

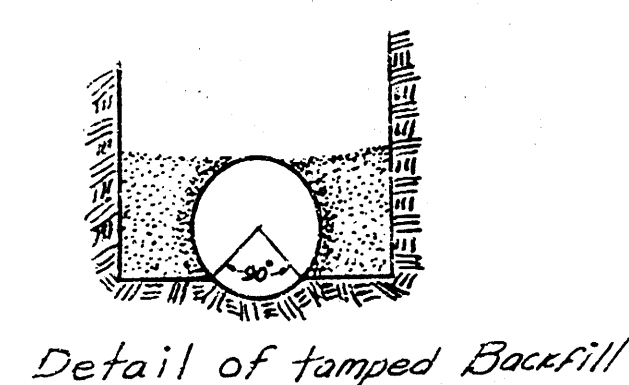
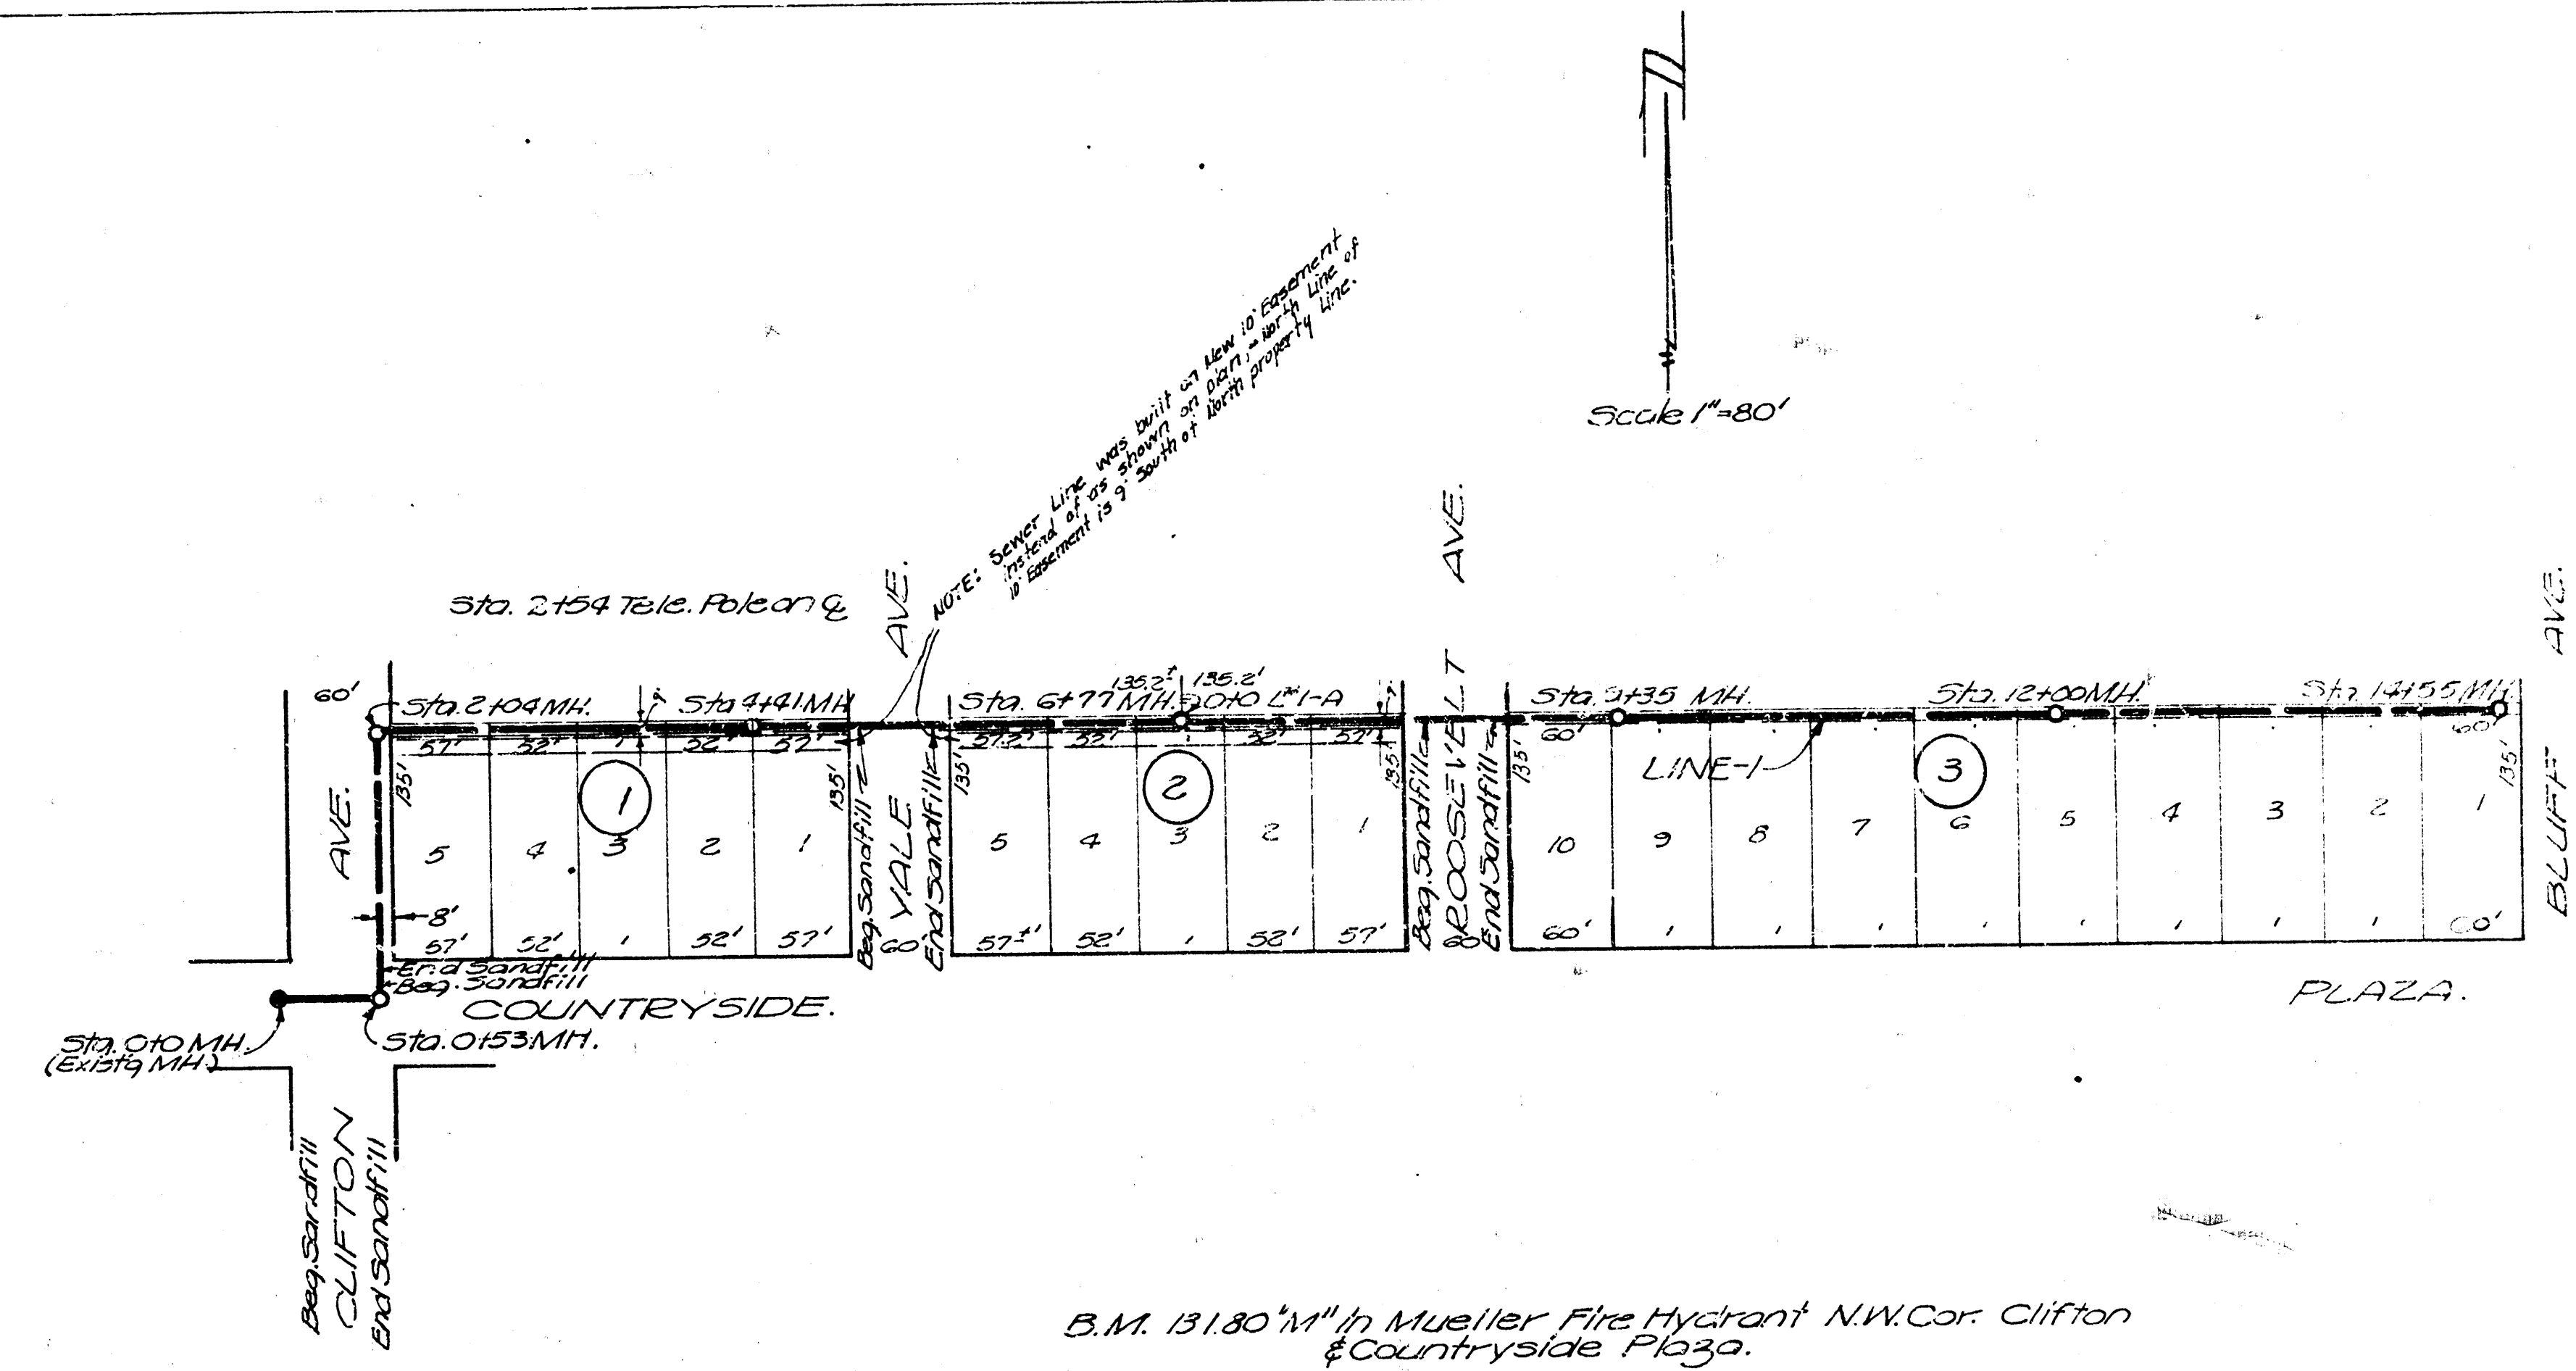
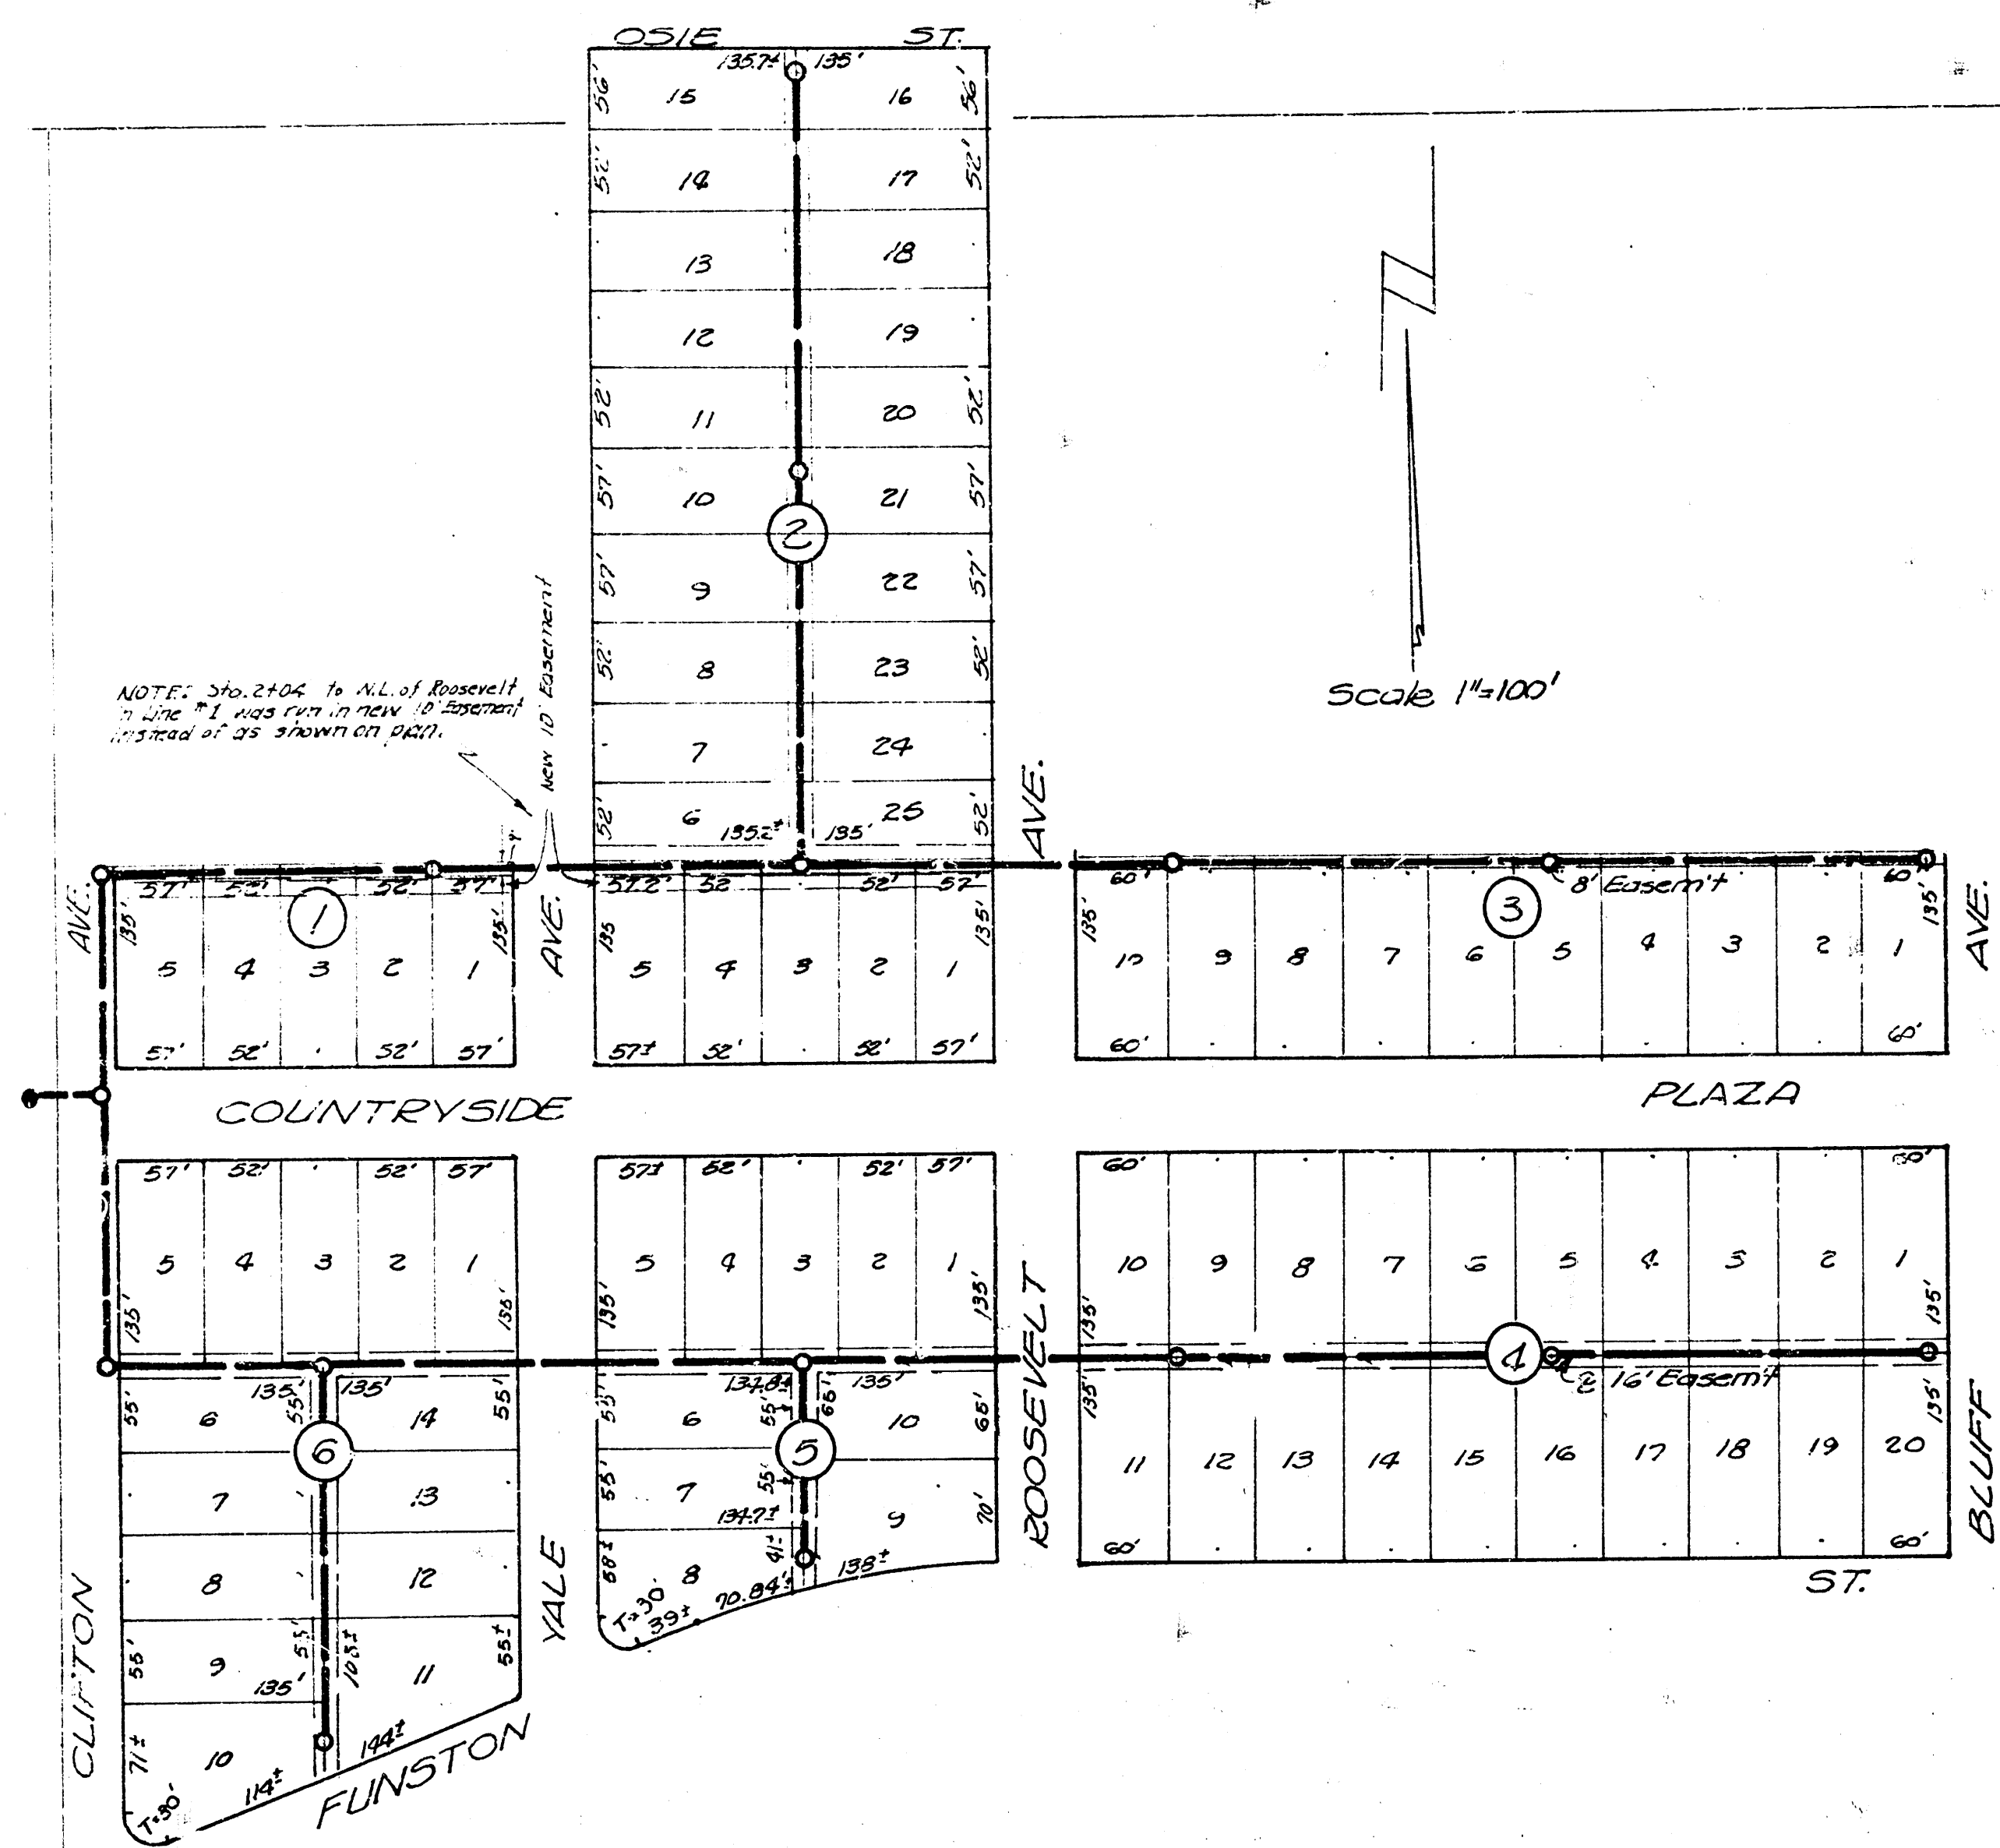


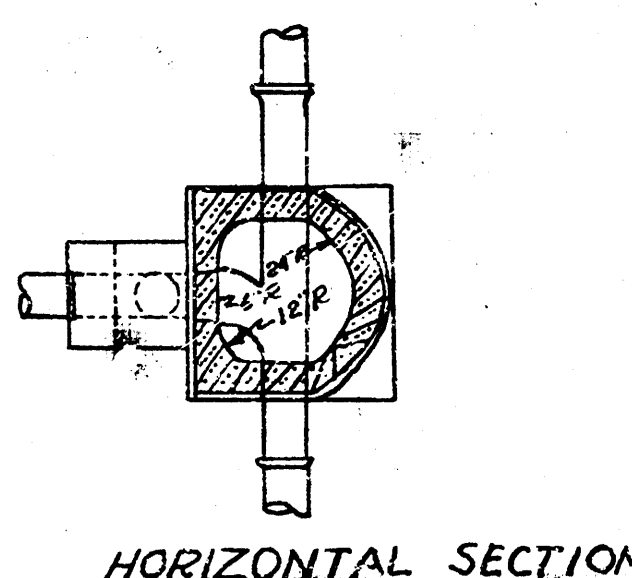


24" TRENCH	27" TRENCH	30" TRENCH
8" 13'	NONE 10'	11' 9'
10" 13'	NONE 11'	14' 9'

Wet clay
Dry clay
Wet clay
Dry clay
Wet clay
Dry clay



NOTE:
If tamped backfill is not considered practical
do to condition of ditch, sandfill to the top
of pipe by the order of the City Engineer.

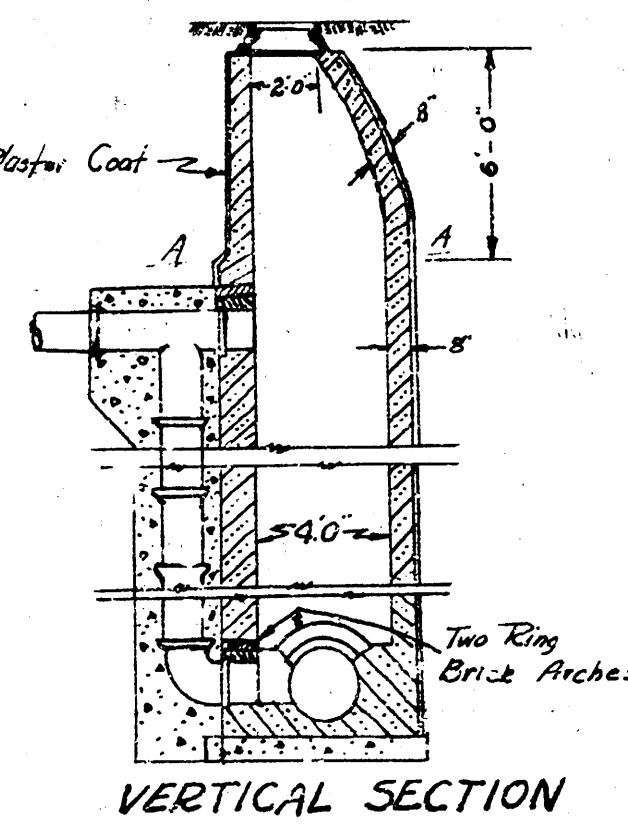

DETAIL OF
SPECIAL MANHOLE
Sta. 4+41

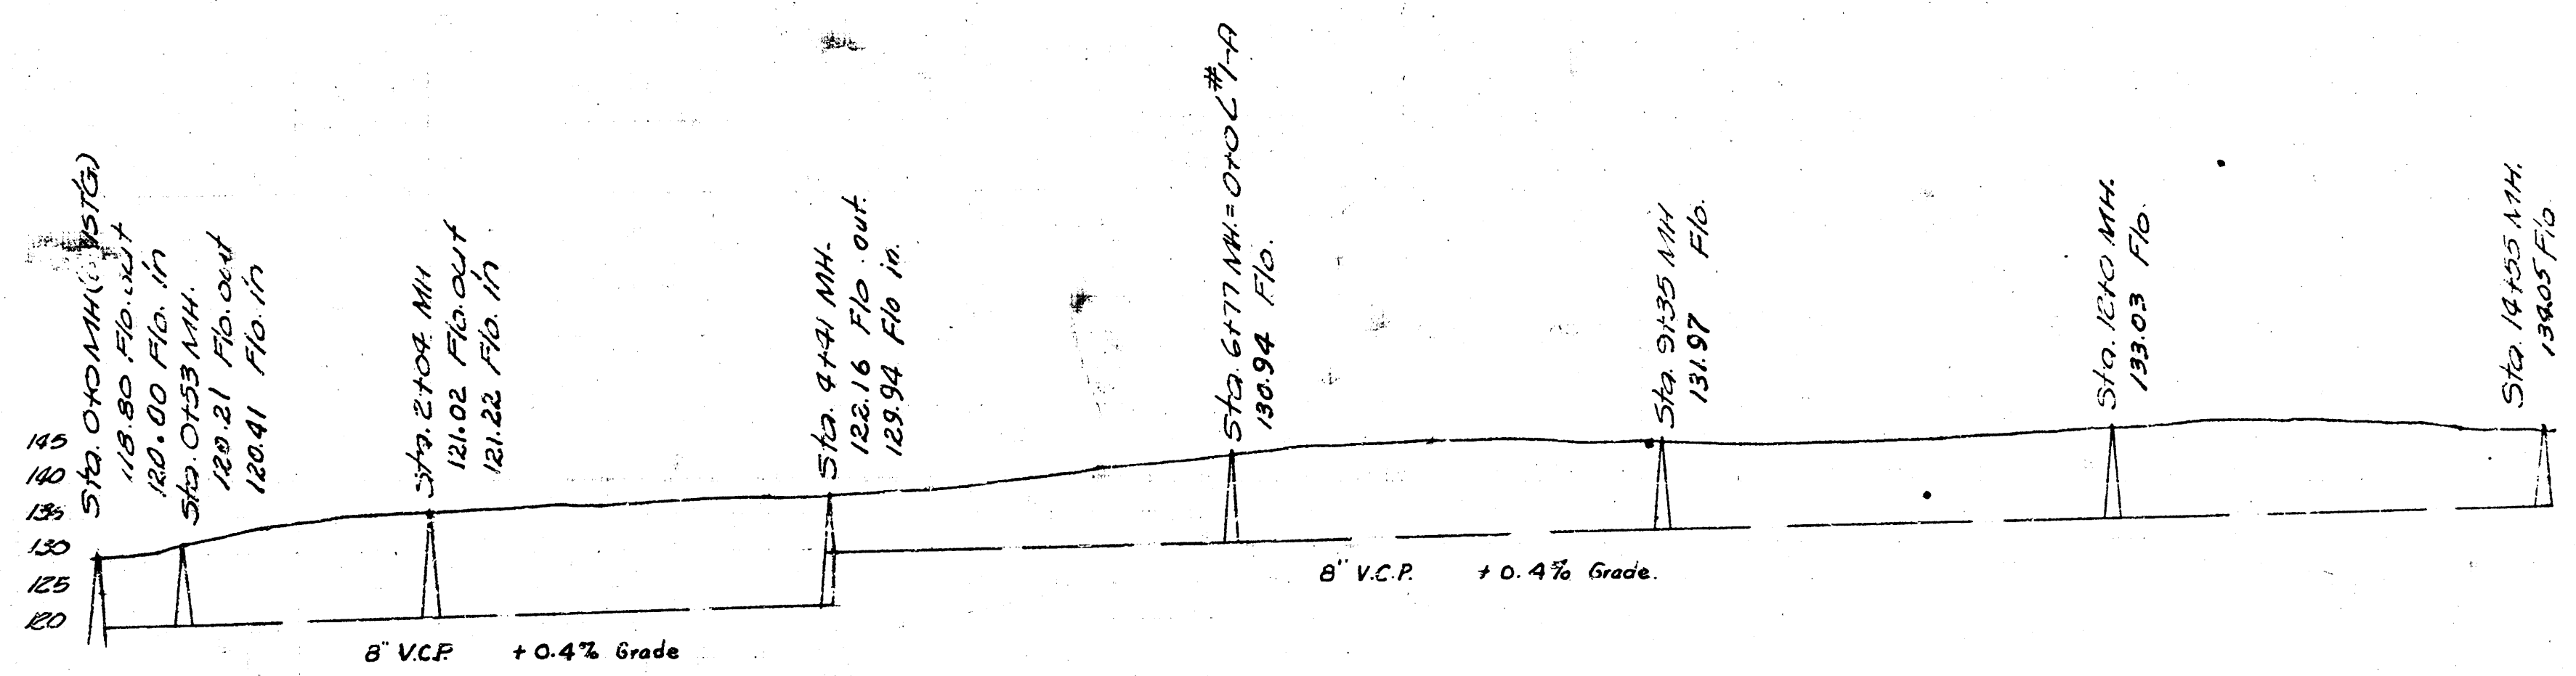

Sanitary Sewer Grandview Heights Addn.
City of Wichita, Kansas
Private Job.

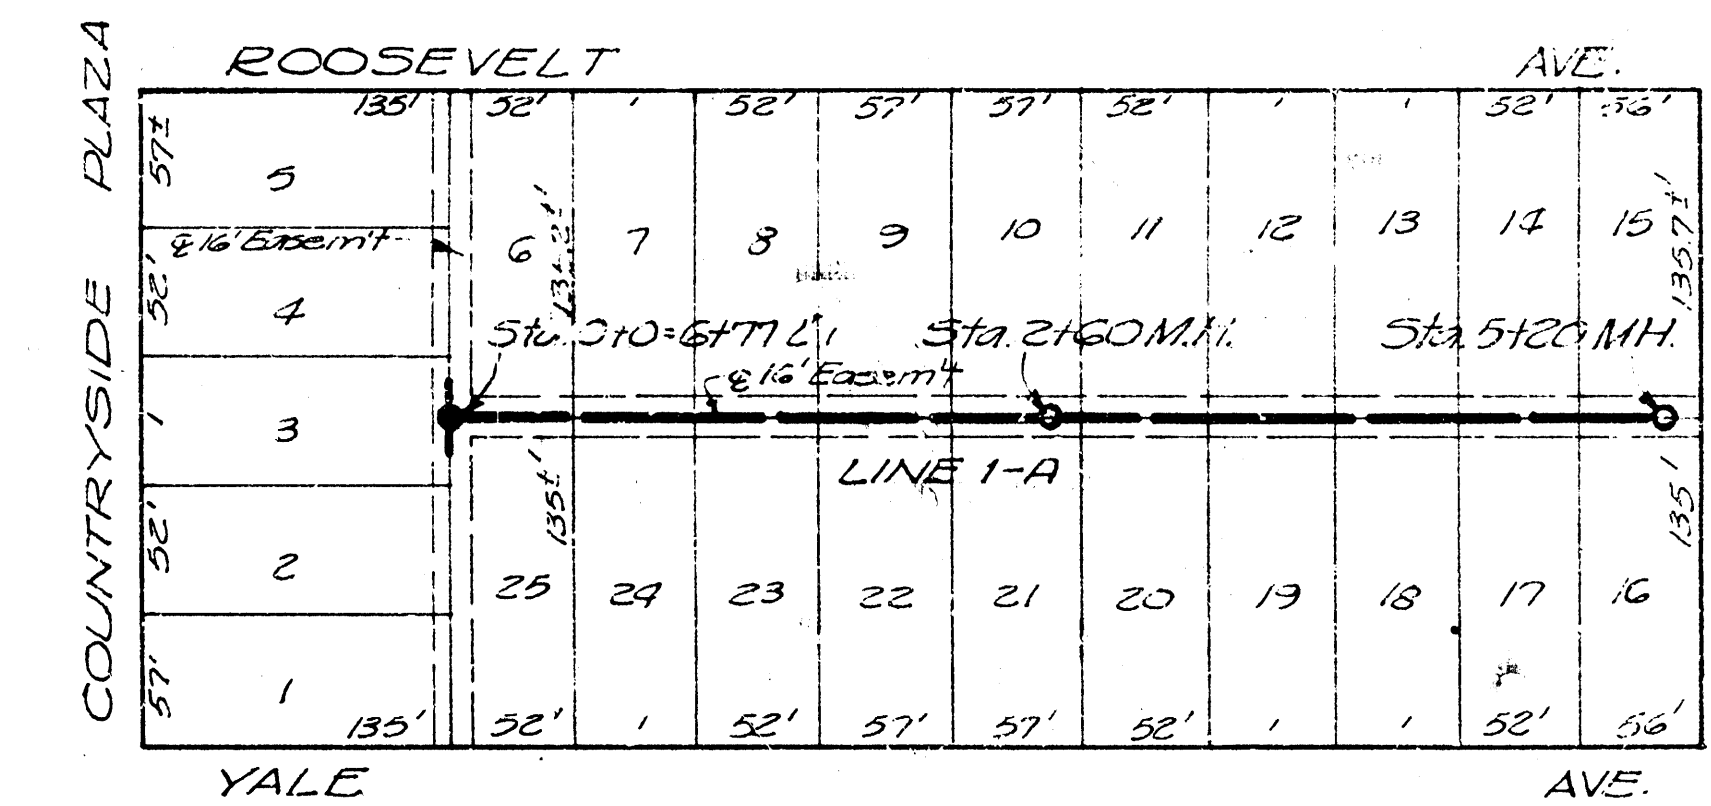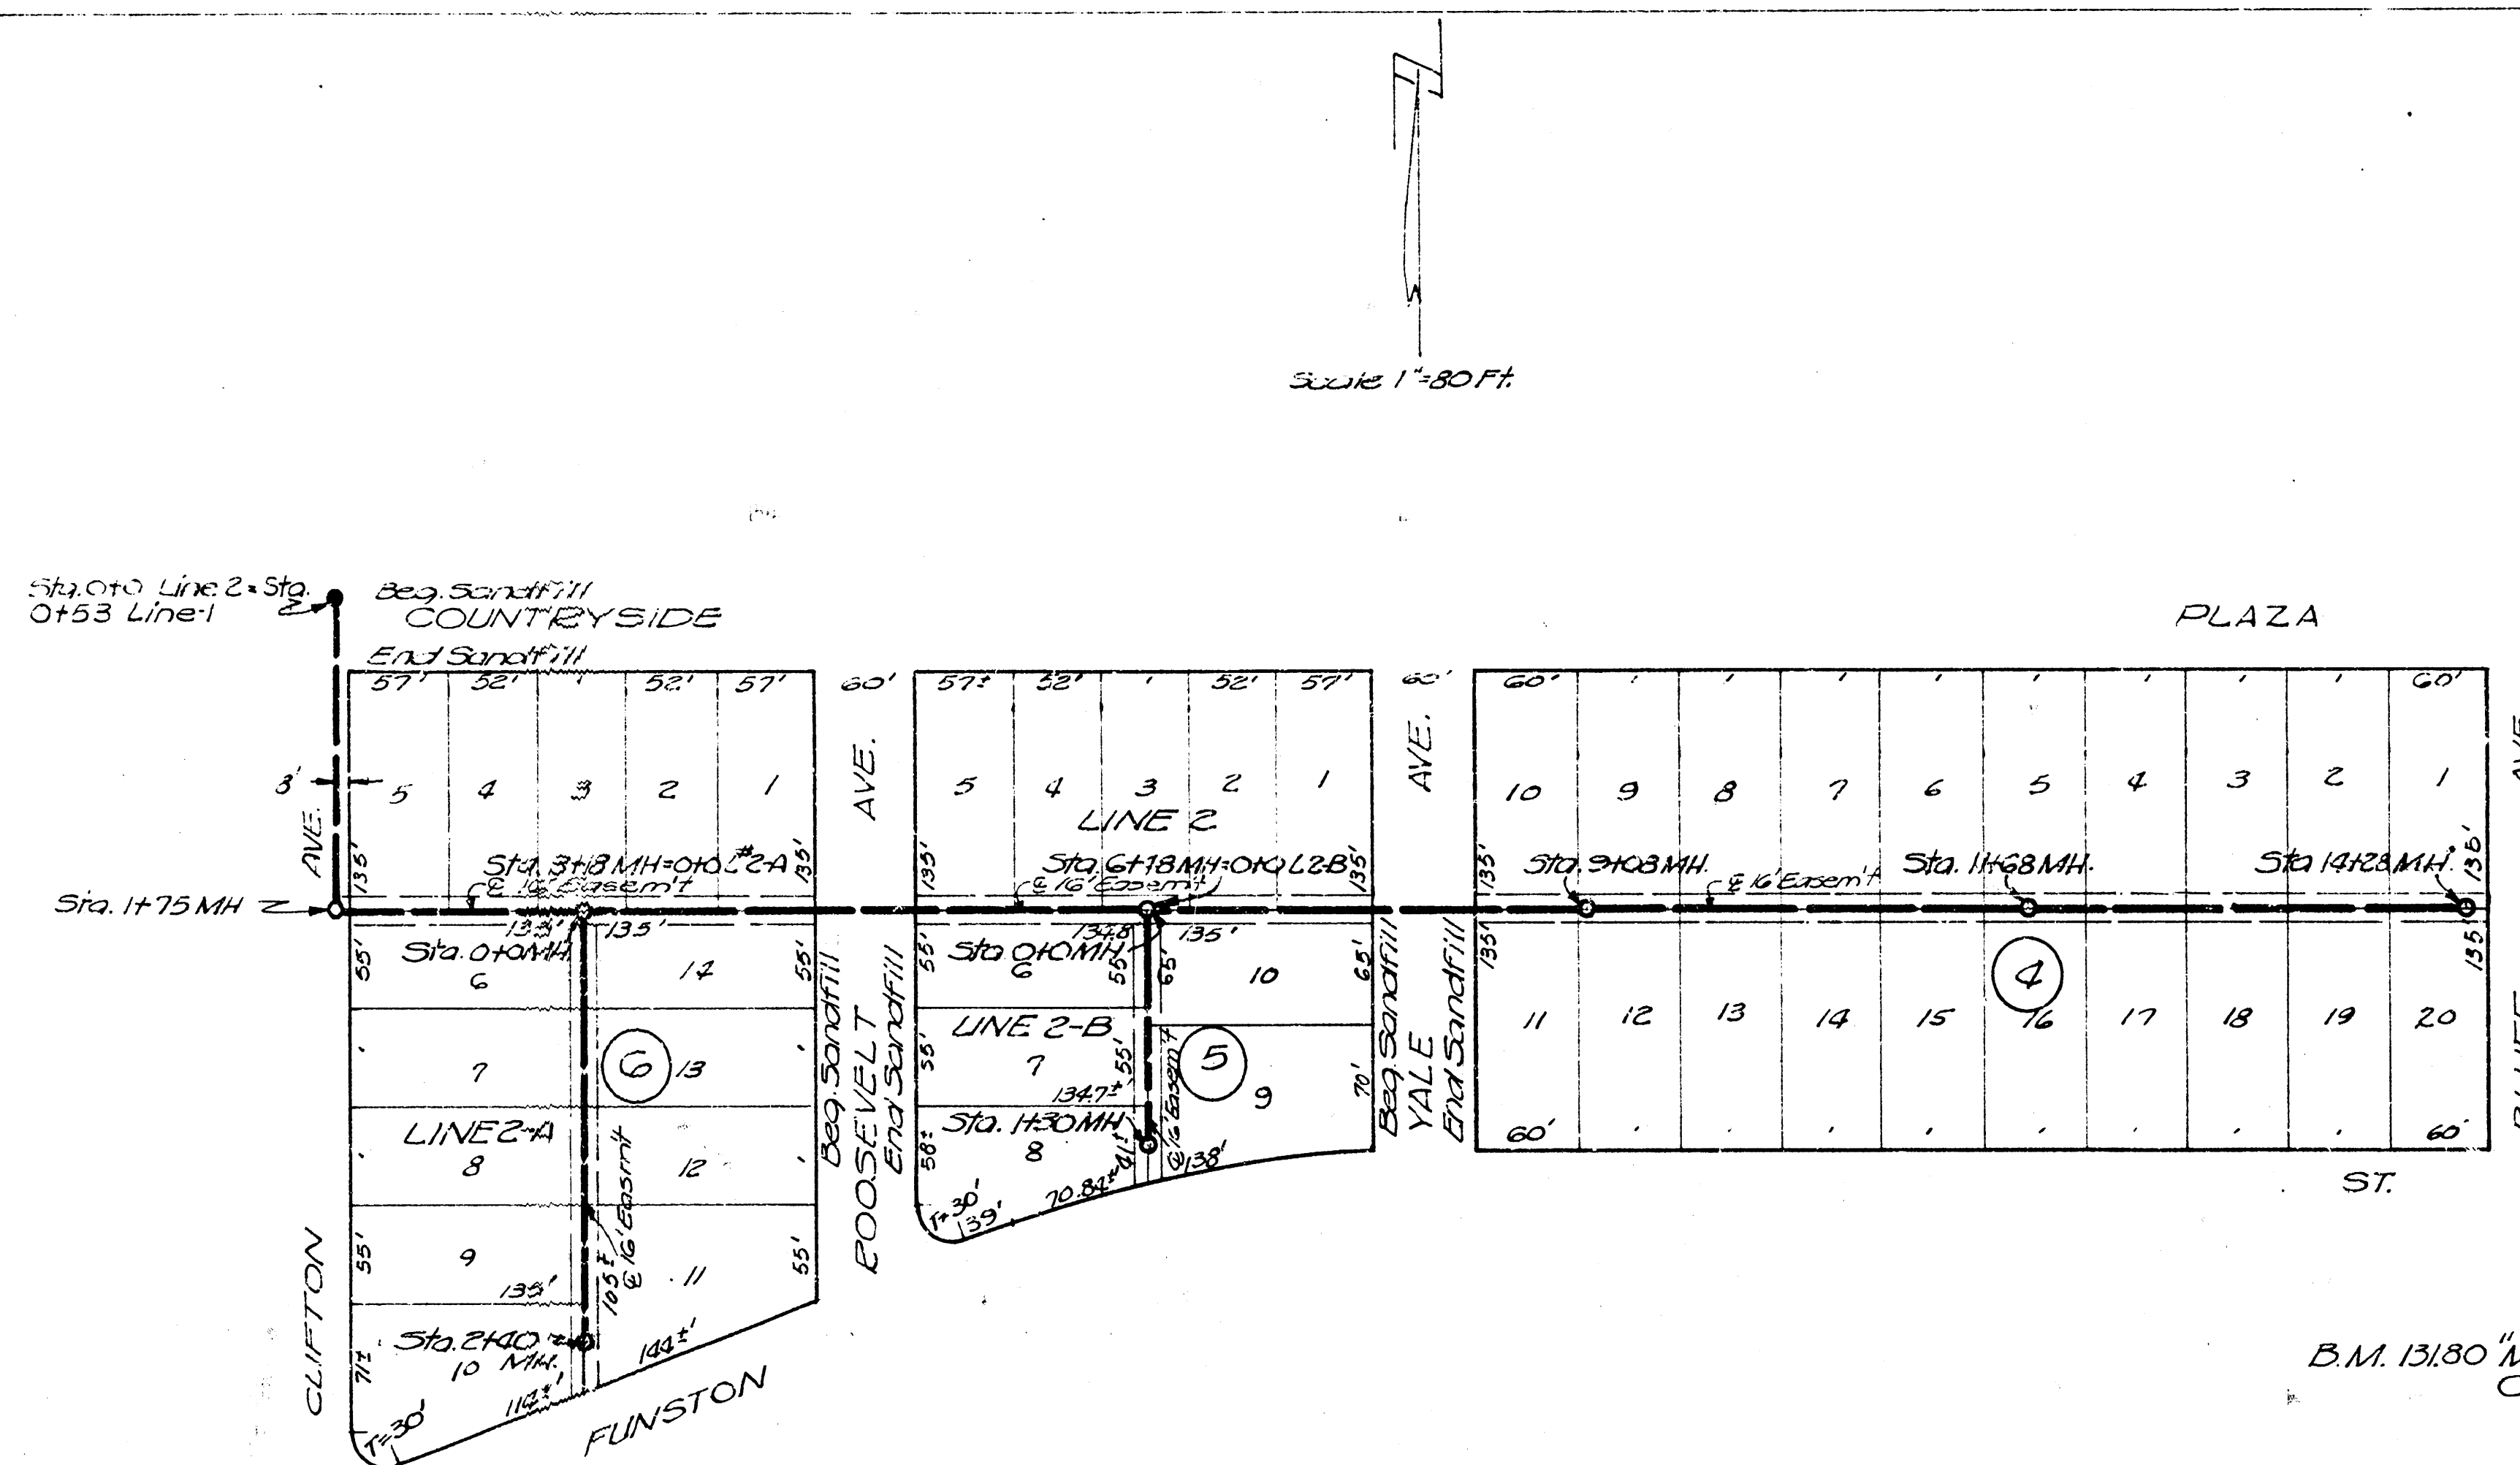

B.M. 131.80 "M" in Mueller Fire Hydrant NW. Cor. Clifton & CountrySide Plaza.

