



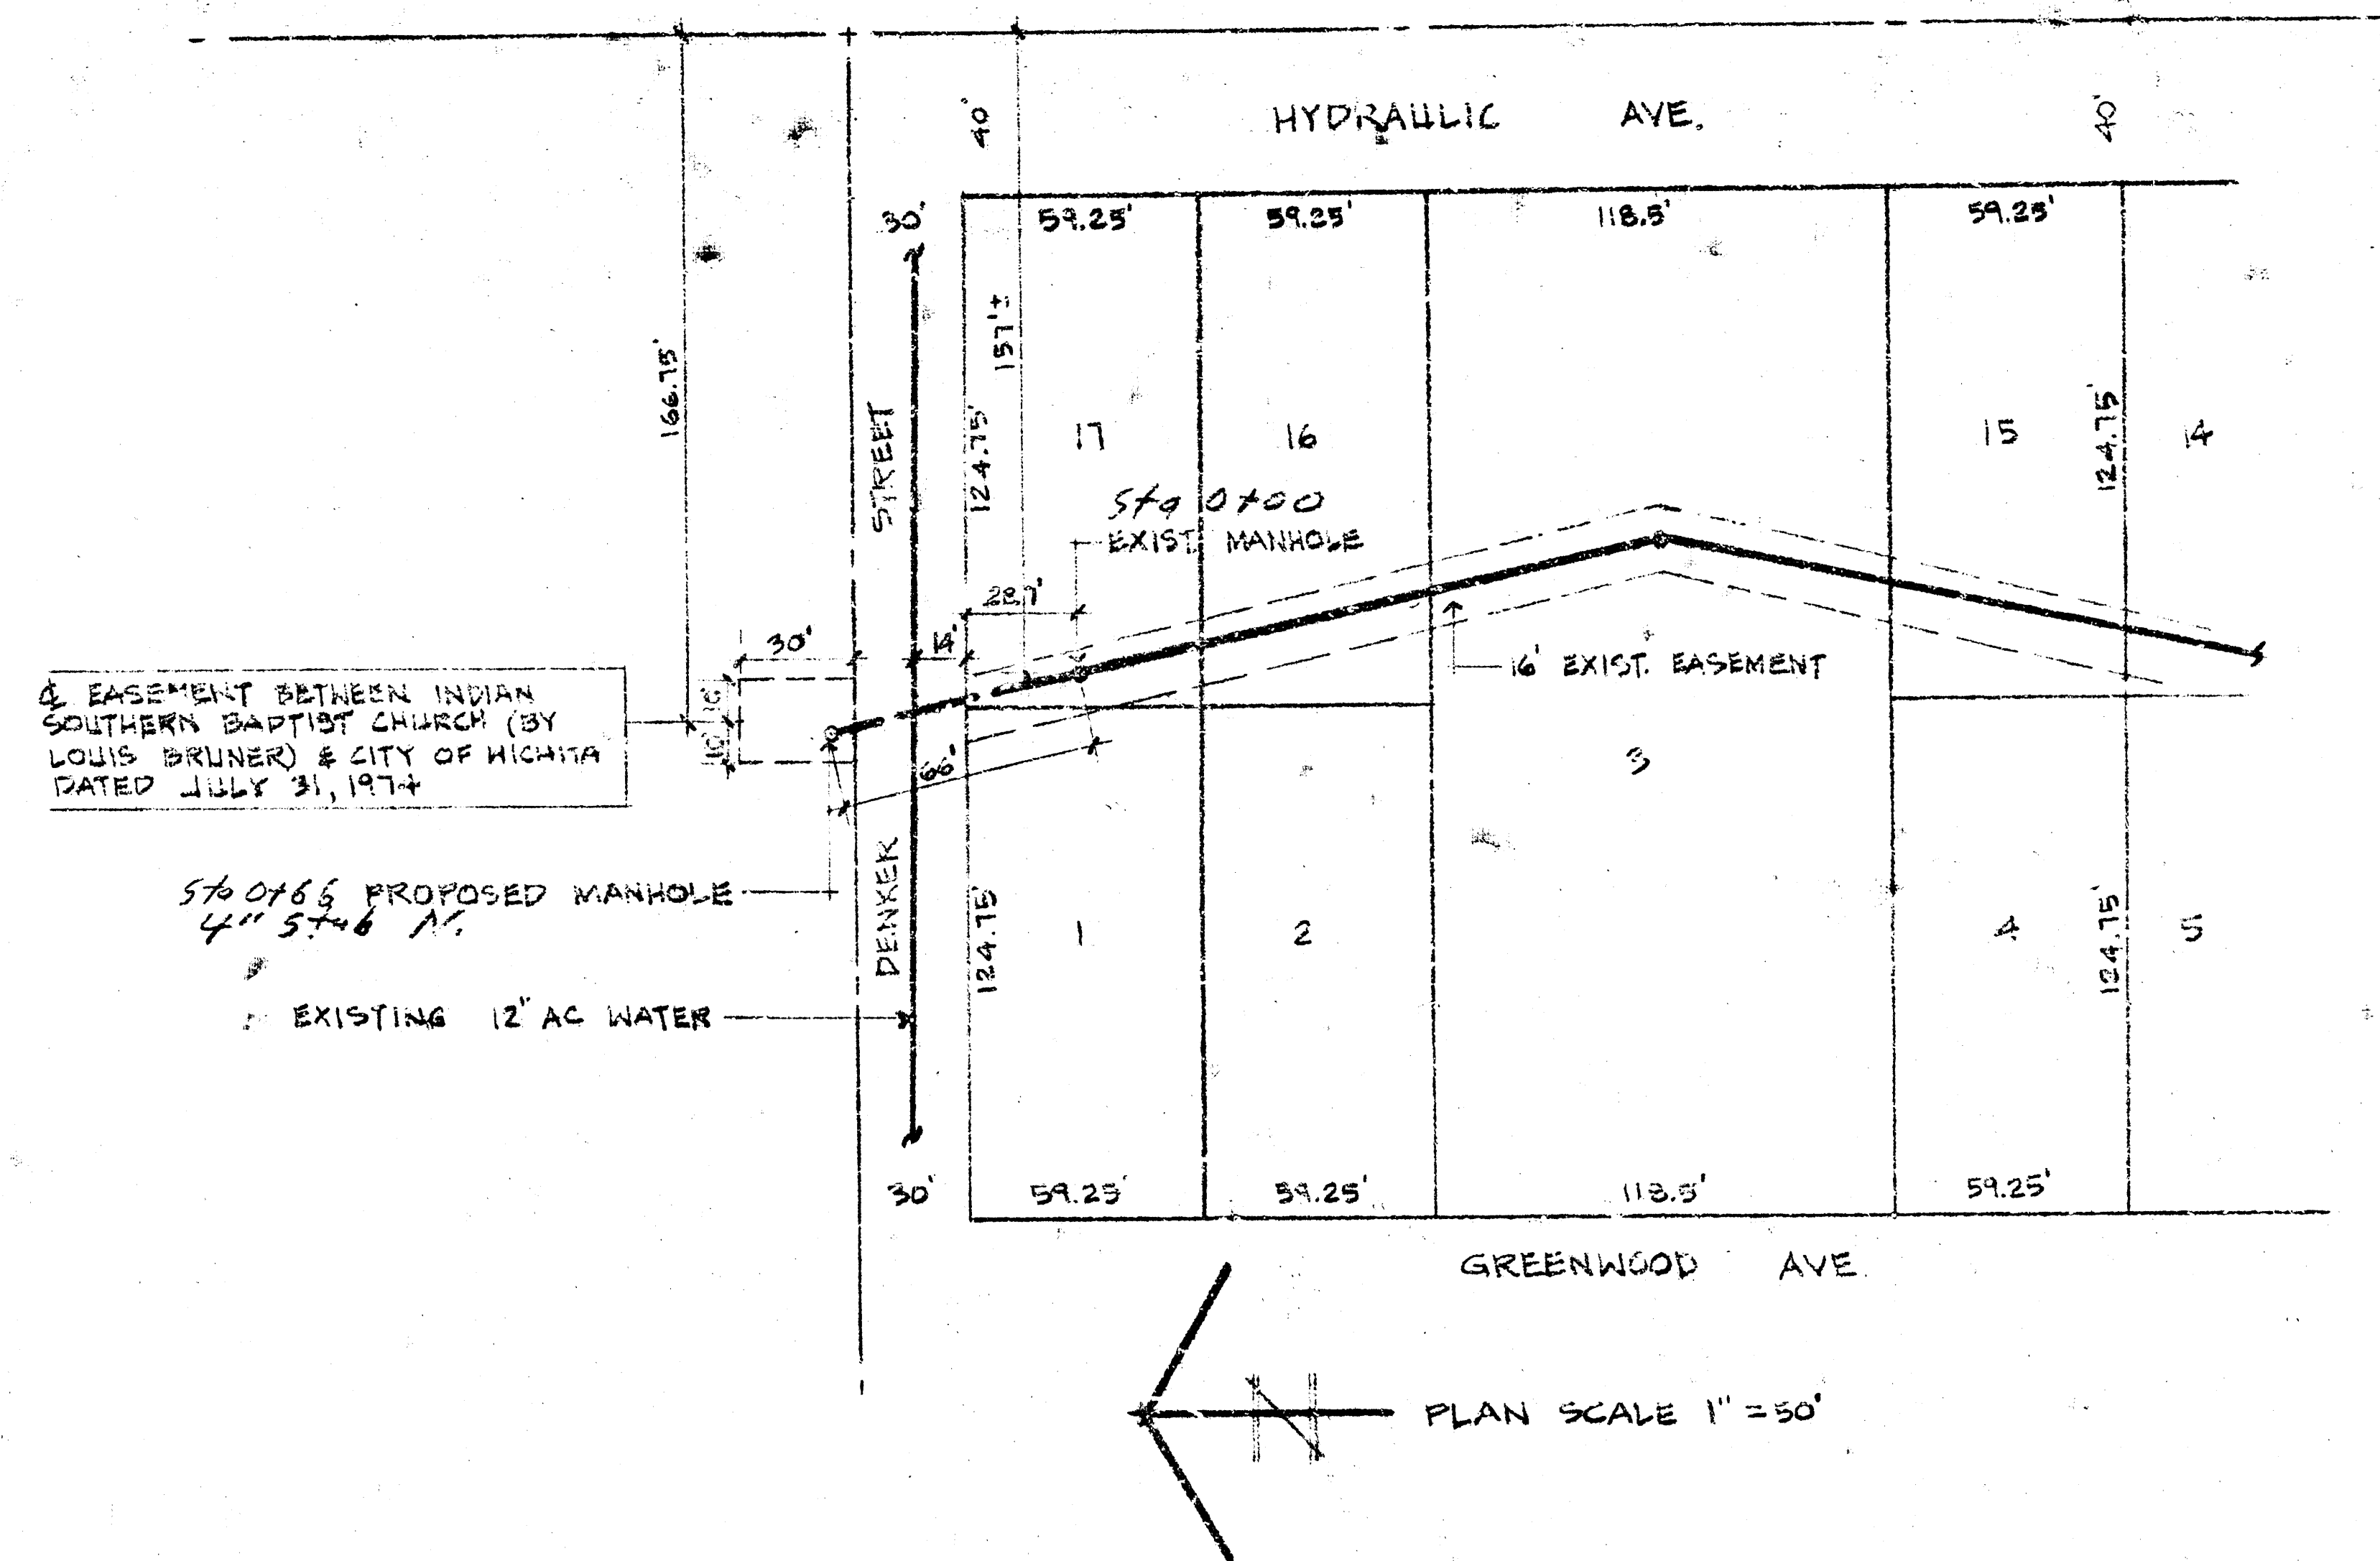

NOTE TO CONTRACTOR
 This project will be constructed under the supervision of the CITY ENGINEER and conform to the SPECIFICATIONS of the City of Wichita. The CONTRACTOR will reimburse the City of Wichita for direct and indirect costs, and inspection.

PROFILE SCALE
 HORIZ. 1" = 10'
 VERT. 1" = 5'

* WICHITA CITY BENCH MARK DISC - 43.01
 42' S. & WASSER & 43.8' E. & HYDRAULIC
 T.B.V. 93.03 - 16 PENNEY NAIL E. SIDE POWER POLE
 1.05' N. SPL DENKER & 2.37' E. NWFC LOT 17.

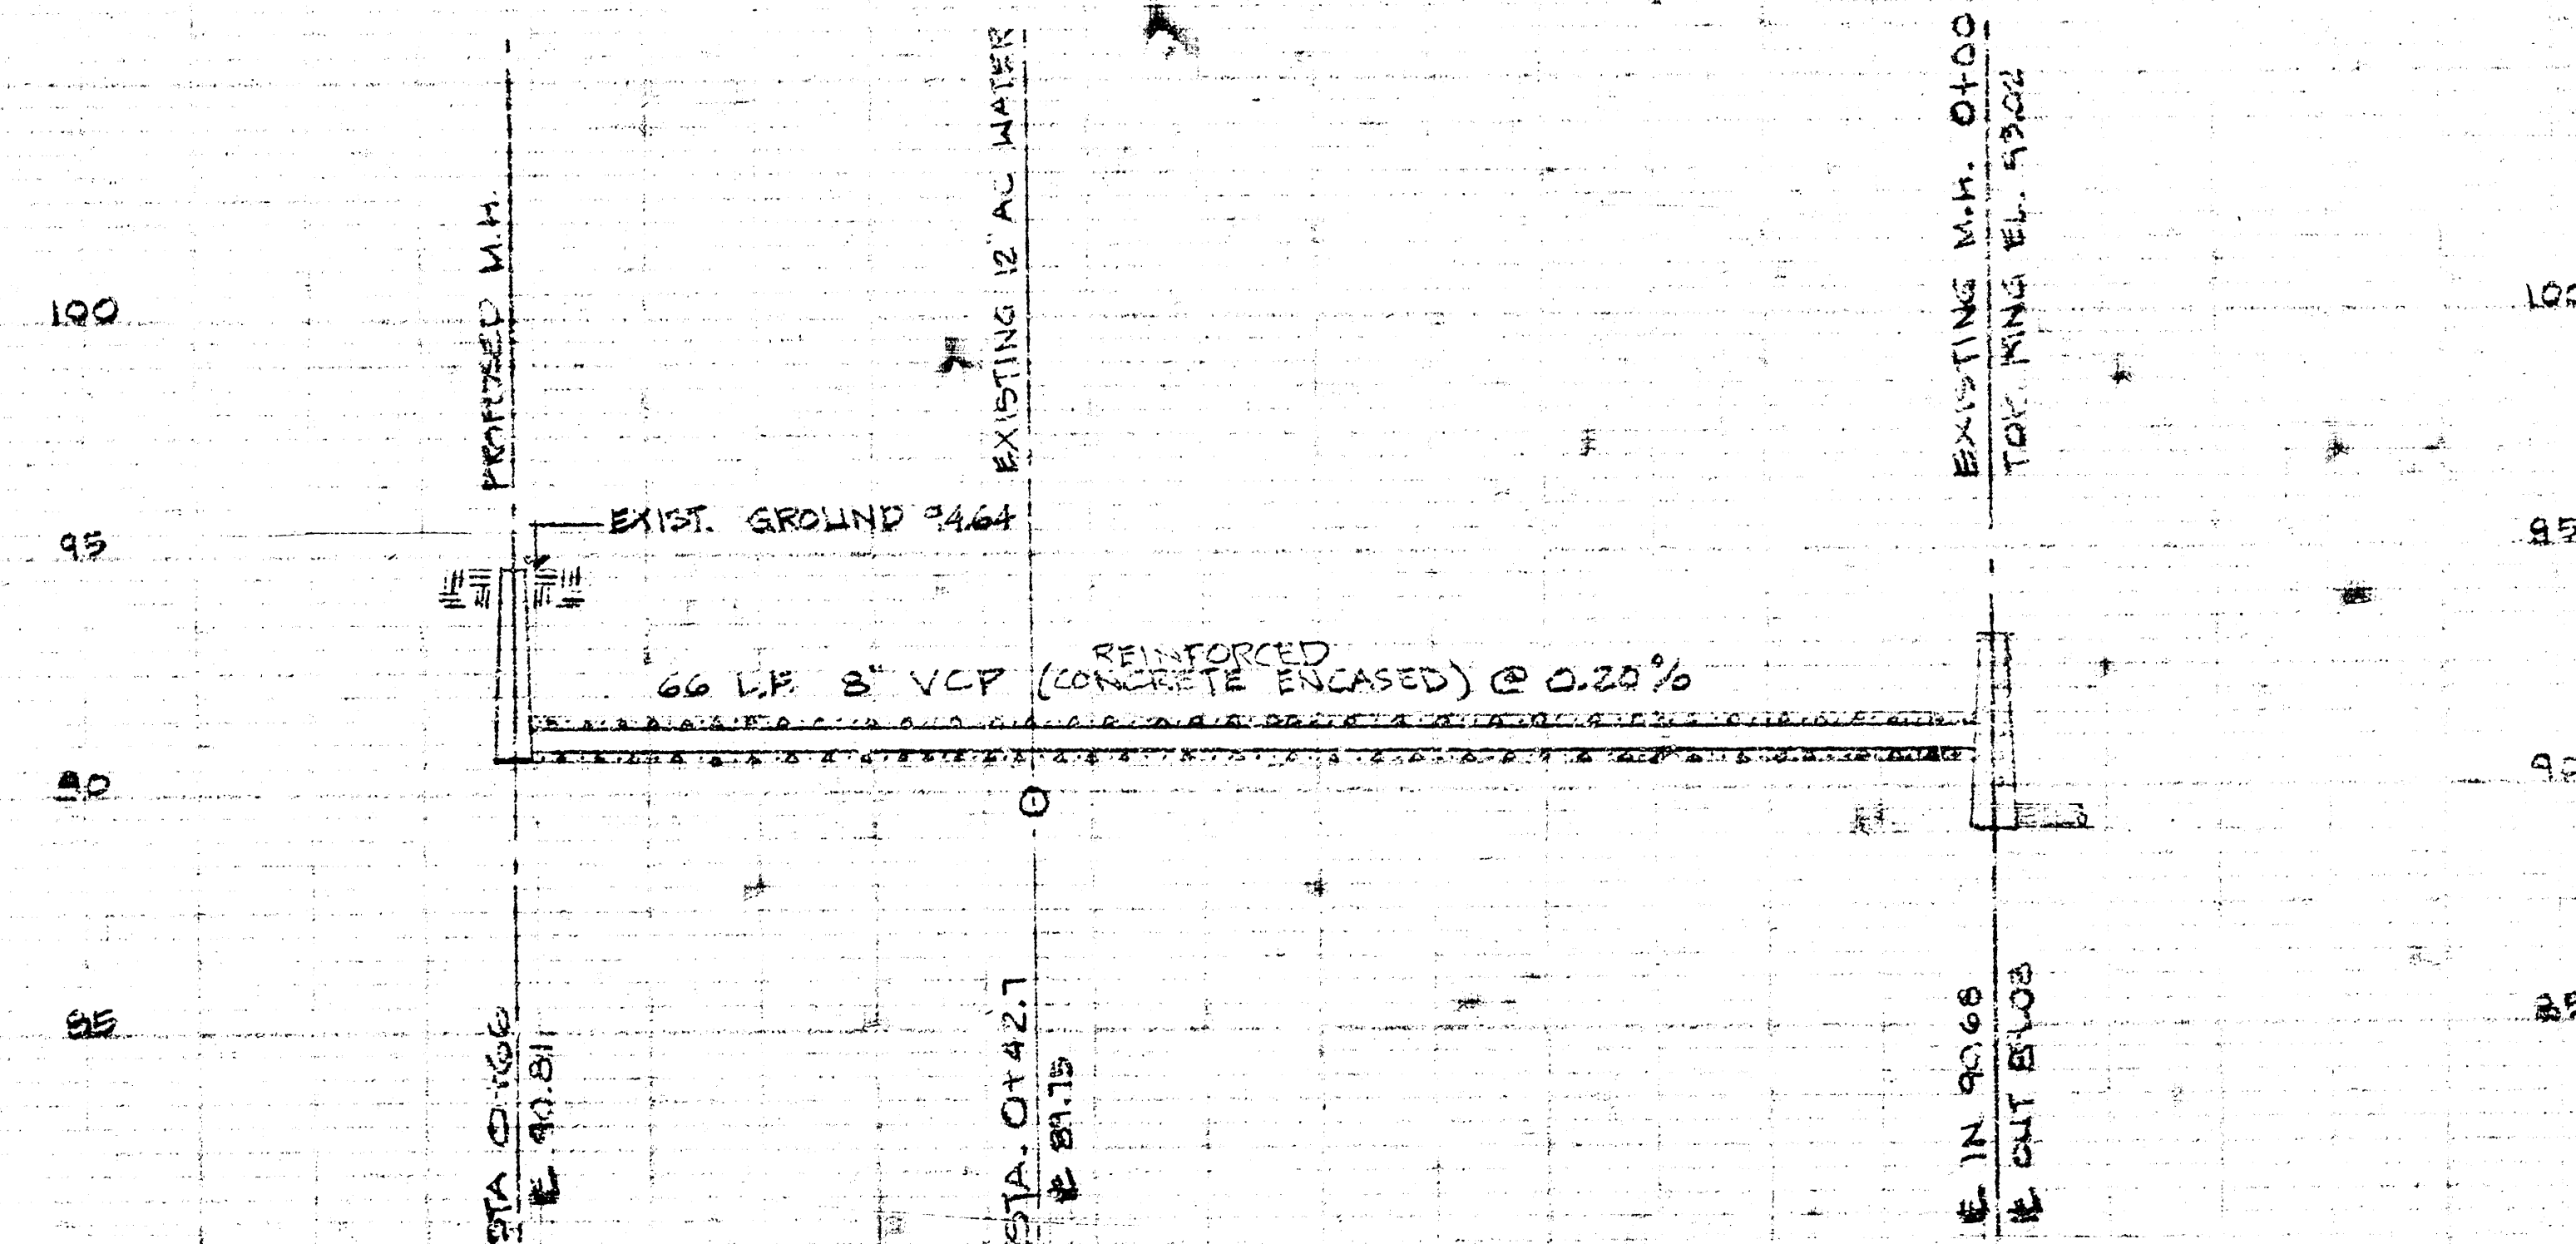

APPROVED AS NOTED
 By CITY ENGINEER OF WICHITA
 Sanitary Sewers *[Signature]* 9-5-74
 Storm Sewers _____
 Driveway Approaches _____

UTILITY CONTRACTORS

INDIAN SOUTHERN BAPTIST
 CHURCH PARSONAGE
 8" SANITARY SEWER PLAN
 DATE: JULY 19, 1974 DRAWN BY: M.W.
 REV: AUG 23, 1974



JBK 104056