


NOTE TO CONTRACTOR
 This project will be conducted under the supervision of the CITY ENGINEER and conform to the SPECIFICATIONS of the CITY OF WICHITA. The CONTRACTOR will reimburse the City of Wichita for all cost of Engineering, Plans, and Inspection.

PROFILE SCALE
 HORIZ. 1" = 10'
 VERT. 1" = 2'

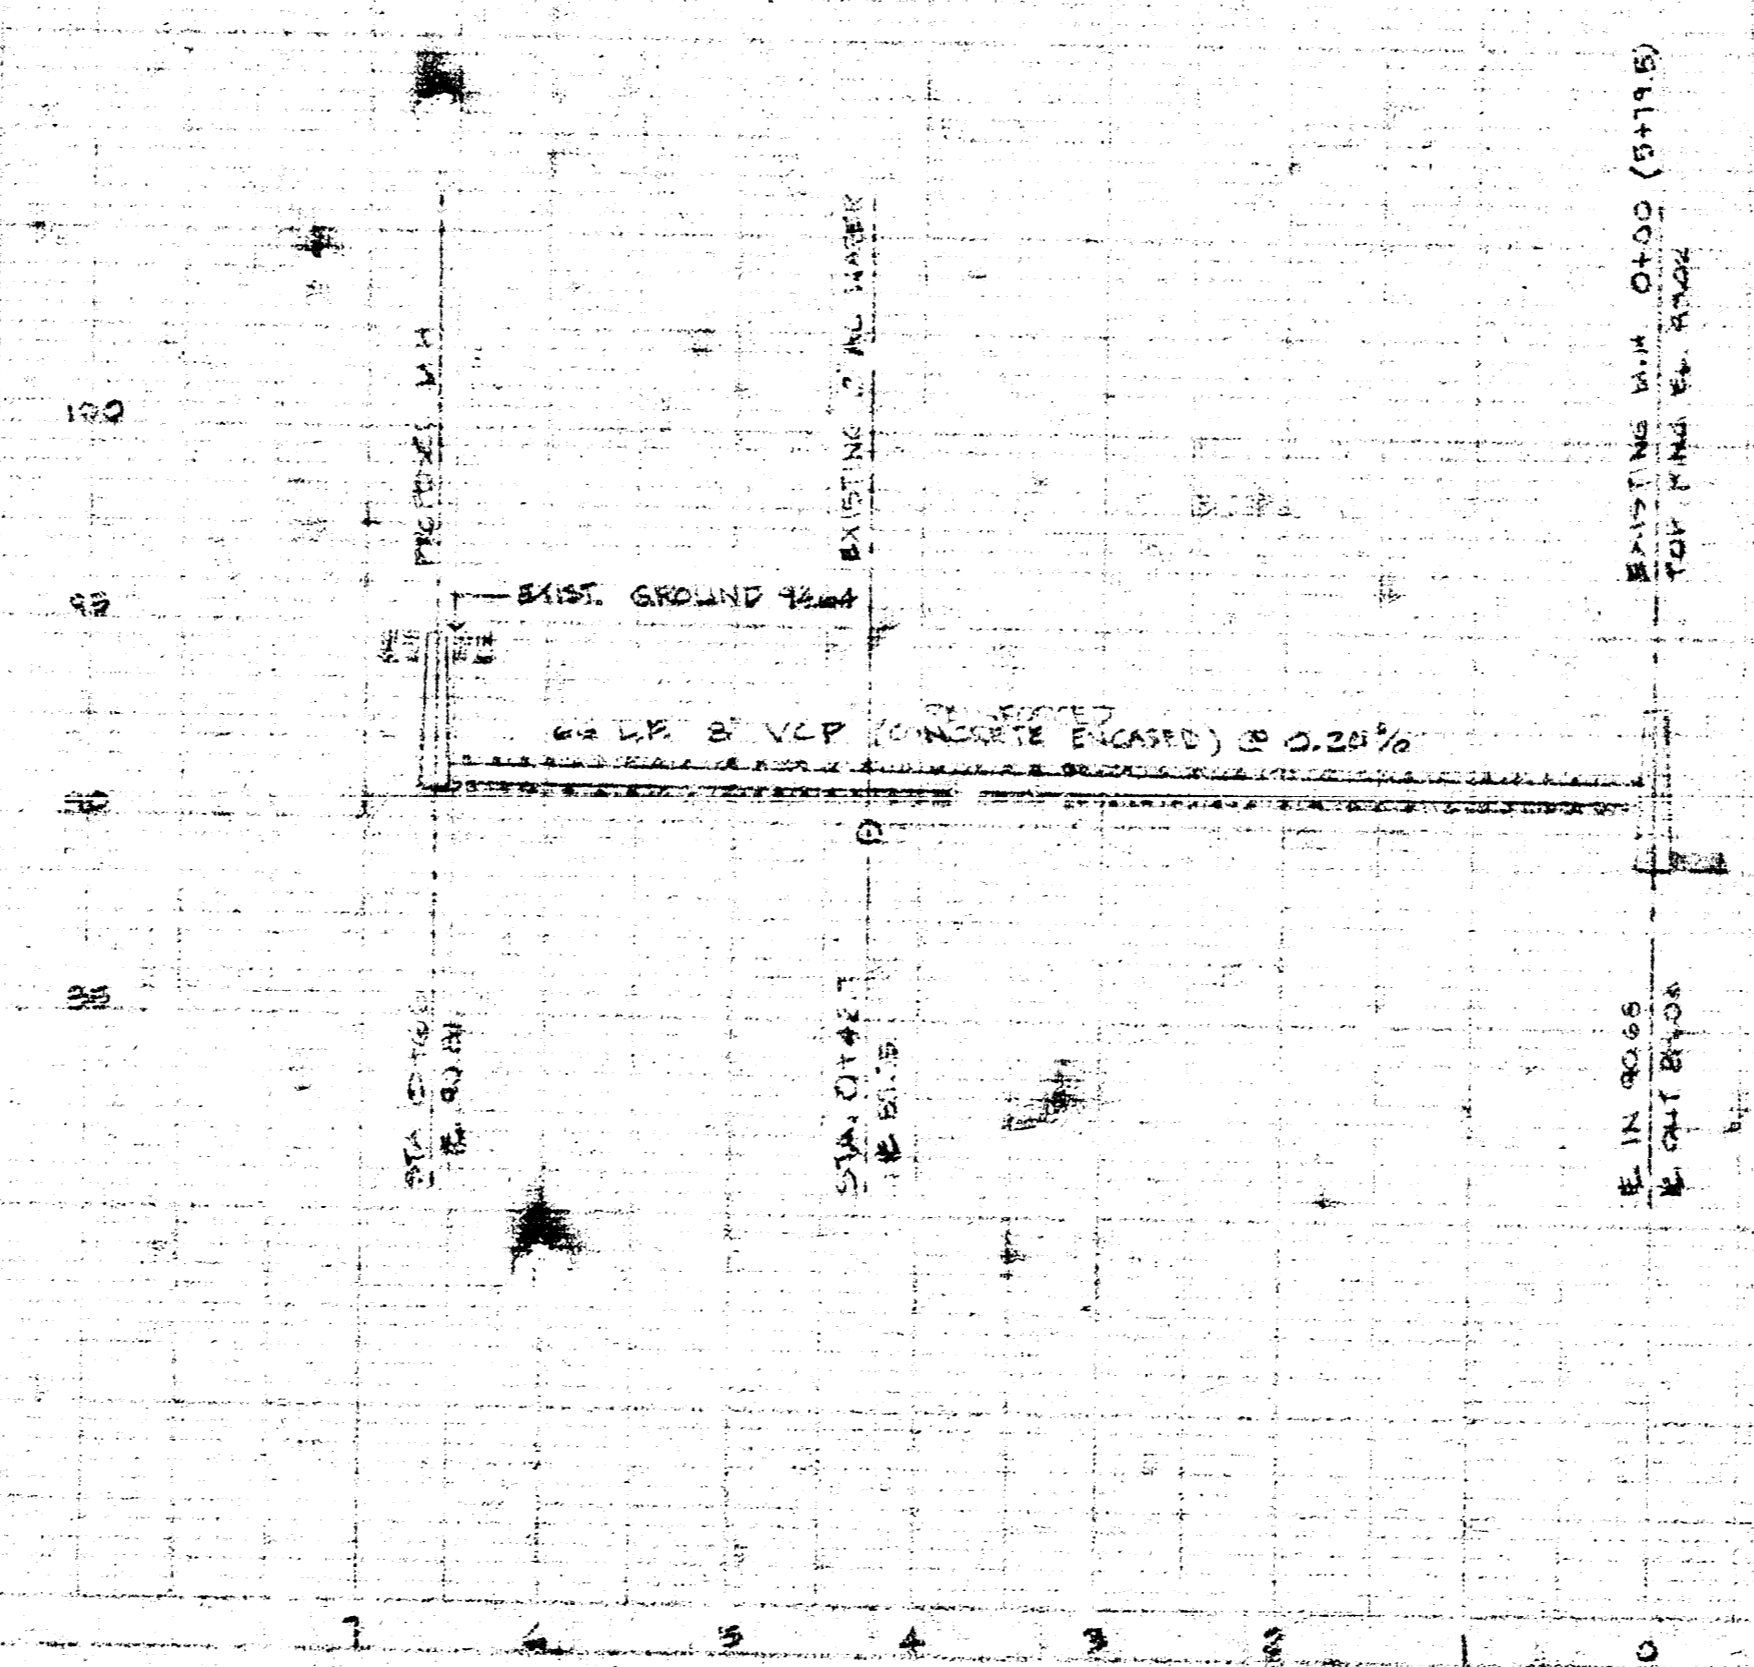

* WICHITA CITY WENCH MARK 1050-1051
 41" x 4" FRAMED & 48" x 24" HYDRAULIC
 ITEM 3022 - 4 PENNY NAIL & 5/16" POWER HOLE
 108" H. 5/16" DIA. & 237" E. N.W. 1/4 LOT 17

APPROVED AS NOTED
 By CITY ENGINEER OF WICHITA
 Sanitary Sewer *[Signature]* 9-5-34
 Storm Sewer _____
 Director Approves _____



UTILITY CONTRACTORS
 INDIAN SOUTHERN BAPTIST
 CHURCH PERSONAGE
 18 SANITARY SEWER PLAN
 DATE: JULY 19, 1934 DRAWN BY: M.W.
 REV: AUG 22, 1934

31241 70 4056

18 3 5 ①