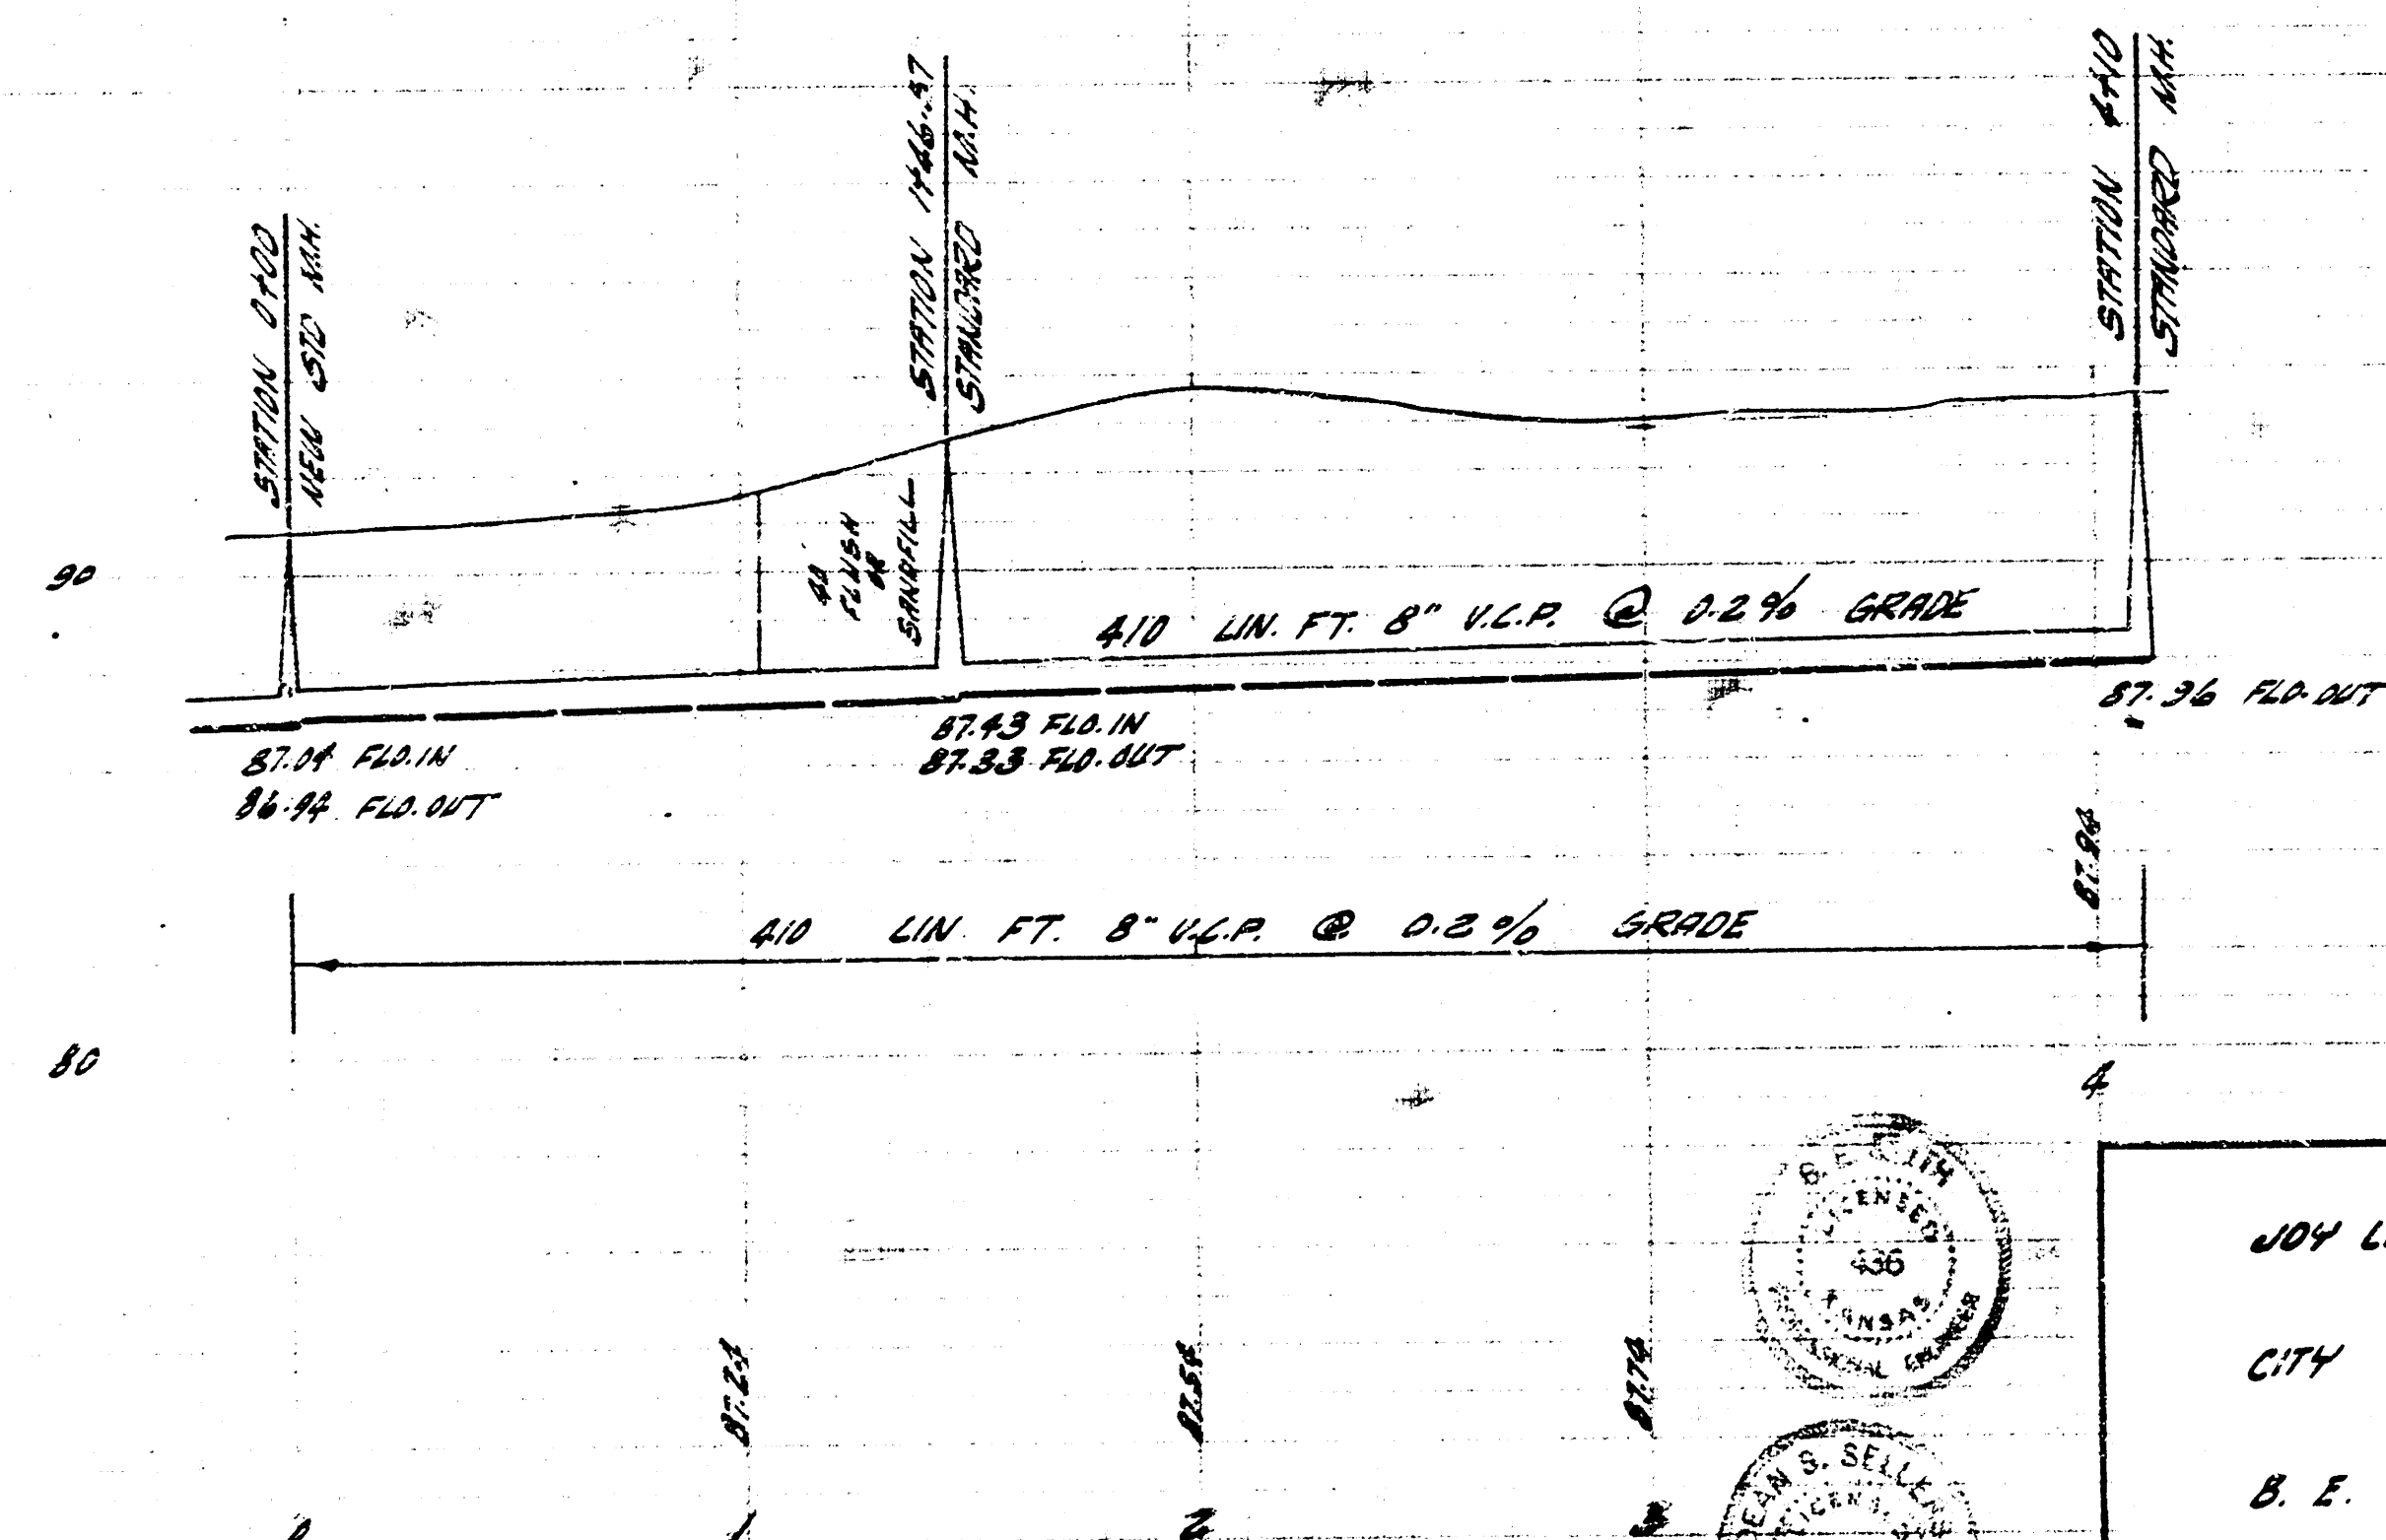


[illegible]

JOY LAND PARK SAN. SEWER
CITY OF WICHITA, KANSAS
B. E. SMITH, CITY ENGINEER
DATE Nov. 1959 PRIVATE CONTRACT