




KRACK'S ADDITION

TO WICHITA, KANSAS

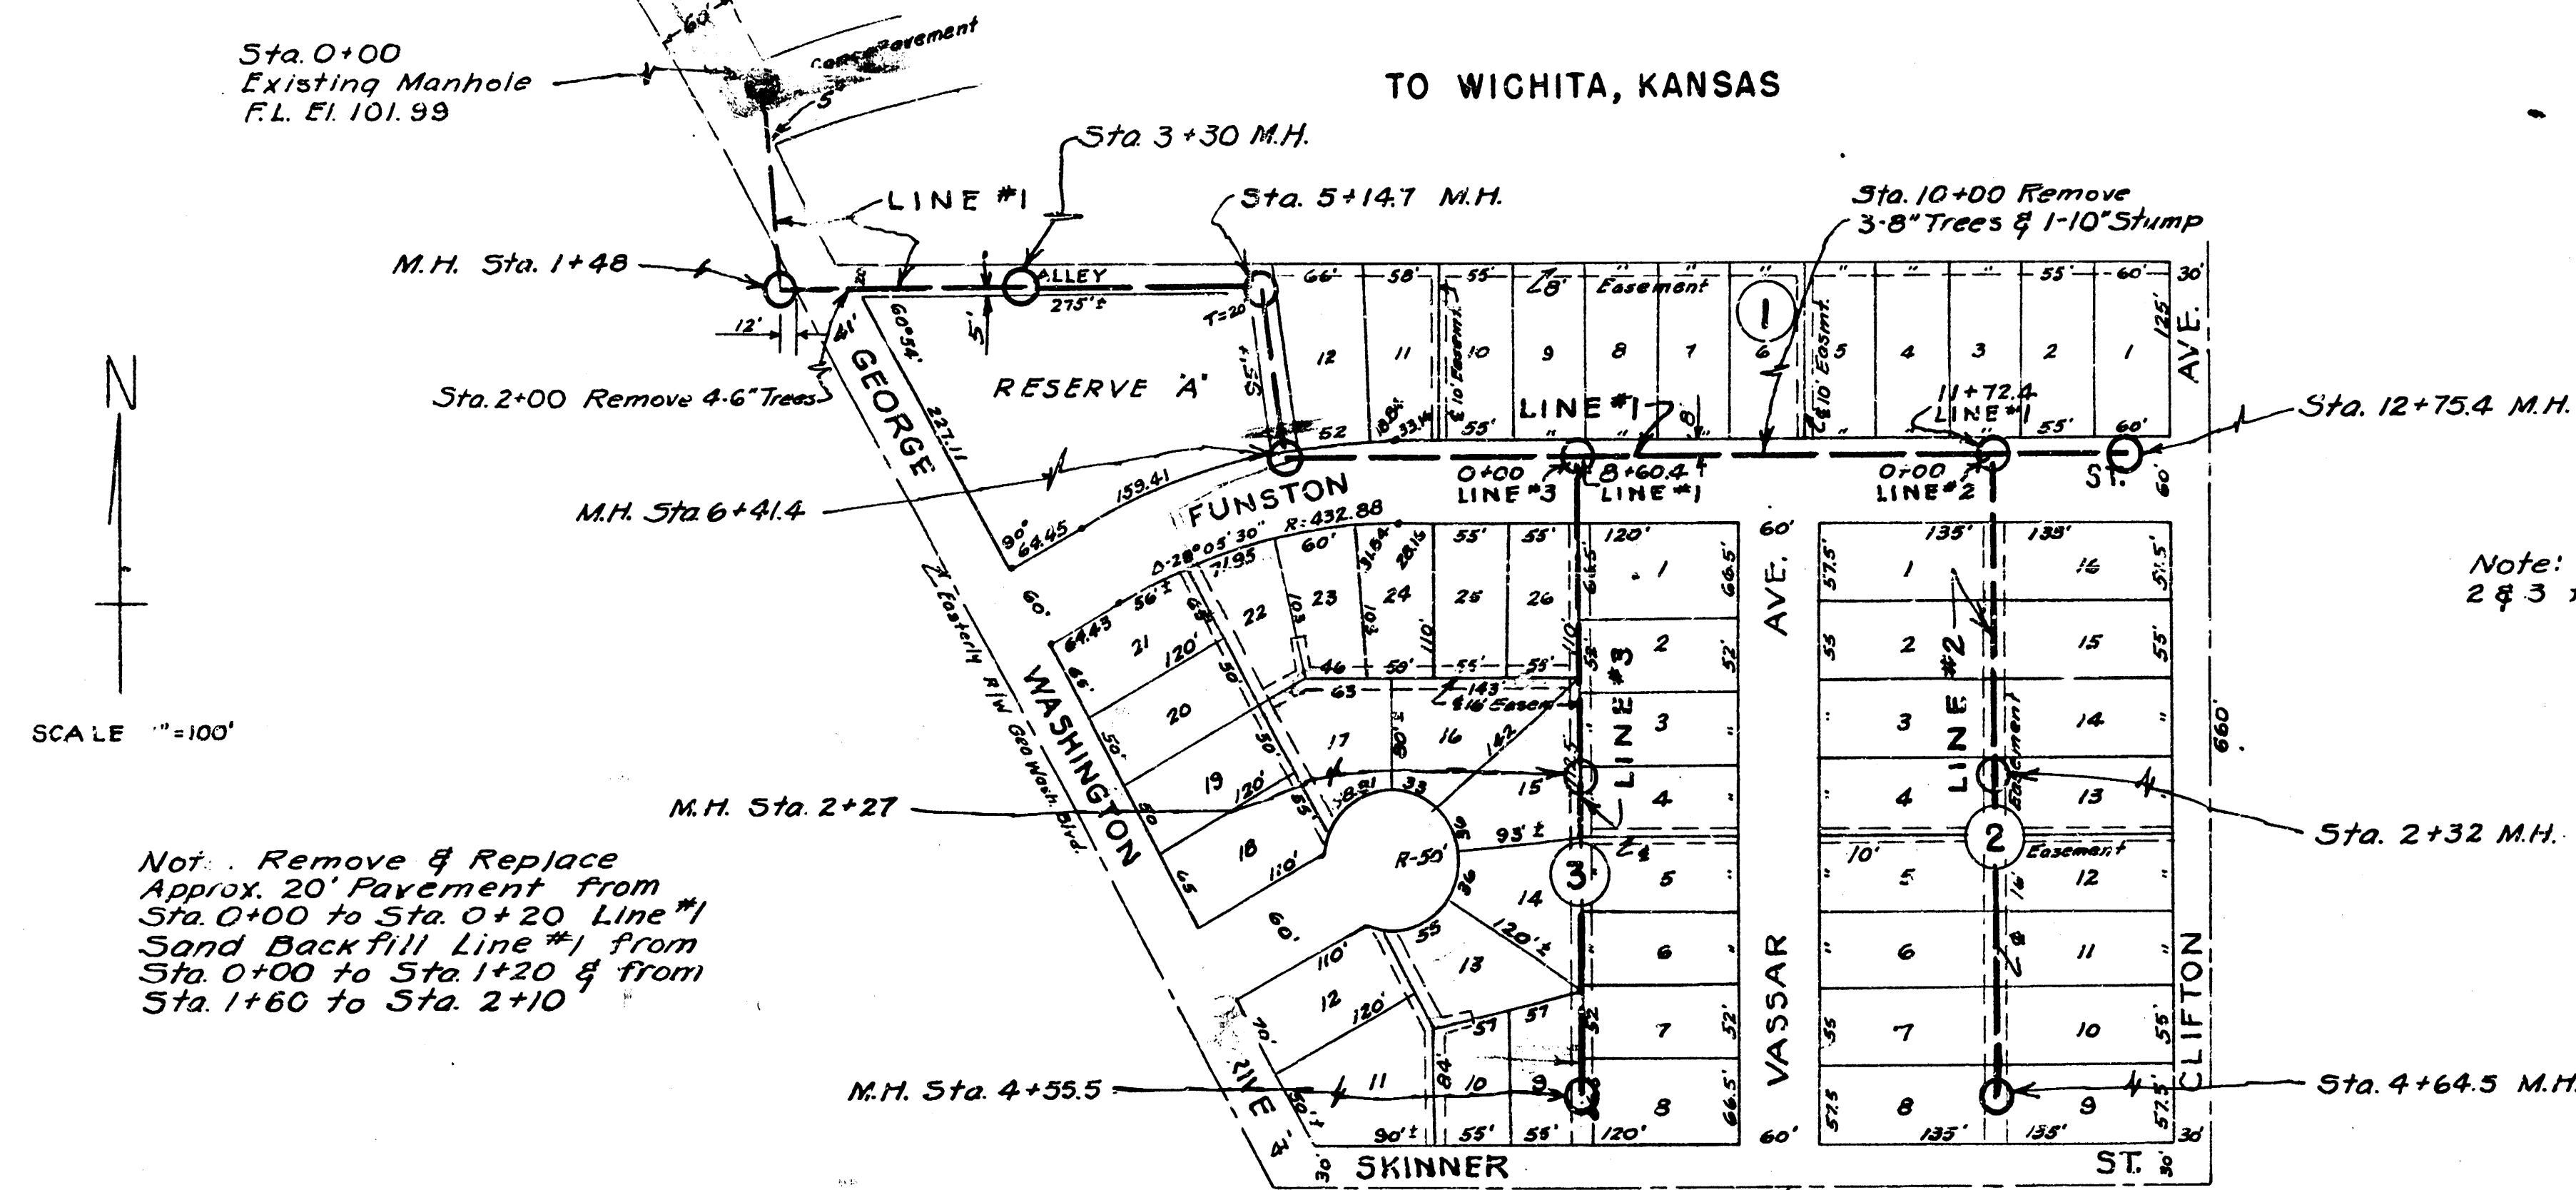


B.M. North Rim M.H. on Country Side, 2nd M.H. East on Bartlett Plaza Sewer El. 109.09

B.M. Iron N.W. Cor. Block 2 El. 116.45

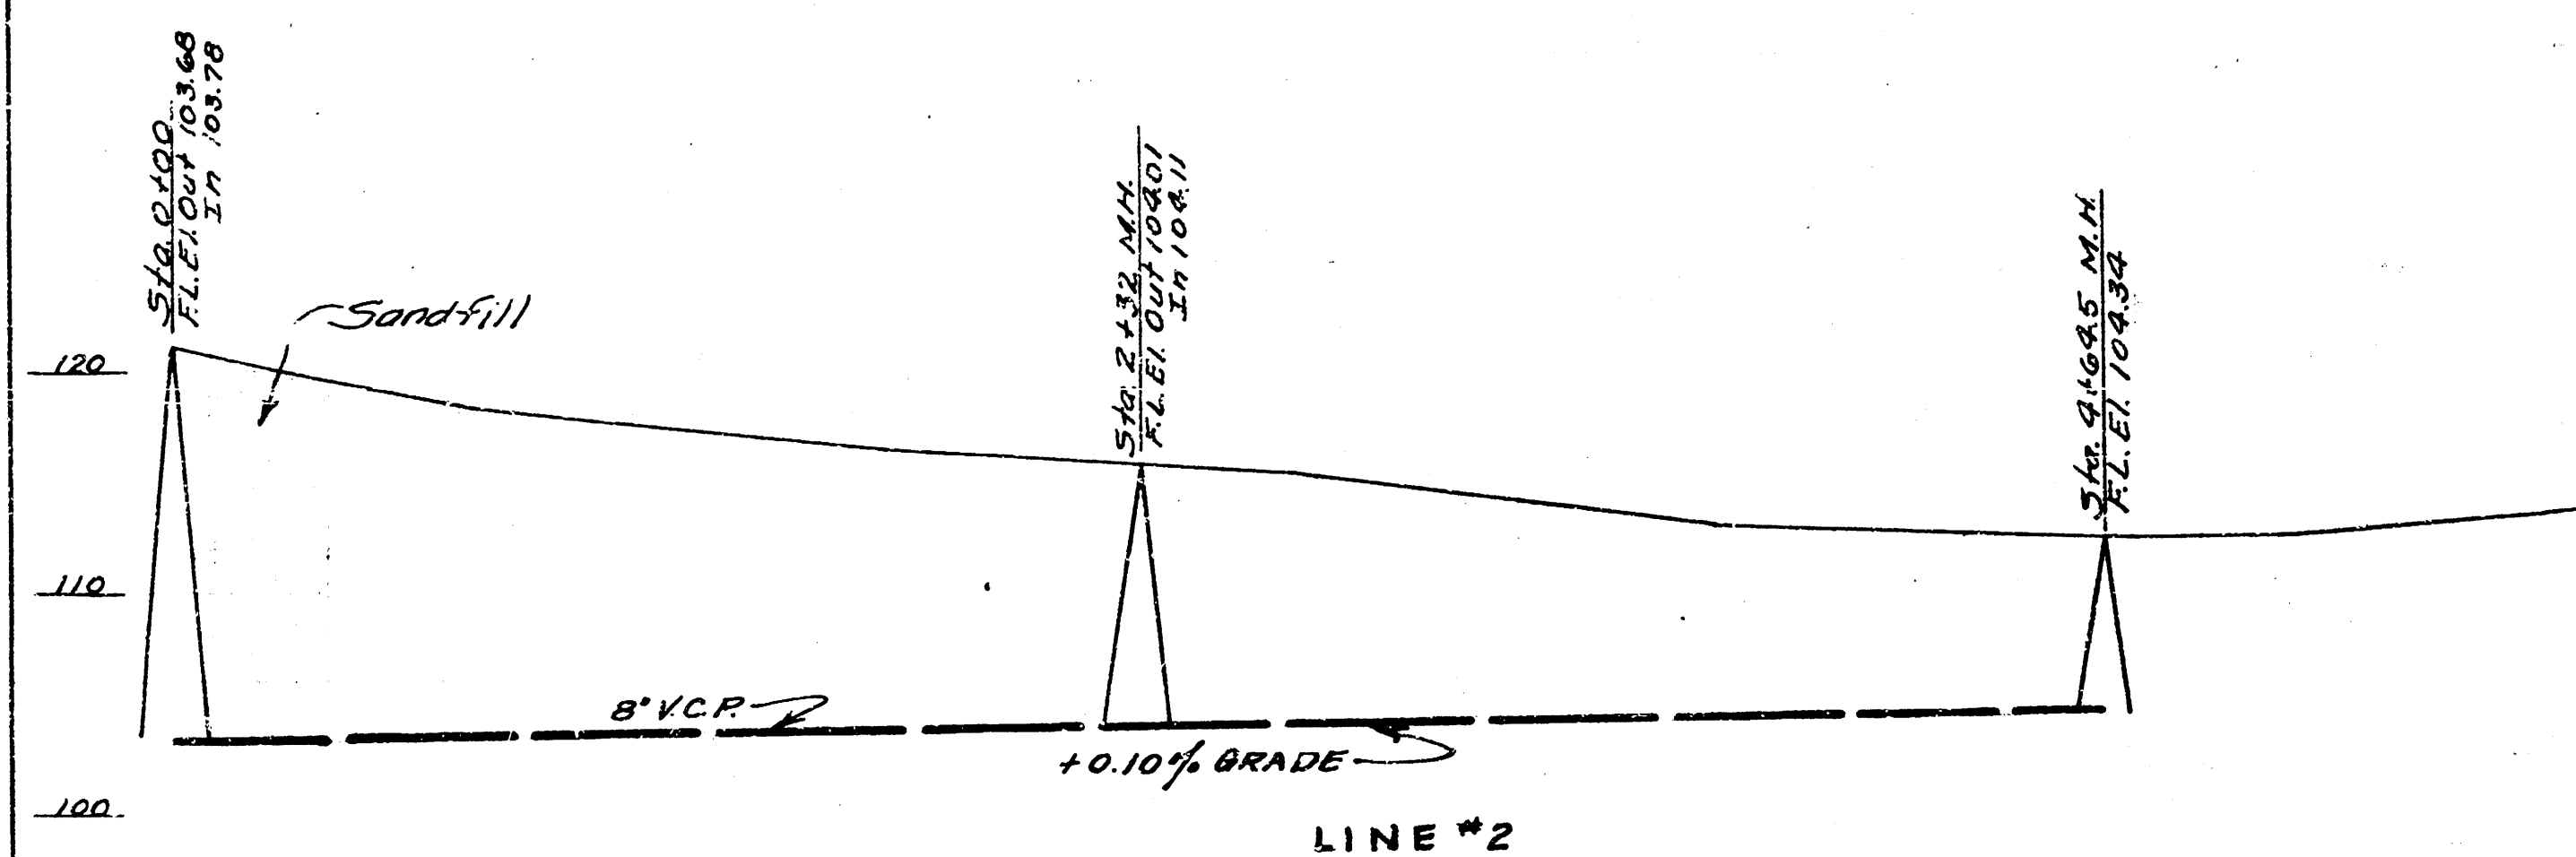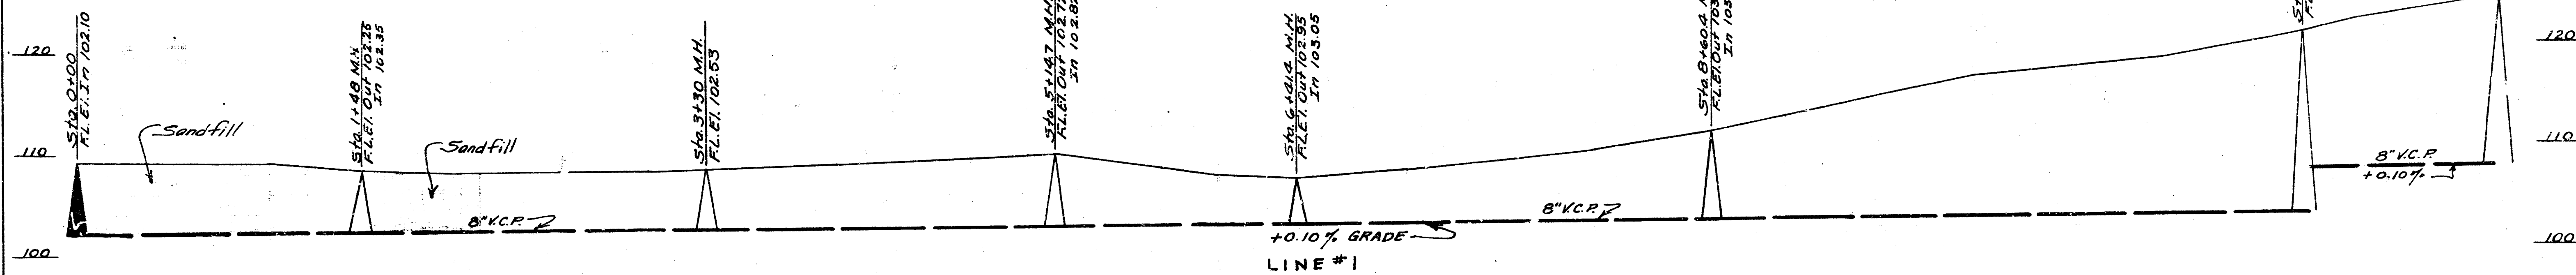

SCALE 1"=40' Horiz. 1"=8' Vert.

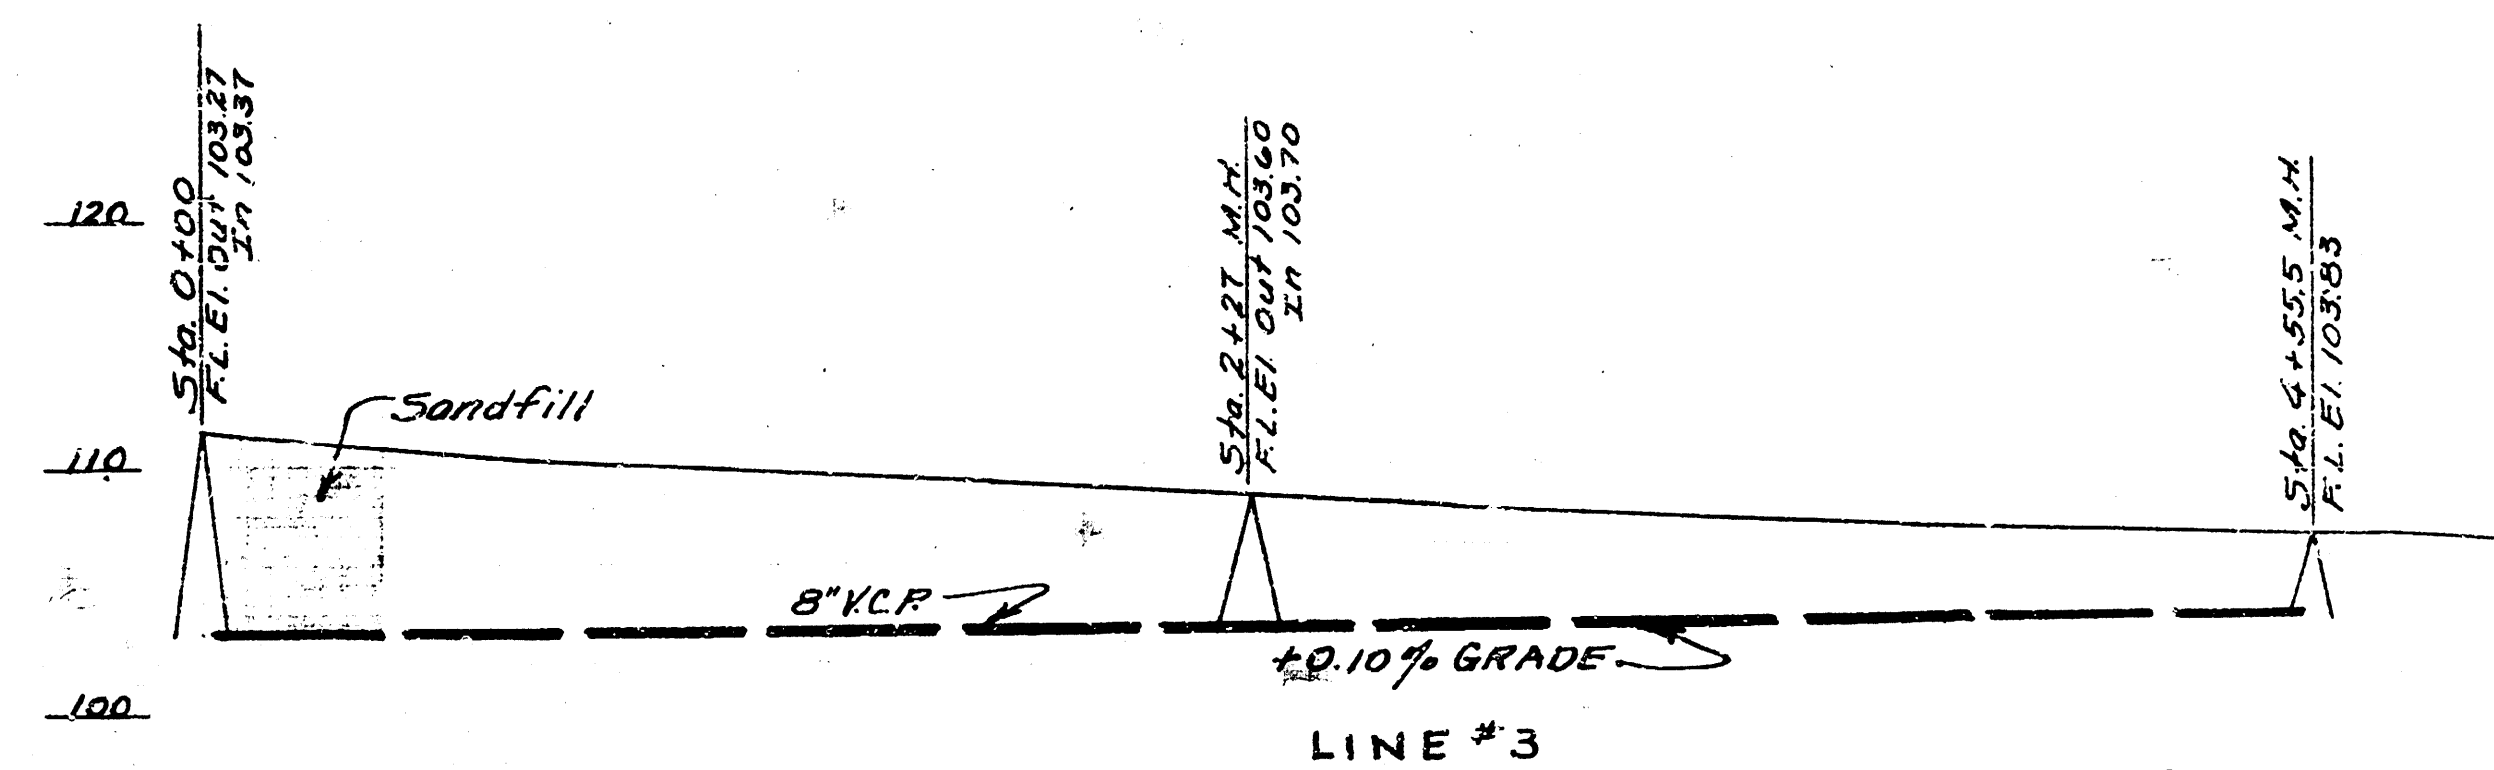

LAT. 9 DIST. W. 5512
CITY OF WICHITA KANSAS
L.K. WHITE CITY ENGINEER
Proj. No. (Private Job)

Date 4-23-51
Drawn by J.L.A.
Checked by
Note Book No. N-10