

SANITARY SEWER

FOR



LOT 1, McLEAN PARK ADDITION

WICHITA, KANSAS

1982

PLANS PREPARED BY
Booker/Freund
Engineers Architects Planners
WICHITA, KANSAS


SCALE
Plan: 1" = 40'
Profile: Horiz. 1" = 40'
Vert. 1" = 4'

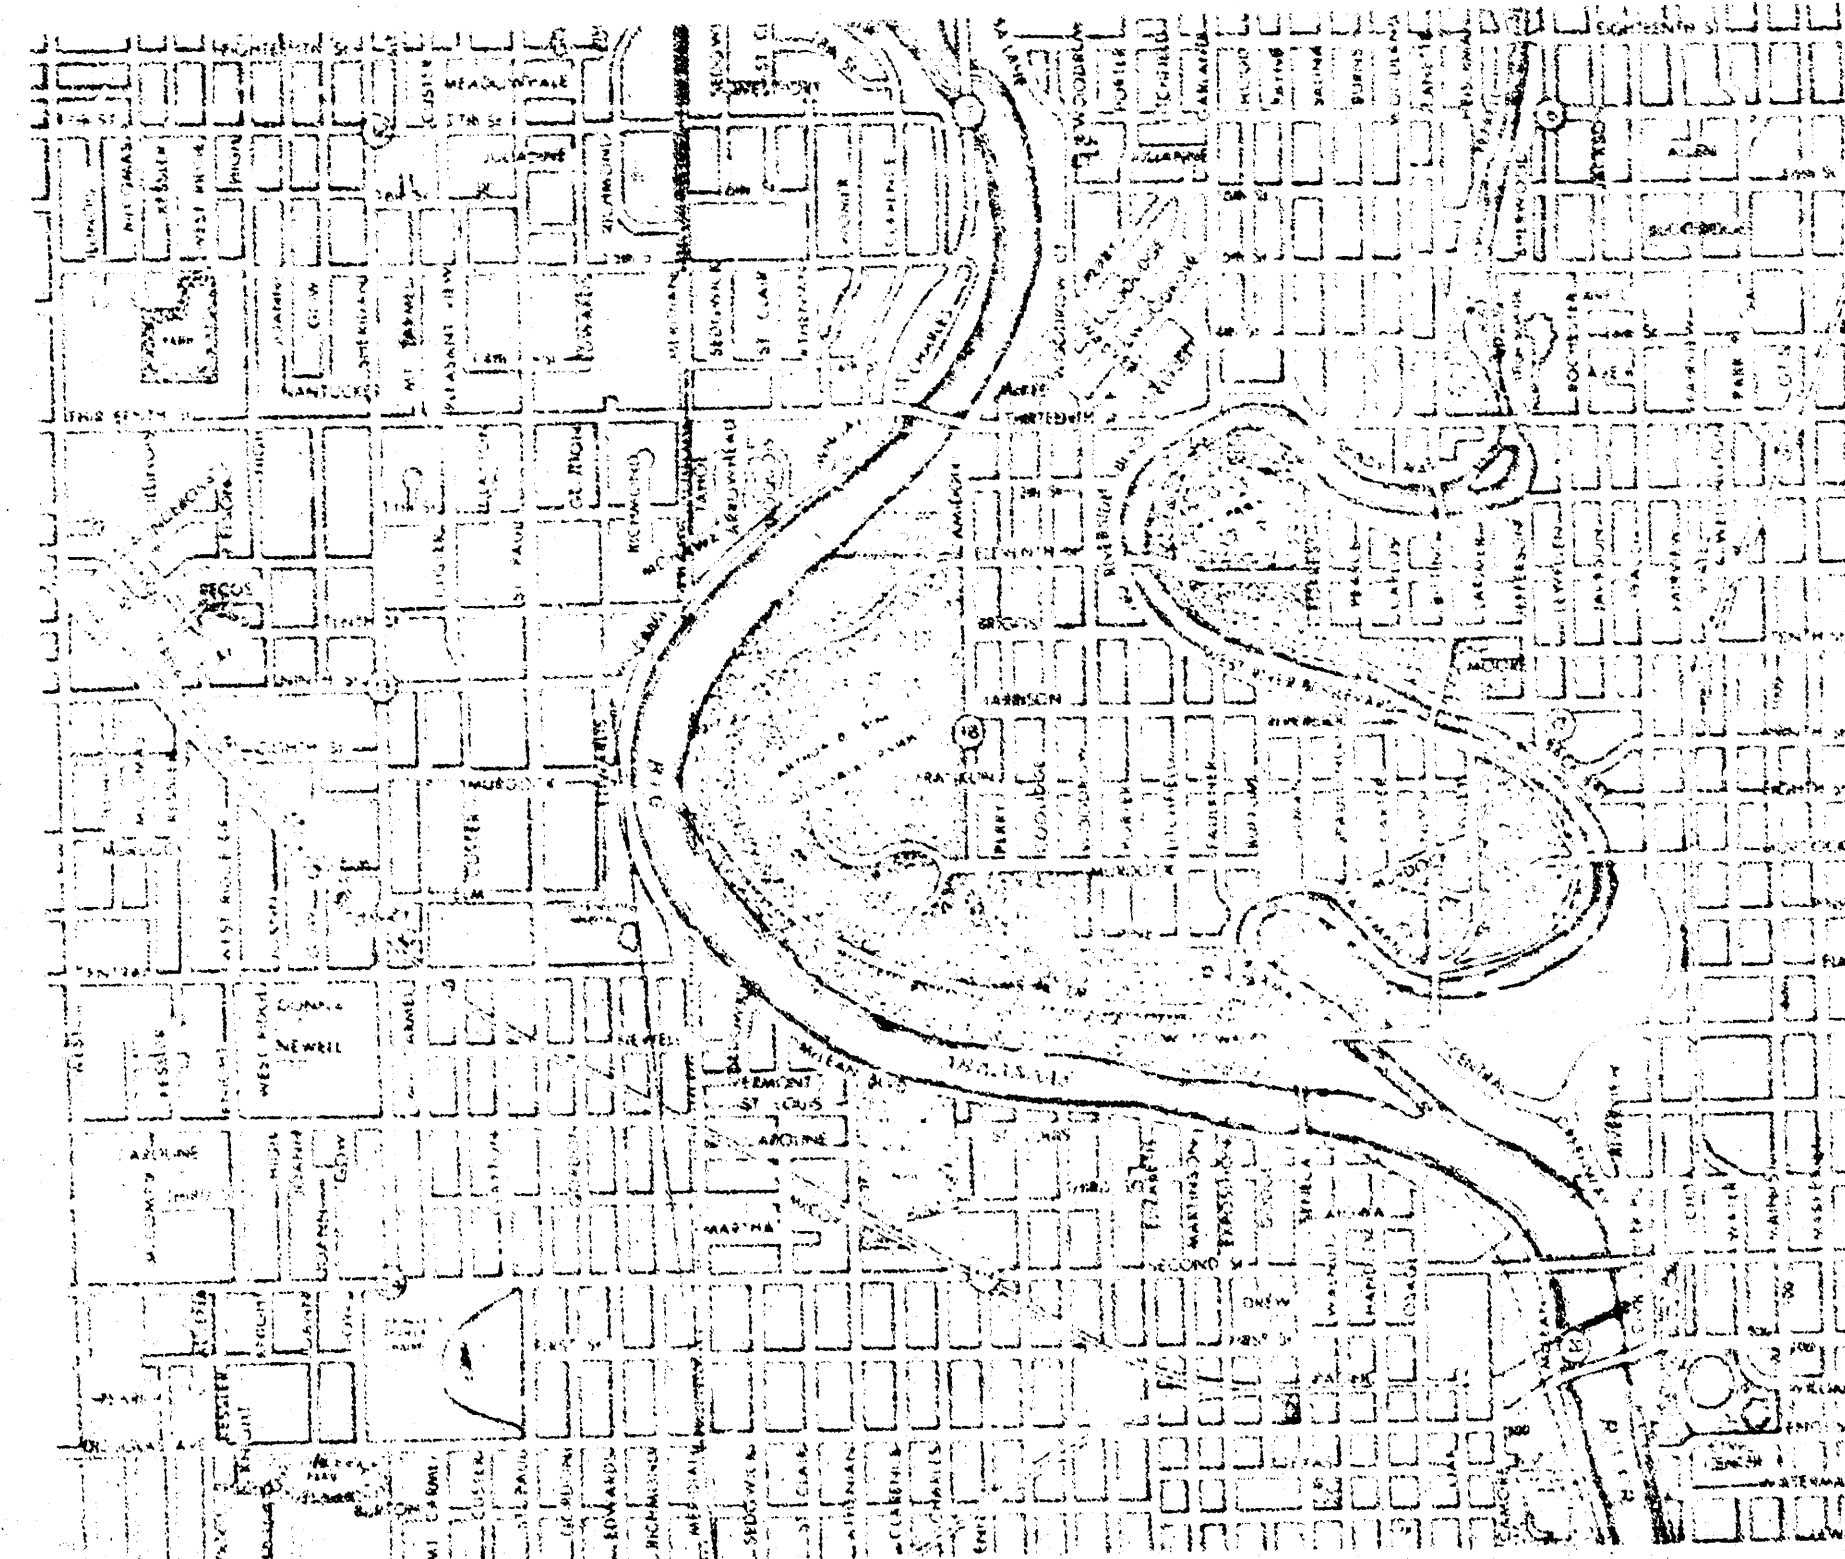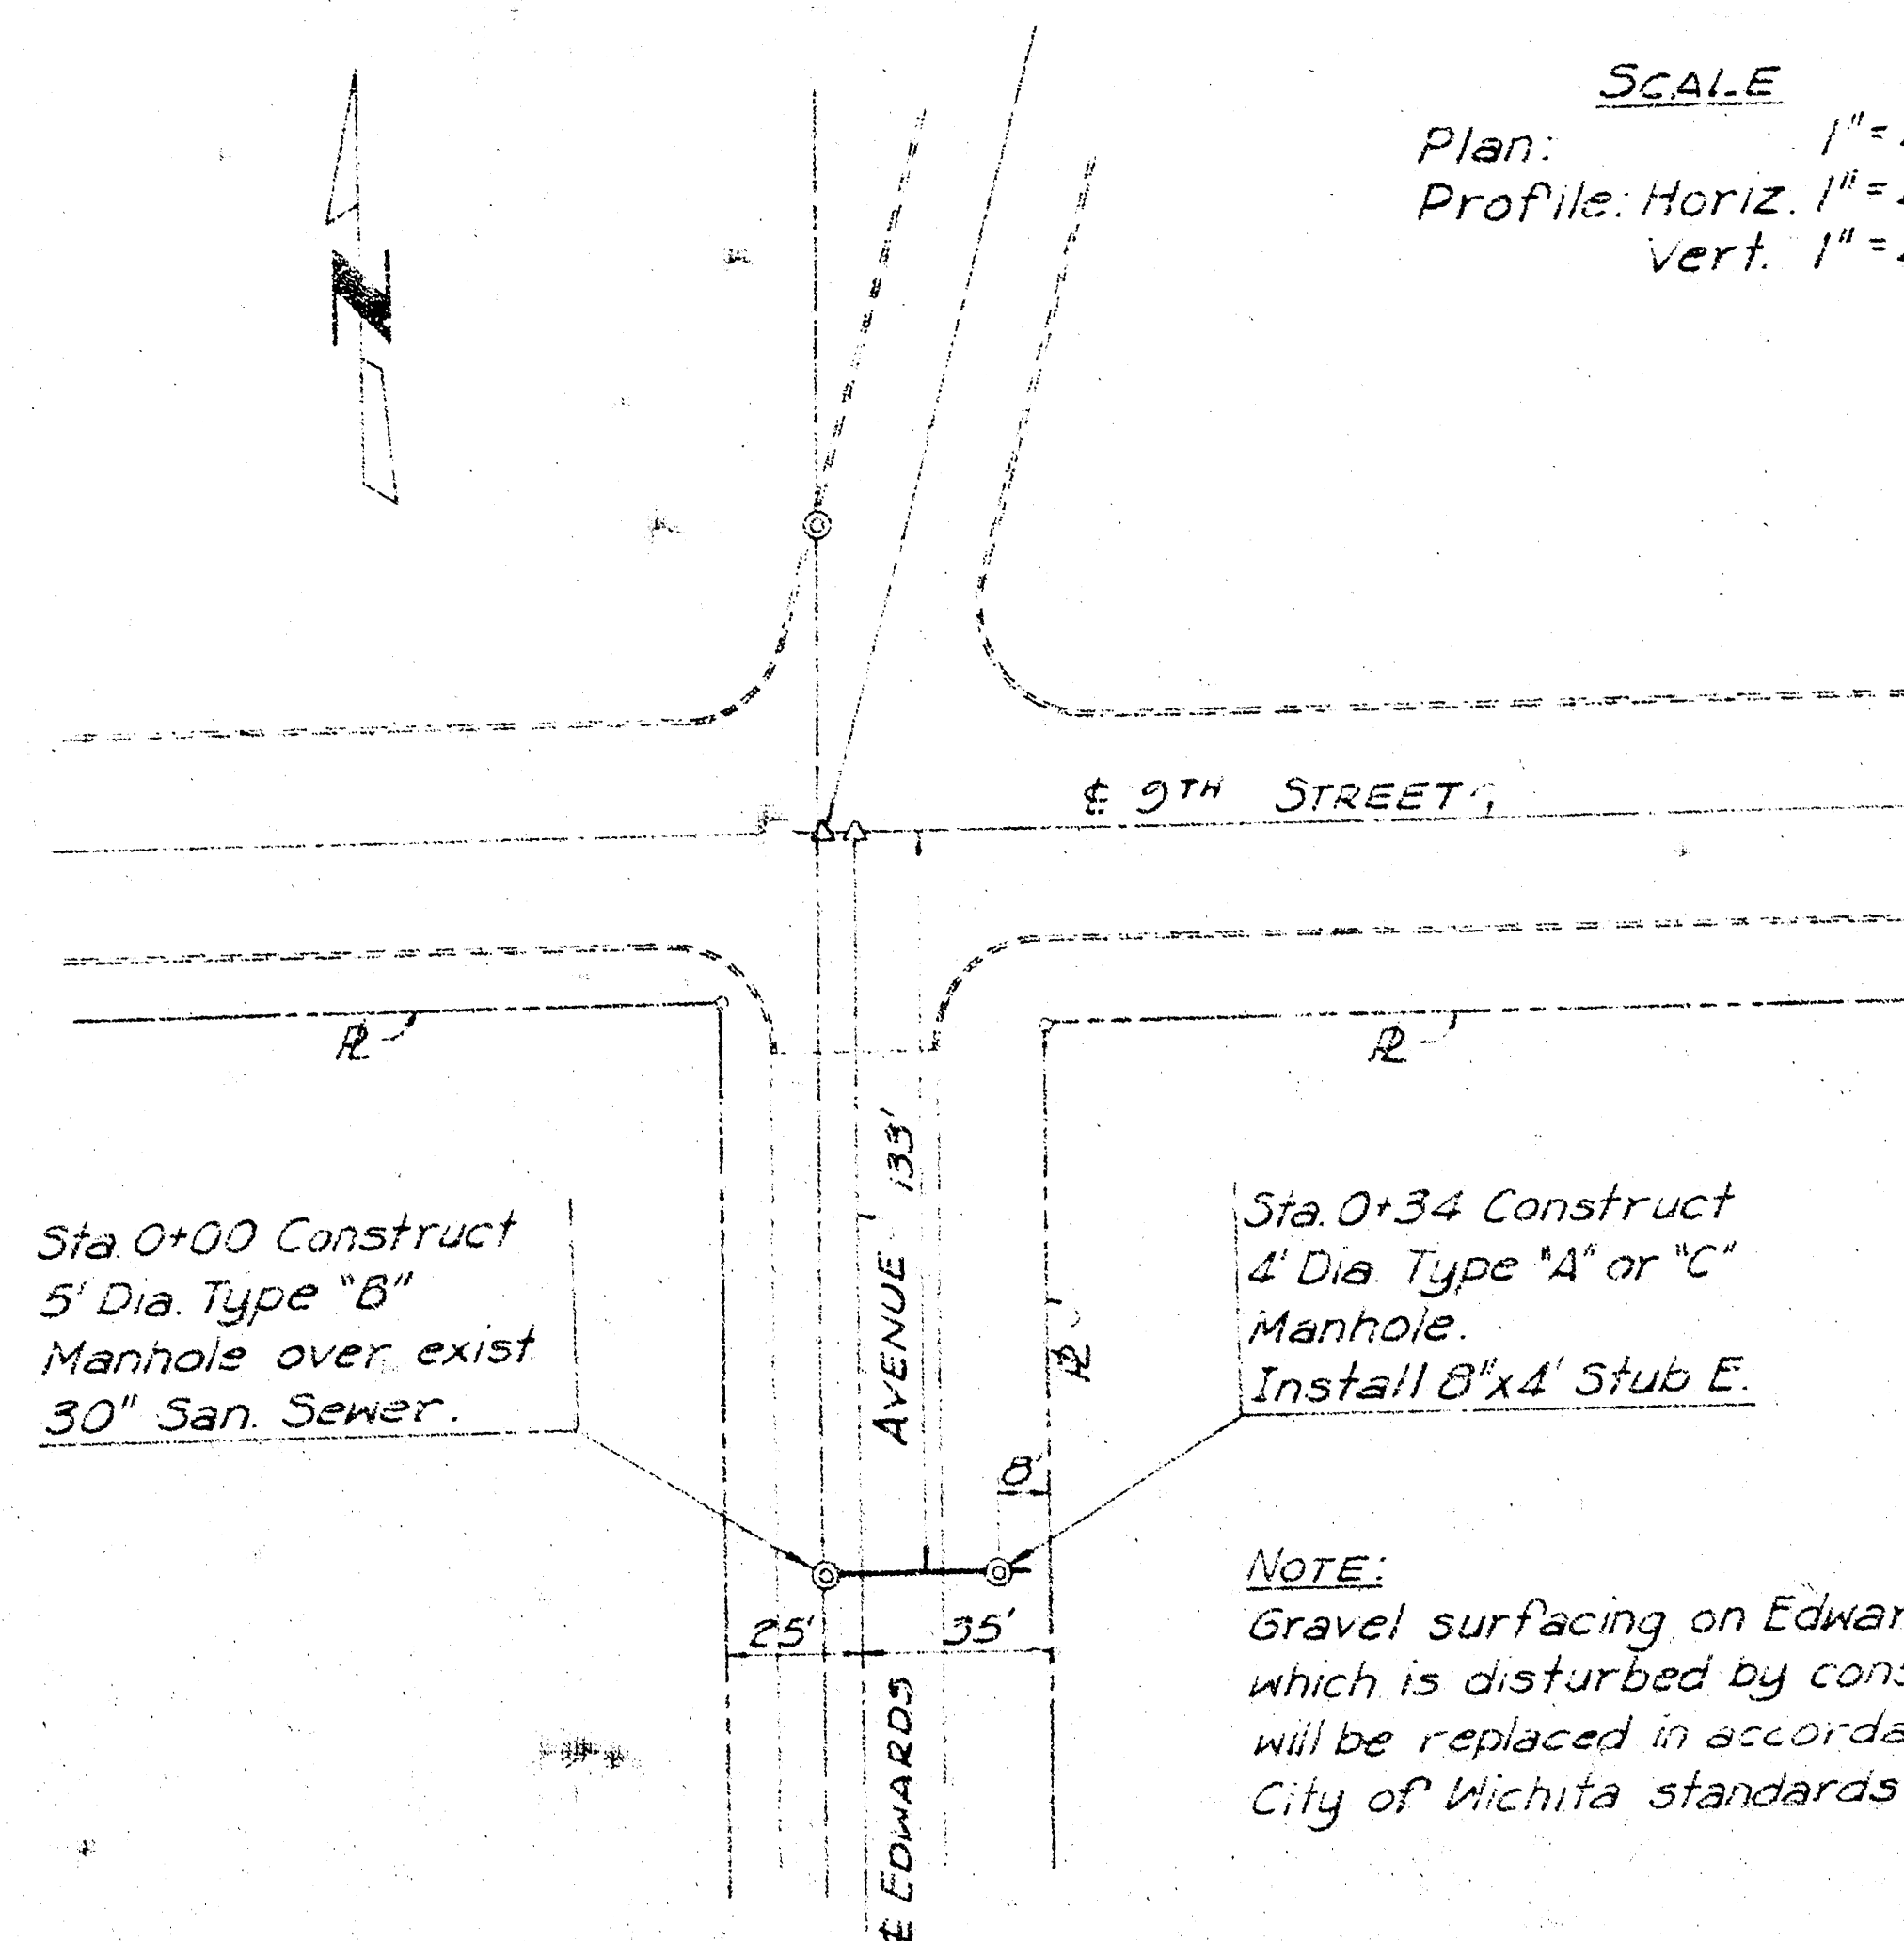

PROJECT LOCATION

NOTE:
Gravel surfacing on Edwards Ave.
which is disturbed by construction
will be replaced in accordance with
City of Wichita standards.

B.M. Chiseled "B" Top of Conc. Vault
480' E. of E's Edwards Ave. & 9th St.
Elev. 116.24

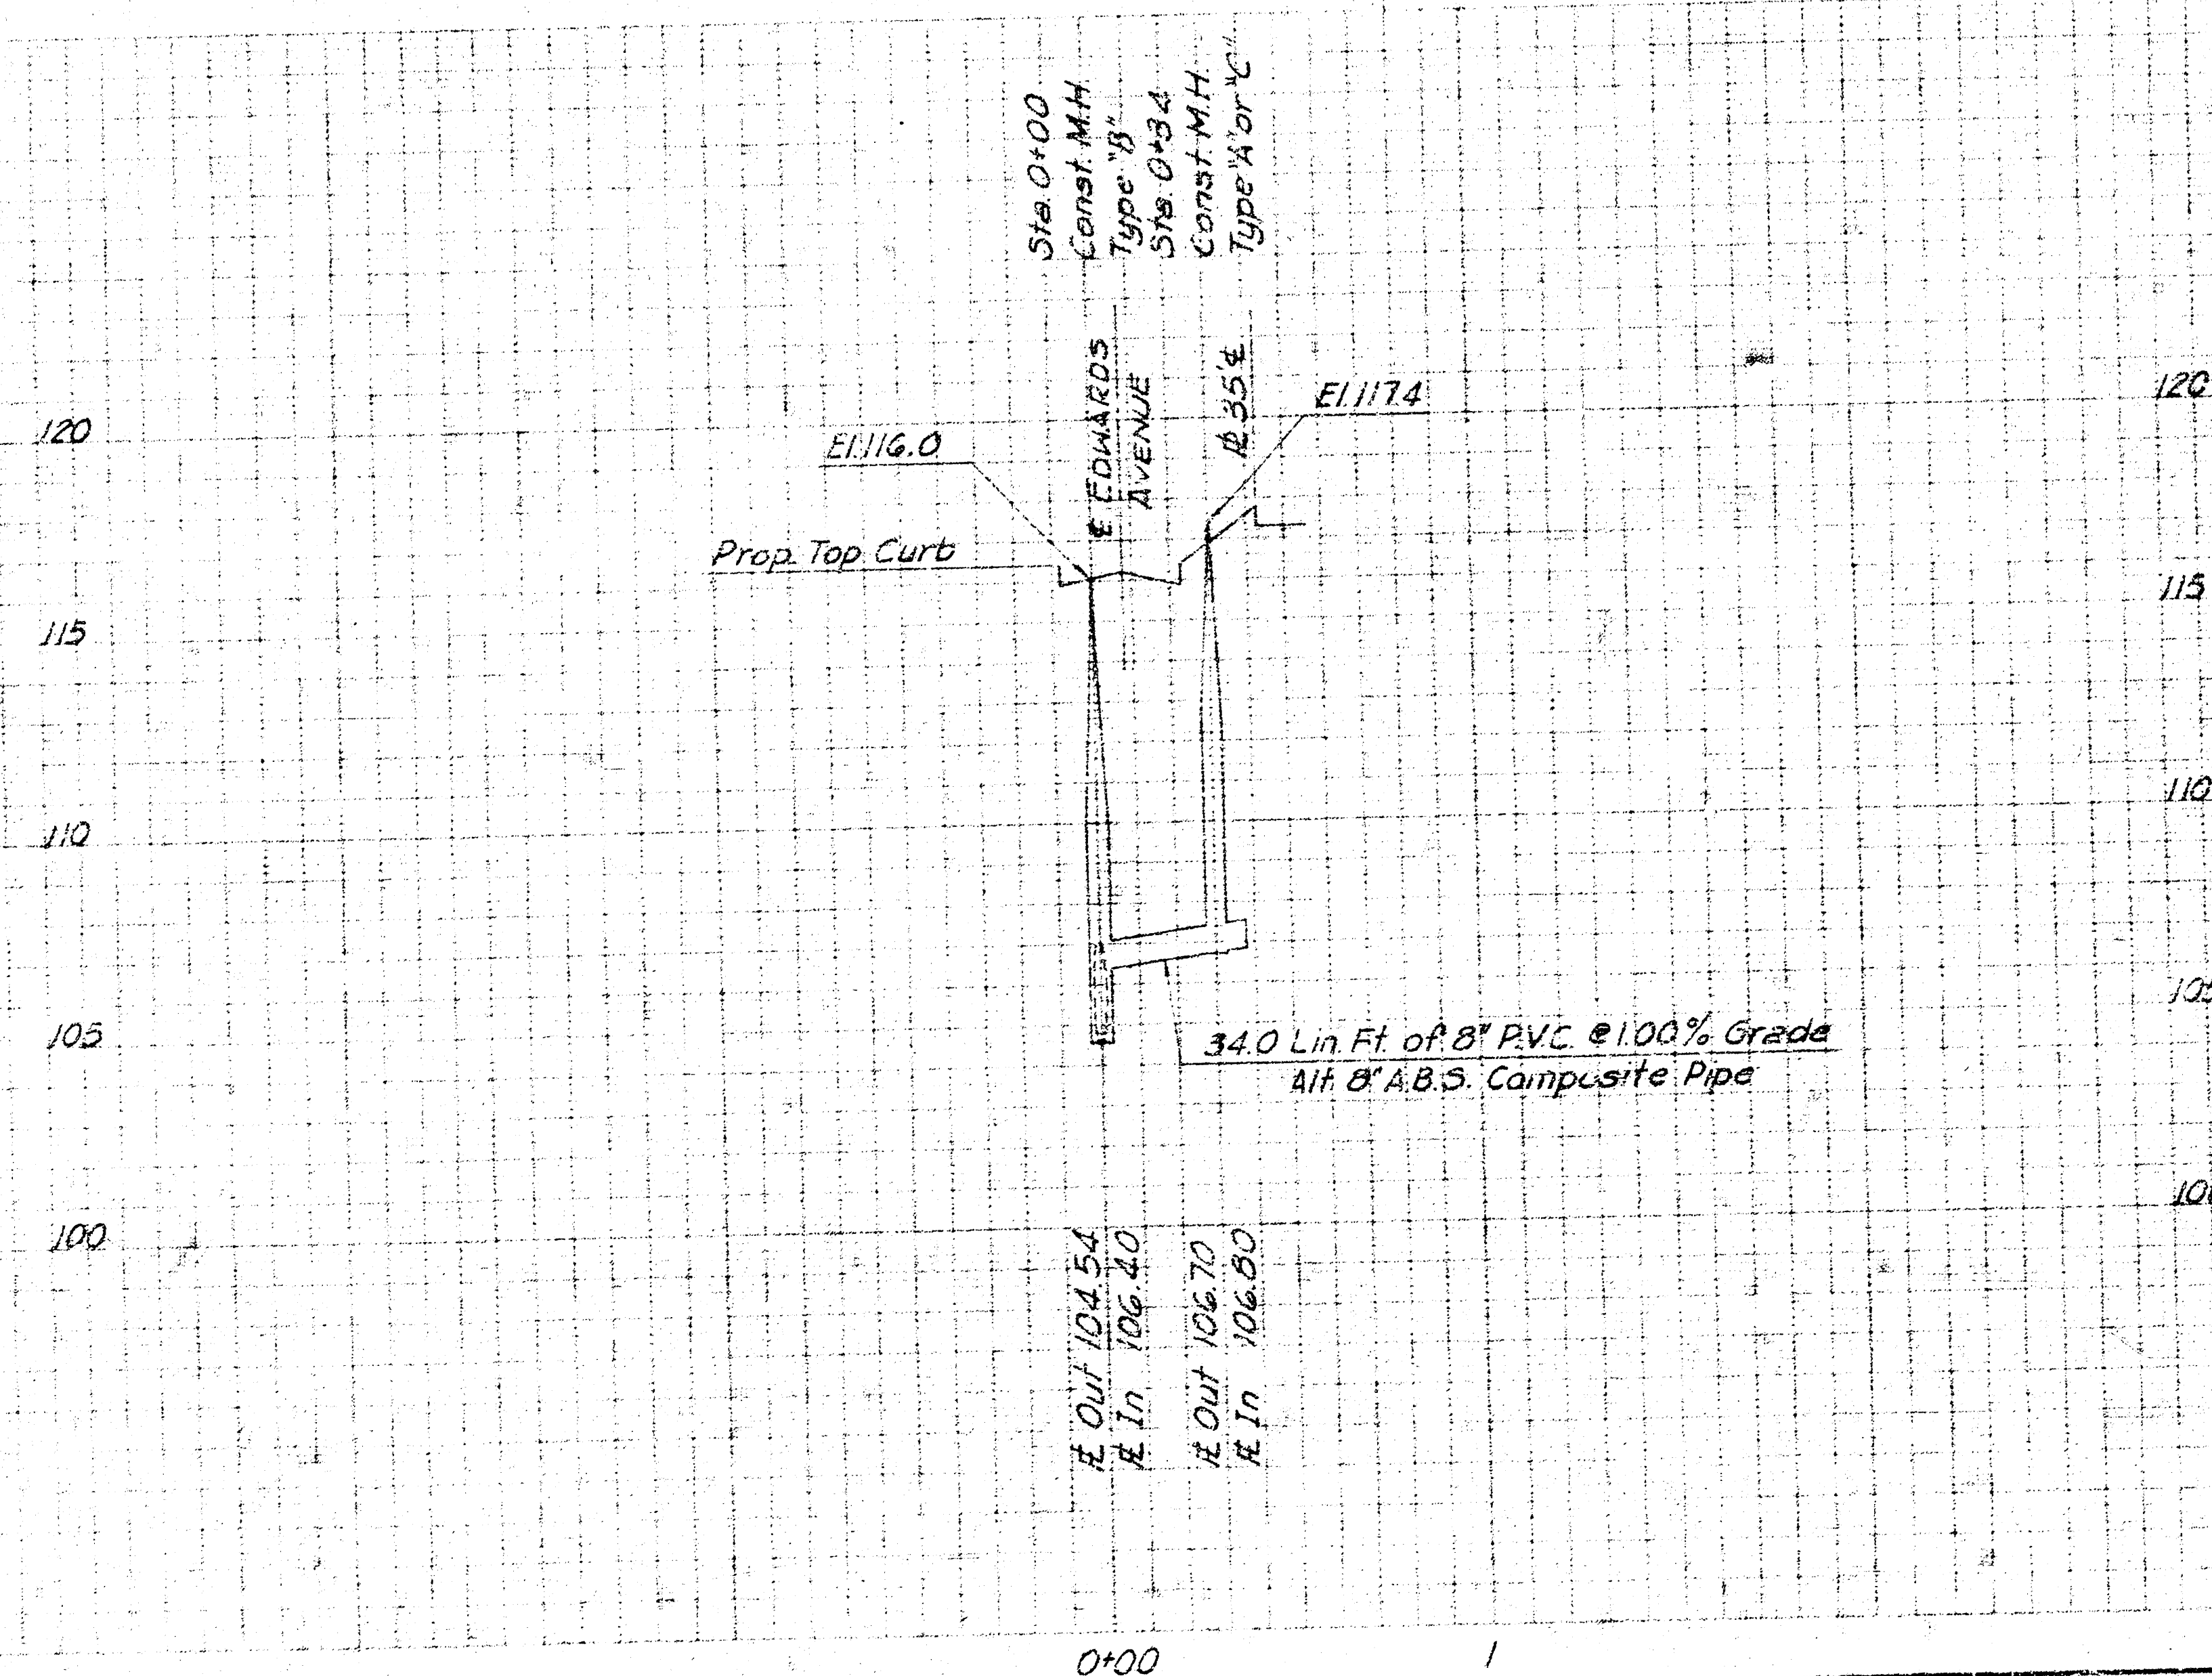

PROJ. NO. 468-76 245-80000 000-000-008

10 10 1 30