
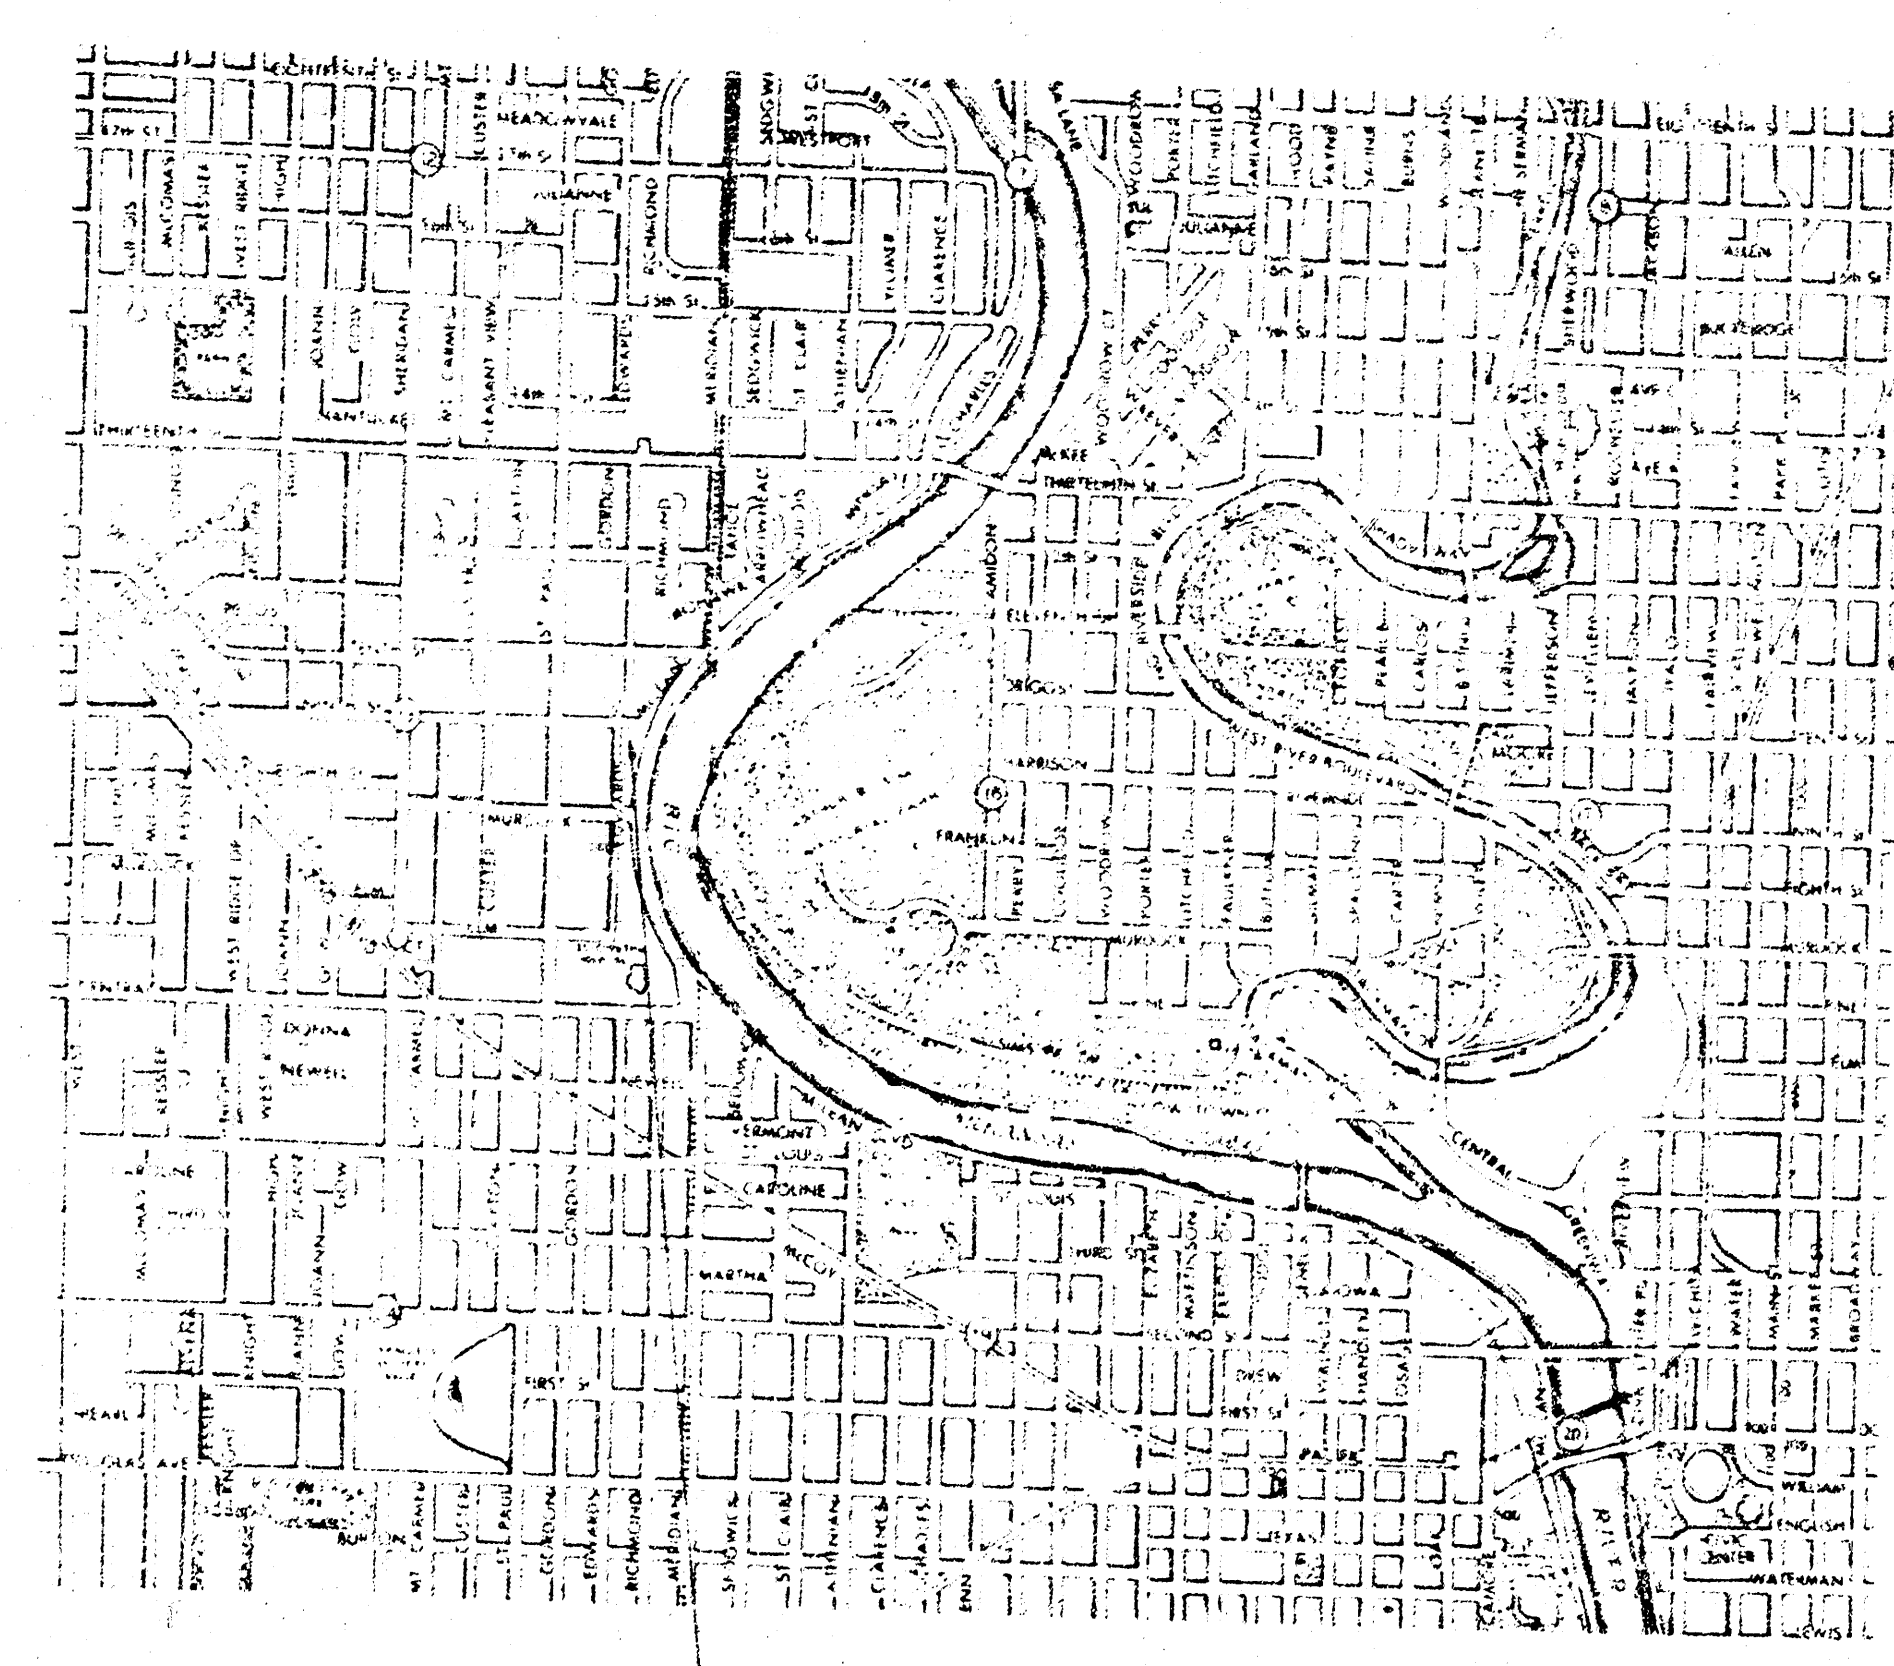


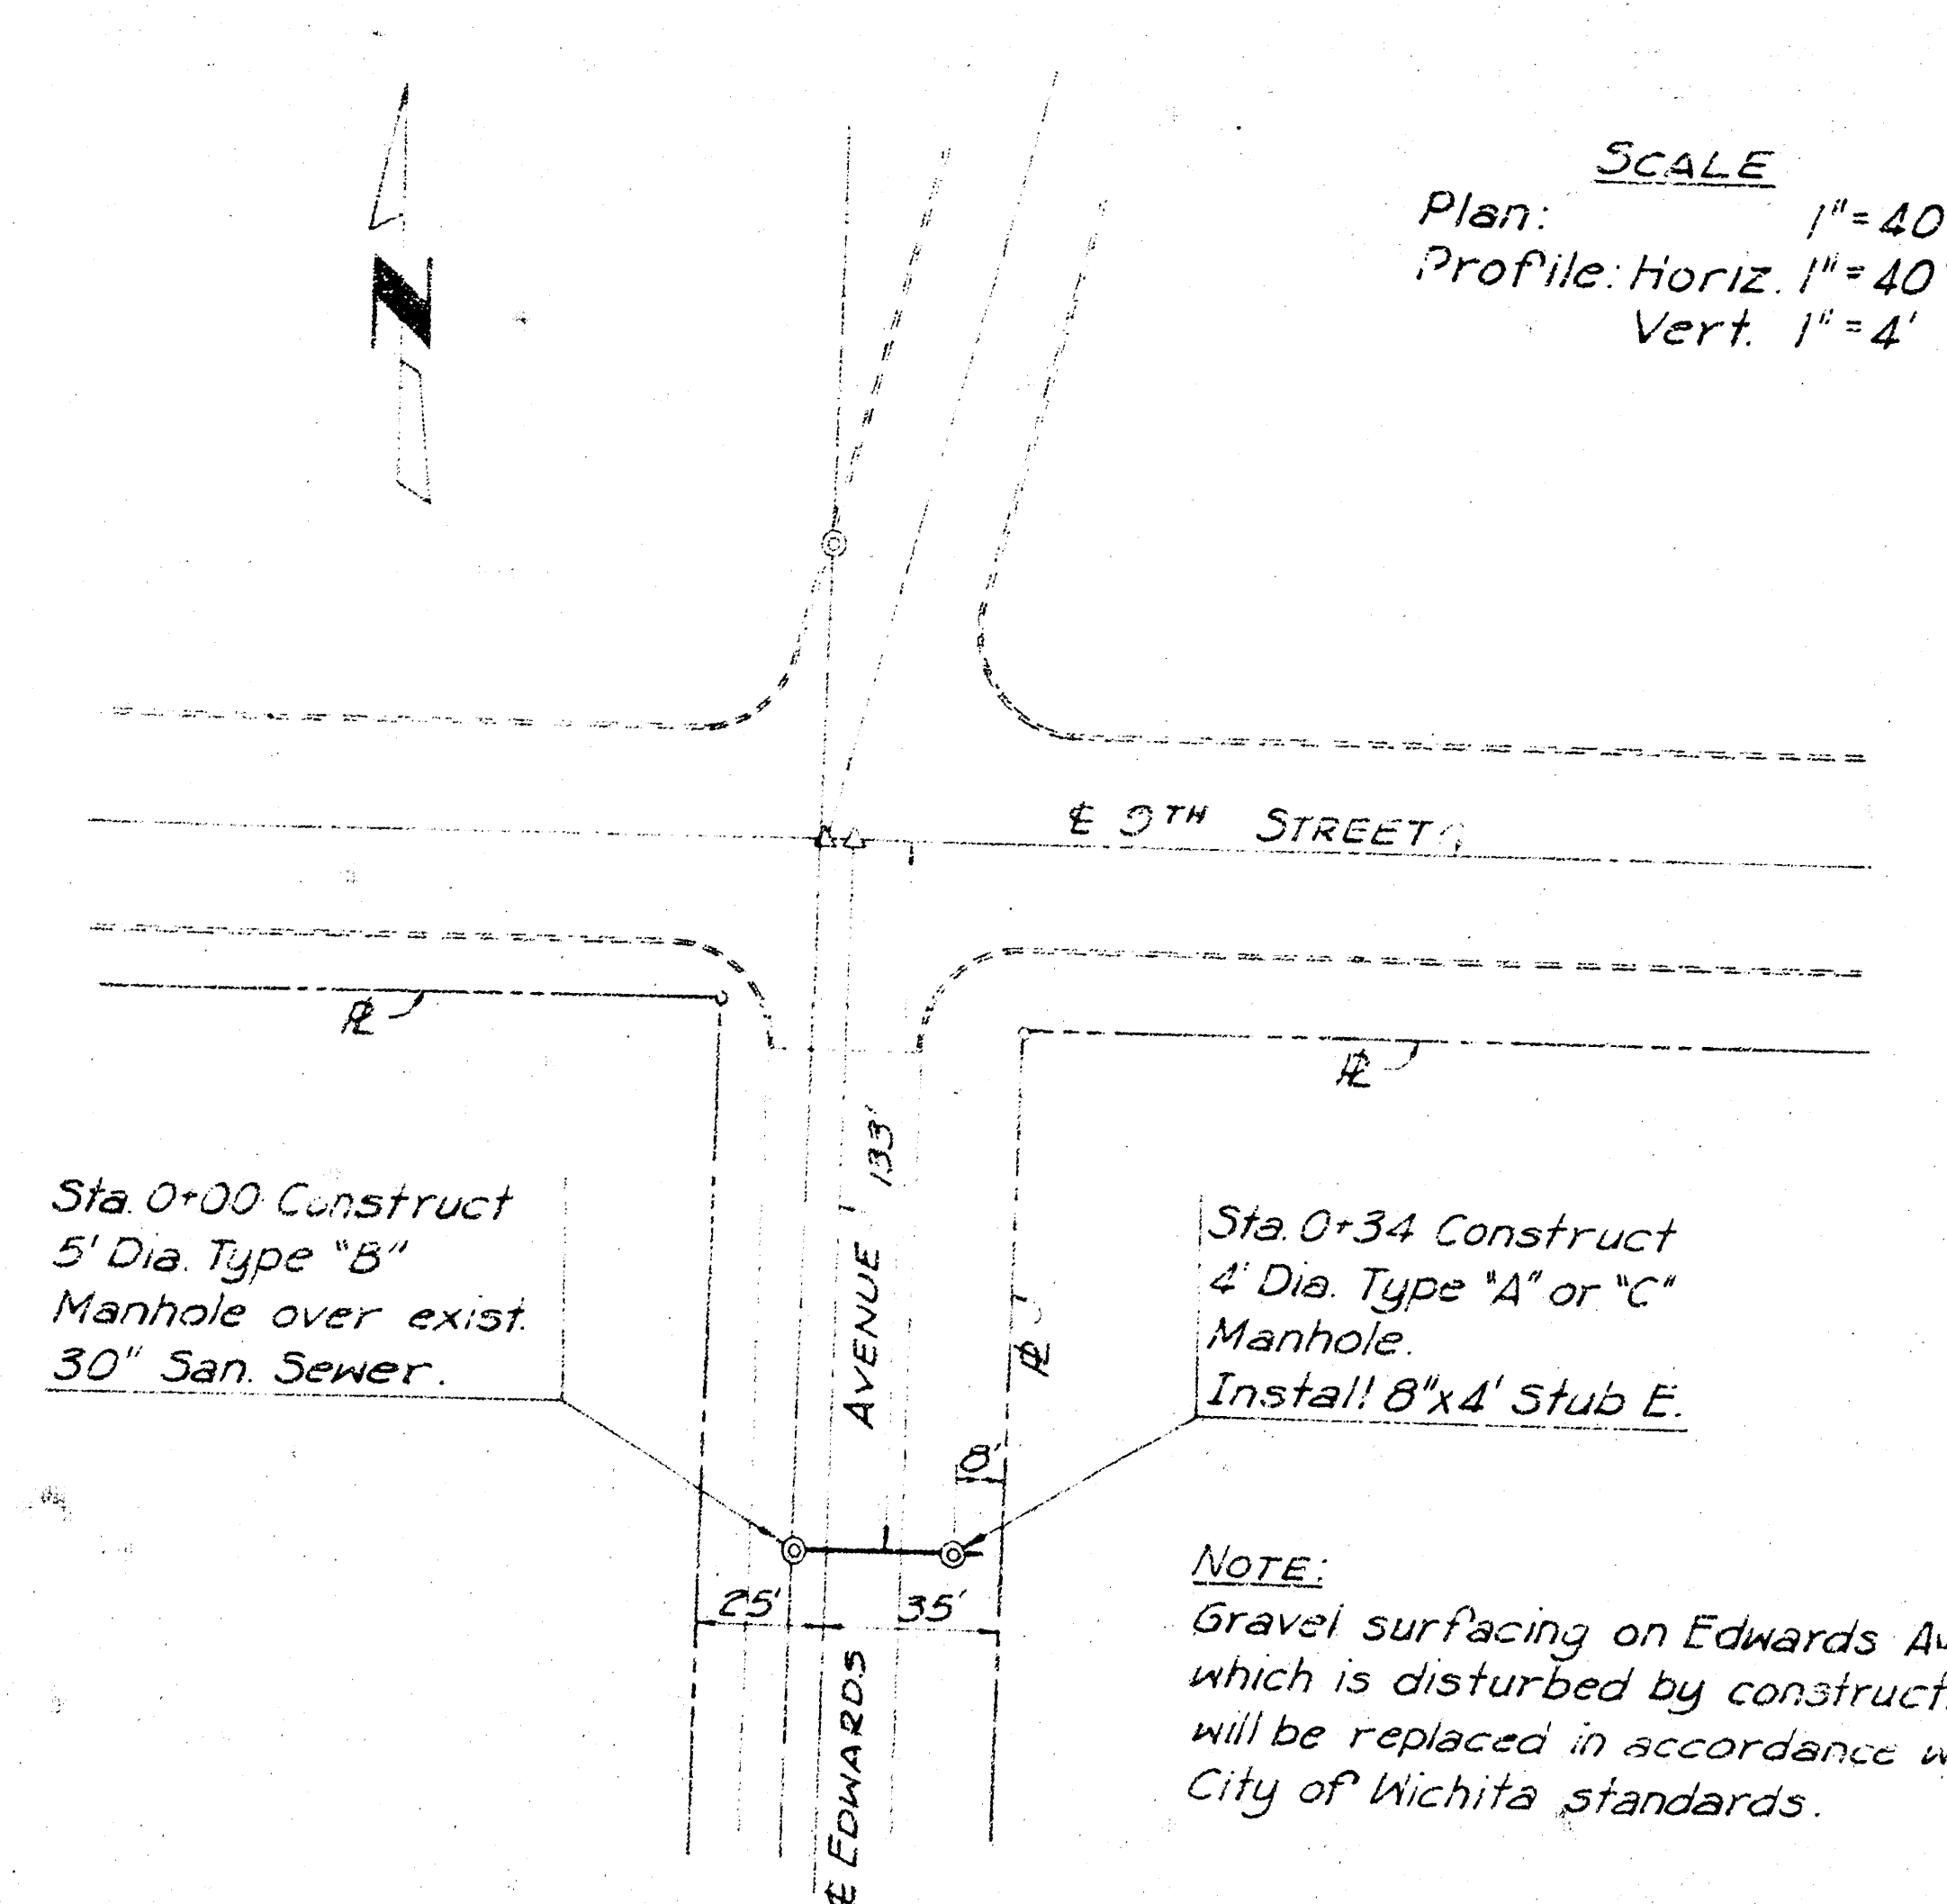

PROJECT LOCATION

SANITARY SEWER FOR LOT 1, McLEAN PARK ADDITION WICHITA, KANSAS 1982

PLANS PREPARED BY
Booker/Freund
Engineers Architects Planners
WICHITA, KANSAS


APPROVED AS NOTED
BY CITY ENGINEER OF AND FOR
CITY OF WICHITA

Storm Sewer

Overseer App. Sealer

Rev. 6-14-82 Correct B.M. Elev. J.G.

B.M. Chiseled "a" Top of Conc. Vault
480' E. of E's Edwards Ave. & 9th St.
Elev. 116.84

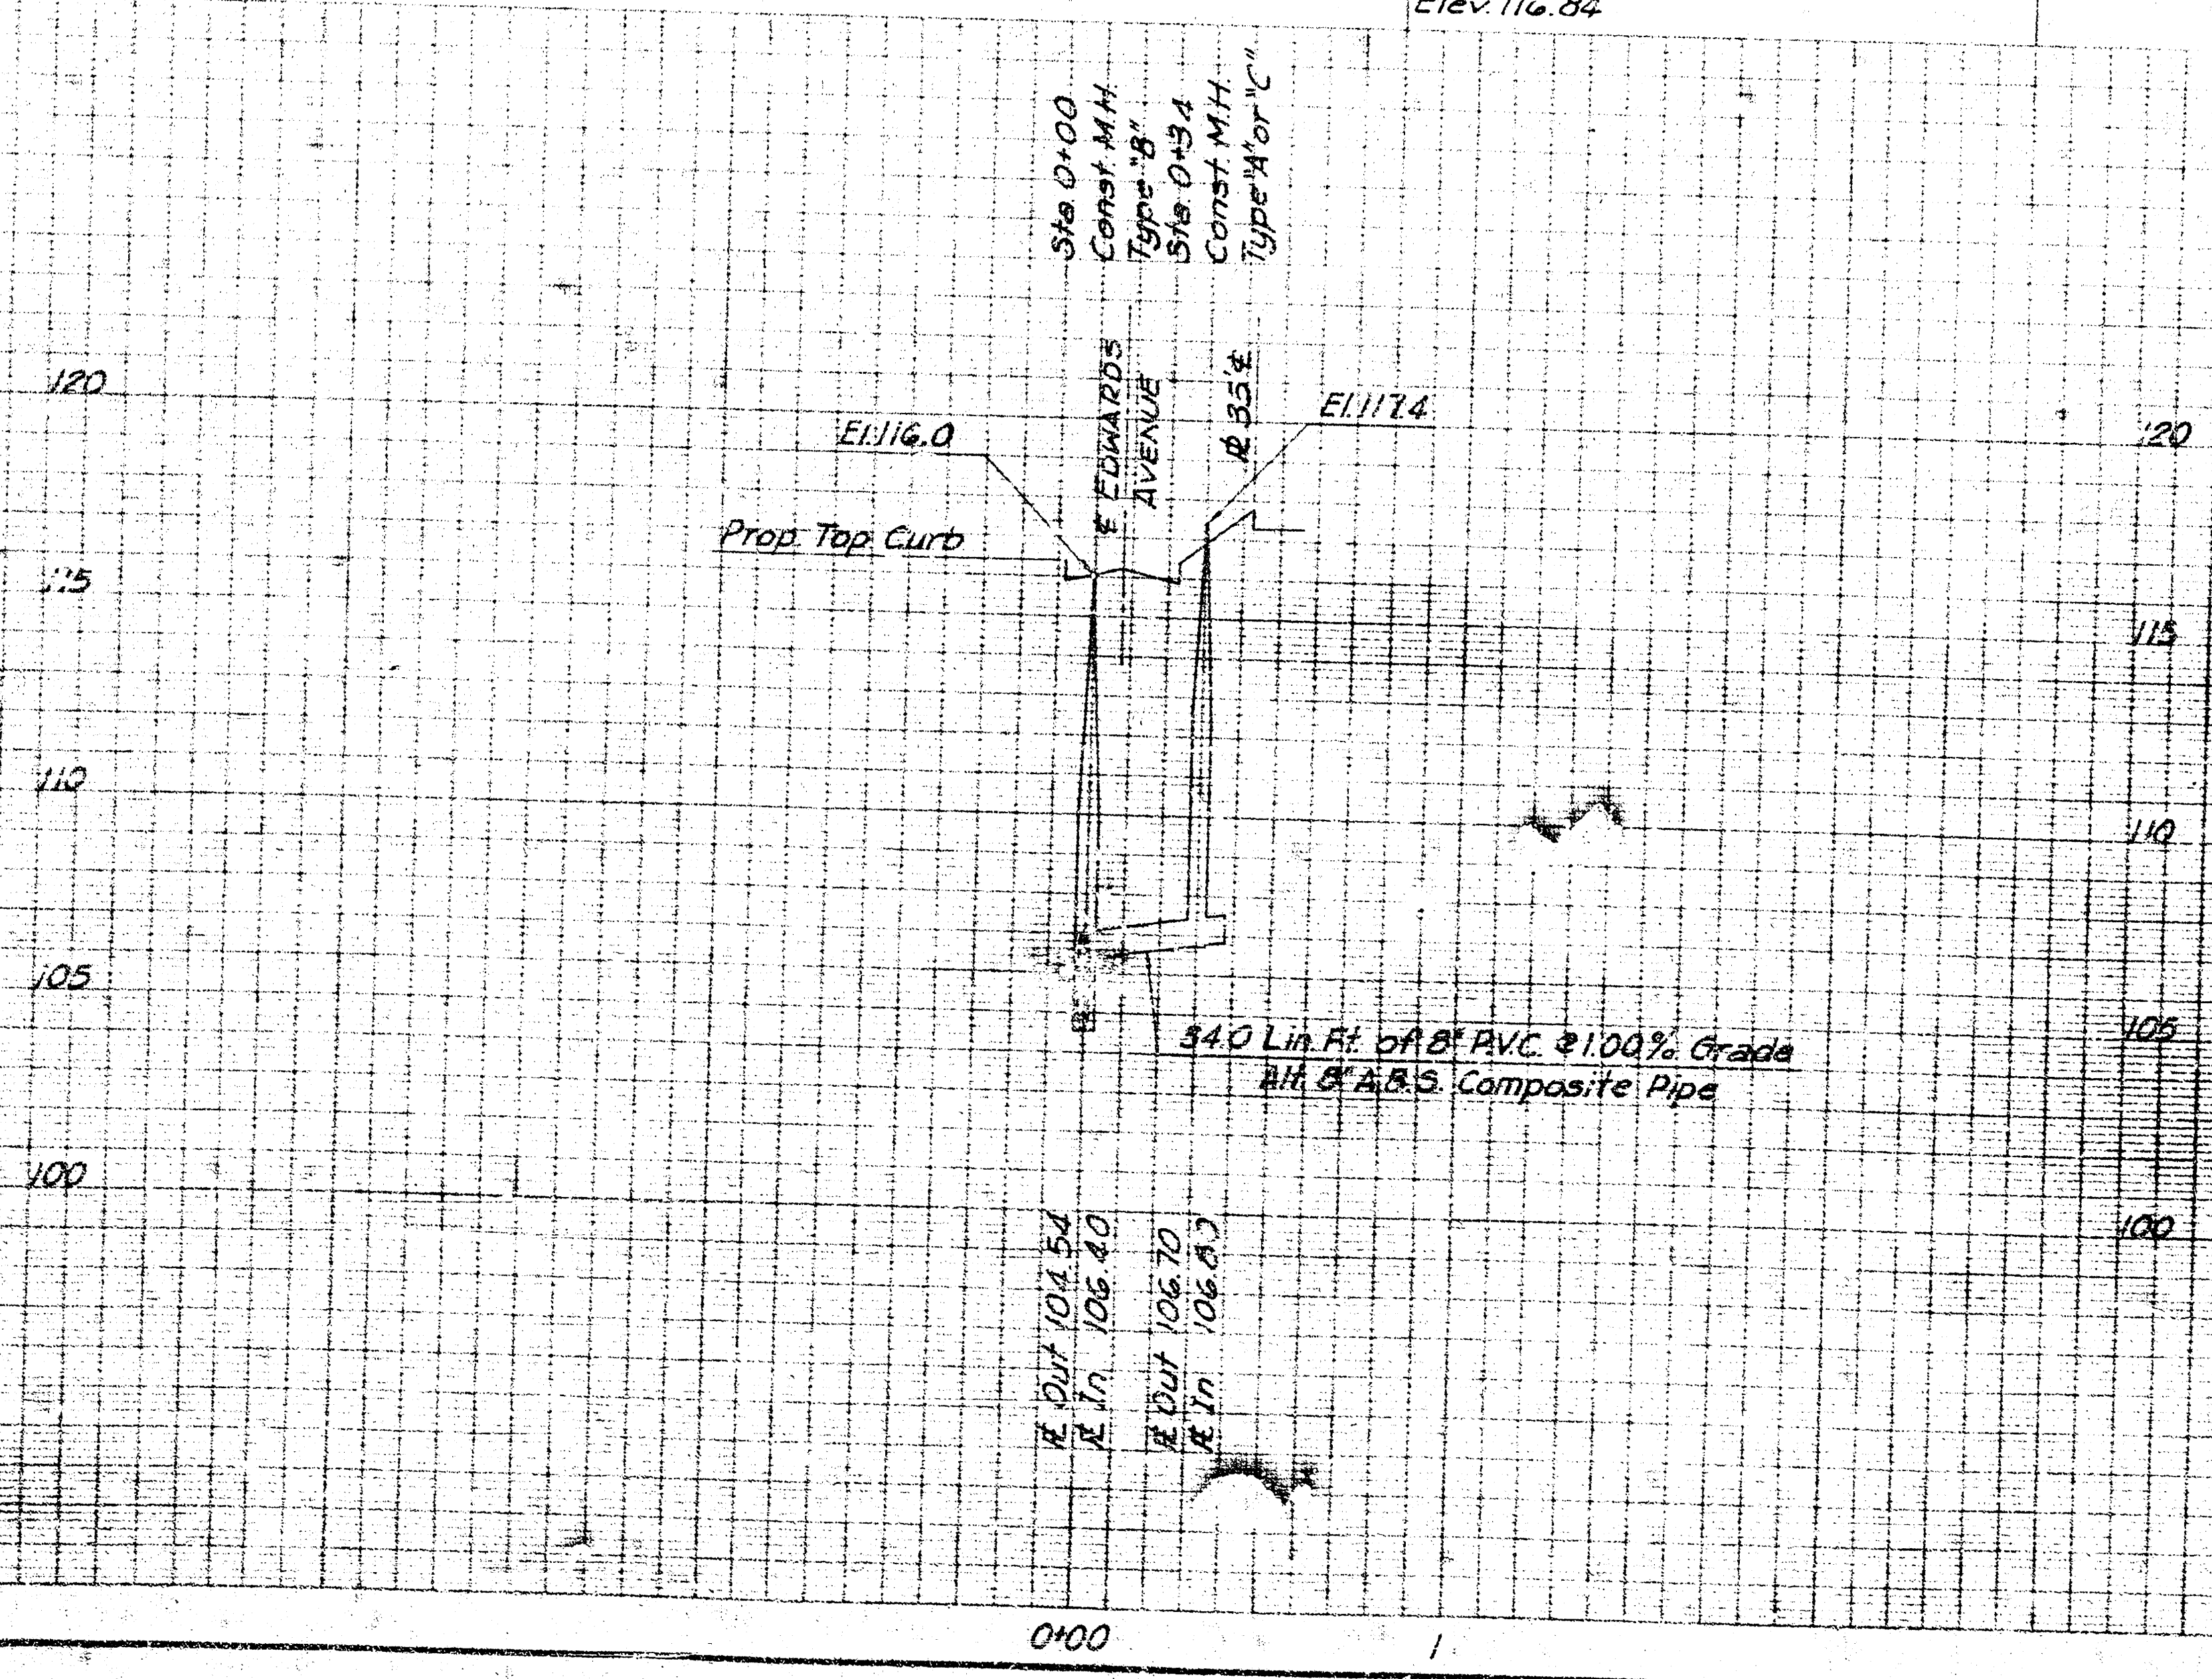

PROJ. NO. 468-76-245-80000-000-000-008

FILED FROM THE BEST
AVAILABLE COPY