

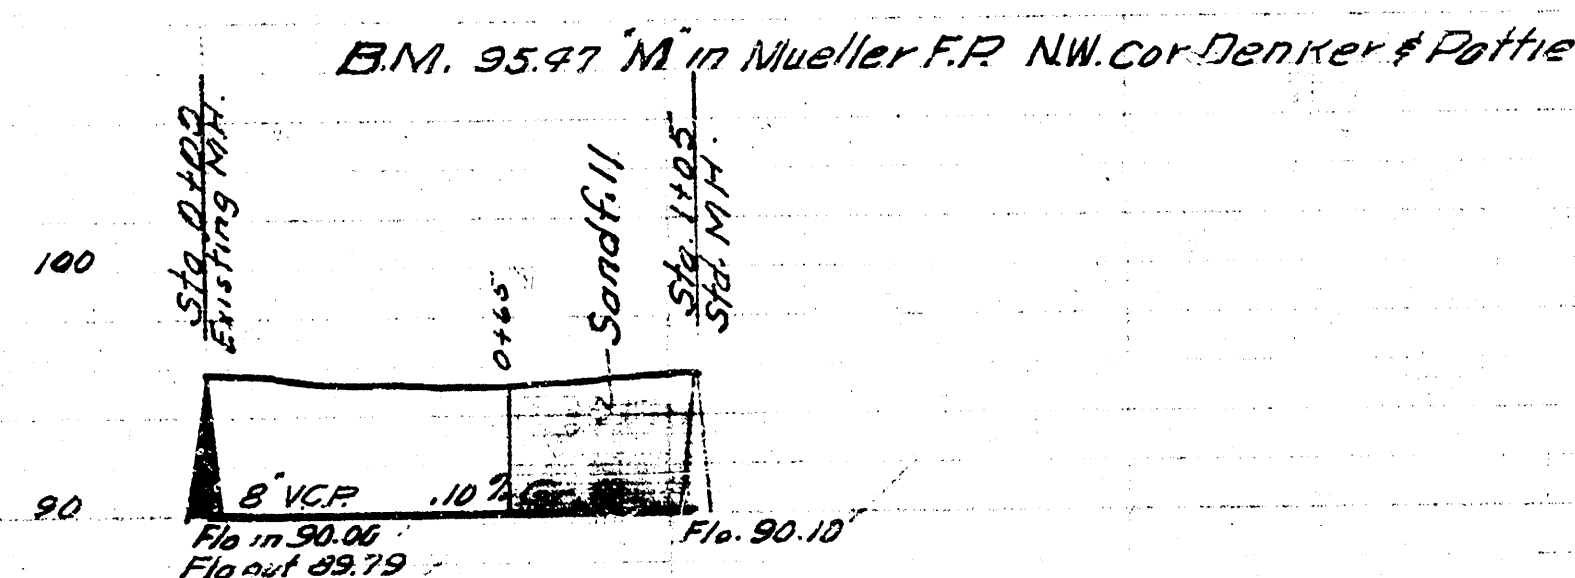
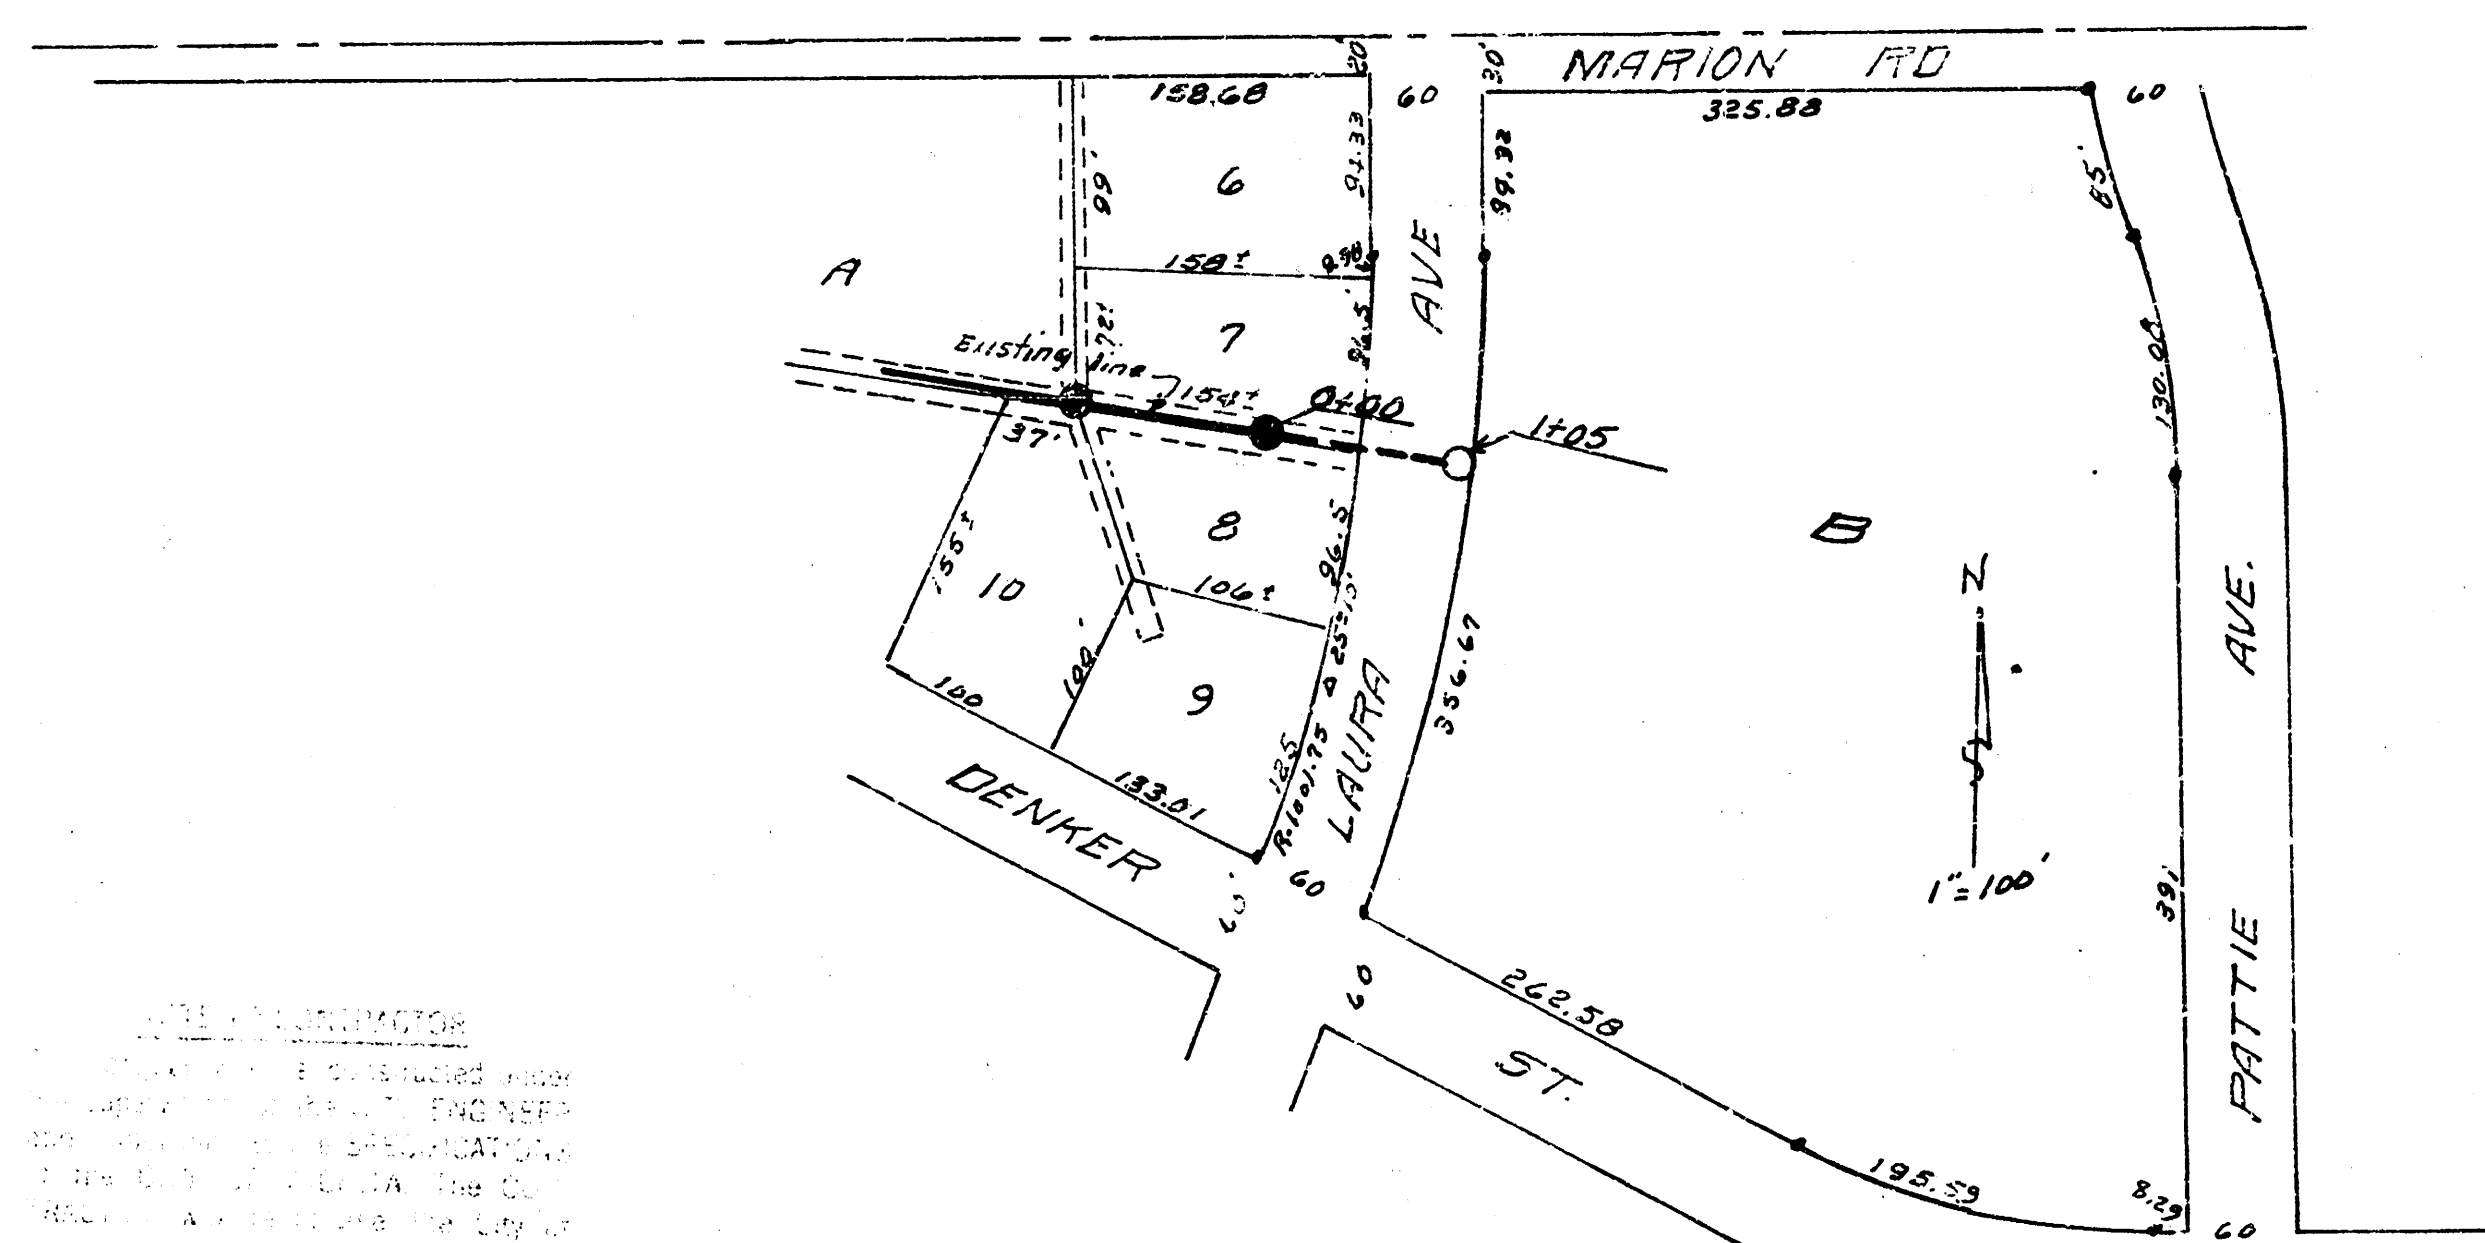


Date 10-8-54
 Plan by McClain
 Checked by H. 104

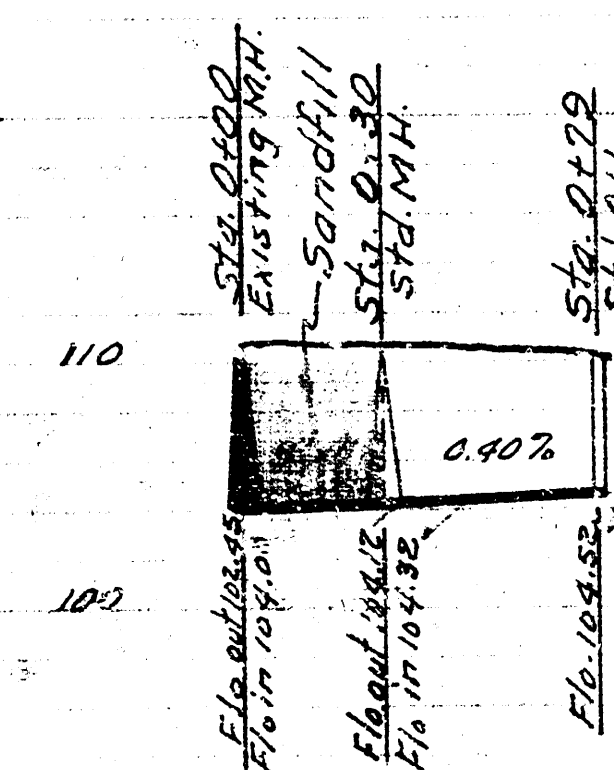

MARGARET MARY'S PARISH S.S.
 CITY OF WICHITA KANSAS
 B.E. SMITH CITY ENGINEER
 Private Contract

PORTION KREISCHER ADD

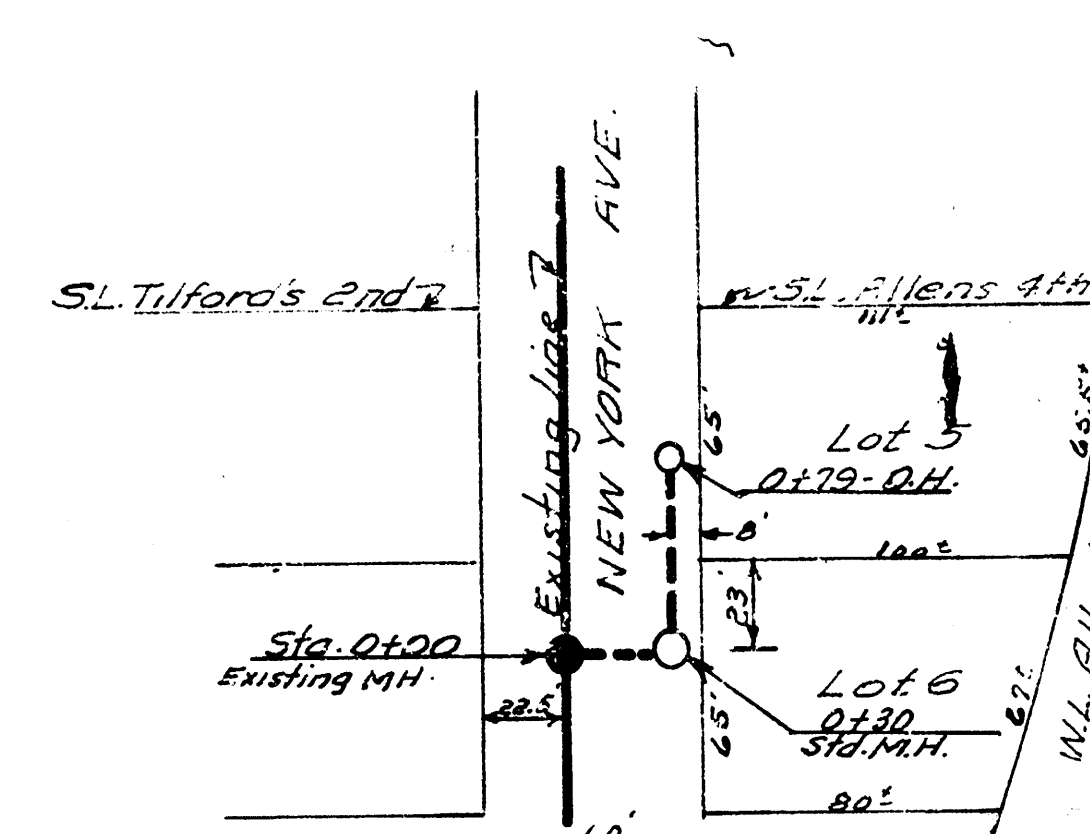

B.M. Iron in thimble N.S. Murdock on Matthews 11301

SAN SEWER LOTS 346 KREISCHER ADD.
 CITY OF WICHITA KANSAS
 B.E. SMITH CITY ENGINEER
 Private Contract
 M.K. GENTRY CO.