


PROFILE	SURVEYED	BY	DATE
NOTE BOOK	PLOTTED		
	GROUES CHECKED		
NO.	B. M.'S NOTED		
	STRUCTURE NOTATIONS CHECKED		

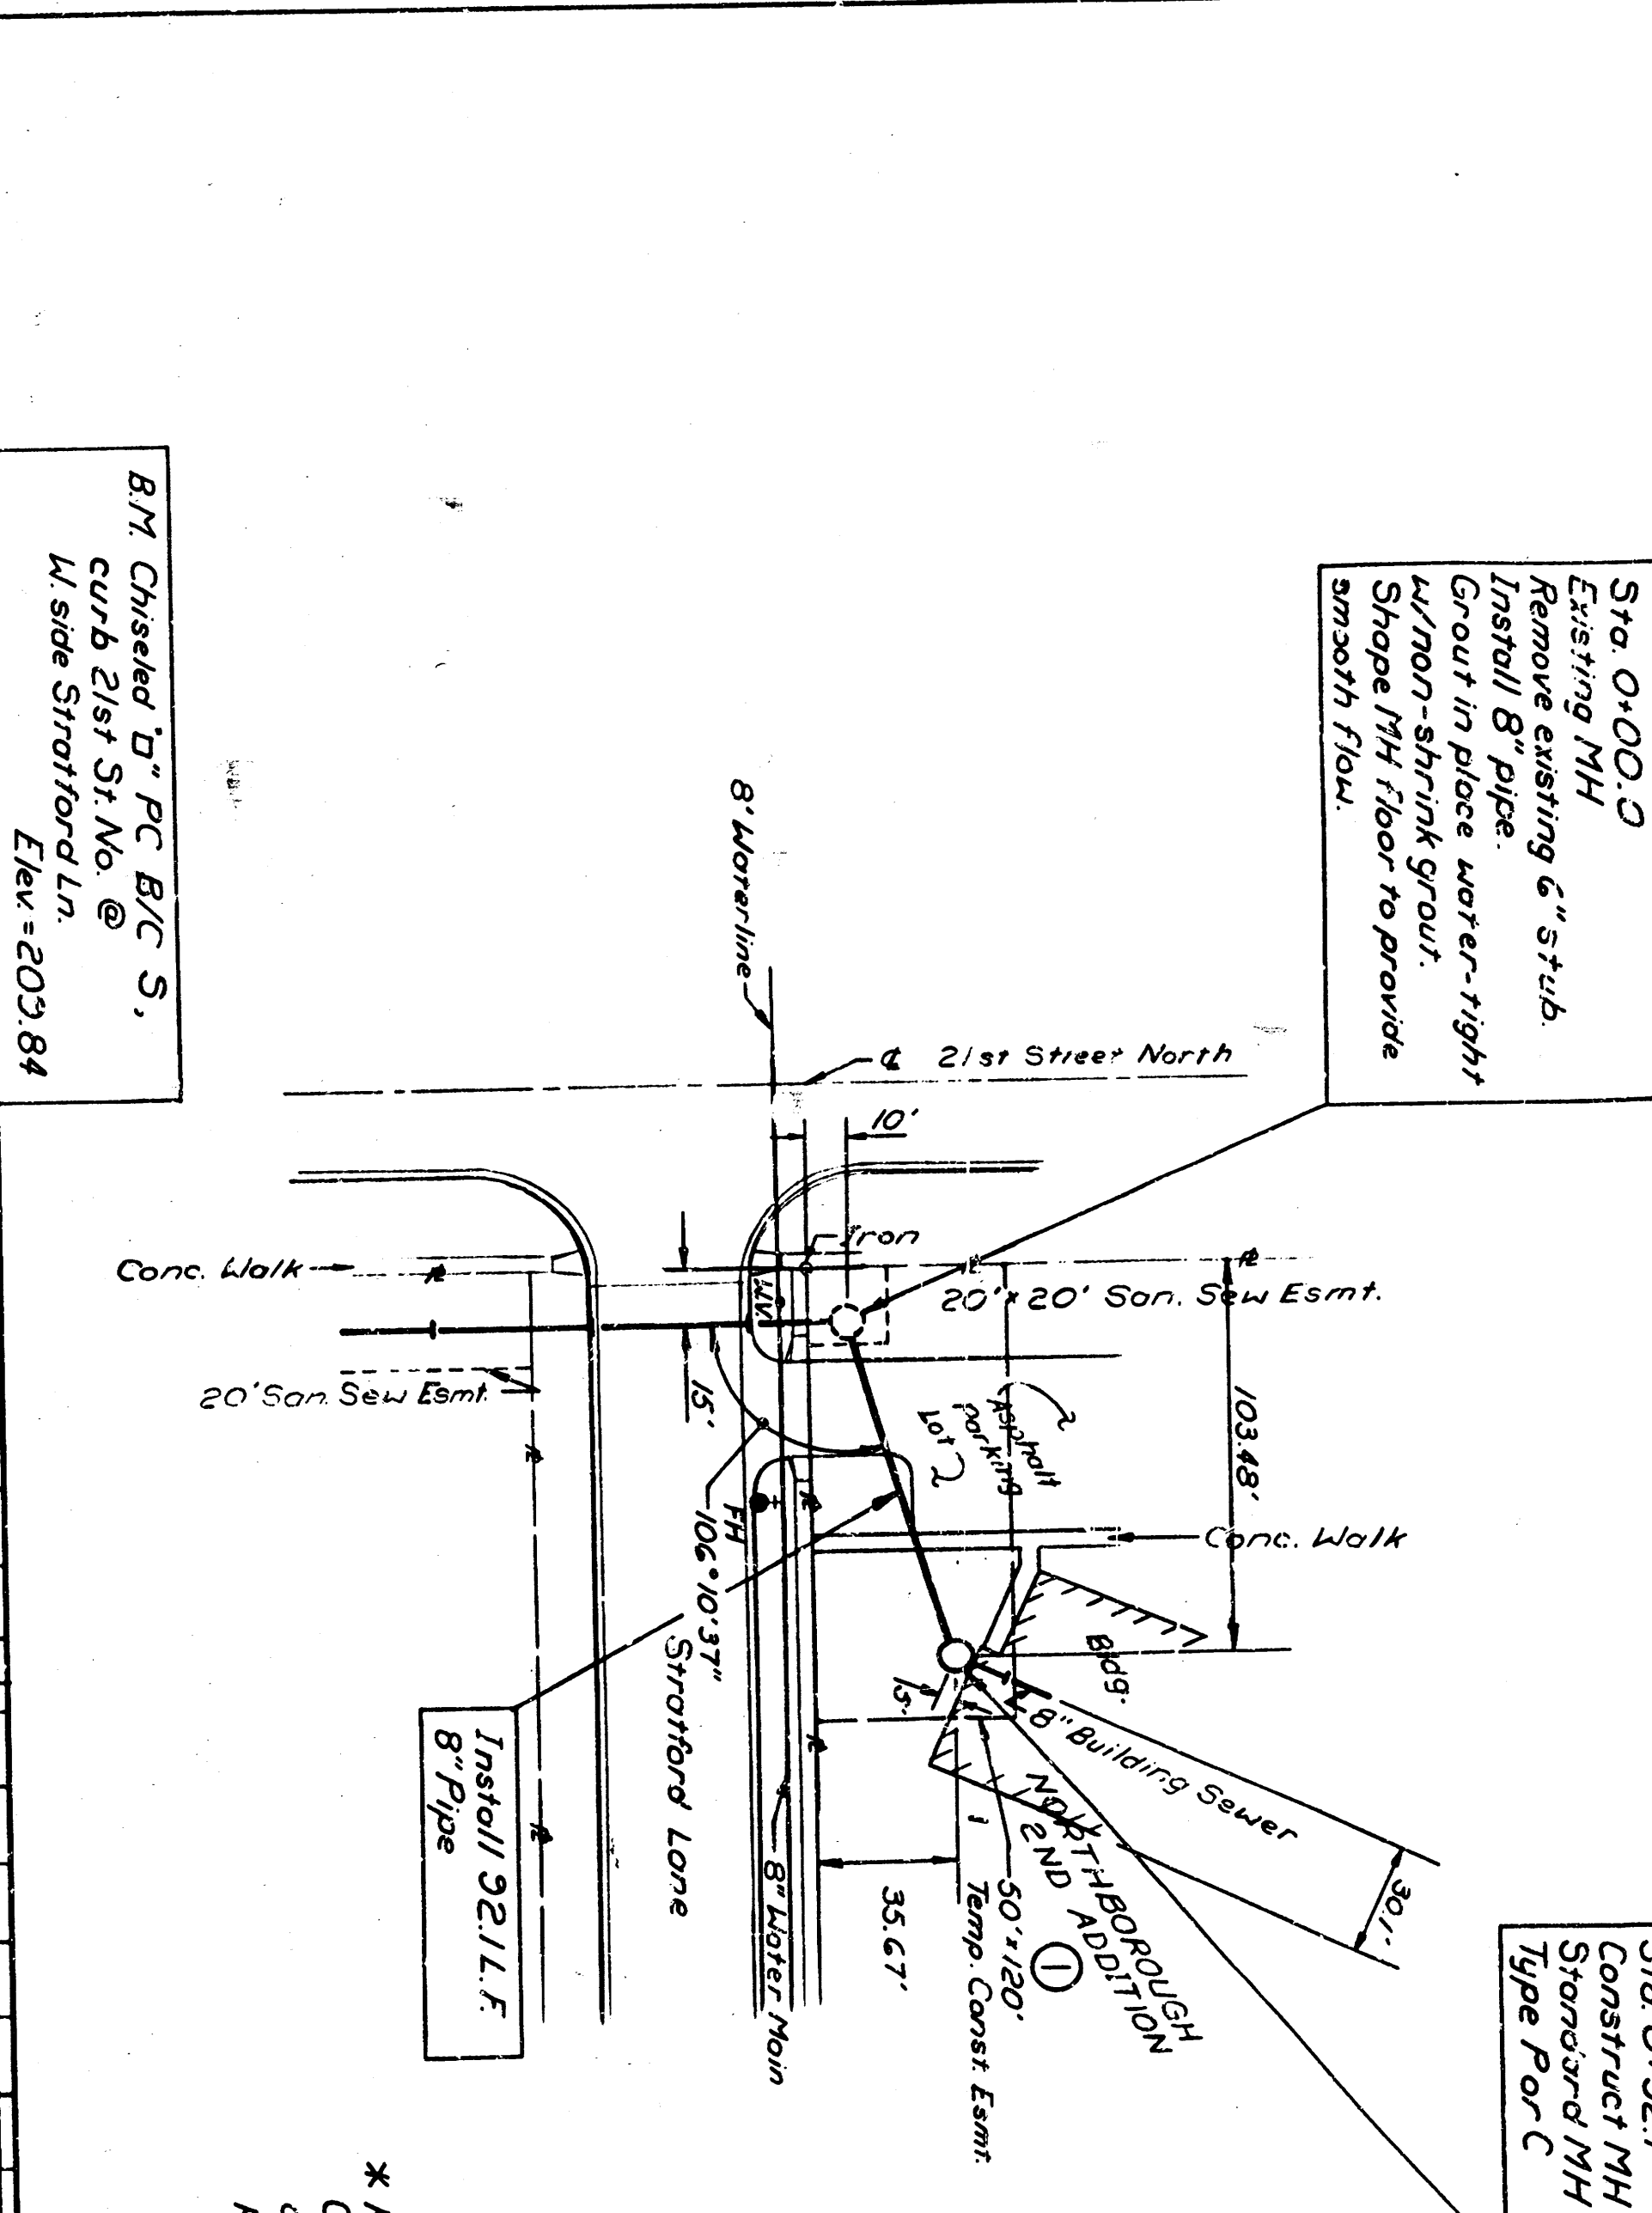

* Prior to constructing MH, Sewer Contractor shall verify location of 8" building sewer with the plumbing contractor.

NOTE:
Connect 8" Building Sewer
to MH at O+32.1 or provide
1-8" stub and plug. Coordinate
stub type, angle, and elevation
with plumbing contractor.

- [illegible]

PLAN: Lot 8, Long.

PROFILE: Horiz. same as above

Vertical _____

5


NOTE TO CONTRACTOR

This project will be constructed under the supervision of the CITY ENGINEER and per-
forming to the SPECIFICATIONS of the CITY OF WICHITA. The CONTRACTOR will pay the inspection and booking per contract.

APPROVED AS NOTED

By: CITY ENGINEER OF WICHITA

Sanitary Seams *AS 9/26/86*

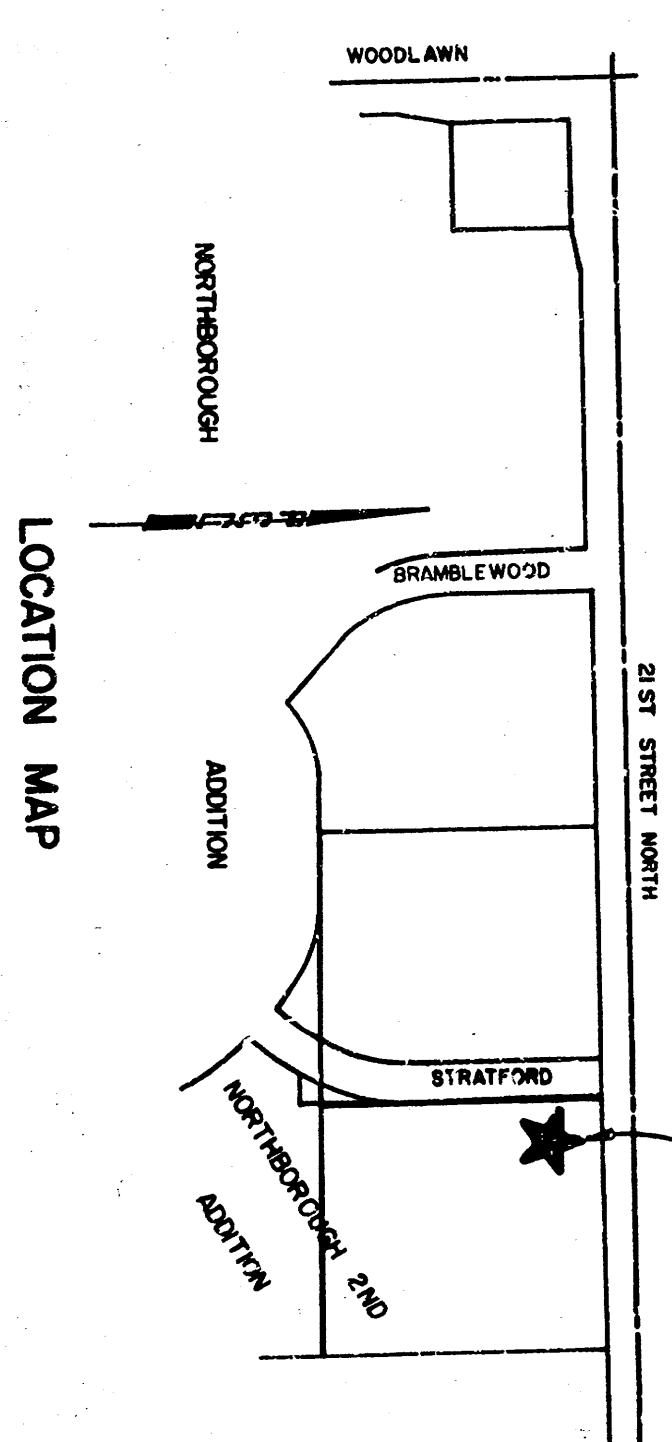

PROFESSIONAL ENGINEERING CONSULTANTS, P.A.  ENGINEERS WICHITA, KANSAS		CITY OF WICHITA, KANSAS MICHAEL E. LINDEBAK P.E. CITY ENGINEER SANITARY SEWER IMPROVEMENTS MANOR CARE, INC. NURSING CENTER C.O.W. No. 468-76-245-90001-000-000-085	
Designed by <i>MDS RFJ</i>		Job No. <i>34-8673-1</i>	
Drawn by <i>RBT</i>		Date <i>September 1986</i>	

**FILMED FROM THE BEST
AVAILABLE COPY.....**