



TWO WEEK CLOSURE

ONE LANE CLOSED

NORTH BOUND THROUGH TRAFFIC

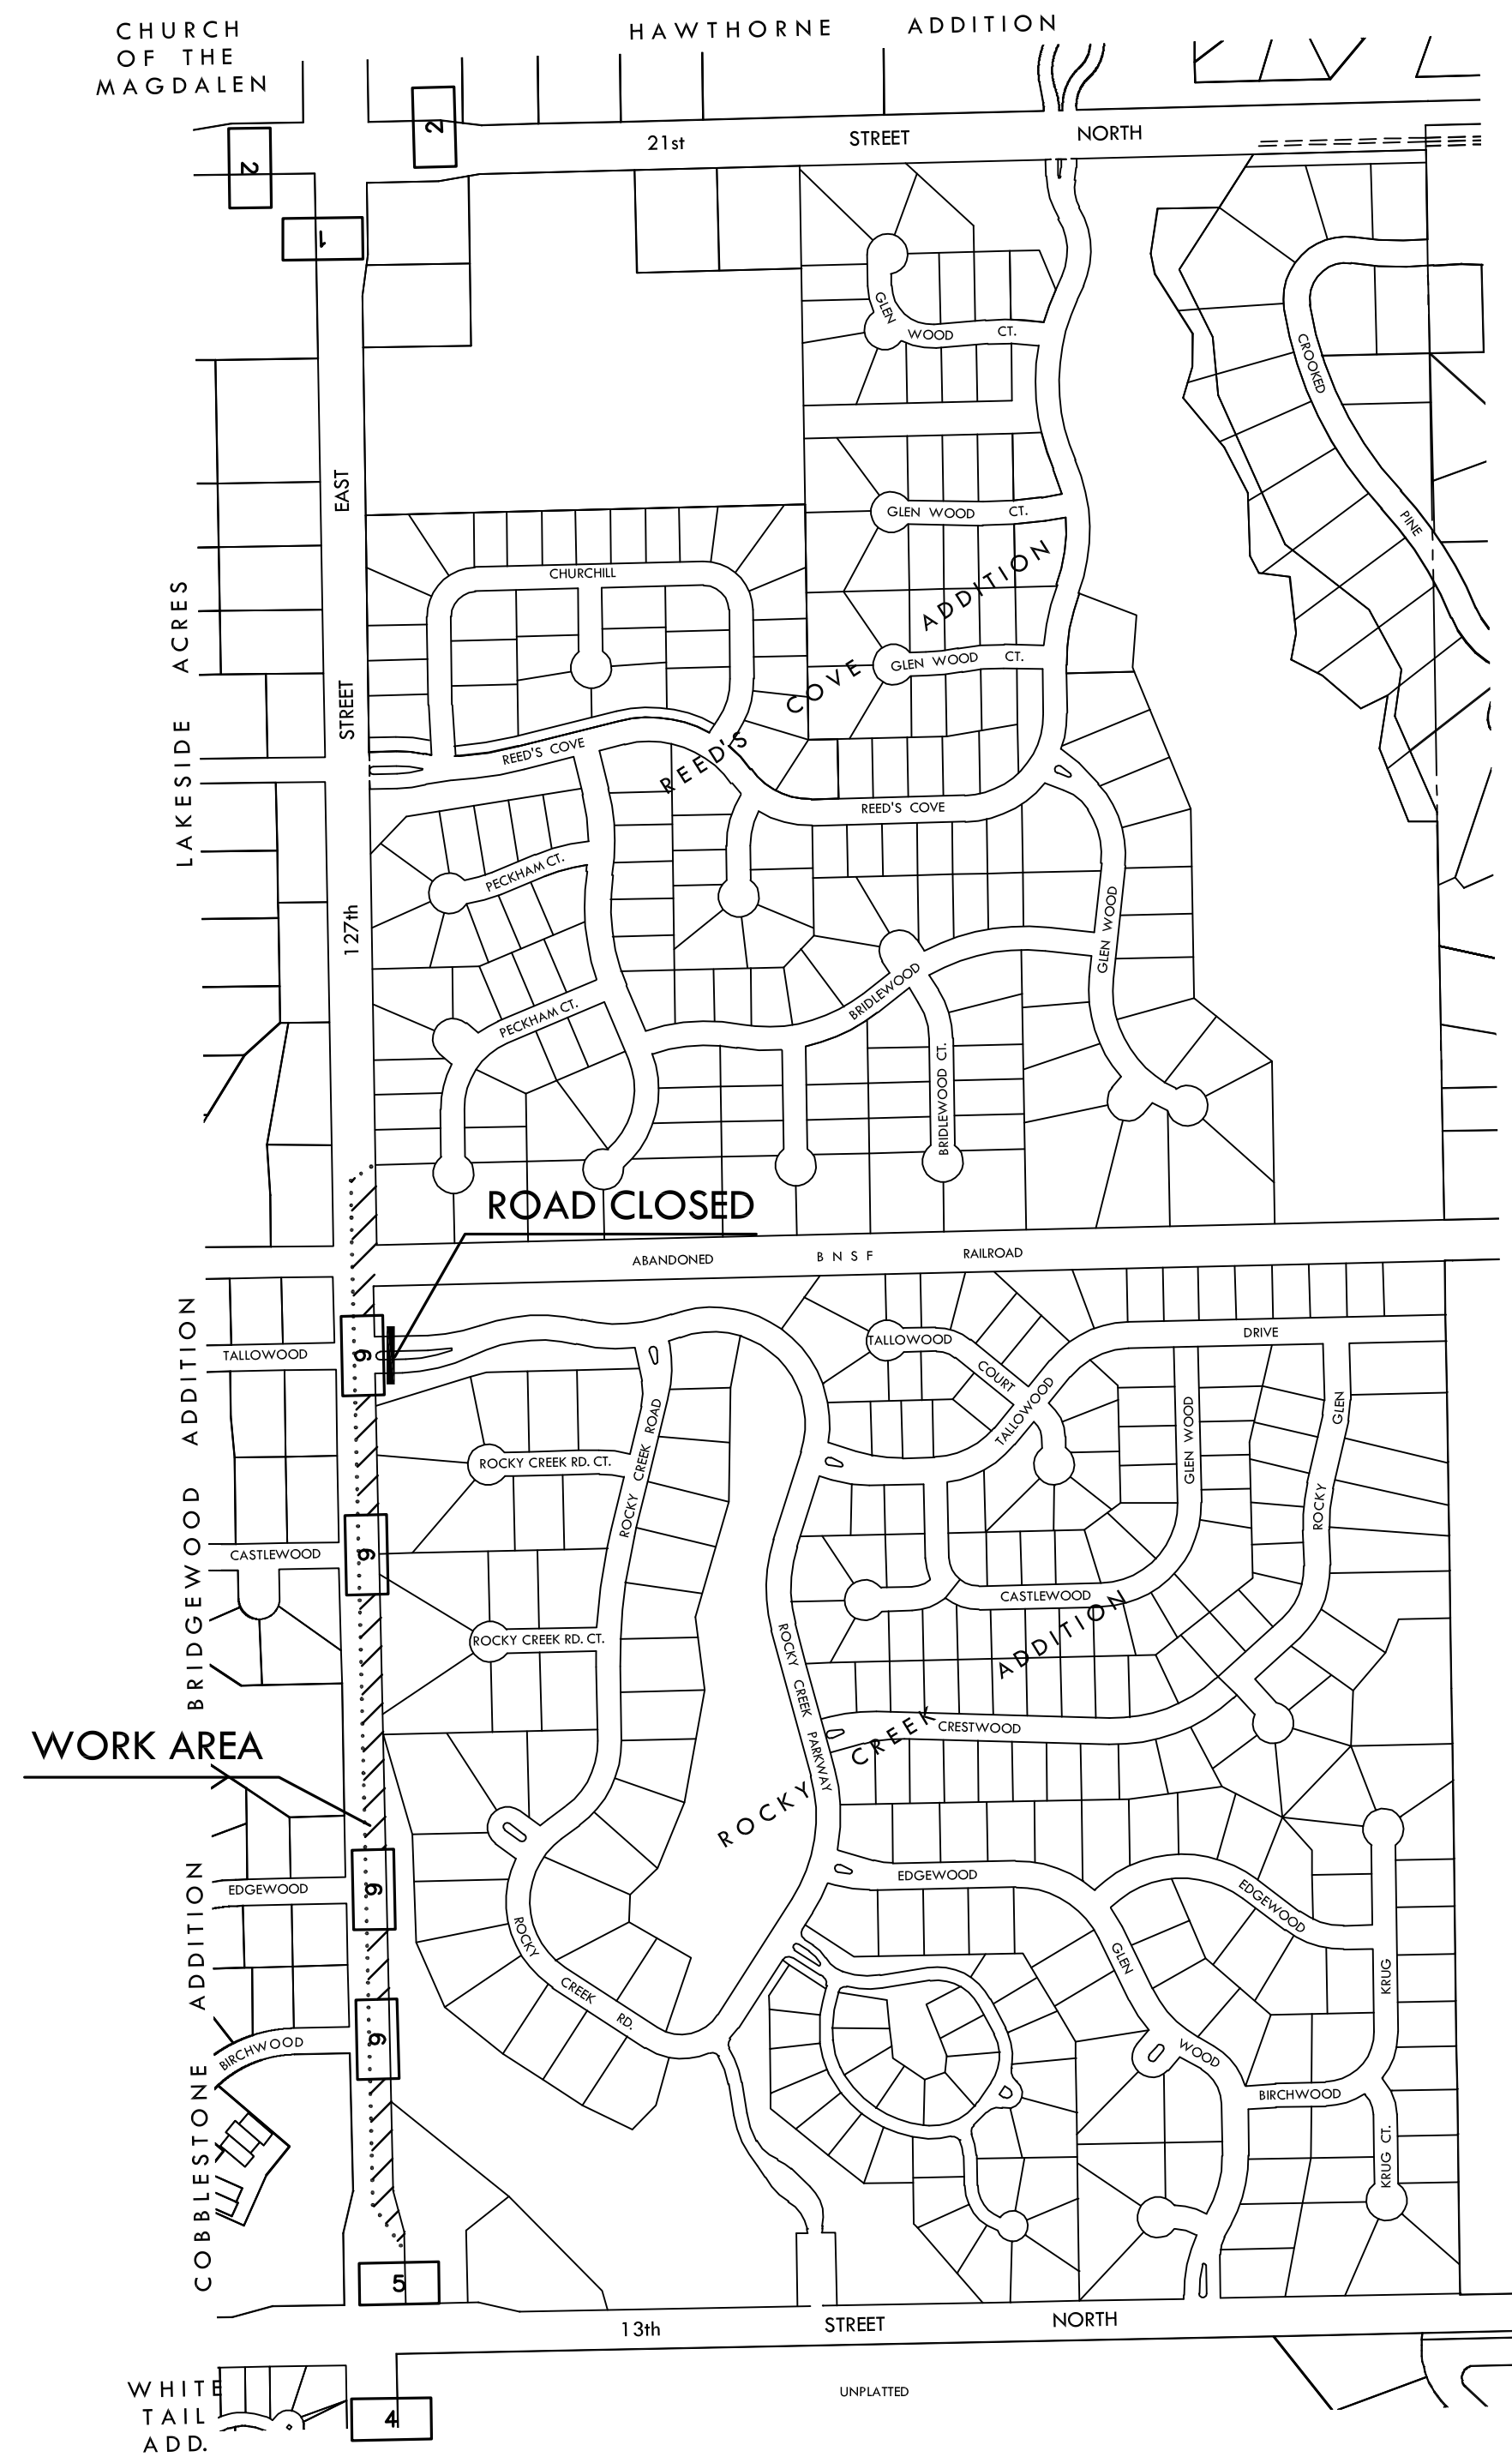

ROAD CLOSURE AND DETOUR SIGNAGE	
1	Road closed 1/2 mile ahead. Through traffic detour to Greenwich or 143rd St. E.
2	127th St. E. closed 1/2 mile south of 21st St. N.
3	127th St. E. closed 1/2 mile north of 13th St. N.
4	Road Construction Ahead
5	Merge Left
6	One Way (Arrow pointing north)

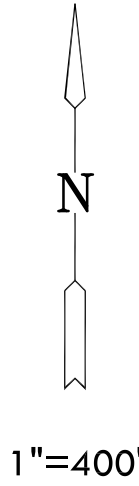

CONTRACTOR TO PROVIDE
TRAFFIC CONTROL PLAN AND
SUBMIT TO PROJECT ENGINEER

**ROCKY CREEK
RELIEF SANITARY SEWER**

ROAD CLOSING
SHEET TITLE
468-84218
PROJECT NUMBER

DESIGN BY: DFL
DRAWN BY: KKL
CHECKED BY: GAR

ISSUED: June 2008
REVISED:

SHEET NO.
15 of 42