


**CENTRAL AVENUE TYPICAL SECTION**

Sta. 7+52.02 to Sta. 8+87.77 Baseline A  
Sta. 11+13.81 to Sta. 12+49.87 Baseline A


**TYLER ROAD TYPICAL SECTION**

Sta. 48+17.06 to Sta. 48+87.12 Baseline B  
Sta. 51+13.17 to Sta. 52+51.26 Baseline B

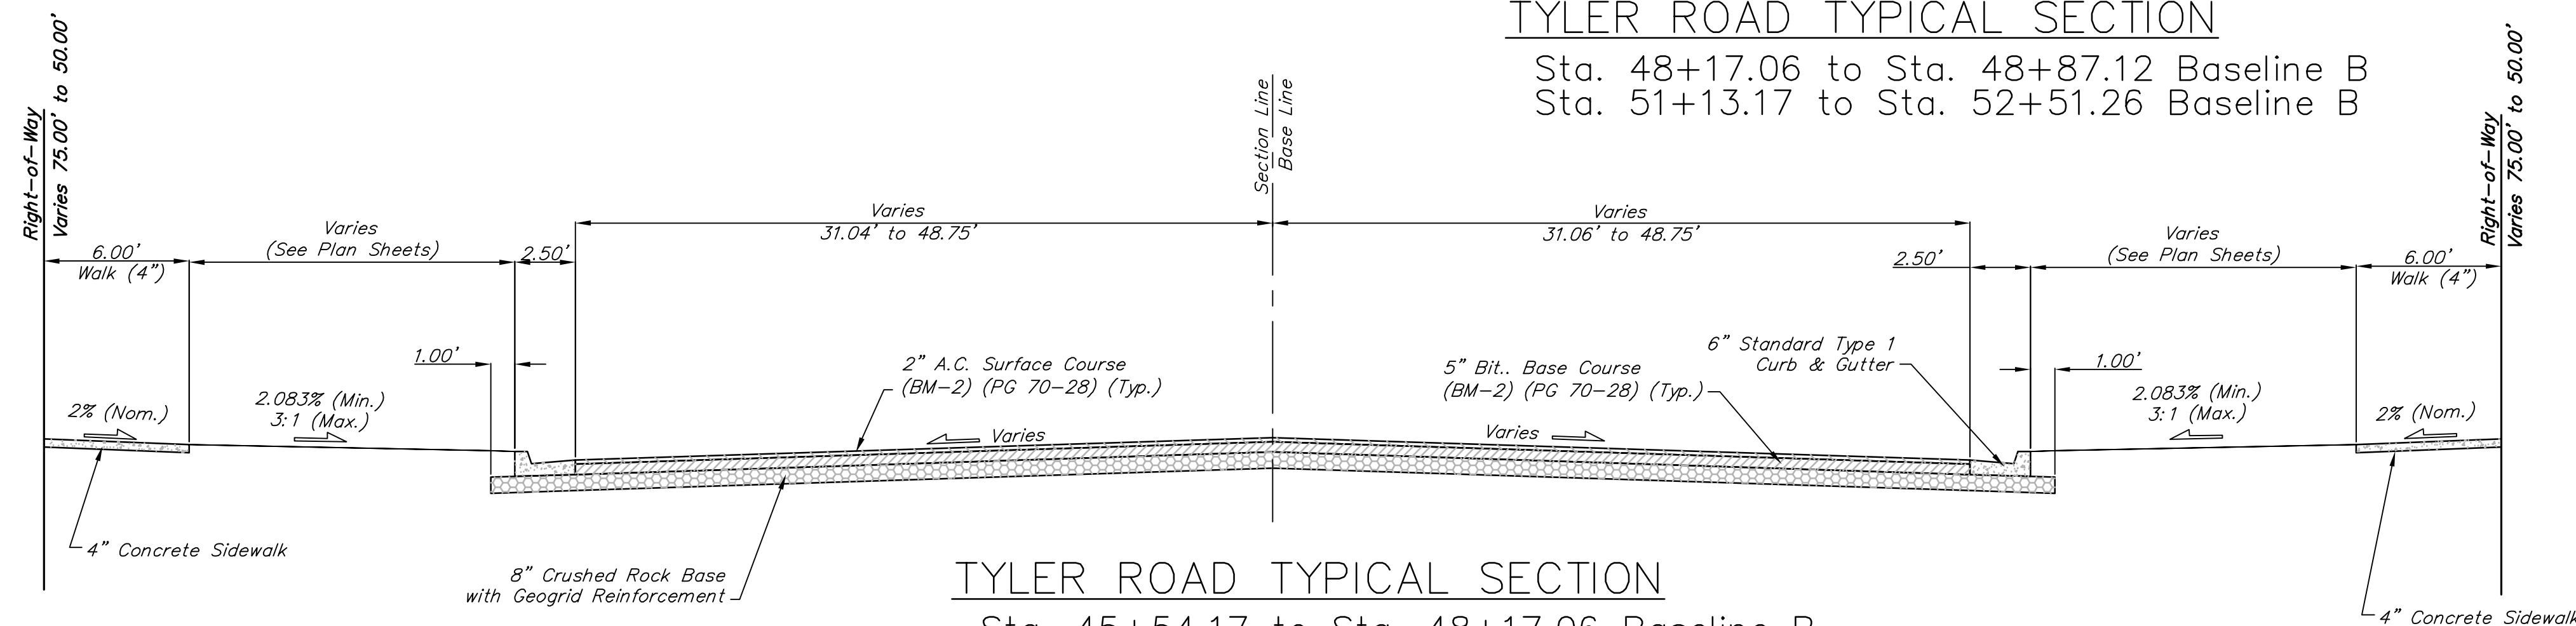

**TYLER ROAD TYPICAL SECTION**

Sta. 45+54.17 to Sta. 48+17.06 Baseline B  
Sta. 52+51.26 to Sta. 53+31.19 Baseline B

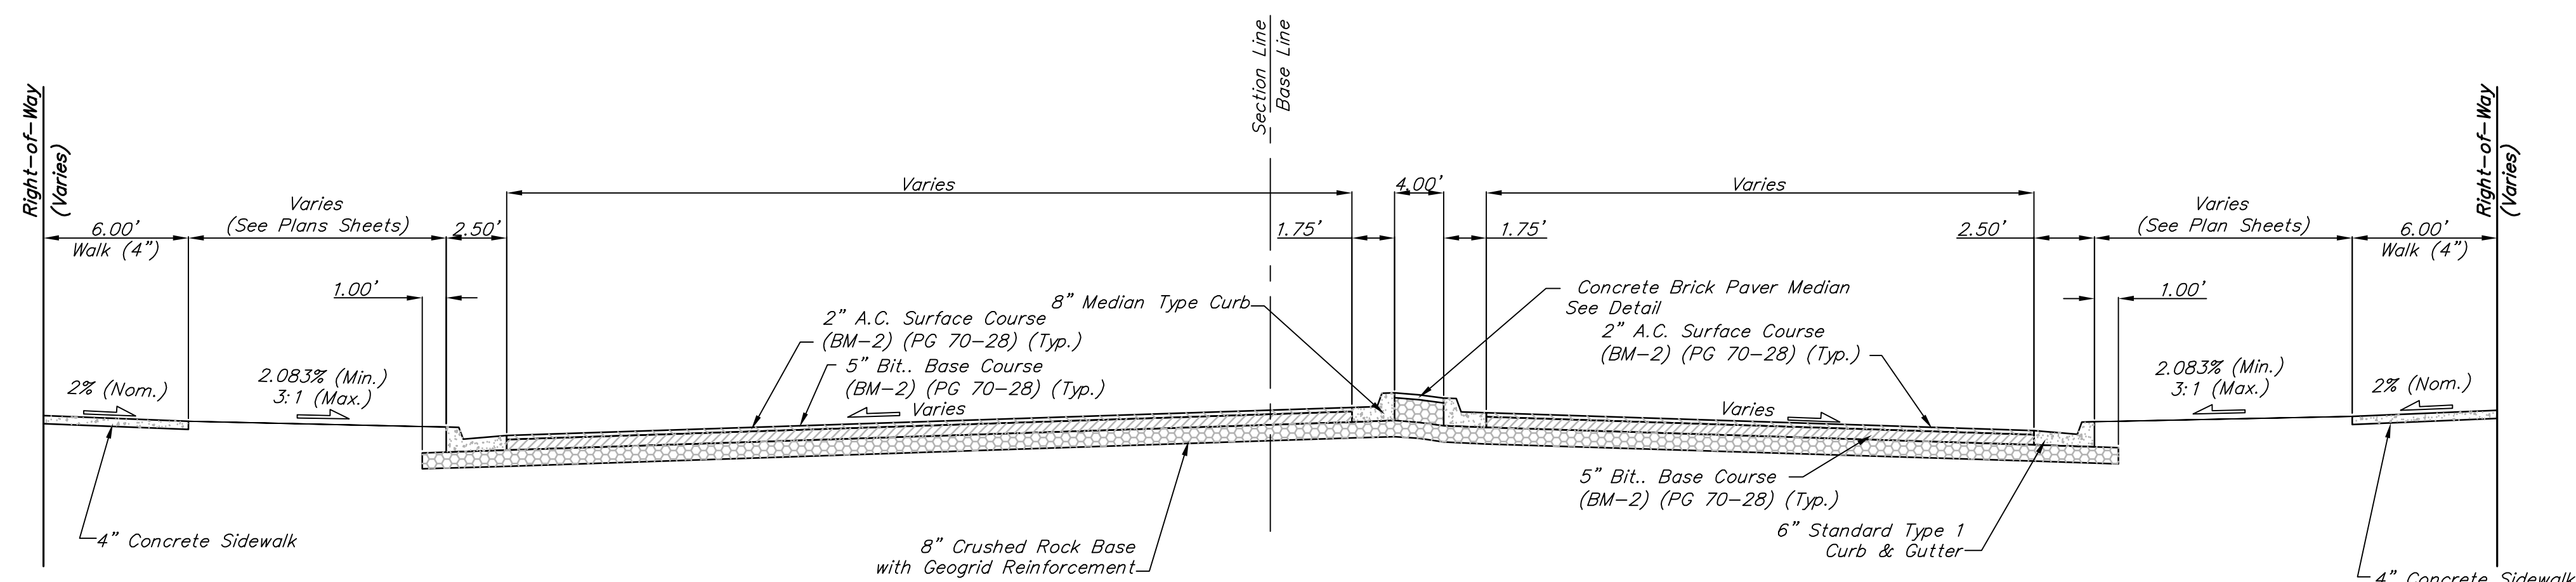


**CENTRAL AVENUE TYPICAL SECTION**

Sta. 4+83.06 to Sta. 7+52.02 Baseline A  
Sta. 12+49.87 to Sta. 15+38.83 Baseline A

**TYLER ROAD TYPICAL SECTION**

Sta. 53+31.19 to Sta. 54+95.63 Baseline B

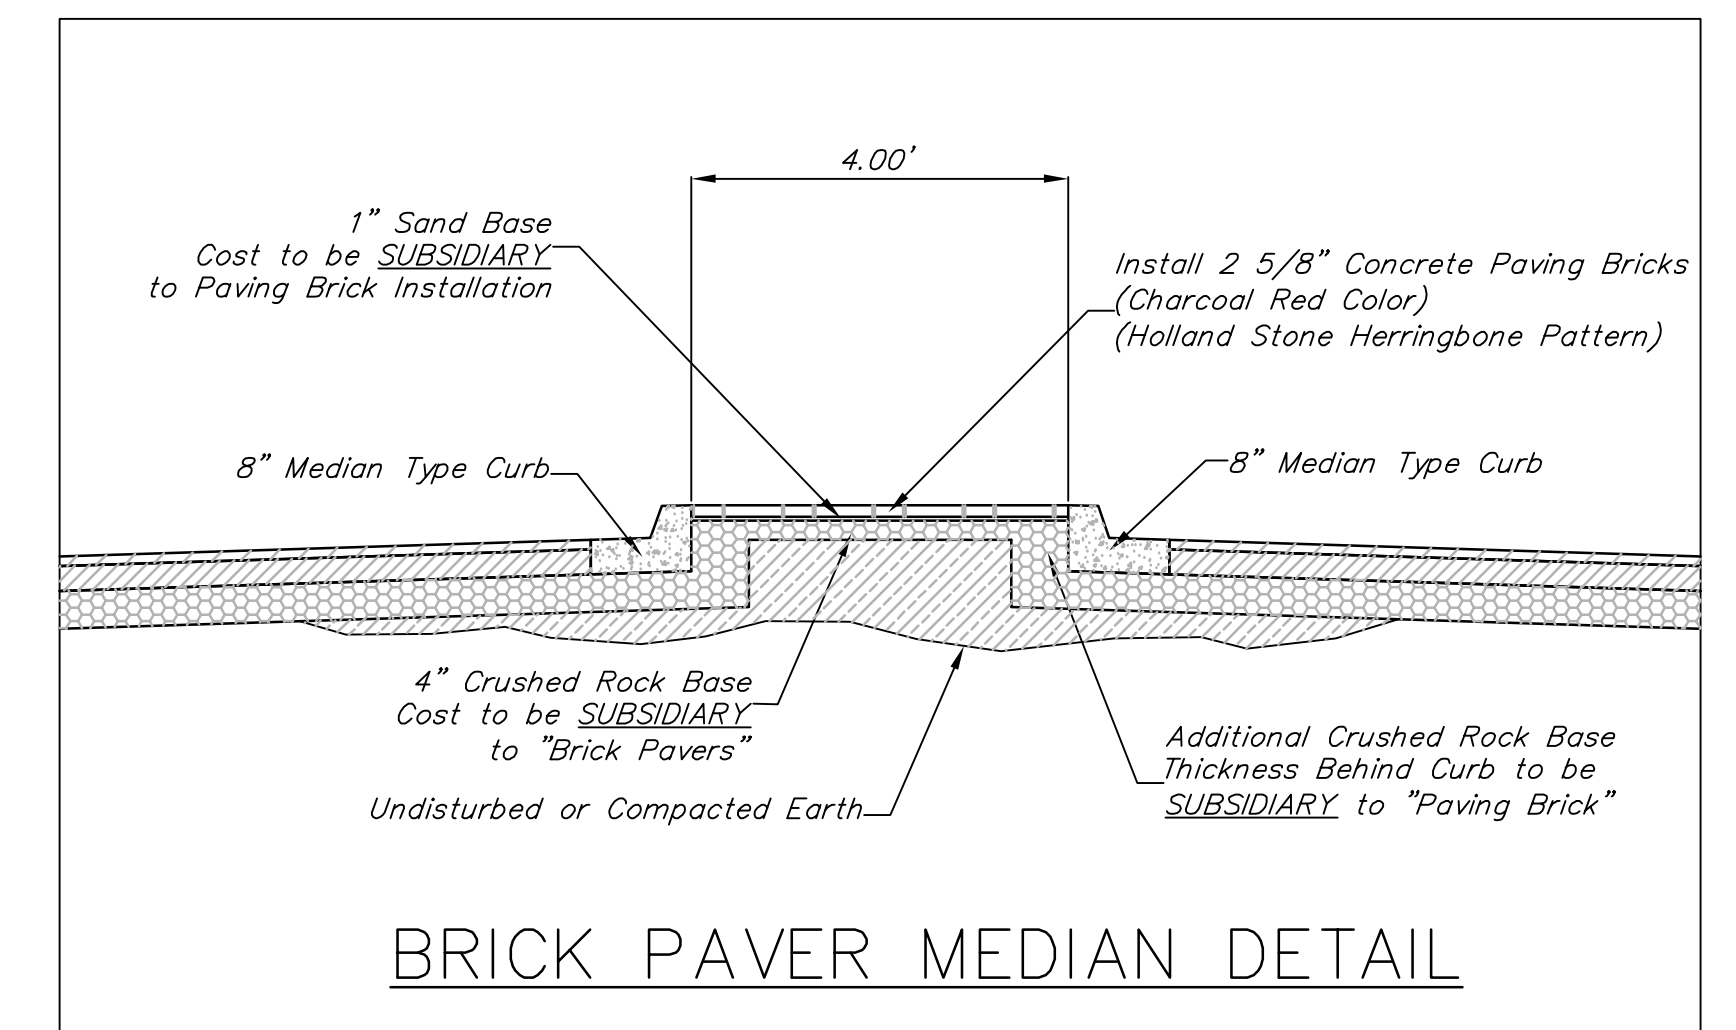

**BRICK PAVER MEDIAN DETAIL**

Drawing File: E:\eng\central and tyler intersection\Details\typsec

Design: T. Azlere  
Drawn:  
Approved: J. F. Bradley  
Scale: 1:20

Project No. 0510E393 CAPITAL IMPROVEMENT PROJECT

**TYPICAL SECTIONS**

PAVEMENT, STORM WATER SEWER, TRAFFIC CONTROL IMPROVEMENTS

**Baughman Company, P.A.**  
315 Ellis St. Wichita, KS 67211 P 316-262-7271 F 316-262-0149  
ENGINEERING | SURVEYING | PLANNING | LANDSCAPE ARCHITECTURE

MAY 2008

SHEET 4 OF 72