



FHWA REGION NO.	STATE	PROJECT NO.	FISCAL YEAR	SHEET NO.	TOTAL SHEETS
7	KANSAS	87N-0378-01	2008	20	72

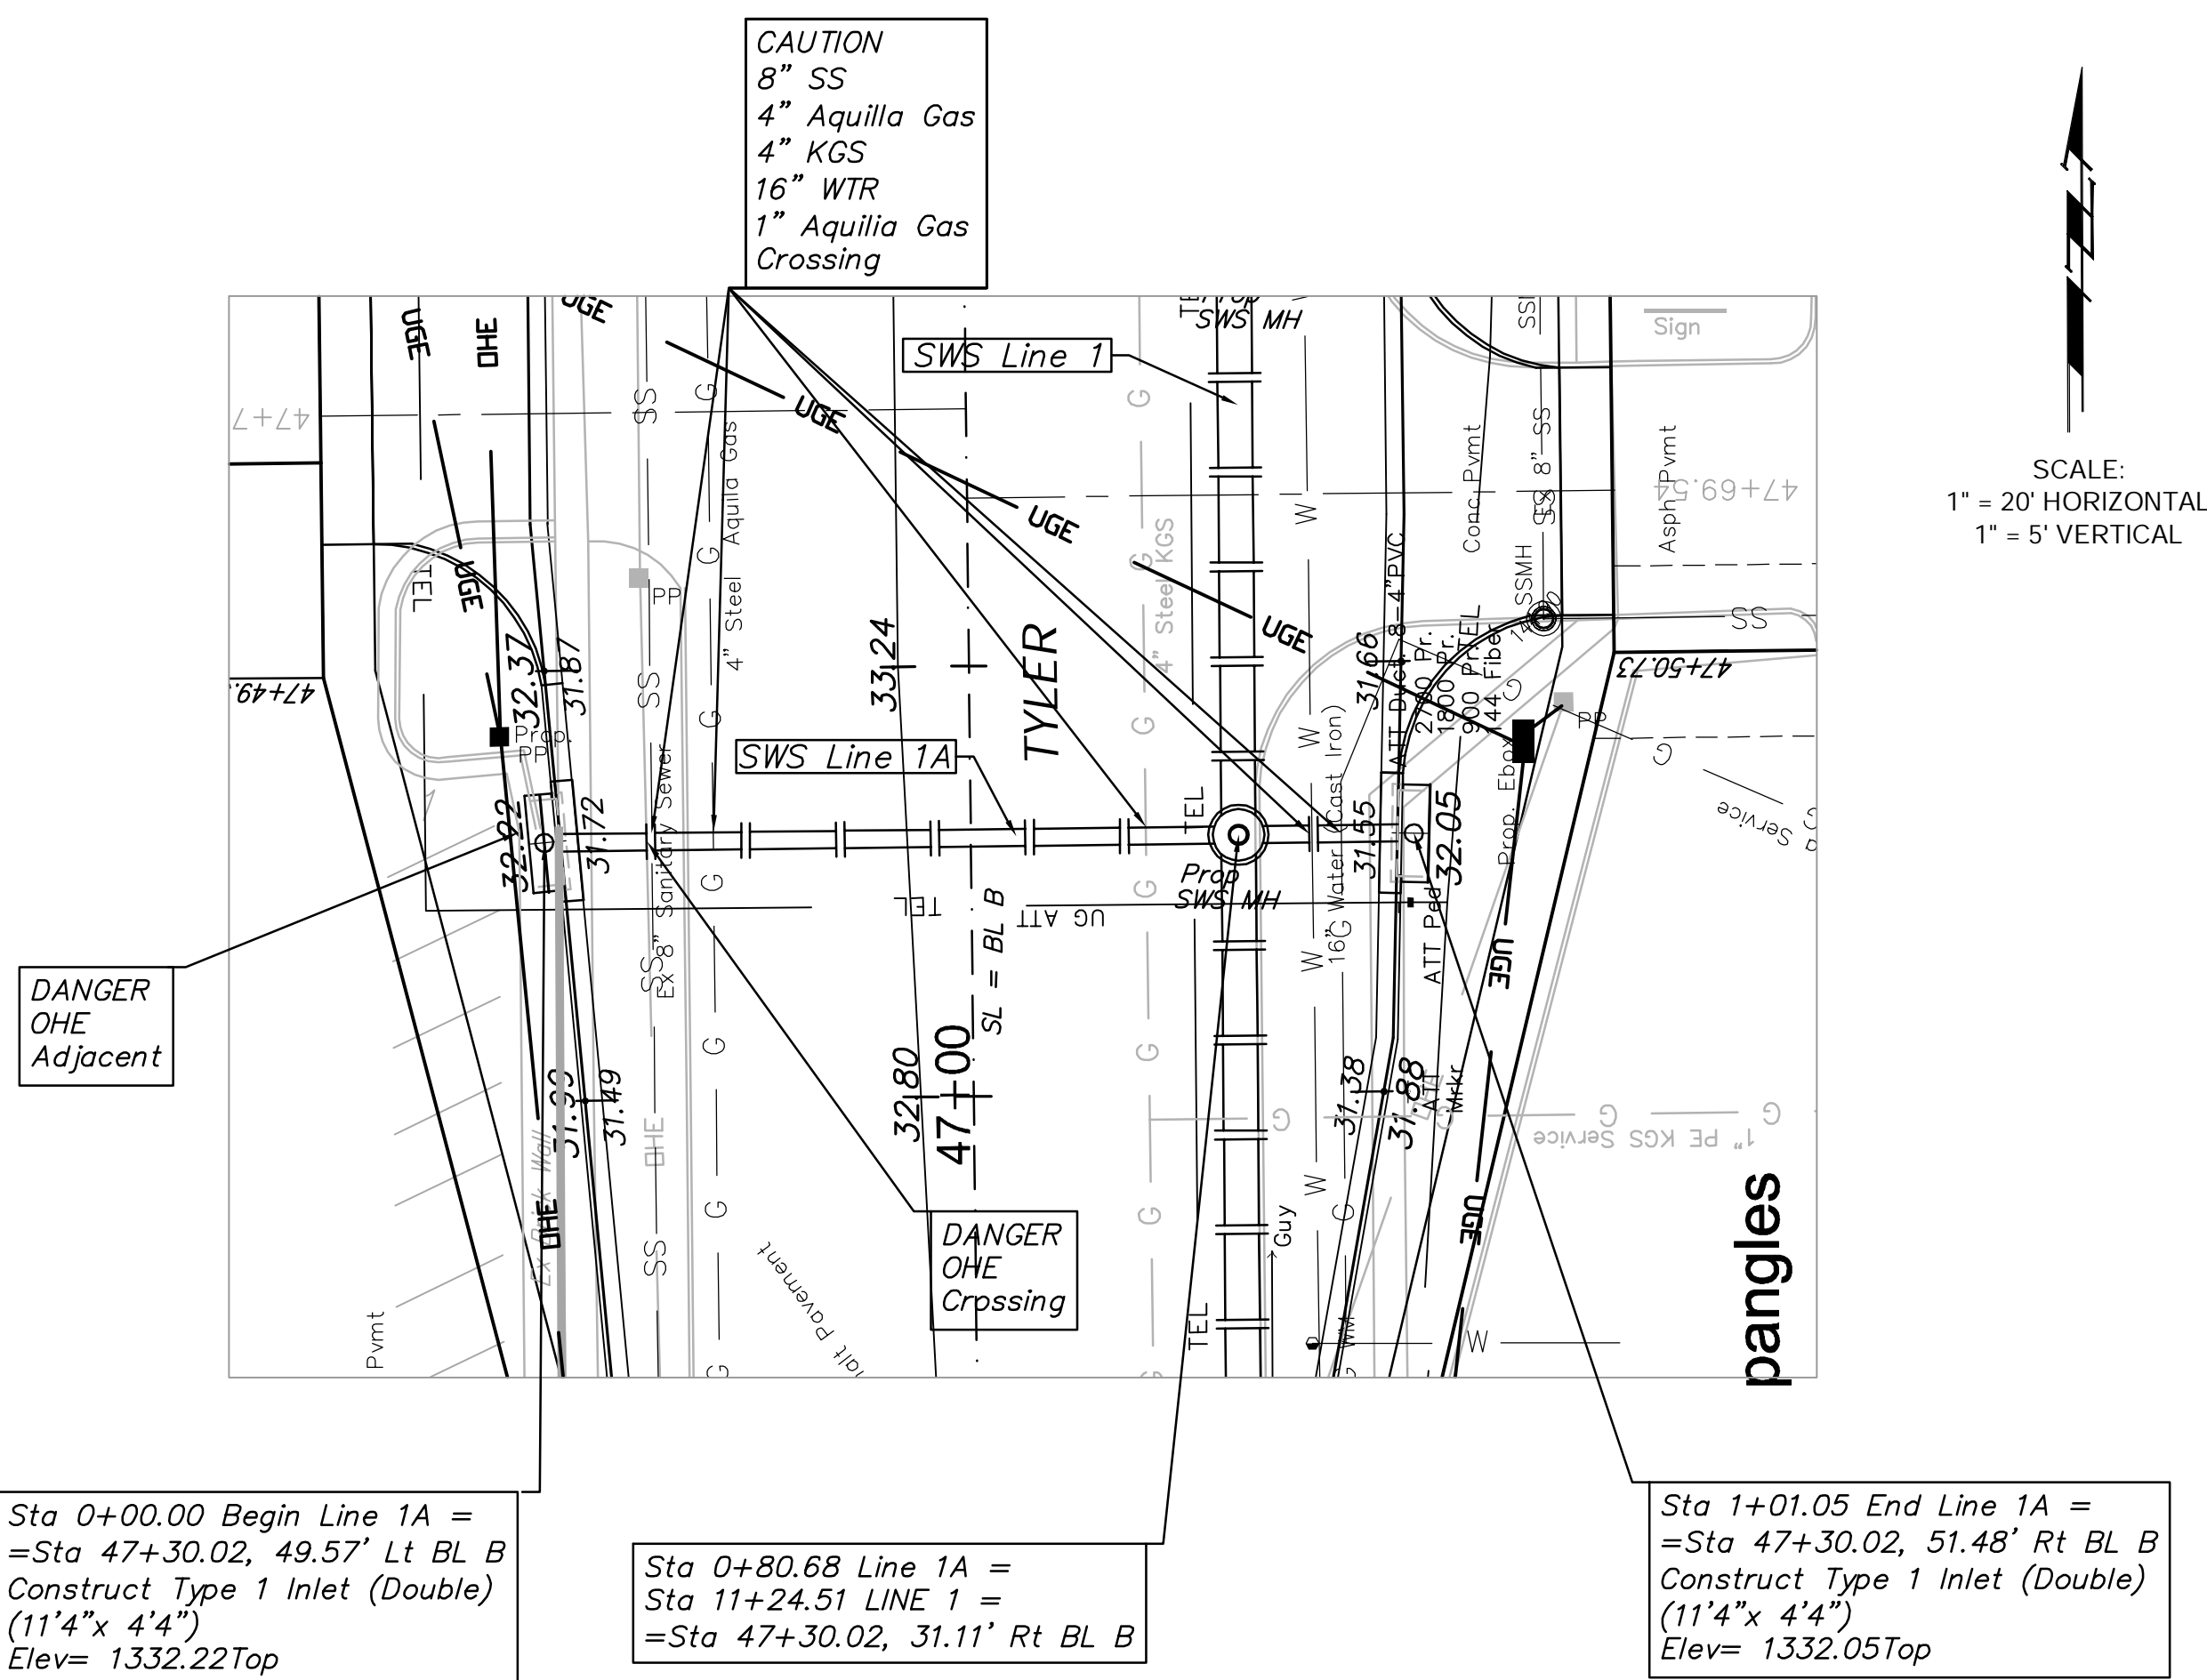

Sta 0+00.00 Begin Line 1A =  
=Sta 47+30.02, 49.57' Lt BL B  
Construct Type 1 Inlet (Double)  
(11'4" x 4'4")  
Elev= 1332.22Top

Sta 0+80.68 Line 1A =  
Sta 11+24.51 LINE 1 =  
=Sta 47+30.02, 31.11' Rt BL B

Sta 1+01.05 End Line 1A =  
=Sta 47+30.02, 51.48' Rt BL B  
Construct Type 1 Inlet (Double)  
(11'4" x 4'4")  
Elev= 1332.05Top

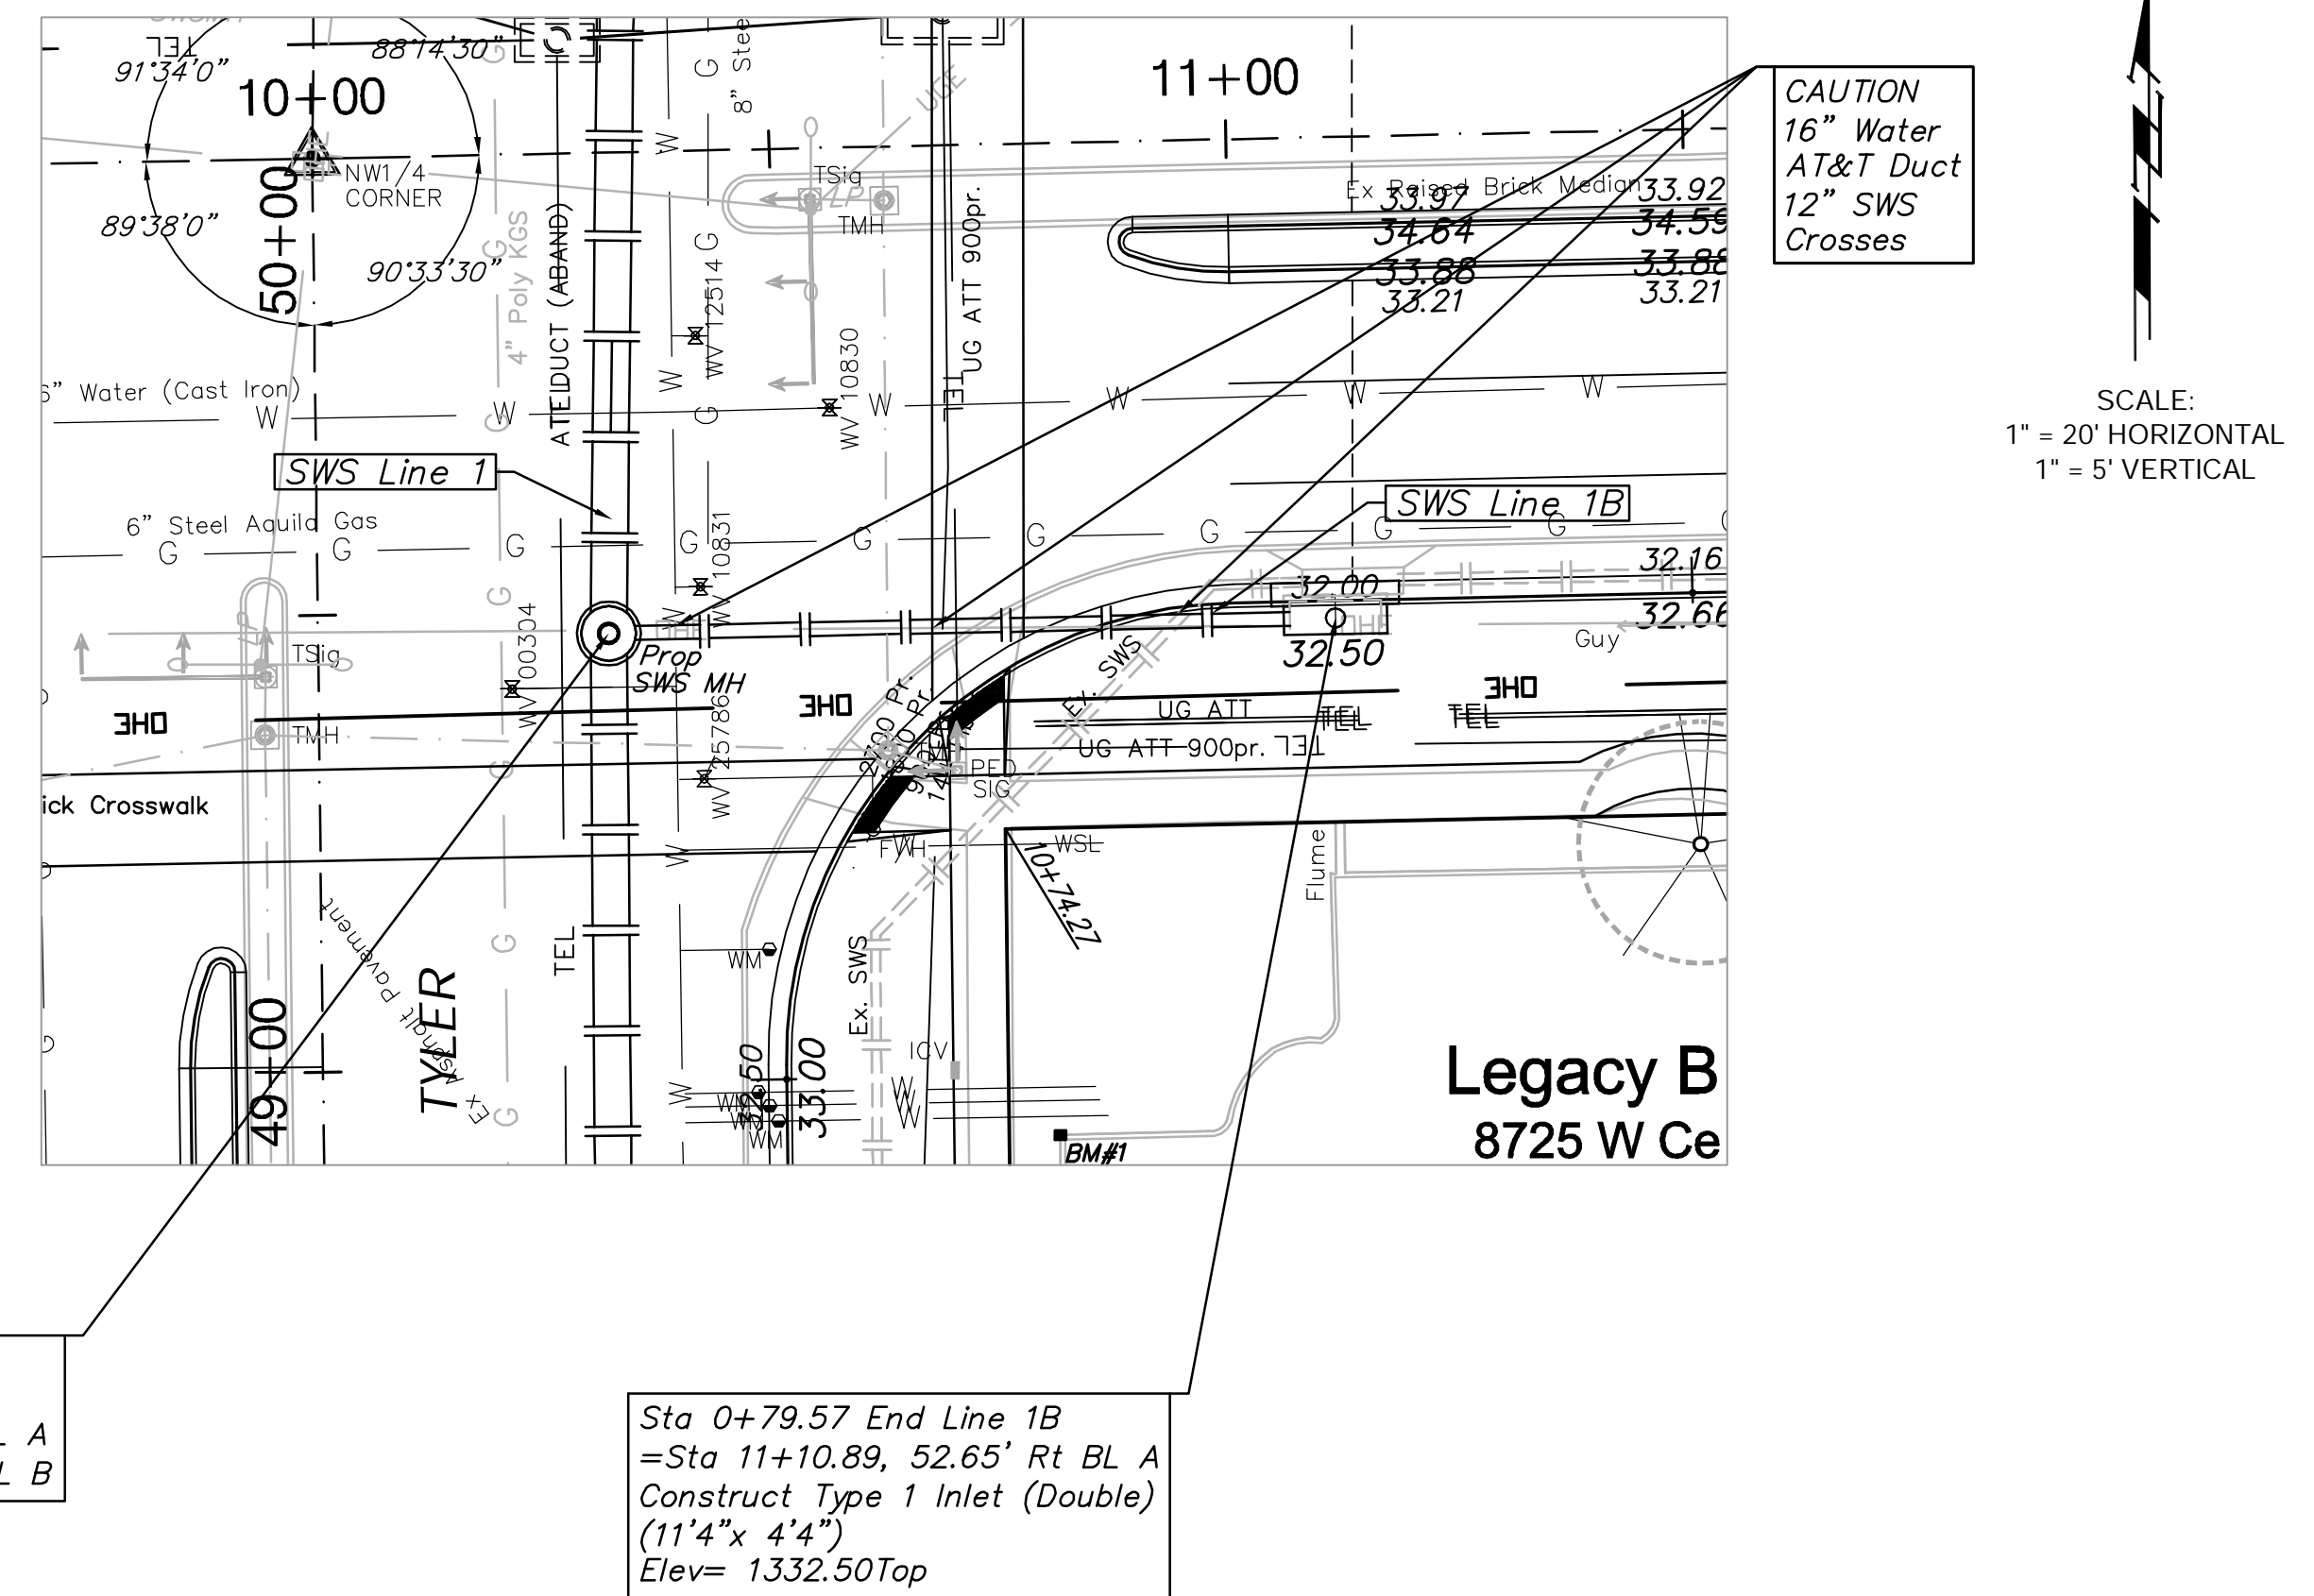

Sta 0+00.00 Begin Line 1B  
=Sta 13+42.15 LINE 1  
=Sta 10+31.32, 52.65' Rt BL A  
=Sta 49+47.66, 31.83' Rt BL B

Sta 0+79.57 End Line 1B  
=Sta 11+10.89, 52.65' Rt BL A  
Construct Type 1 Inlet (Double)  
(11'4" x 4'4")  
Elev= 1332.50Top

