

PLANT SCHEDULE-SUMMARY OF PLANTING QUANTITIES

QTY	BOTANICAL NAME	COMMON NAME	SIZE	CONDITION	REMARKS
	<i>TREES</i>				
14	<i>Malus 'Spring Snow'</i>	Spring Snow Crabapple	2" Cal.	B&B	Single Stem Only
23	<i>Cercis reniformis 'Oklahoma'</i>	Oklahoma Redbud	2" Cal.	B&B	Single Stem Only
5	<i>Pyrus calleryana 'Capital'</i>	Capital Pear	2" Cal.	B&B	Single Stem Only


PLANTING NOTES:

GENERAL NOTES

- All work shall be done in accordance with these landscape specifications, Section 900 of the City of Wichita's Standard Specifications (Landscaping and Irrigation), and Local Industry Standards.
- Prior to any excavation for landscaping or irrigation purposes, the location of underground utilities shall be determined by calling Kansas One Call at 687-2470. Contractor shall be responsible for any damage done to existing utilities.
- The landscape contractor is responsible for all permits required and is to see that all work is performed in accordance with state and local codes.
- The landscape contractor is responsible to install the plants and irrigation and maintain the grounds until final acceptance from the City of Wichita.
- The landscape contractor shall submit bid with unit prices for all specified plants, mulch, landscape edging, irrigation, etc., including one (1) year guarantee.
- Report any discrepancies to the Landscape Architect or Project Manager prior to commencing installation.
- Contractor shall maintain caution when installing trees. Landscape Contractor shall be responsible for any damage to pavement, utilities, or any related improvements.
- Bidders shall visit site and be familiar with existing conditions prior to submitting bids to ensure that issues or concerns are adequately addressed.

PLANT INSTALLATION

- Trees with broken leaders, no central leader, or obvious trunk damage will not be accepted.
- A 4" tall soil saucer shall be placed a minimum of 3" beyond the excavated soil.
- Mulch all planting beds and tree saucers with a minimum of 4" of shredded mulch. Mulch material to be shredded cypress or hardwood mulch of uniform consistency.

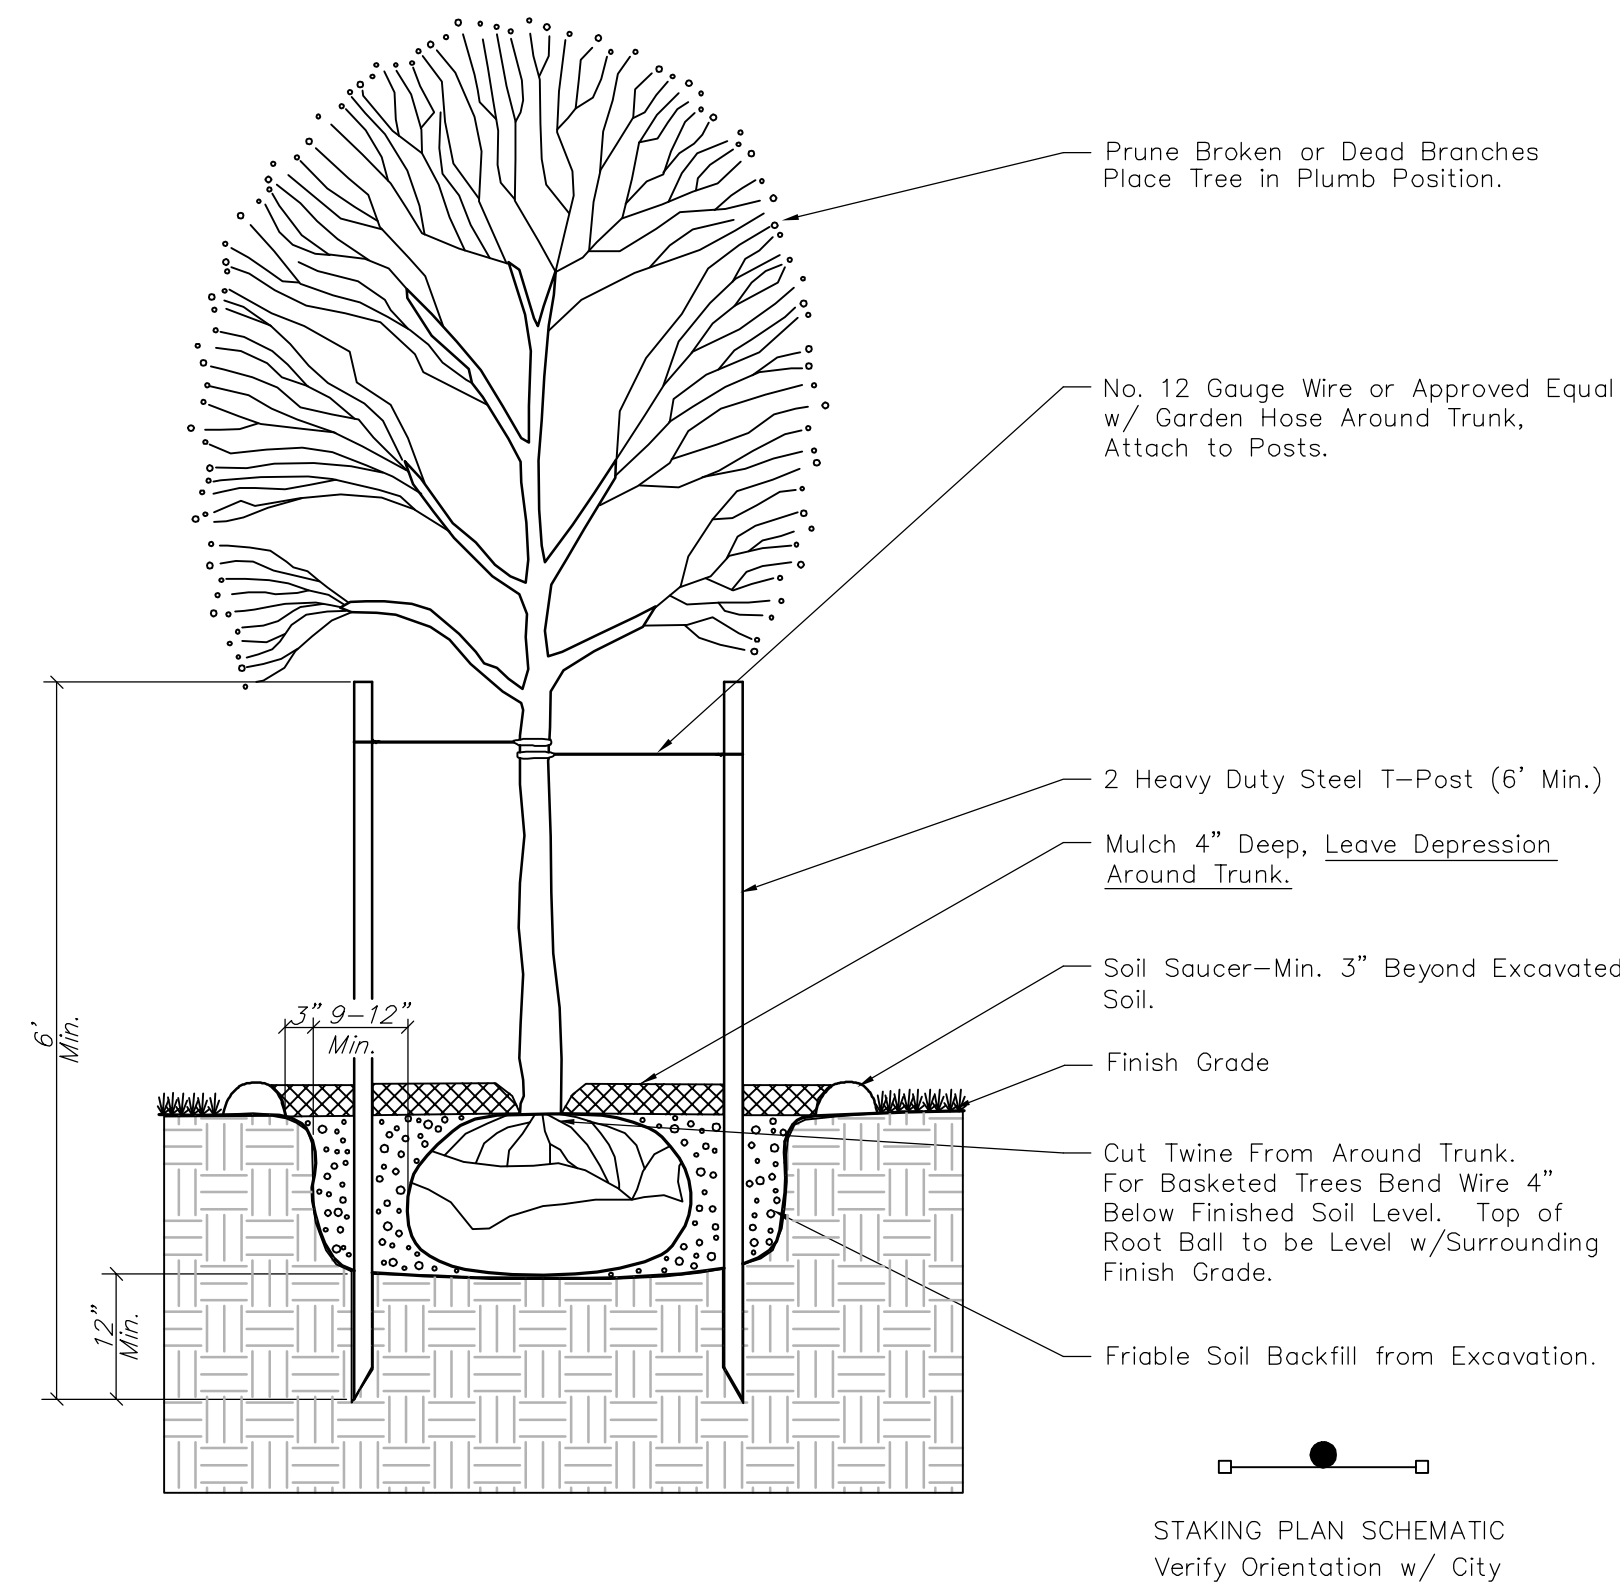

TREE PLANTING & STAKING DETAIL

Deciduous Trees Larger than 2" Cal.

No Scale

Drawing File: E:\eng\central and tyler intersection\landscape\scap.dwg

Design: DML
Drawn:
Approved: J. F. Bradley
Scale: 1:20

Project No. 05-10E393 CAPITAL IMPROVEMENT PROJECT
TYLER NORTH LANDSCAPE
CENTRAL & TYLER INTERSECTION
PAVEMENT, STORM WATER SEWER, TRAFFIC CONTROL IMPROVEMENTS

Baughman Company, P.A.
315 Ellis St. Wichita, KS 67211 P 316-262-7271 F 316-262-0149
Baughman ENGINEERING | SURVEYING | PLANNING | LANDSCAPE ARCHITECTURE

MAY 2008

SHEET
OF 65
72