

GENERAL NOTES:

1. Contractor will be required to provide a minimum advance notice of forty-eight (48) hours to utility companies prior to starting any excavation as follows:

Kansas One Call 687-2470

The Contractor must notify the following in case of an emergency:

Southwestern Bell Telephone 1-316-571-2611
 Cox Communications 262-4270 or 263-2061
 Kansas Gas Service 632-3168
 Western Resources KPL/KGE 264-1141
 Peoples Natural Gas 942-8811
 City of Wichita Water and Sewer Dept. 262-6000

2. Utility service lines, poles, valve boxes, meters, etc. are to be adjusted as necessary by others prior to construction unless the plans specifically call for their adjustment by the Contractor or unless the plans specifically identify a utility to be adjusted by its owner during construction. Existing utilities and their location, as shown on the plans, represent the best information obtainable for design. The Contractor will be required to work around existing utilities within the right-of-way which do not conflict with proposed construction.

3. A saw cut of at least one-half the depth of existing surface courses or one-fourth the depth of the existing total pavement thickness shall be provided where proposed pavement abuts an existing surface course or pavement removal. Sawed joint to facilitate removal within three (3) feet of existing joints will not be permitted and for such instances the limits of removal shall extend to the existing joint. Such saw cuts will not be paid for directly and this cost shall be considered as subsidiary to other bid items.

4. Rubble Removal - Rubble from the removal of miscellaneous structures and excess excavation which is to be wasted shall be disposed of on sites to be provided by the Contractor. These sites shall be approved by the Engineer as to suitability, appearance, and site location. Locations that, in the opinion of the Engineer, will leave an unsightly appearance will not be approved. All disposal sites must be approved by the Kansas Department of Health and Environment. Material either stockpiled or disposed of in a flood plain will require a Kansas State Board of Agriculture permit. Any material dumped in waters of the United States or wetlands is subject to US Corps of Engineers permitting regulations. Any material buried or stockpiled beyond approved construction limits would require additional archaeological investigations unless buried in a previously approved borrow location. The cost of disposing of rubble from the removal of miscellaneous structures and excess excavation, including loading and hauling shall be subsidiary to the other bid items.

5. The Contractor shall not start work on the project until the project inspector is assigned to the project and is present on the site. Any work done without inspection will be required to be uncovered for inspection.

6. The Contractor must examine the construction site prior to bidding and be satisfied as to the work shown for completion. After bids have been received, the contractor shall not assert that there was a misunderstanding of the quantities of work or of the nature for the work to be completed.

7. The Contractor shall notify pipeline companies at least 24 hours in advance of any work being performed across and/or adjacent to pipelines.

8. The Contractor shall give all property owners and/or tenants of developed property abutting the project limits a minimum of ten (10) days advance notice prior to start of construction.

9. The Contractor shall be responsible for preserving property irons. The Contractor will be required to reestablish any property irons which are damaged or destroyed by his construction operations. Such irons shall be reestablished by a licensed land surveyor or a licensed professional engineer in accordance with state laws.

10. Trees and shrubs which are in direct conflict with proposed new construction shall be removed by the Contractor with the Engineer's approval. Trees and shrubs which are not in direct conflict with proposed new construction shall be saved and protected from damage. This cost is subsidiary to other bid items.

11. The Contractor shall fertilize, seed, and erosion mat all areas which are disturbed as a result of this project. All cost to be subsidiary to "Seeding".

12. The Contractor shall replace any irrigation that may be disturbed by proposed construction. Coordinate all irrigation adjustments with the Park Department.

13. The Contractor shall adjust sanitary sewer manholes and storm sewer manholes for elevation and slope as required to fit proposed finish grades.

14. The Contractor will need to coordinate schedule around events at Westside Athletic Field. Coordinate with Neil Vyff at 337-9225 or Scott Fielding at 268-4123.

**PARKING LOT IMPROVEMENT FOR
 WESTSIDE ATHLETIC FIELD, LOCATED SOUTH OF
 THE INTERSECTION OF ATHENIAN & MCLEAN**


**PROJ. NO. 472-84714
 OCA NO. 785097 & 785098**

**CITY OF WICHITA, KANSAS
 JAMES L. ARMOUR P.E. - CITY ENGINEER**


INDEX OF SHEETS

SHEET 1	-	TITLE SHEET
SHEET 2	-	EXISTING ELEVATIONS
SHEET 3	-	PROPOSED ELEVATIONS
SHEET 4	-	FLOWLINE ELEVATIONS & FLUME DETAIL
SHEET 5	-	STRIPING DETAIL
SHEET 6	-	WHEELCHAIR RAMP DETAIL
SHEET 7	-	TYPE 1A CURB INLET DETAIL
SHEETS 8-12	-	BMP DETAILS

LOCATION MAP

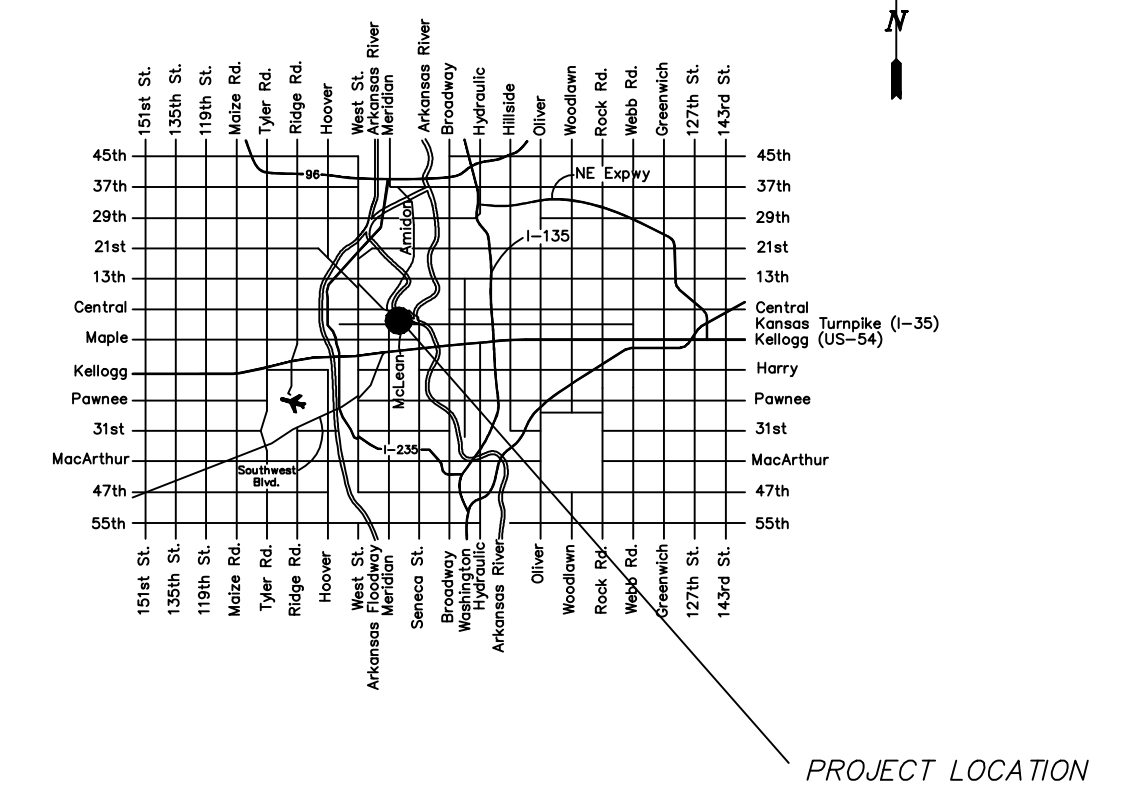

Proposed Improvement

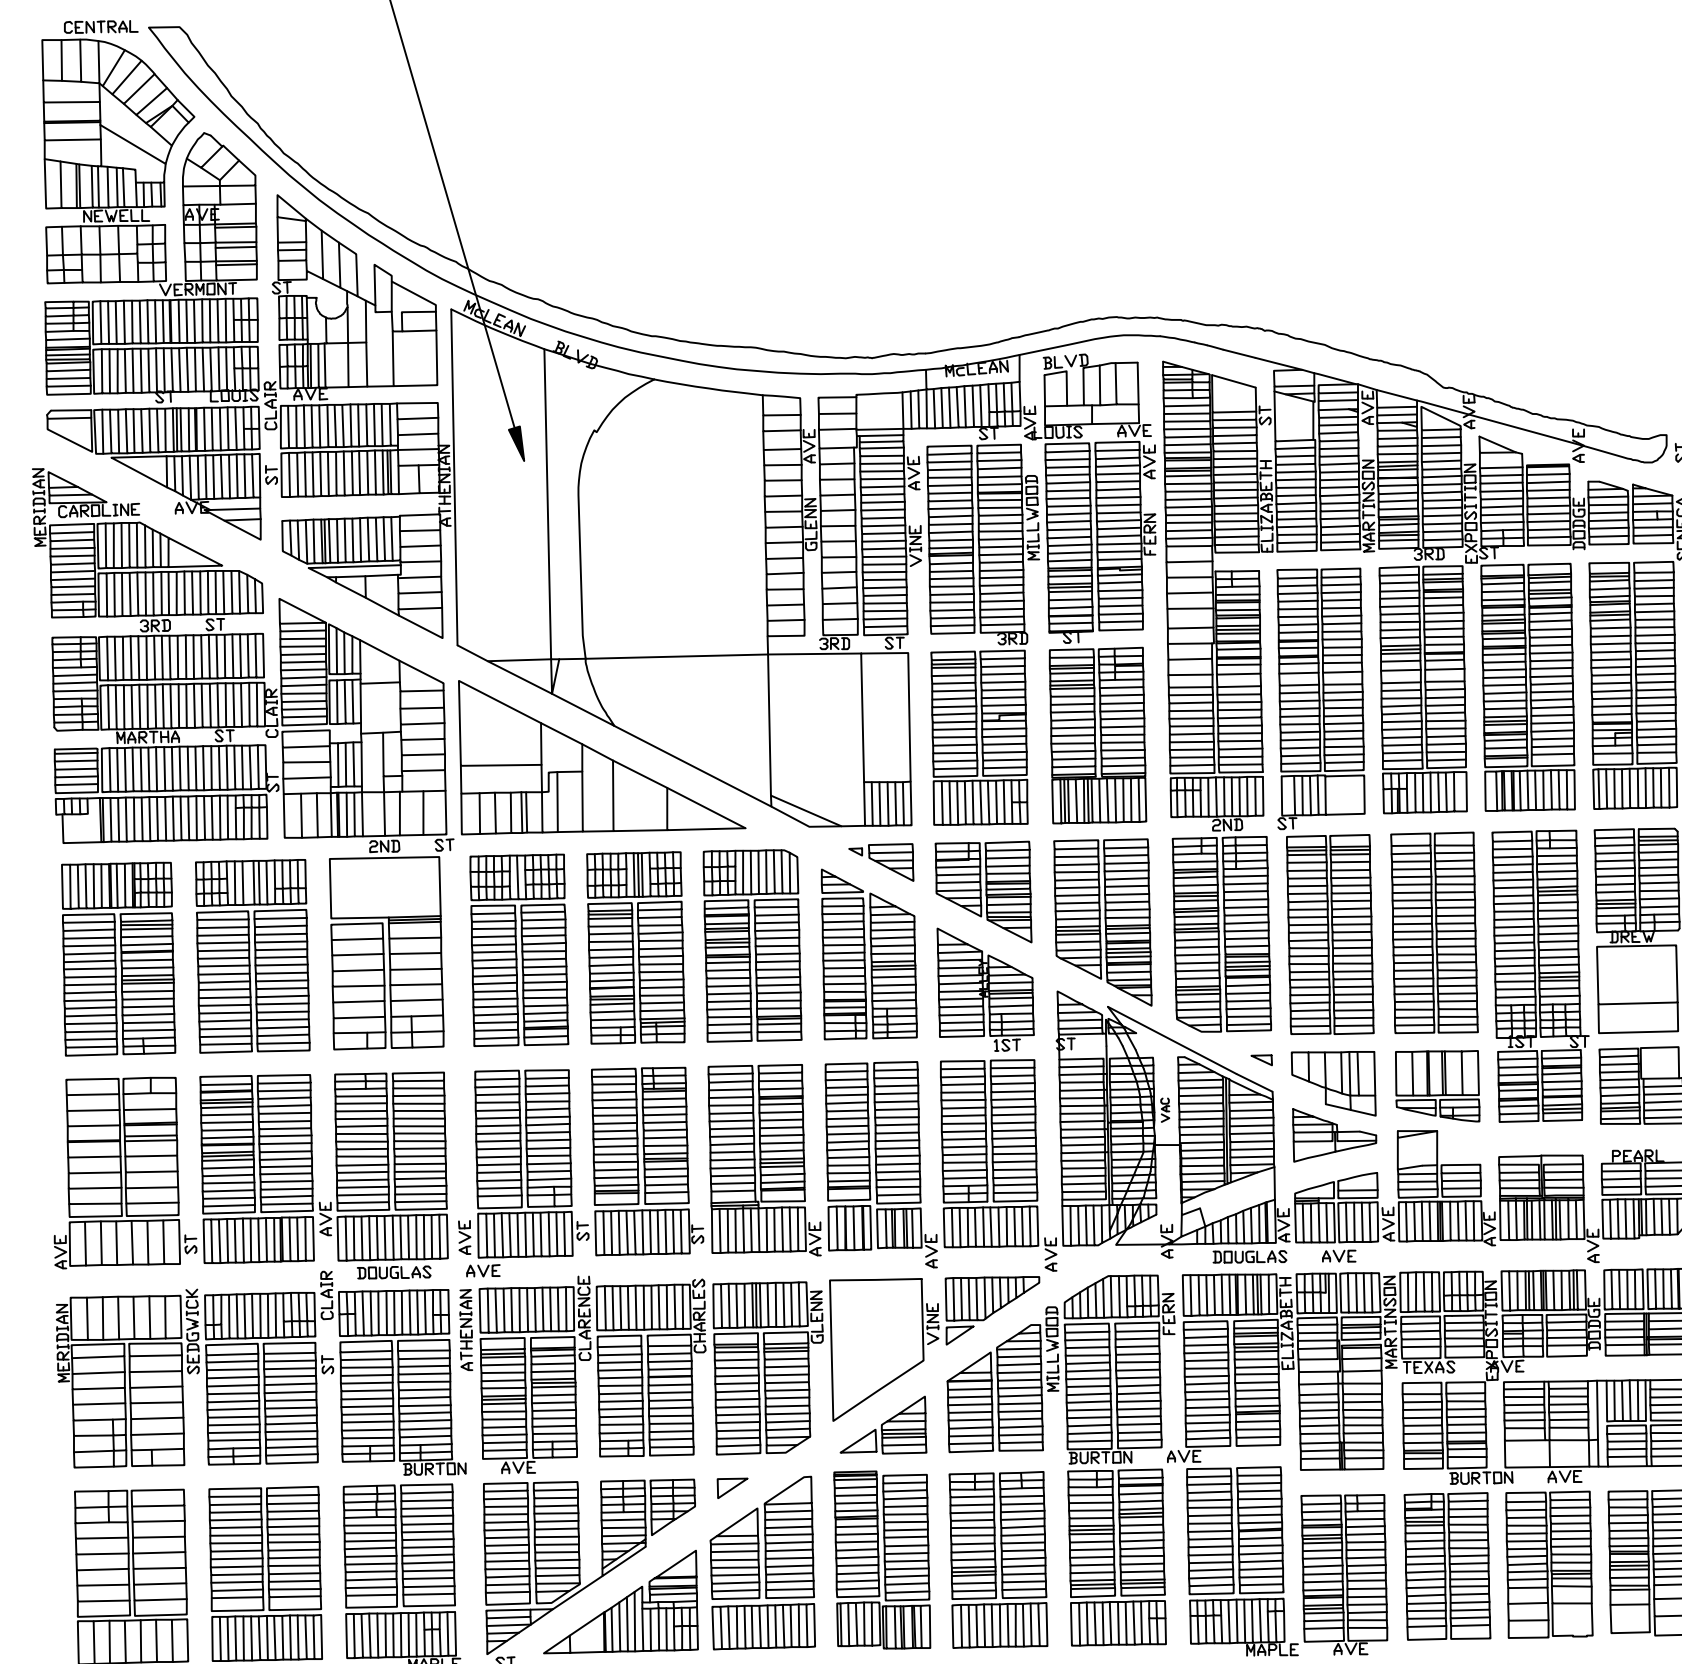

Project Located in the
 N.W.1/4, Sec. 19, T.27S., R.1E.
 Sedgwick County, Kansas

	PARKING LOT IMPROVEMENTS FOR WESTSIDE ATHLETIC FIELD		
	CITY ENGINEER JAMES L. ARMOUR, P.E., L.S.		
	PROJECT NUMBER 472-84714	OCA NUMBER 785097 785098	DATE 04/08
	CITY ENGINEER'S OFFICE CITY HALL - SEVENTH FLOOR 455 NORTH MAIN STREET WICHITA, KANSAS 67202-1620 (316) 268-4501 (316) 268-4114 FAX		DESIGN DRAWN SDM SDM SHEET 1 OF 12