

STORM WATER SEWER NO. 332

TO SERVE

NEWMARKET V ADDITION

OCA NO. 751463

CITY OF WICHITA PROJECT NO. 468-84396


CITY OF WICHITA, KANSAS

JAMES L. ARMOUR, P.E. - CITY ENGINEER

PHASE 1A

INDEX OF SHEETS

A1	TITLE SHEET
A2	KEY MAP AND GENERAL NOTES
A3	TYPICAL SECTIONS
A4	POND GRADING PLAN
A5	EMBANKMENT PLAN
A6	SWPPP SHEET
A7-A11	POND CROSS SECTIONS
A12-A15	EROSION CONTROL DETAILS
A16	PLAT

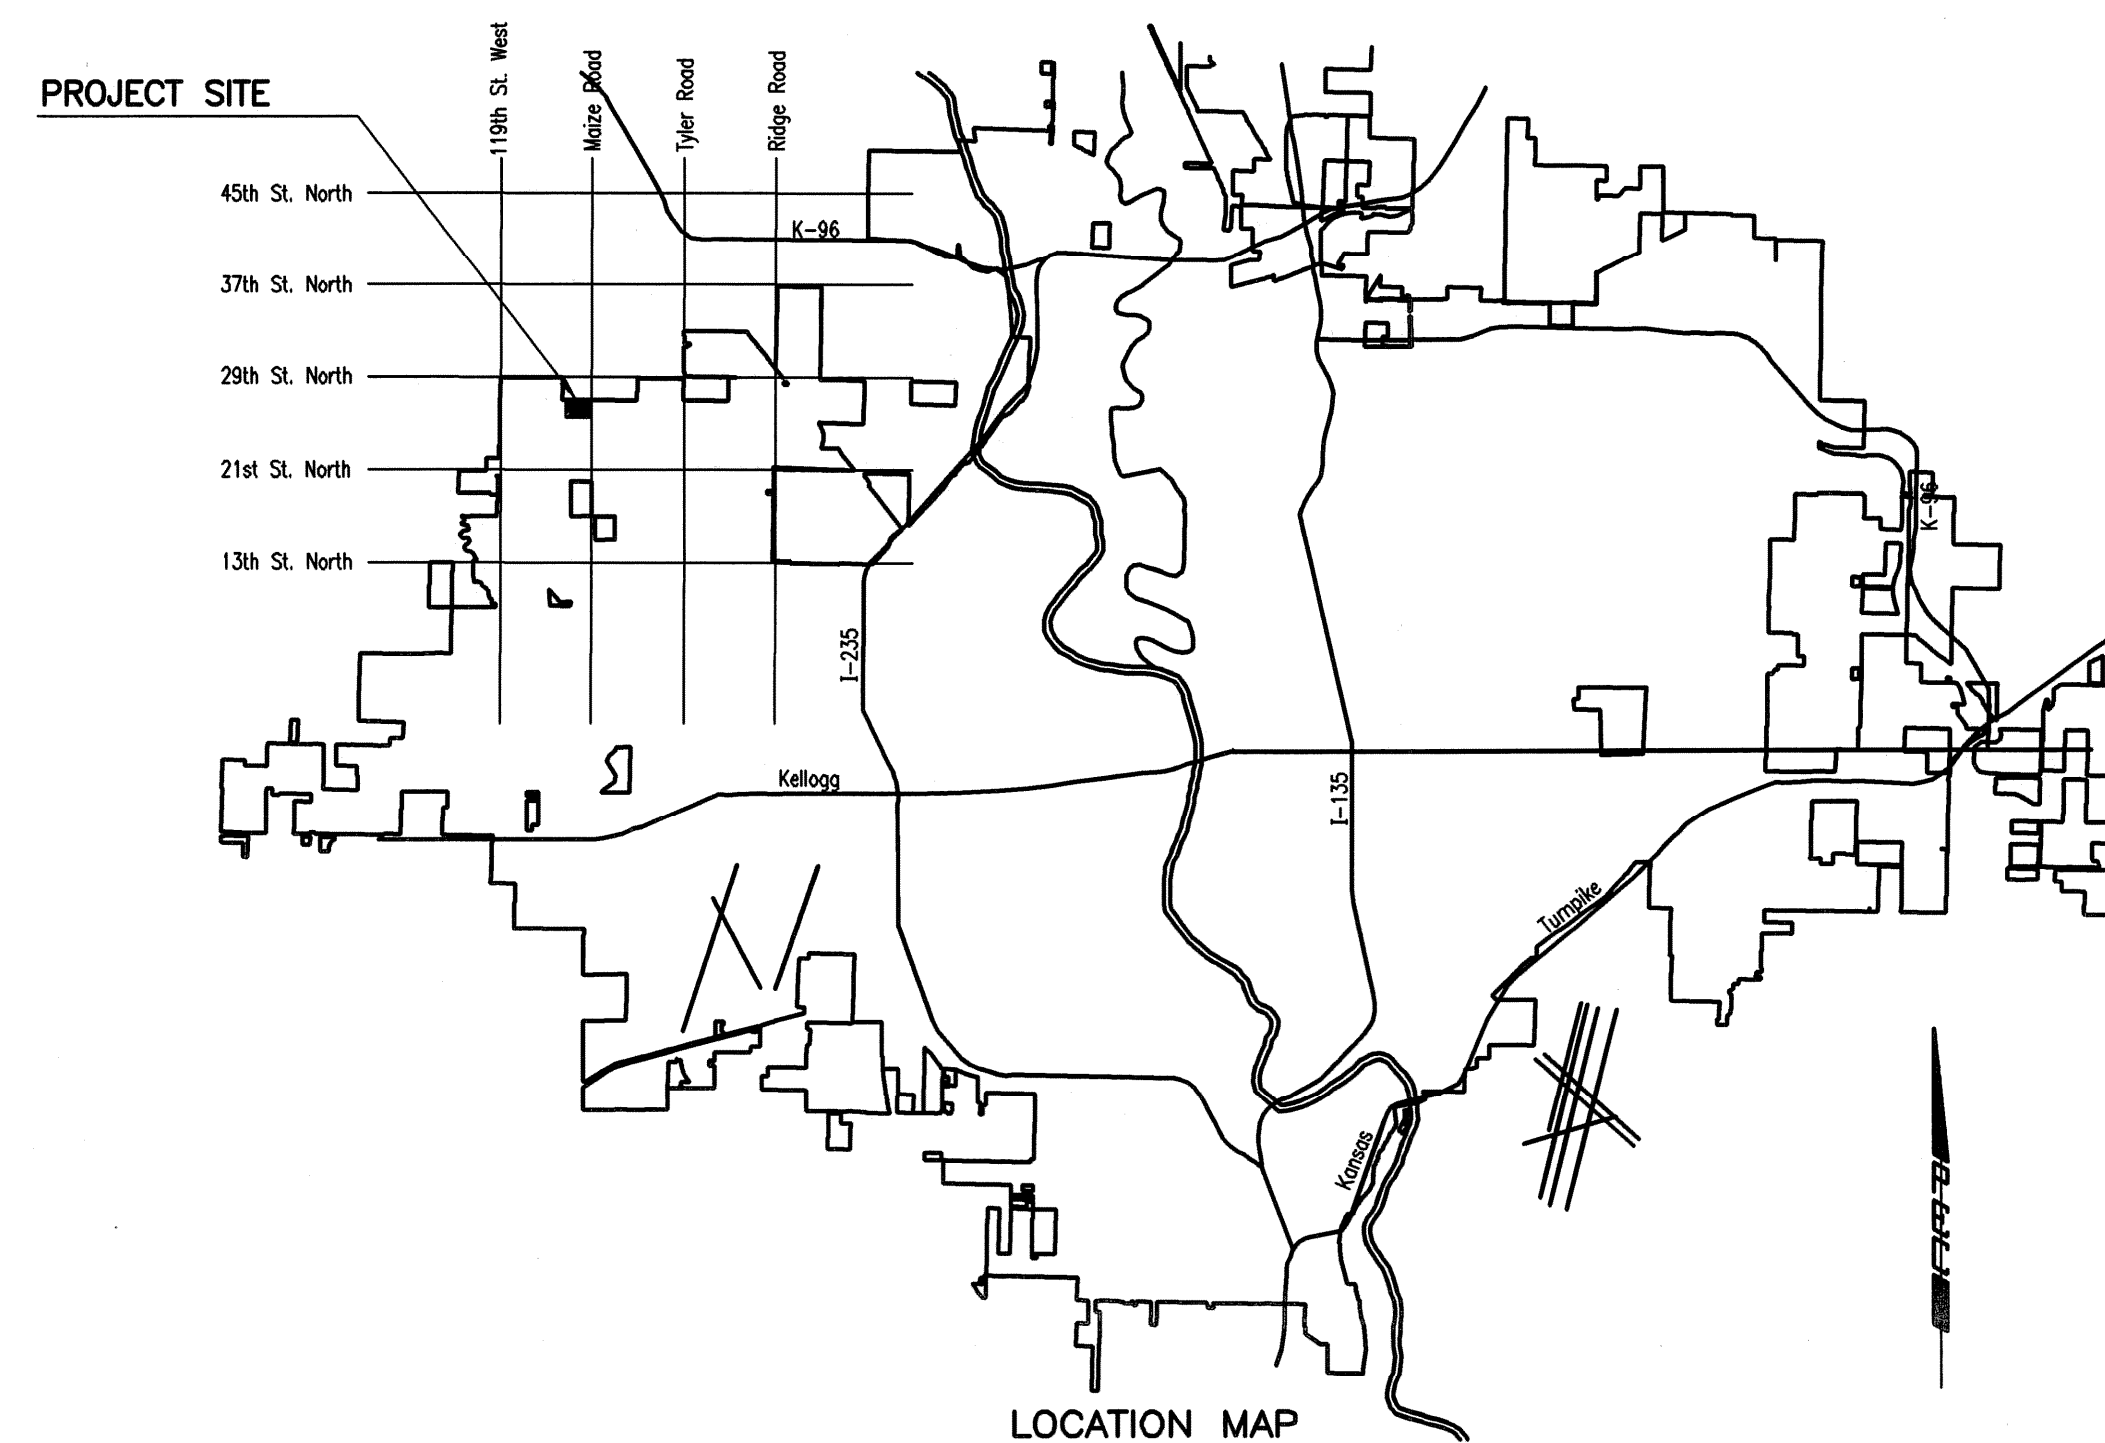

EARTHWORK BALANCE

* 66,746 C.Y. Unclassified Excavation (Pond)
88,362 C.Y. Compacted Fill (VMF= 0.85, Assumed)

* An additional 37,209 C.Y. of excavated material to be hauled from Part 1B.



JULY 2008

PLANS PREPARED BY

PROFESSIONAL ENGINEERING CONSULTANTS, P.A.

ENGINEERS

WICHITA, KANSAS