



NOTES:
BALL OF PLANT TO BE KEPT MOIST AND PROTECTED FROM DAMAGE PRIOR TO PLANTING. ADD ROOT STIMULATOR TO SURFACE IMMEDIATELY AFTER PLANTING AS PER THE MANUFACTURER'S RECOMMENDATIONS. PLANTING DEPTH OF ROOTBALL SHALL BE EQUAL TO ITS ORIGINAL PLANTING DEPTH AT NURSERY. SPADED PLANT MATERIAL DOES NOT NEED TO BE STAKED.

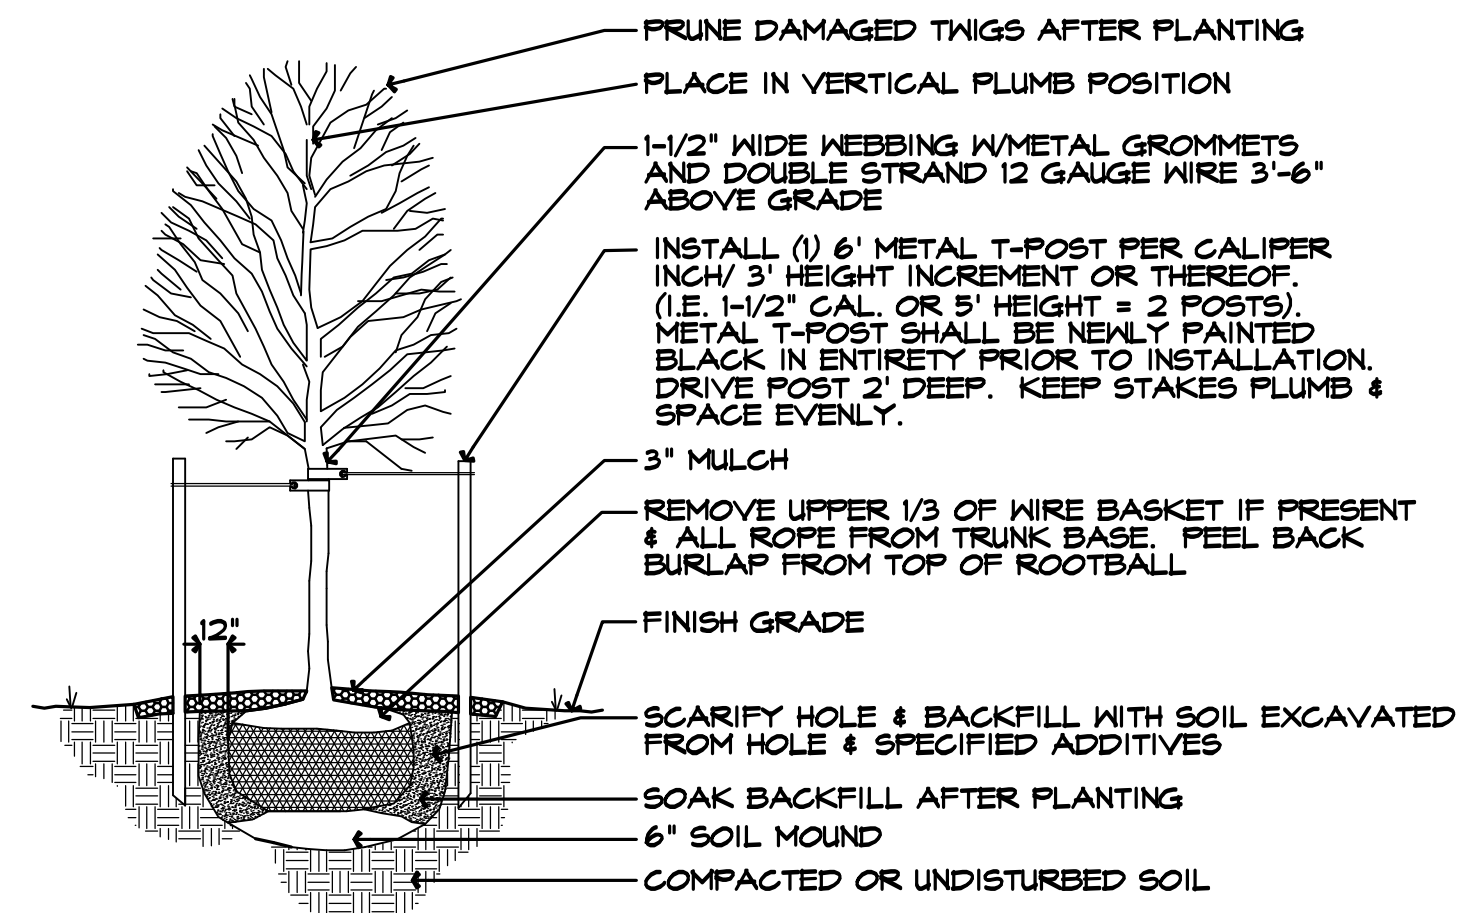


1 DECIDUOUS TREE PLANTING DETAIL
NOT TO SCALE

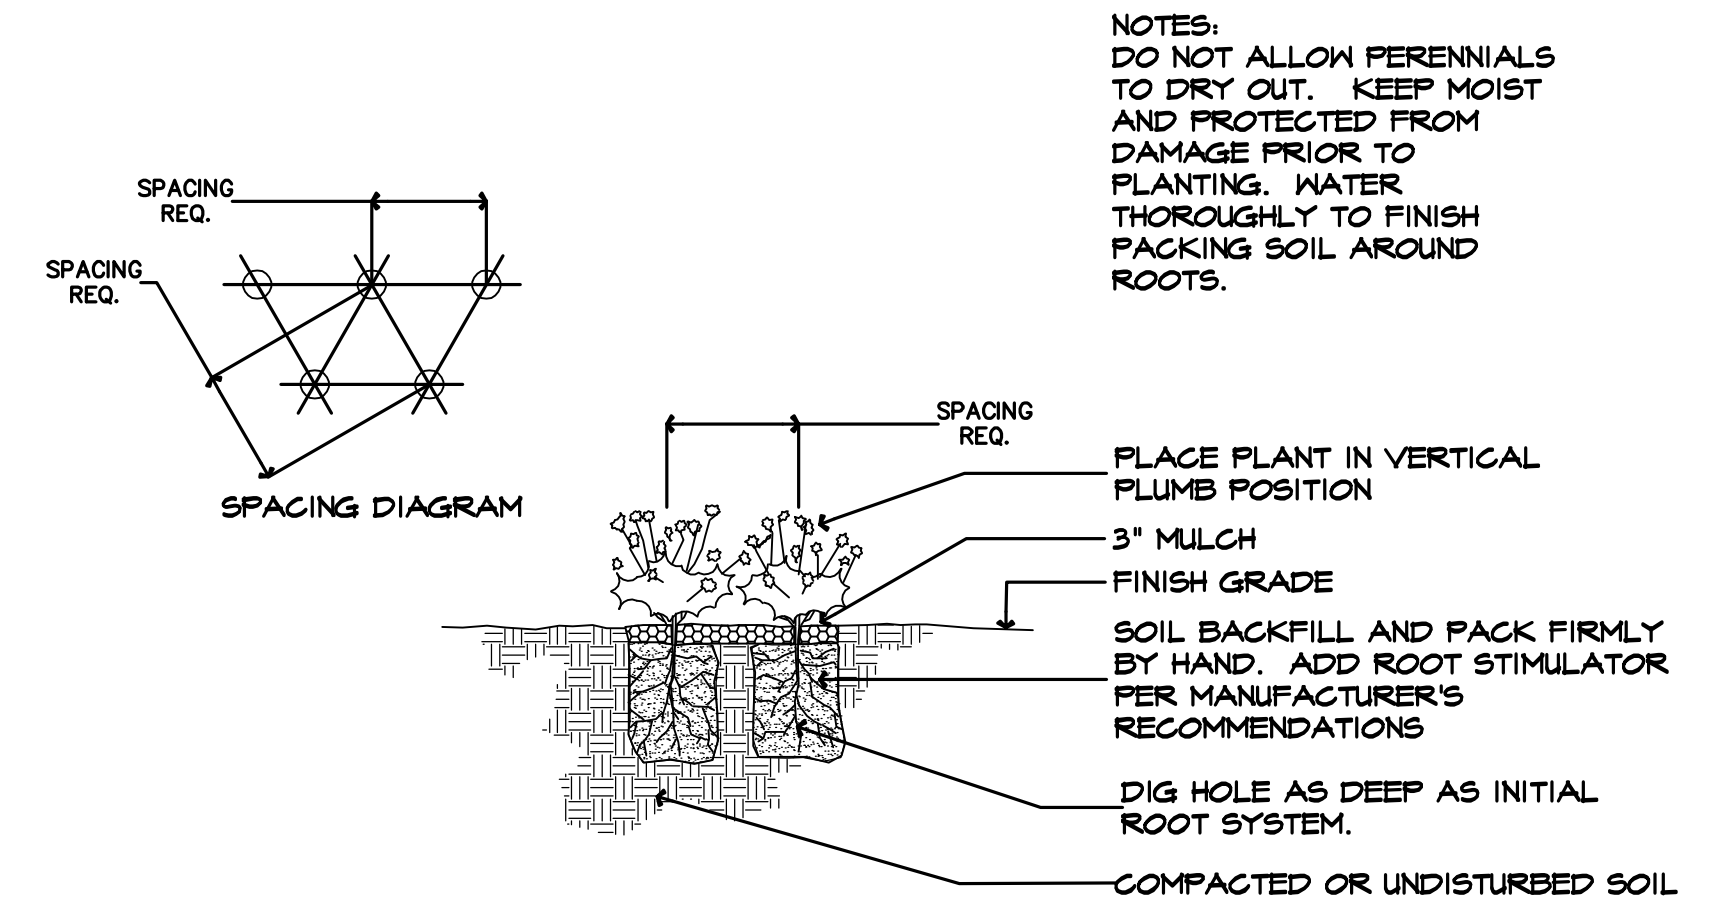


4 GROUND COVER PLANTING DETAIL
NOT TO SCALE

NOTES:
BALL OF PLANT TO BE KEPT MOIST AND PROTECTED FROM DAMAGE PRIOR TO PLANTING. ADD ROOT STIMULATOR TO SURFACE IMMEDIATELY AFTER PLANTING AS PER THE MANUFACTURER'S RECOMMENDATIONS. PLANTING DEPTH OF ROOTBALL SHALL BE EQUAL TO ITS ORIGINAL PLANTING DEPTH AT NURSERY. DO NOT OVERTIGHTEN GUYS.

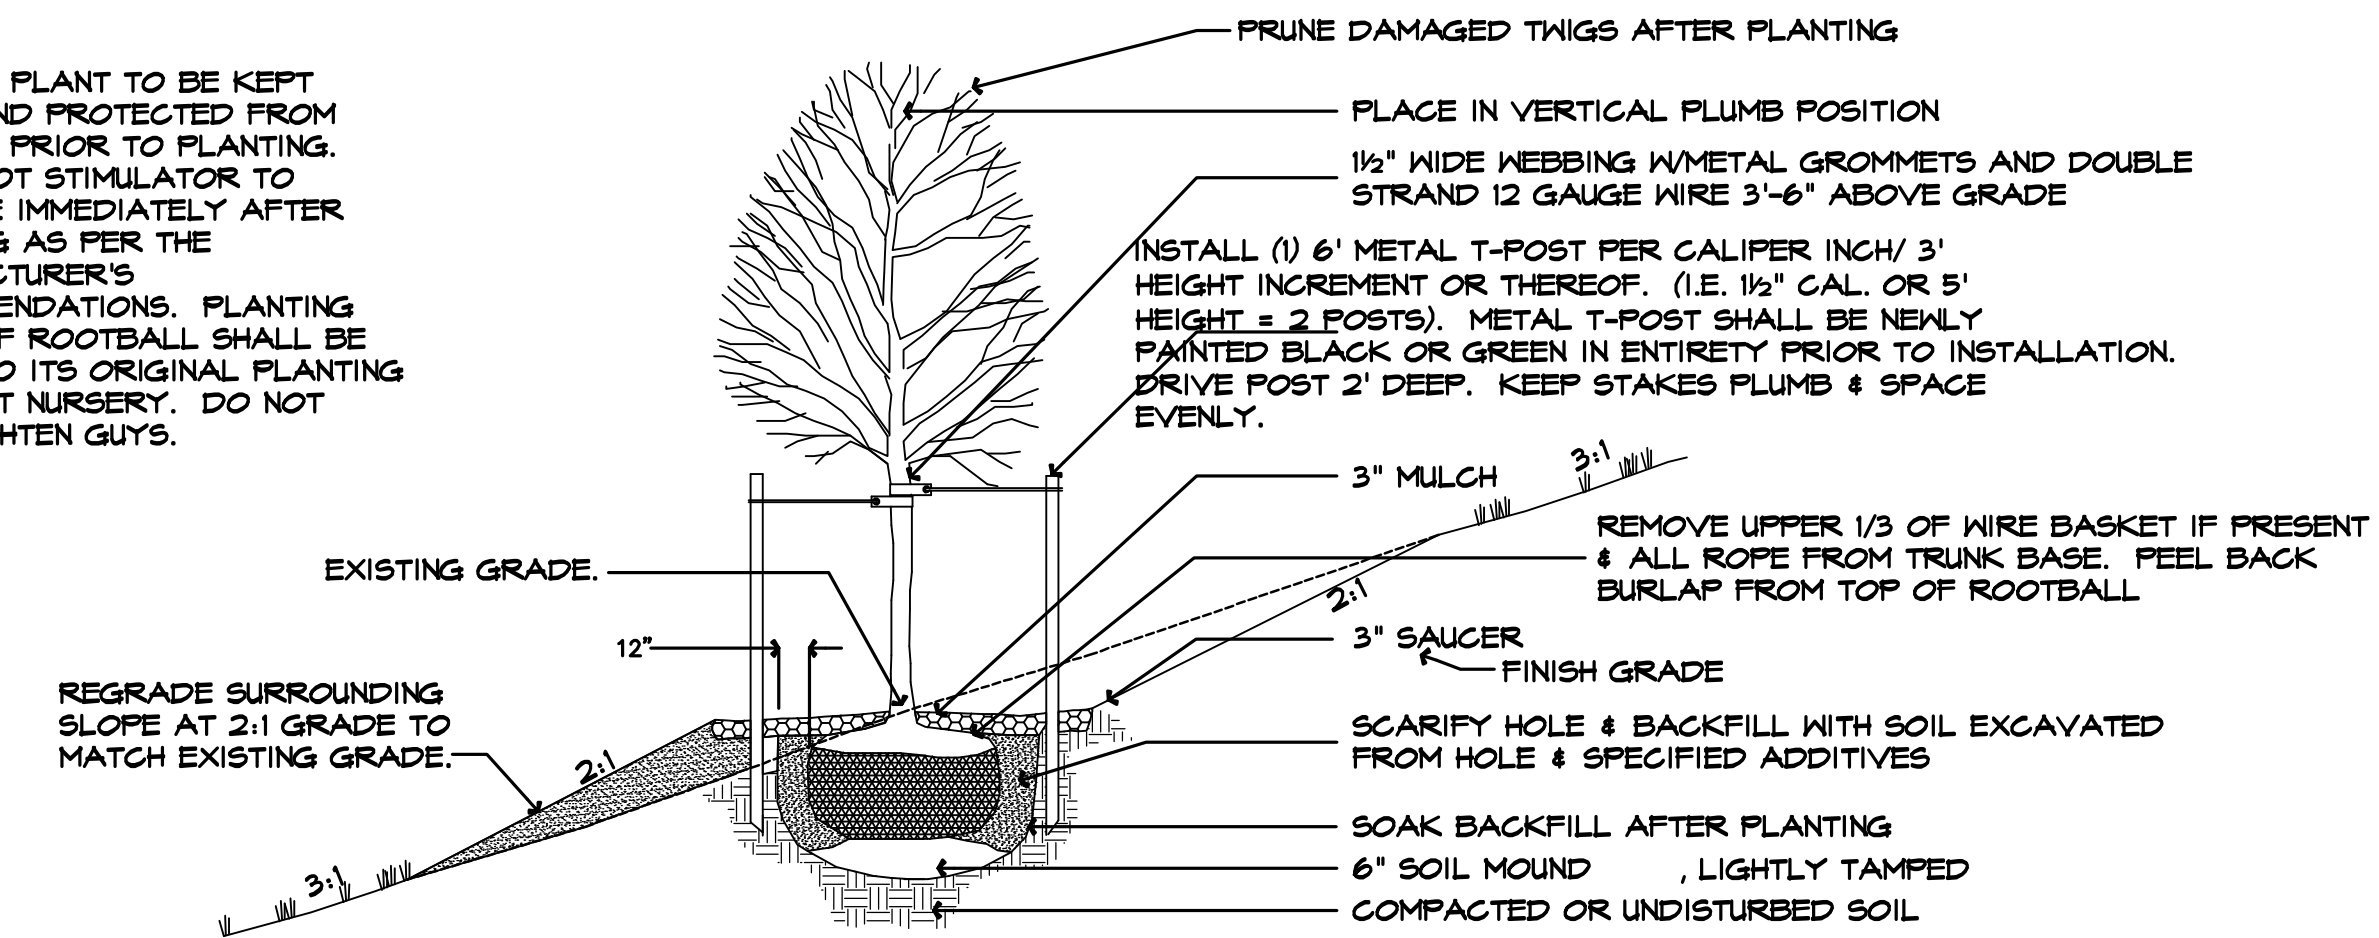


2 DECIDUOUS TREE PLANTING ON SLOPE
NOT TO SCALE

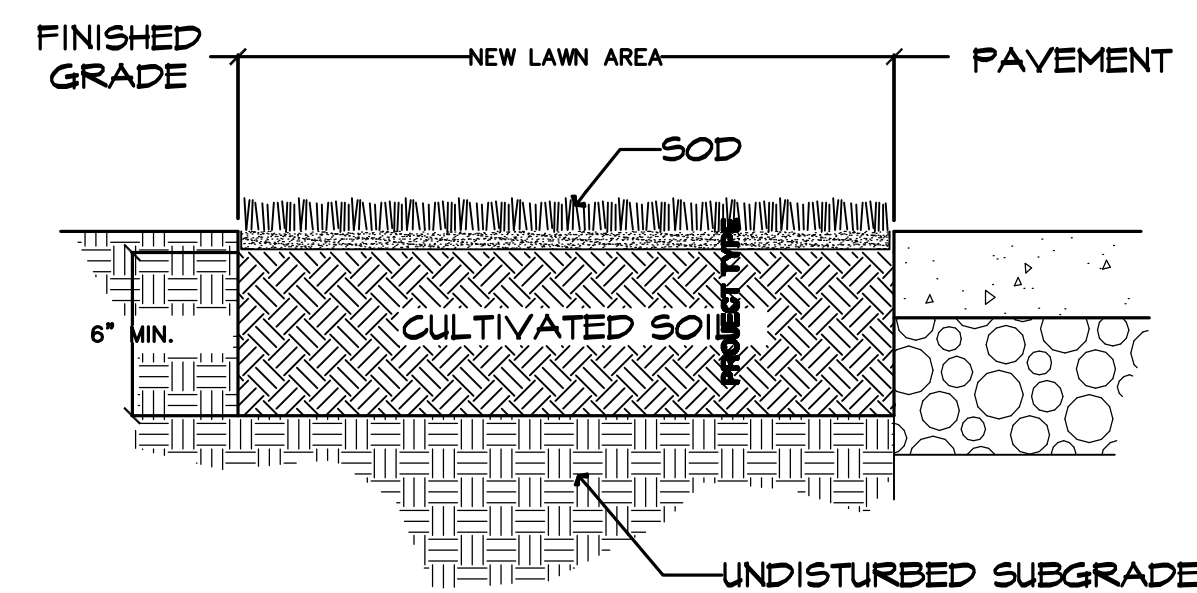

3 SOD DETAIL
NOT TO SCALE

NOTES:
DO NOT ALLOW PERENNIALS TO DRY OUT. KEEP MOIST AND PROTECTED FROM DAMAGE PRIOR TO PLANTING. WATER THOROUGHLY TO FINISH PACKING SOIL AROUND ROOTS.

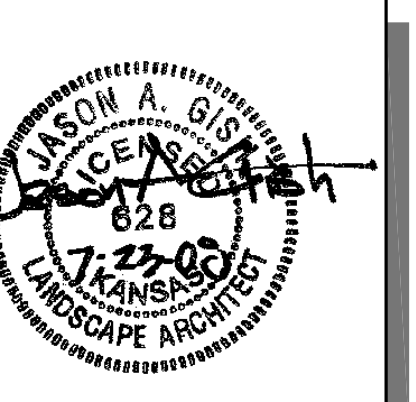

GREENWICH OFFICE PARK ADD.
PHASE 1 - PART B

PLANTING DETAILS
SHEET TITLE
472-84644
PROJECT NUMBER

MKEC / DMM / JAG
DESIGNED DRAWN CHECKED

ISSUED July 2008
REVISED

SHEET NO.
7 of 8