




STREET SECTION @ MEDIAN MODIFICATION 29TH STREET

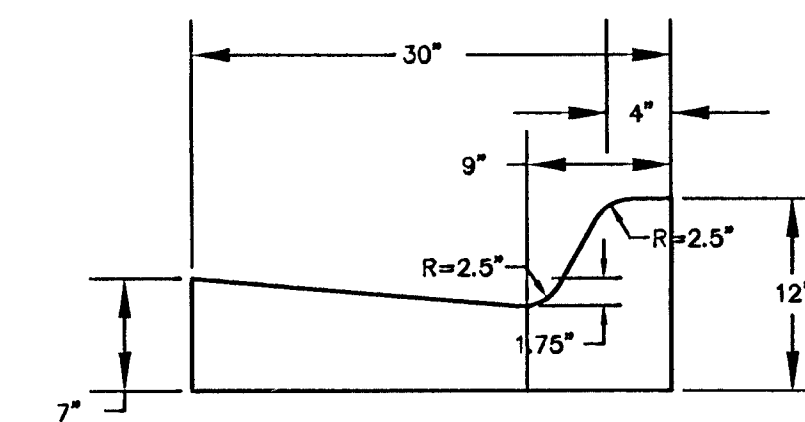

COMBINED CURB & GUTTER

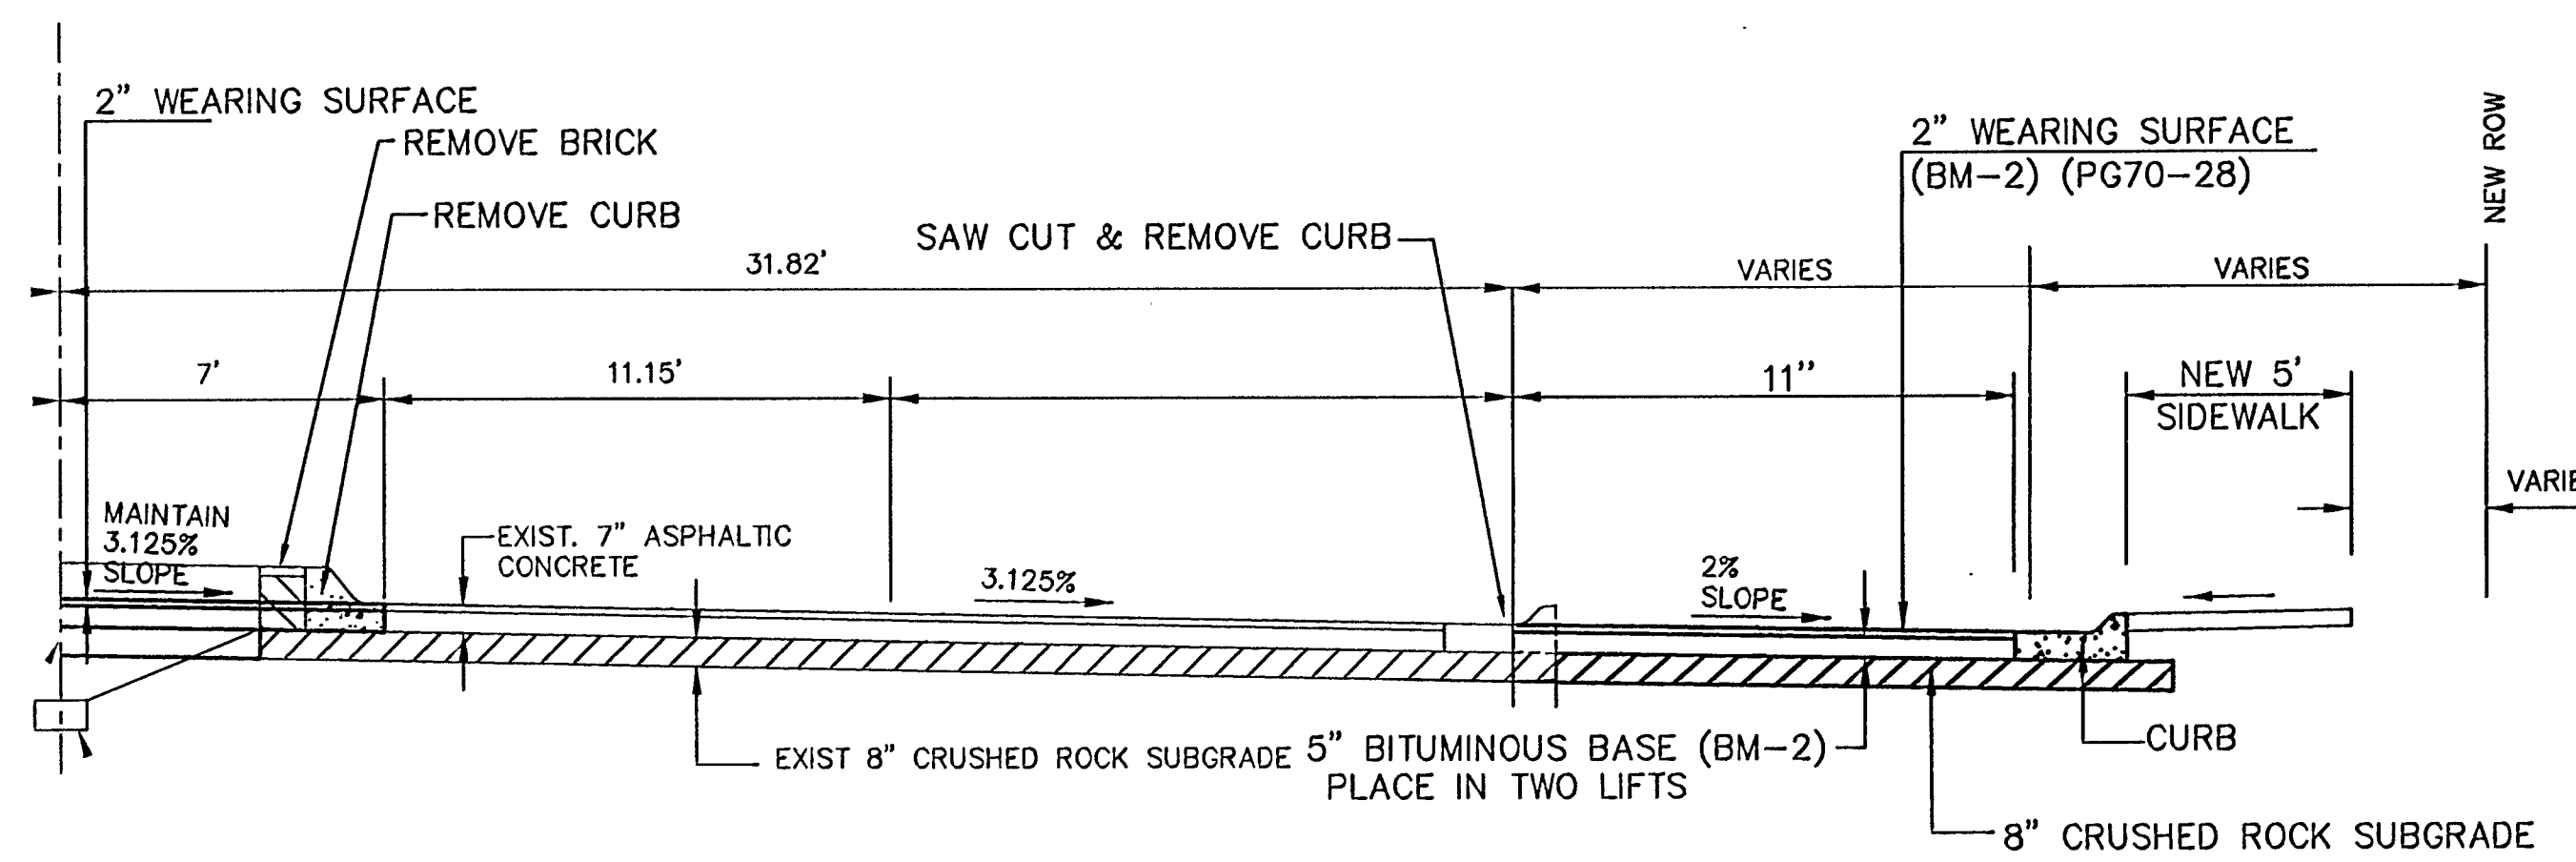


STREET SECTION @ DECELERATION LANE 29TH STREET

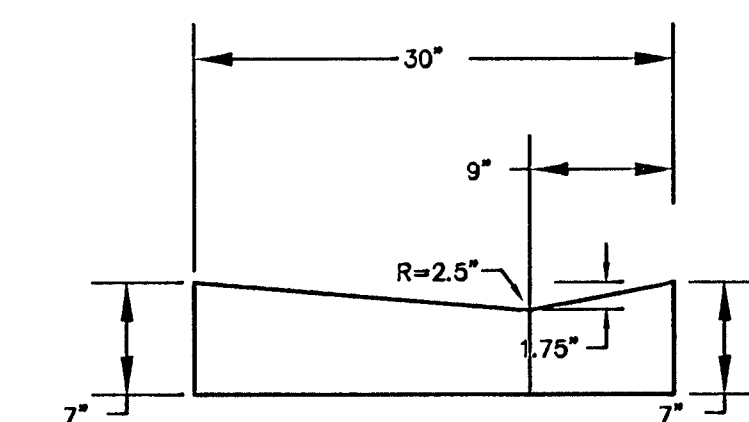

VALLEY GUTTER SECTION

PRIVATE PROJECT NO. 170PPP (607879)

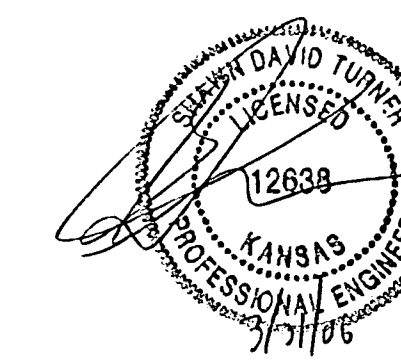

ENTRY DETAILS	
WATERFORD APARTMENTS	
CITY OF WICHITA, KANSAS	
PLANS & ESTIMATES PREPARED BY:	1010 MILITARY AVE. BAKTER SPRINGS, KS 920-855-9714
TURNER CONSULTING, P.A.	

REVISION	BY	DATE	PLAN SCALE	DESIGNED BY:	APPROVED:
			1" = XX	DFLE: MEDIAN DETAIL	
			PROFILE SCALE	RECOMMENDED:	
			HORIZONTAL	DEVELOPMENT SERVICES	
			VERTICAL	RECOMMENDED:	
			1" =	ENGINEERING SERVICES	PUBLIC WORKS DIRECTOR
			FILE	DRAWING	DATE
			ATLAS PAGE NO		SHEET 2 OF 5 SHEETS