


COUNTY	STATE	PROJECT NUMBER	FISCAL YEAR	SHEET NO.	TOTAL SHEETS
SEDGWICK	KANSAS	448-90363		13	15


**TEMPORARY TRAFFIC CONTROL**  
 Cost to be Subsidiary to Bid Item  
 "Site Clearing & Restoration"

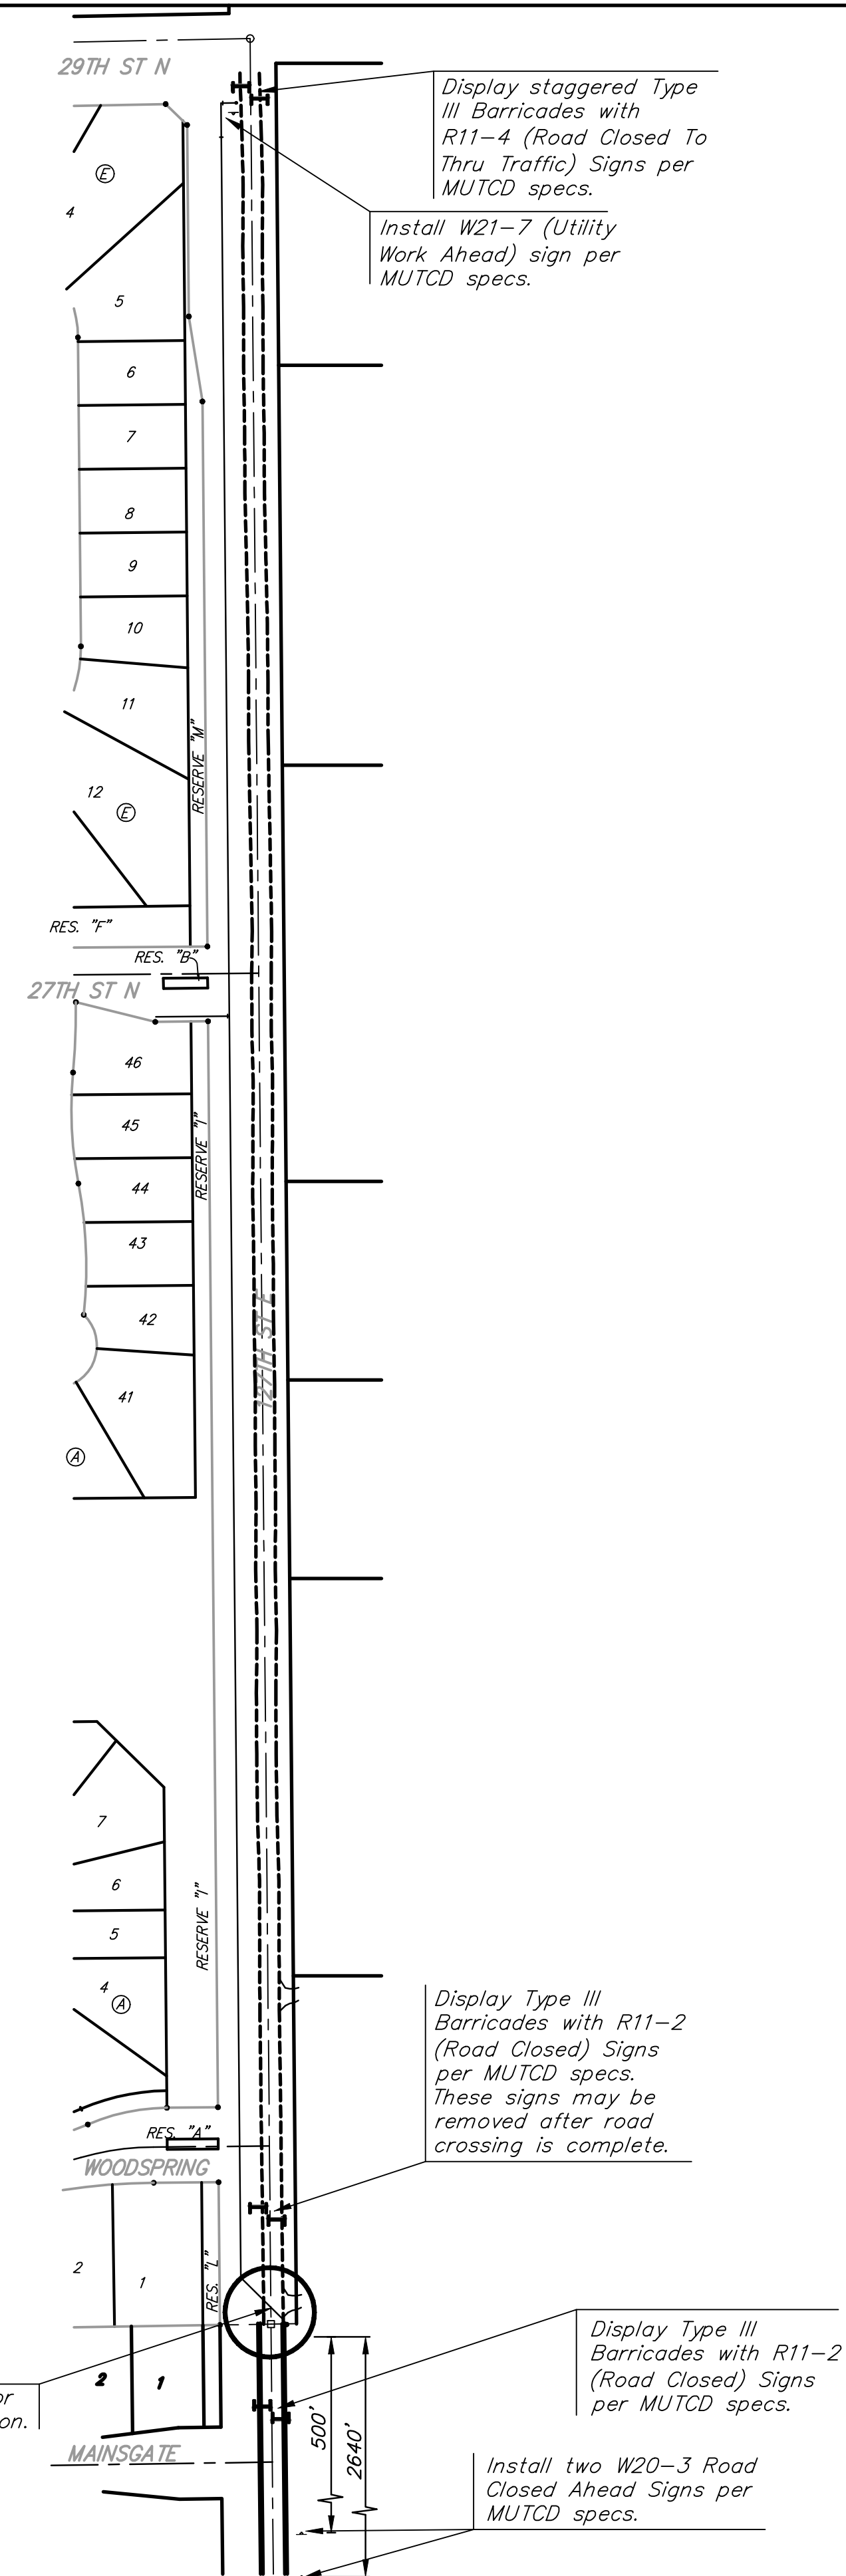

LIST OF TRAFFIC CONTROL DEVICES *										
MUTCD DEVICE NO.	NO.	FLASHERS		REMARKS	DELINEATORS & CHANNELIZATION DEVICES					
		TYPE A	TYPE B		DEVICE	NO.	SIZE	FLASHERS		
					TYPE A	TYPE B	TYPE C			
W20-3	1		1		BARRICADES					
W20-3	1		1		TYPE III	6	8'	6		
W21-7	1		1		TYPE II					
R11-2	4				TYPE I					
R11-4	2				DRUMS					
					SLIM LINE CHANNELIZERS					
					CONES					
					TUBES					
					VERTICAL PANELS					
					SINGLE					
					BACK TO BACK					
					PAVEMENT MARKING	WHITE	YELLOW			
					4" BROKEN (Lin. Ft.)					
					4" SOLID (Lin. Ft.)					
					TEMPORARY STRIPING (Line Mile)					

\* FOR INFORMATION ONLY

SEE SHEET NO. 11 & 12 FOR TRAFFIC CONTROL NOTES

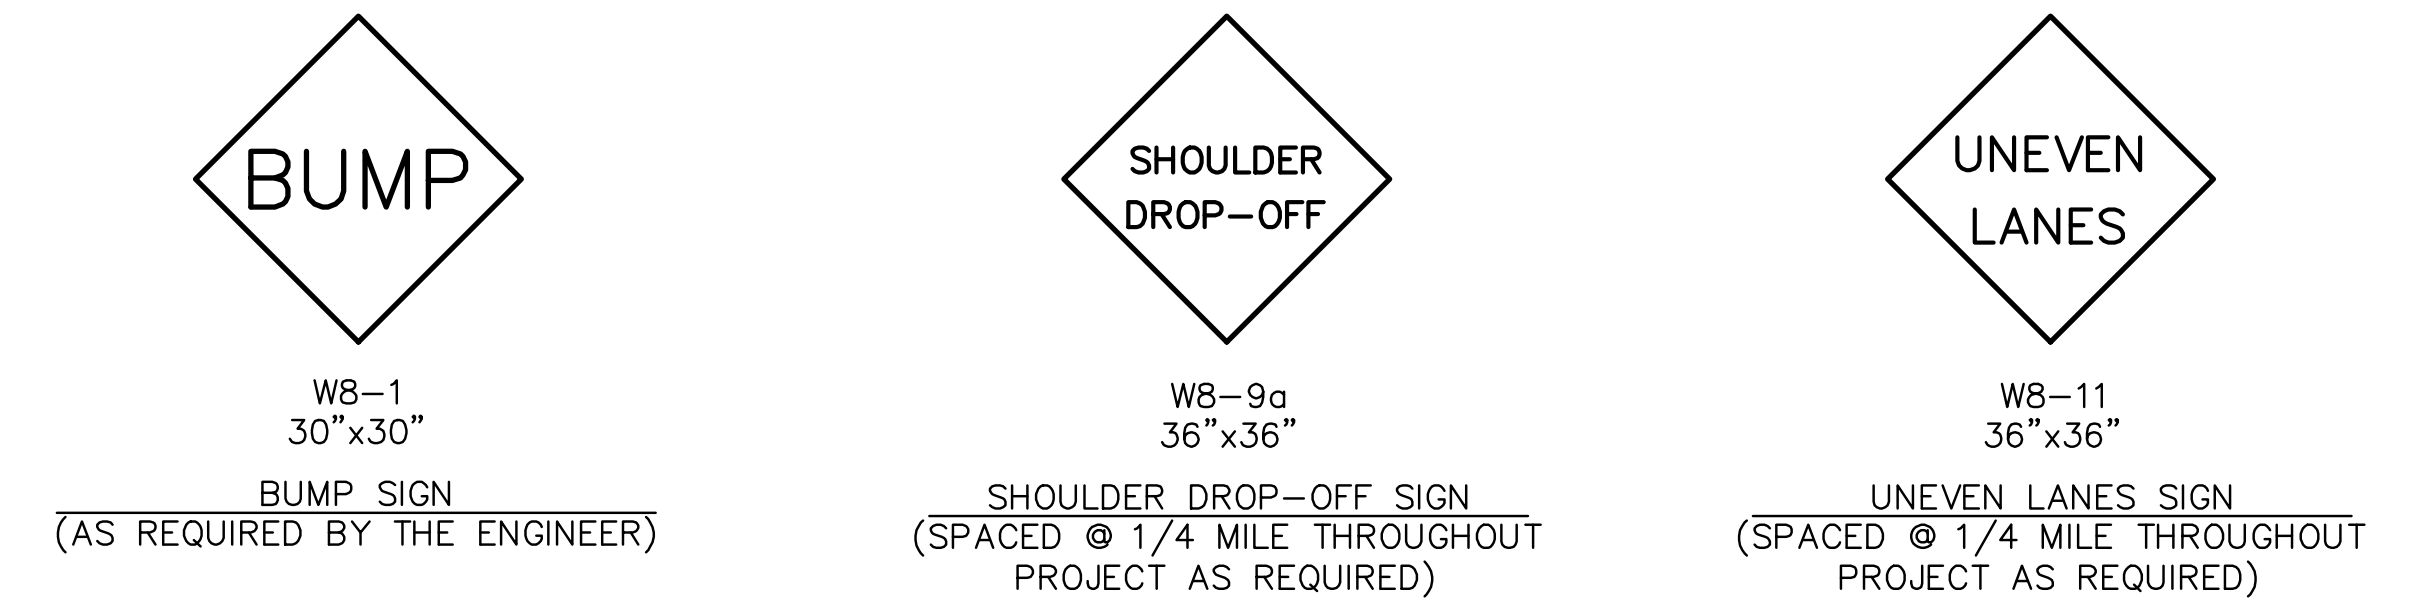

Scale: 1" = 150'

Rev.	Date	Description	By	/Chk
<b>TRAFFIC CONTROL PLAN</b>				
TC 3-0				
PREPARED BY SEDGWICK COUNTY PUBLIC WORKS HIGHWAY DEPARTMENT				
DAVID C. SPEARS, P.E.			DIRECTOR/COUNTY ENGINEER	
REVISED	SCALE	DESIGNED	DRAWN	CHECKED
	AS SHOWN	M.R.B.	D.R.S.	M.R.B.
	DATE	6/1988	4/2005	4/2005
				<b>13</b>

DWG: Q:\Blocks\Std\TC3-0.dwg