



TYPICAL SECTION
 Sta. 30+72 to Sta. 43+23
 NORTH FRONTAGE ROAD
 From Ellson to Zelta

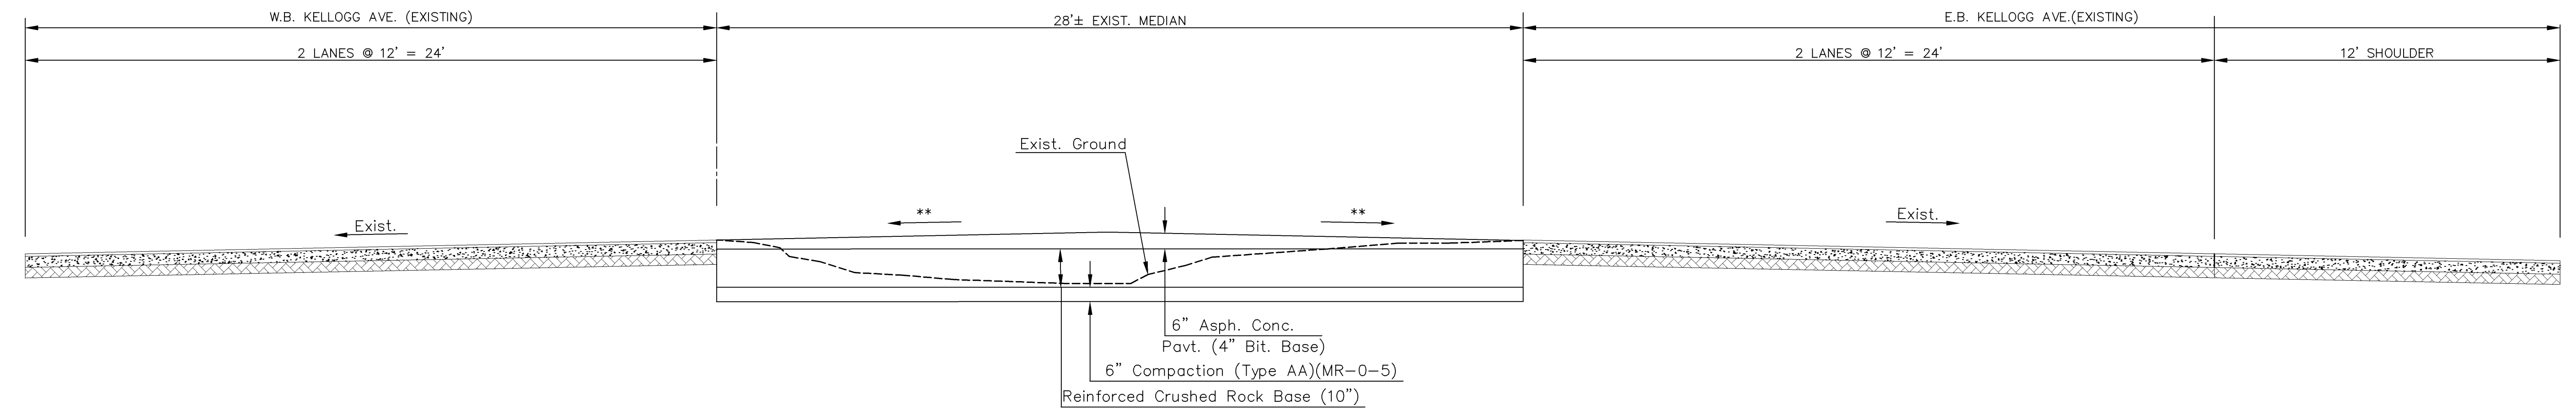

KELLOGG AVENUE SECTION
 Median Ditch Fill For Shoofly
 **Match Slope of Existing Pavement

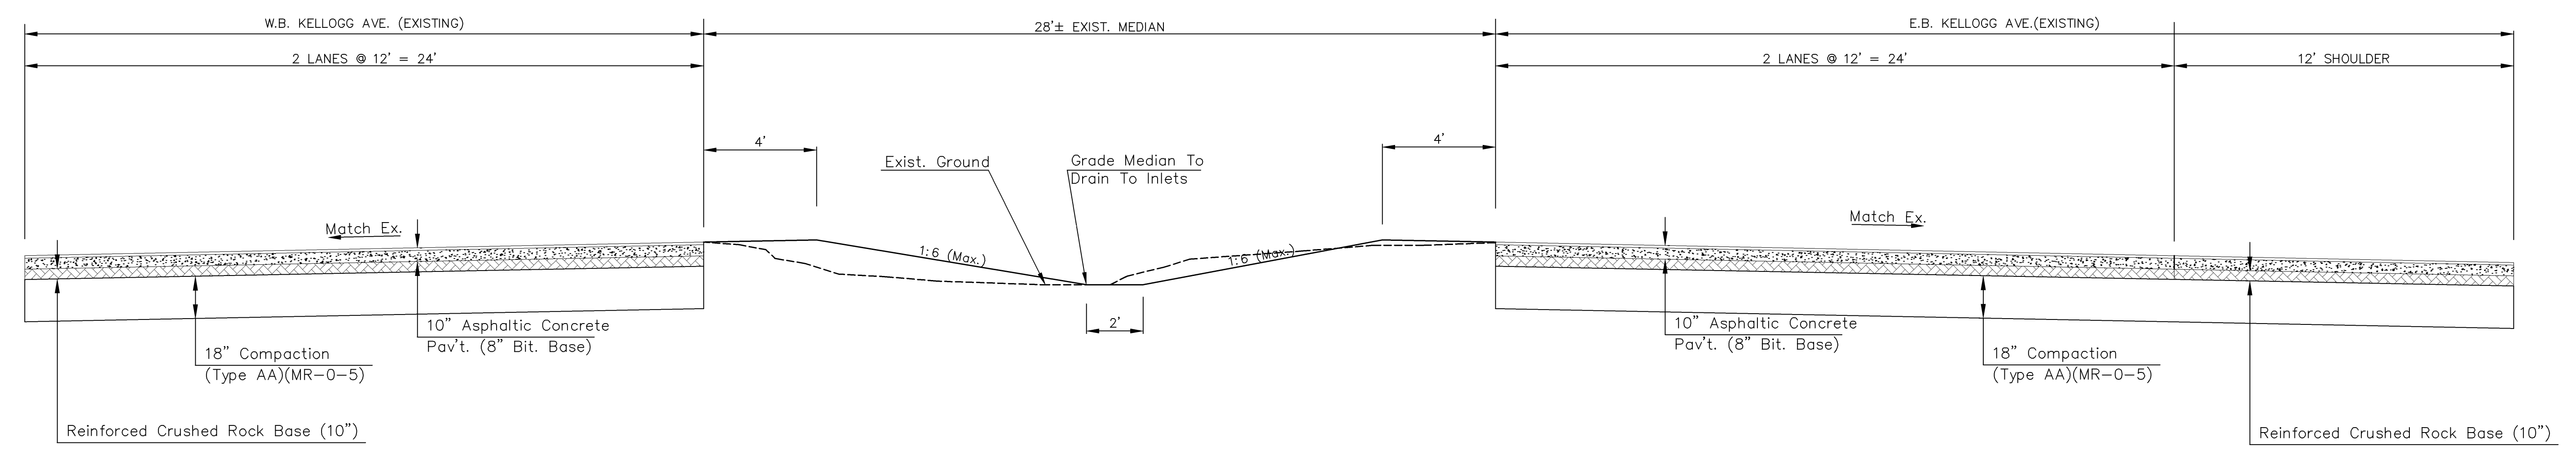

KELLOGG AVENUE
 Typical Section

REVISED

SEAL:

Cook, Flatt & Strobel
 ENGINEERS, P.A.
CFS

CFS PROJECT NO:
 07-025

CITY OF WICHITA, KANSAS
STORMWATER IMPROVEMENTS
 ELLSON TO ZELTA
 DESIGNED BY: _____
 DRAWN BY: _____
 CHECKED BY: _____
 DATE: _____

SHEET TITLE:
TYPICAL SECTIONS

PROJECT NUMBER

OFFICE CHECK

SHEET NUMBER:
2 of 44

CFS PROJECT FILE: