



REFERENCES NOTED	BY	DATE
REFERENCES CHECKED		

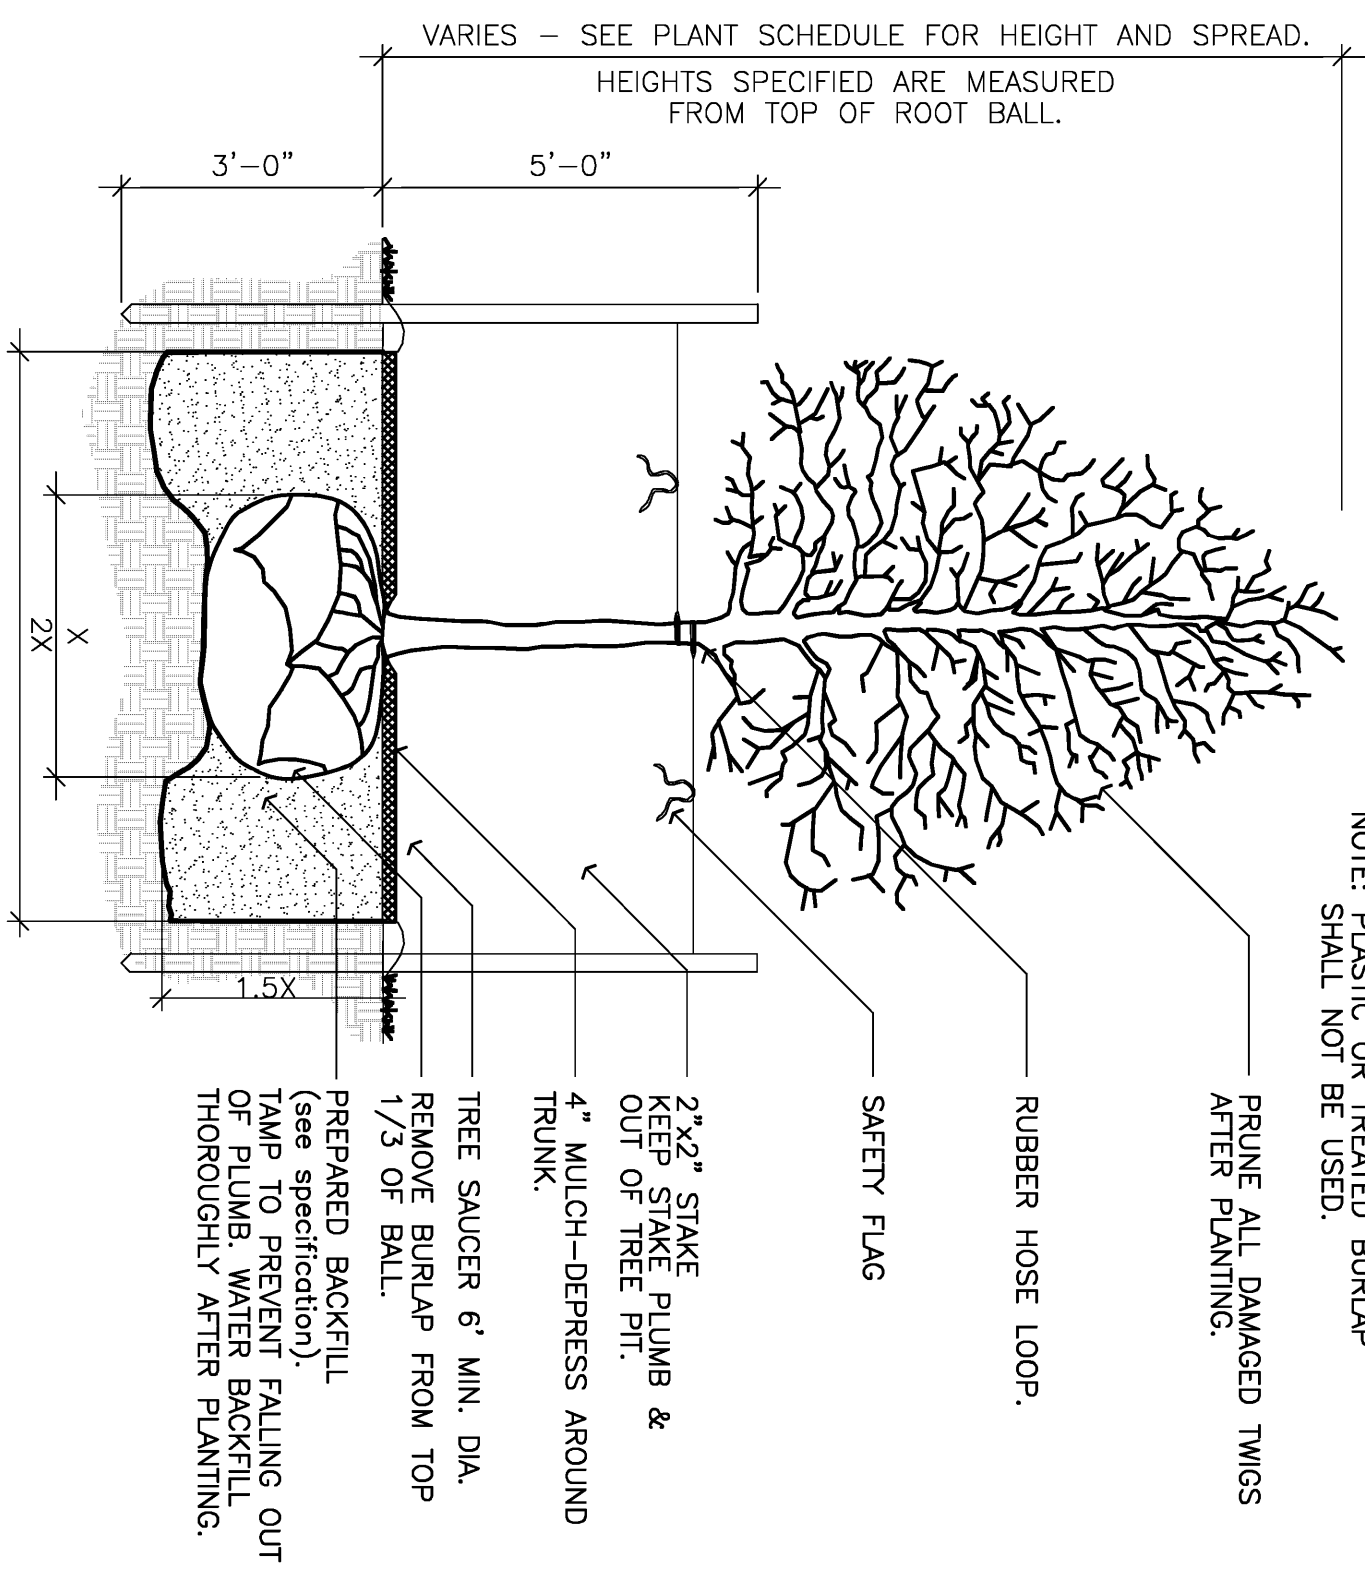


1 TREE PLANTING & STAKING DETAIL

NO SCALE

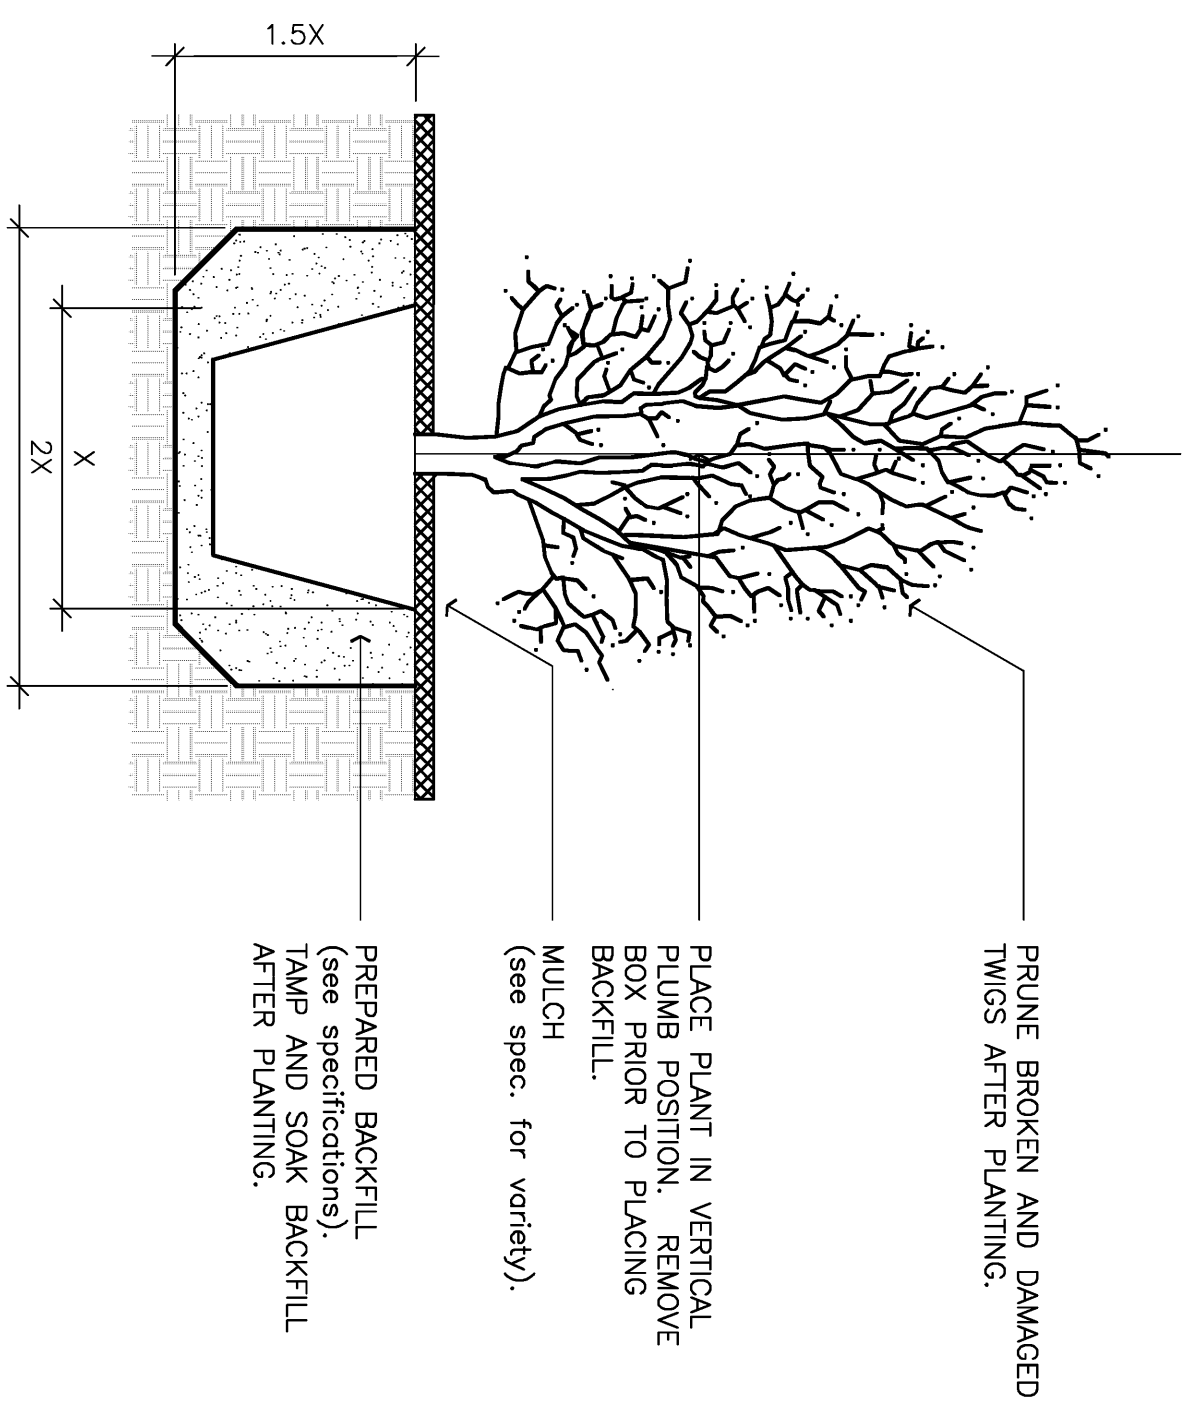


2 SHRUB PLANTING DETAIL

NO SCALE

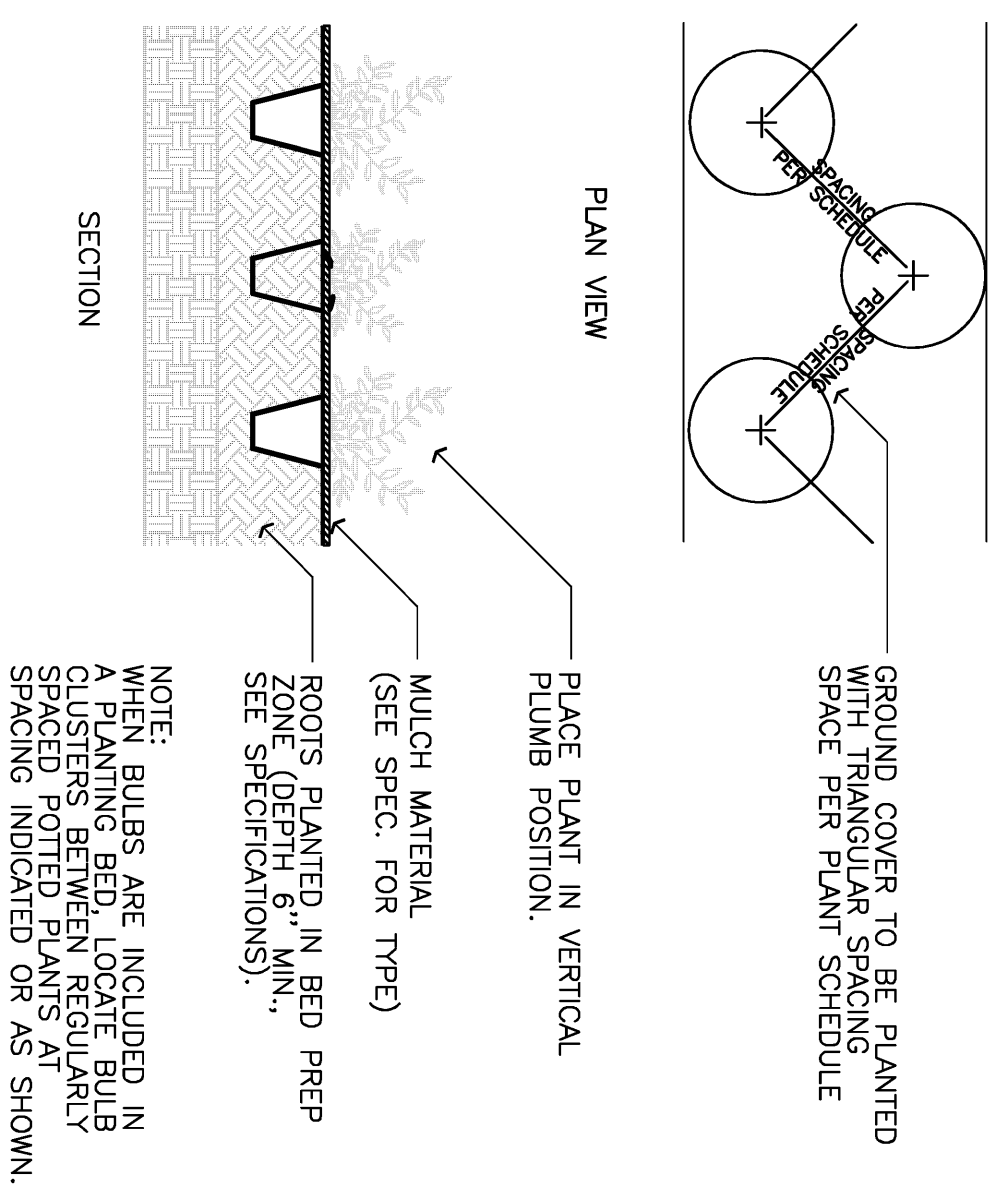

3 GROUNDCOVER & PERENNIAL PLANTING


NO SCALE

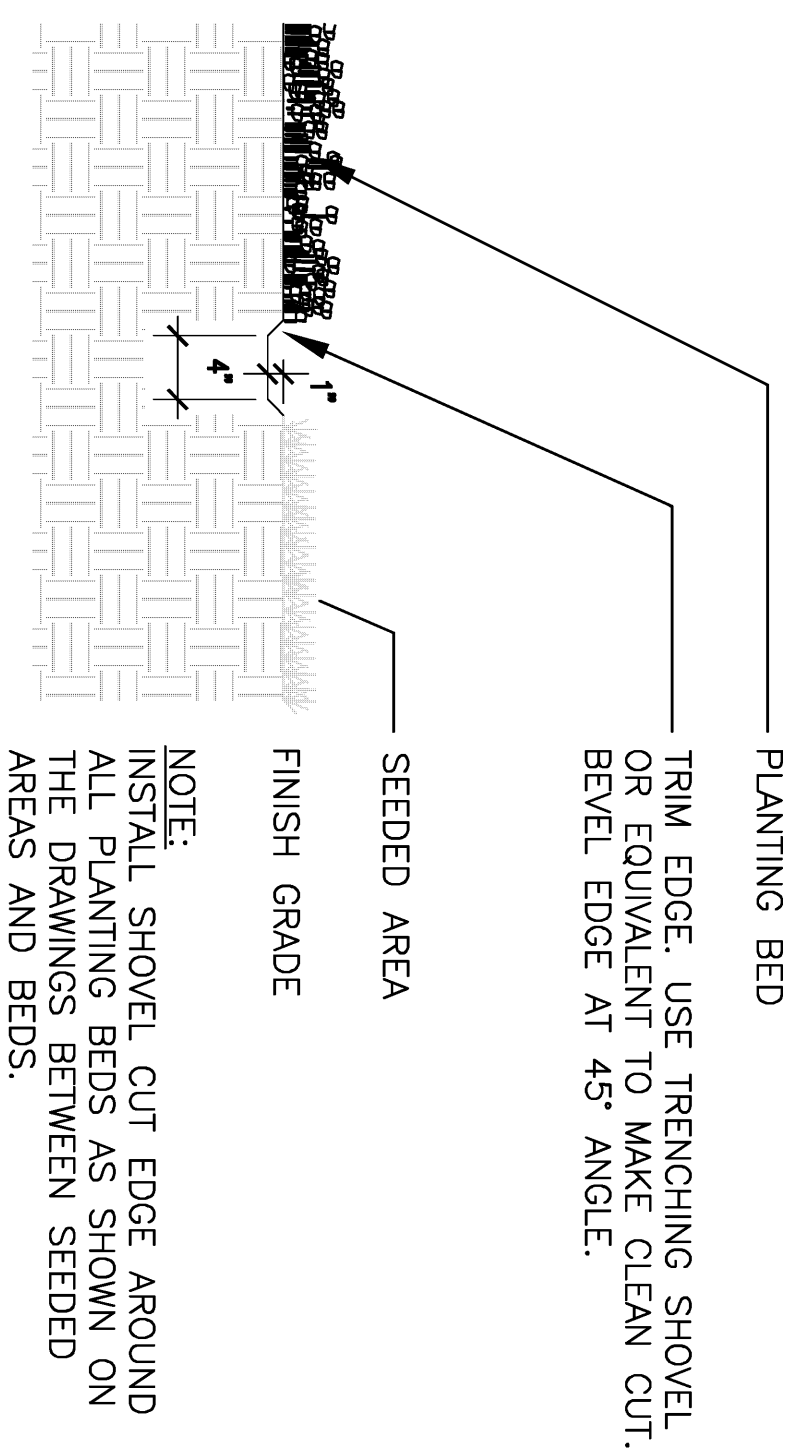


4 EDGING DETAIL

NO SCALE

PRJW REGION NO.	STATE	PROJECT NUMBER	FISCAL YEAR	SHEET NUMBER	TOTAL SHEETS
	KANSAS				

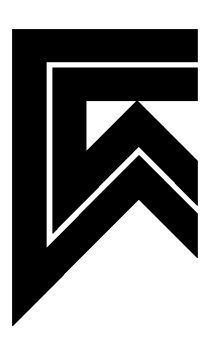

LAW/KINGDON, INC.
ARCHITECTS, PLANNERS & LANDSCAPE ARCHITECTS
345 RIVERVIEW, WICHITA, KS 67203
Phone (316) 268-0220 Fax (316) 268-0205
Copyright 2011

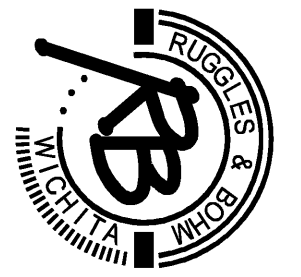

Rugeljes & Bohm, P.A.
Engineering, Surveying, Land Planning
924 North Main
Wichita, Kansas 67203
www.rbkansas.com

**MIDTOWN BIKEPATH/GREENWAY
PLANTING DETAILS
WICHITA, KANSAS**

DESIGN	PROJECT NUMBER	DATE
Design WAW	04395	8/7/07
REVIEW		
JB		
DATE		
8/7/07		

595
SHEET
67
OF
67

PLANTING NOTES