


LINE 3

LINE 3A

REVISED: 8-20-08

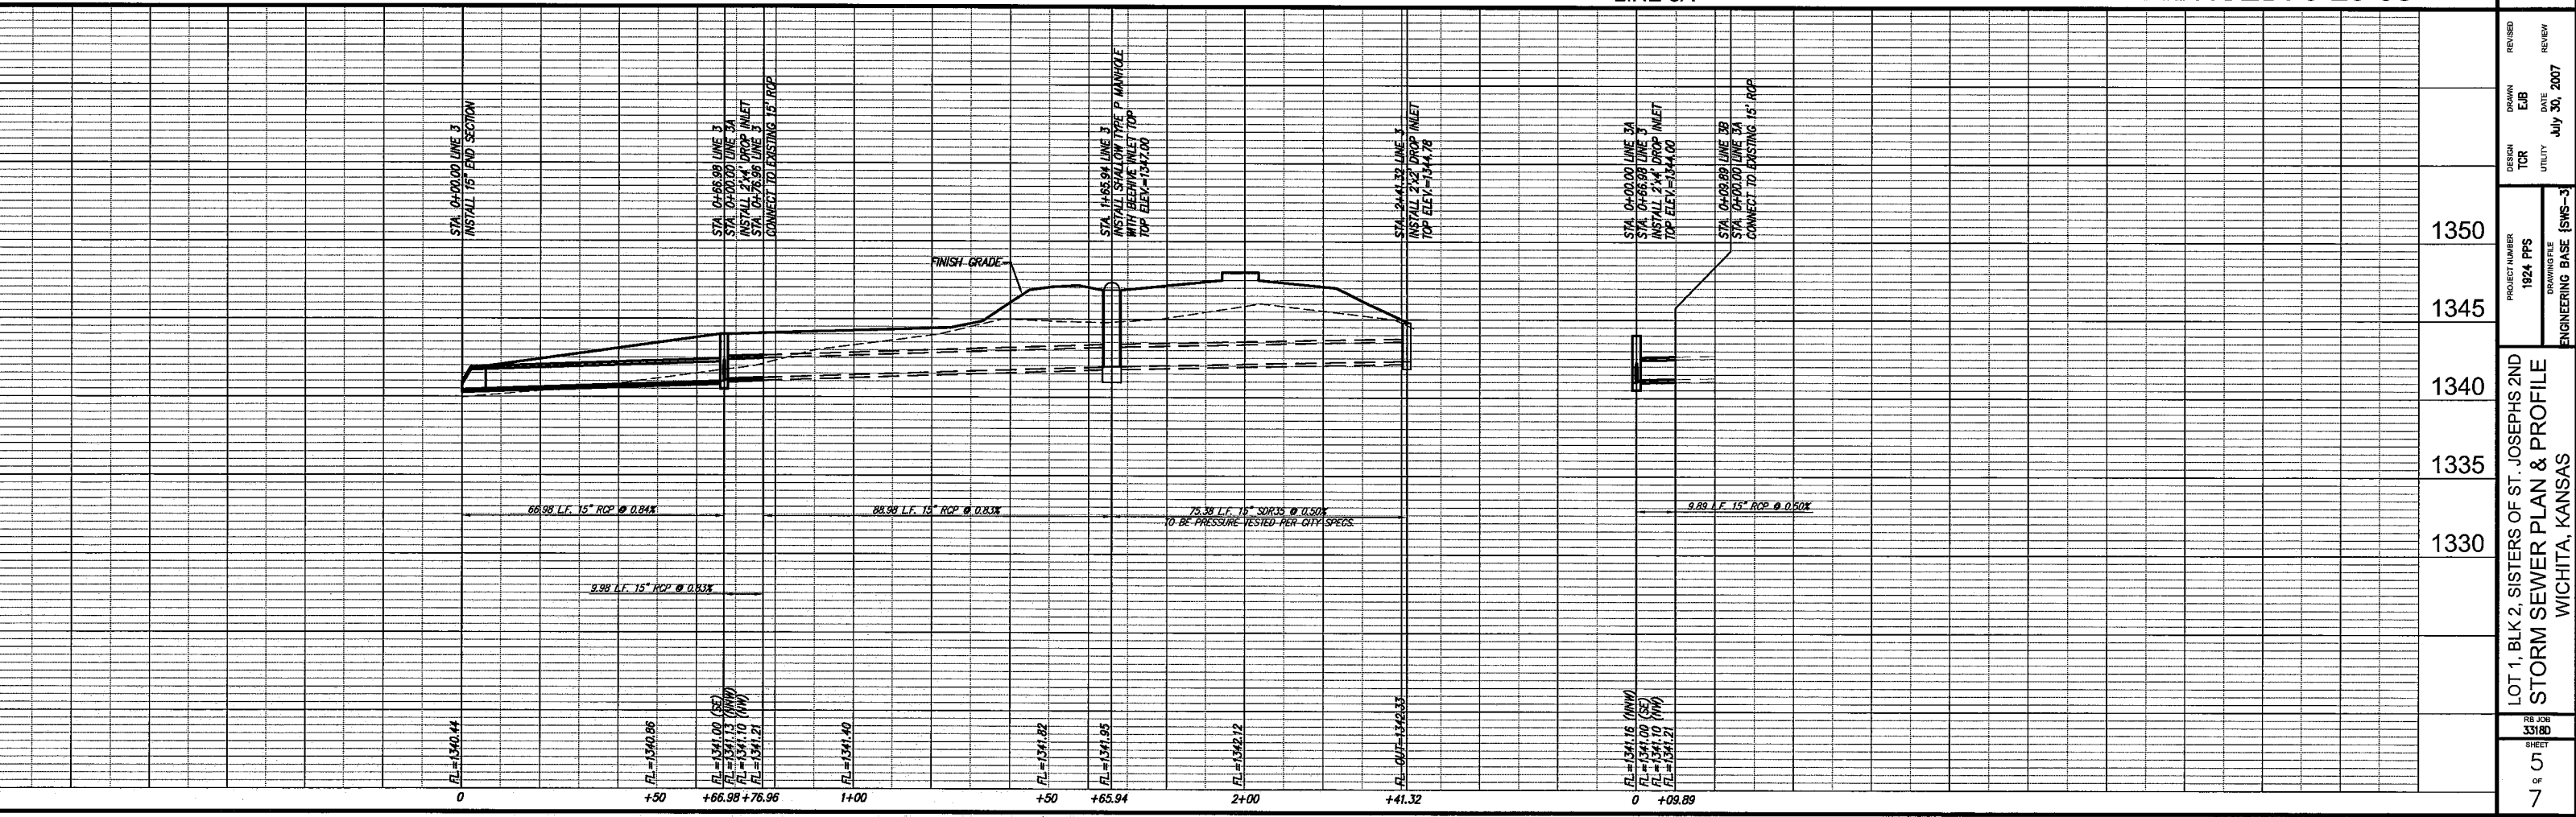

REVISIONS

NO.	DATE	BY	REASON
1	JULY 30, 2007	UTILITY	REVIEW

DESIGN: TOR

PROJECT NUMBER: 1924 PFS

DRAWING FILE: ENGINEERING BASE [SWS-3]

LOT 1, BLK 2, SISTERS OF ST. JOSEPHS 2ND  
STORM SEWER PLAN & PROFILE  
WICHITA, KANSAS

RB JOB SHEET: 33180

SCALE: 1"=20'

Ruggles & Bohm, P.A.  
Engineering, Surveying, Land Planning  
254 North Main  
Wichita, Kansas 67202  
CITY 324-4008  
FAX 324-4071  
www.rugglesandbohm.com