

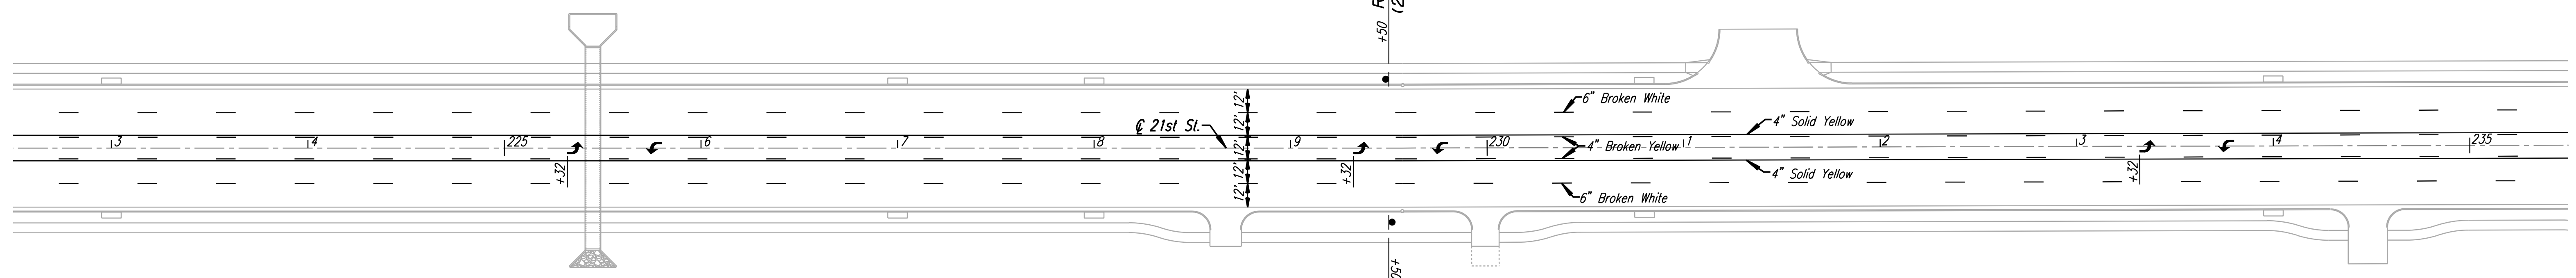
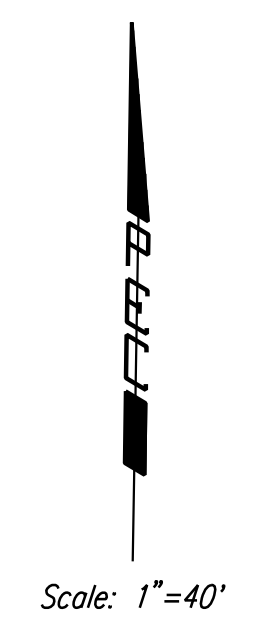


DSNR: JPS OPER: SVB SCALE: 1"=40'
 I:/2001/01616/MARKING/01616-Sign & Mark 211.DGN 7-16-2007 14:36:46 LAST REV: 5-22-2008 BY: svb

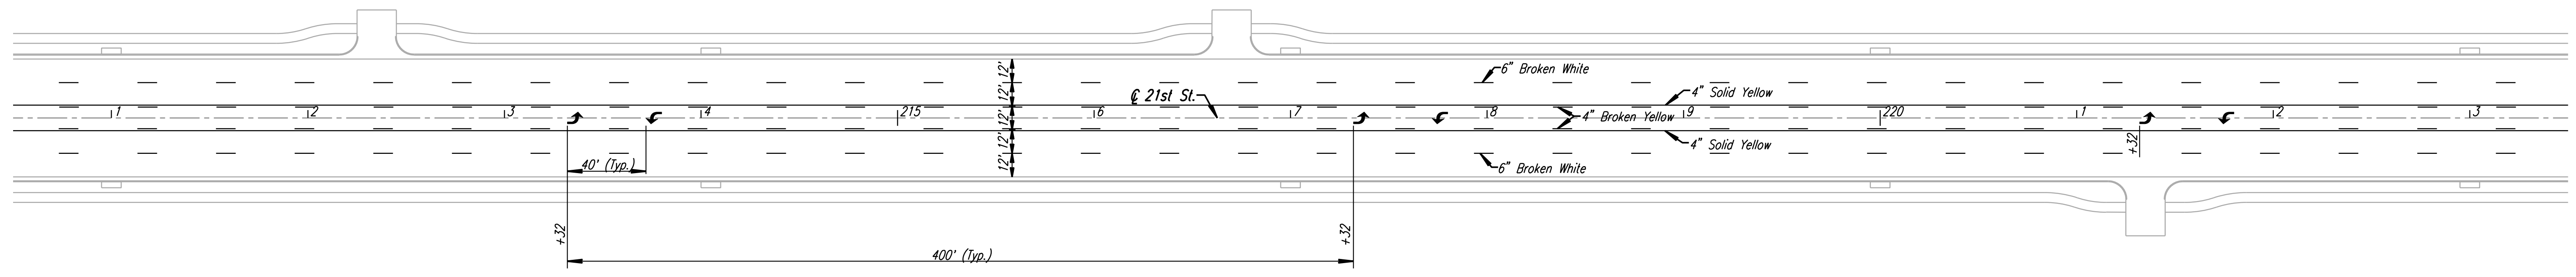

SPEED LIMIT 40

SPEED LIMIT 40

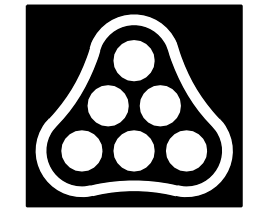

No.	Revision	By	Date
	21ST ST.		
SIGNING & MARKING PLAN STA. 211+00 TO STA. 235+00 JAMES L. ARMOUR, P.E. - CITY ENGINEER CITY OF WICHITA PROJECT NO. 472-84636 Professional Engineering Consultants, P.A. 303 S. TOPEKA • WICHITA, KANSAS 67202 316-262-2691 • FAX 316-262-3003			
Designed by	JPS	Job No.	01616
Drawn by	SVB	Date	August, 2008