



COUNTY	STATE	PROJECT NUMBER	FISCAL YEAR	SHEET NO.	TOTAL SHEETS
SEDGWICK	KANSAS	472-84636	2008	190	282

LIST OF TRAFFIC CONTROL DEVICES *

MUTCD DEVICE NO.	NO.	FLASHERS		REMARKS	DELINEATORS & CHANNELIZATION DEVICES					
		TYPE A	TYPE B		DEVICE	NO.	SIZE	FLASHERS		
								TYPE A	TYPE B	TYPE C
W20-1	1	1			BARRICADES					
W20-5	1				TYPE III					
R2-5c	1				TYPE II					
R4-1	1				TYPE I					
W4-2R	1	1			DRUMS					
R2-1	1				SLIM LINE CHANNELIZERS					
G20-2	1				CONES					
W8-9a					TUBES					
W8-11					VERTICAL PANELS					
W8-1					SINGLE					
					BACK TO BACK					
					PAVEMENT MARKING	WHITE	YELLOW			
					4" BROKEN (Lin. Ft.)					
					4" SOLID (Lin. Ft.)					
					TEMPORARY STRIPING (Line Mile)					
					ARROW PANEL					

* FOR INFORMATION ONLY

SEE SHEET NO. 187 & 188 FOR TRAFFIC CONTROL NOTES

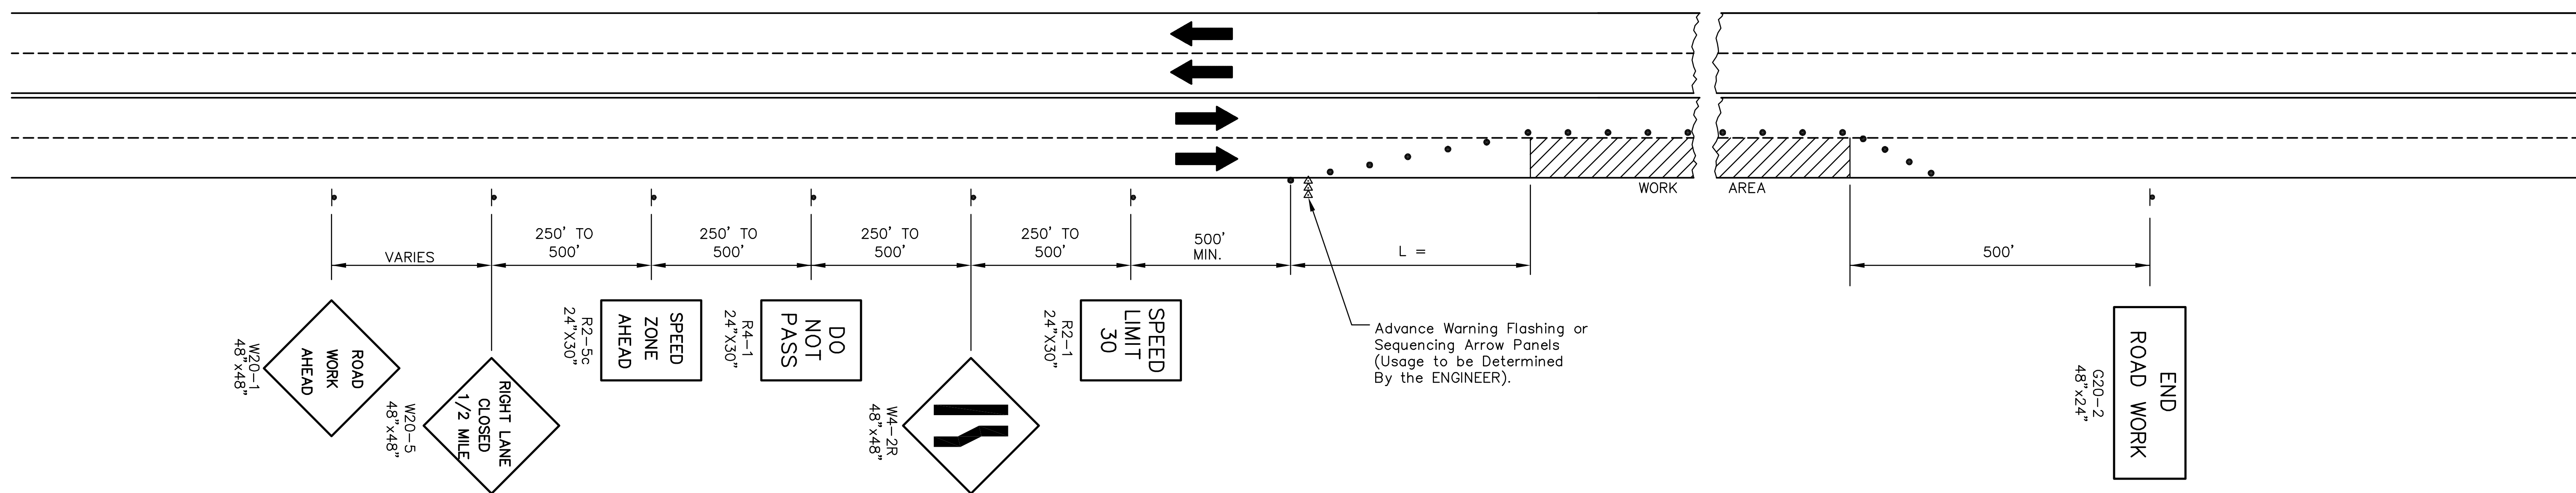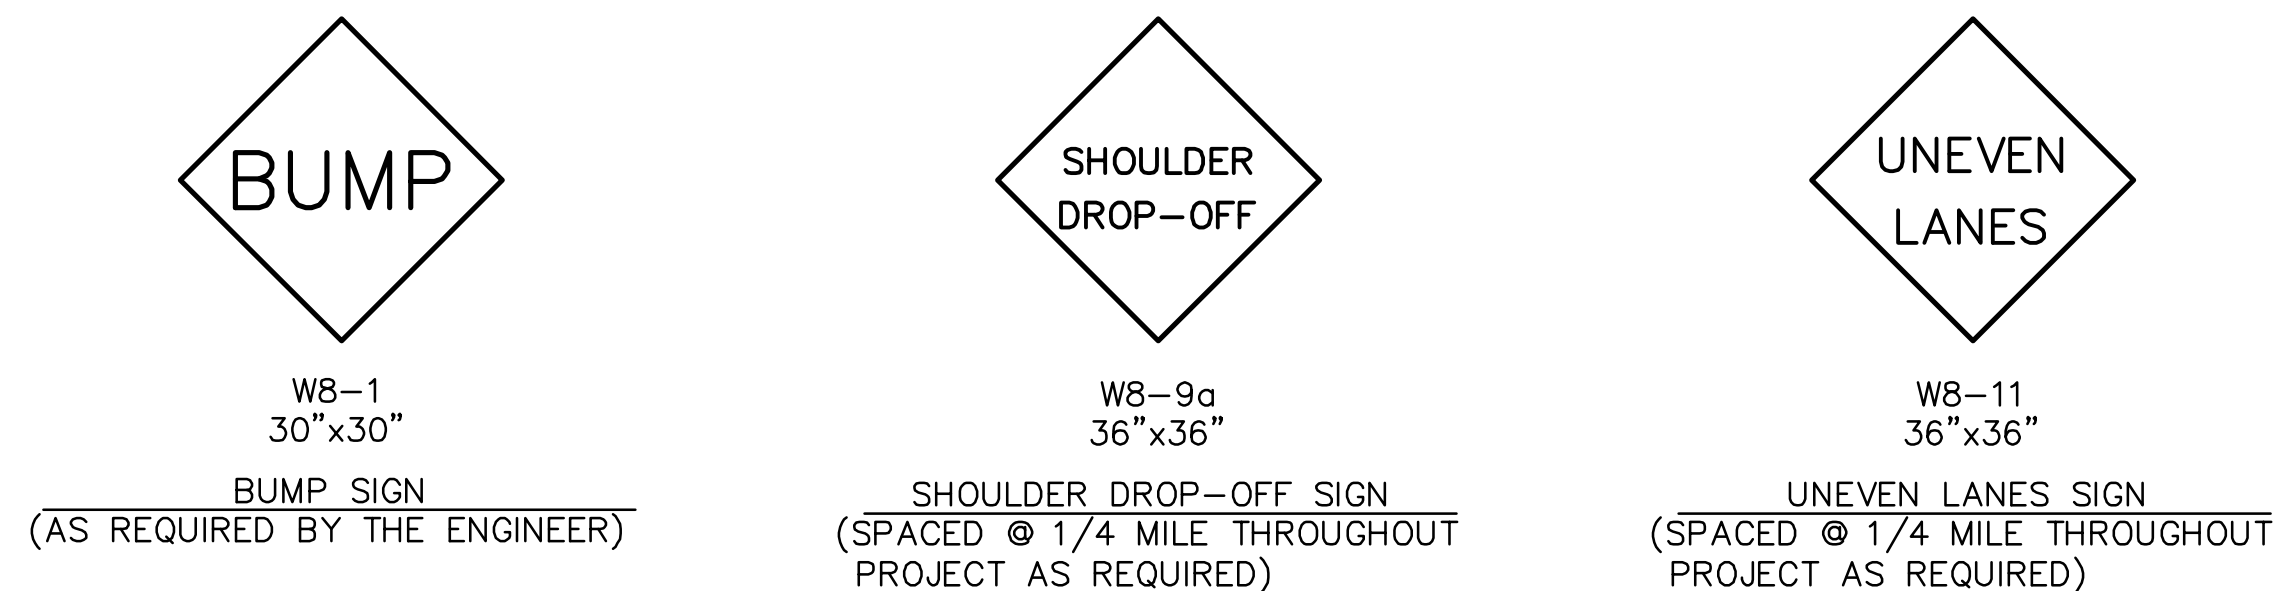

• Channelization devices.

TAPER FORMULAS

L = S x W FOR SPEEDS OF 45 M.P.H. OR MORE

$L = \frac{WS^2}{60}$ FOR SPEEDS OF 40 M.P.H. OR LESS

WHERE: L = MINIMUM LENGTH OF TAPER IN FEET
S = NUMERICAL VALUE OF POSTED SPEED PRIOR TO WORK IN M.P.H.
W = WIDTH OF OFFSET IN FEET

TRAFFIC CONTROL PLAN
FOR HANDLING TRAFFIC THROUGH CONSTRUCTION
ON A FOUR-LANE UNDIVIDED ROADWAY

Rev.Date	Description	By	Chk
TRAFFIC CONTROL PLAN FOR ONE LANE CLOSED ON A FOUR-LANE ROADWAY			
TC 10-0			
PREPARED BY SEDGWICK COUNTY PUBLIC WORKS HIGHWAY DEPARTMENT			
DAVID C. SPEARS, P.E.		DIRECTOR/COUNTY ENGINEER	
REVISED	SCALE	DESIGNED	DRAWN
	NONE	M.R.B.	D.R.S.
	DATE	6/86	4/2005
		4/2005	
			190