



STATE	PROJECT NO.	YEAR	SHEET NO.	TOTAL SHEETS
KANSAS	472-84748	2008	13	52
KDOT PROJECT NO. 87 N-0429-01				

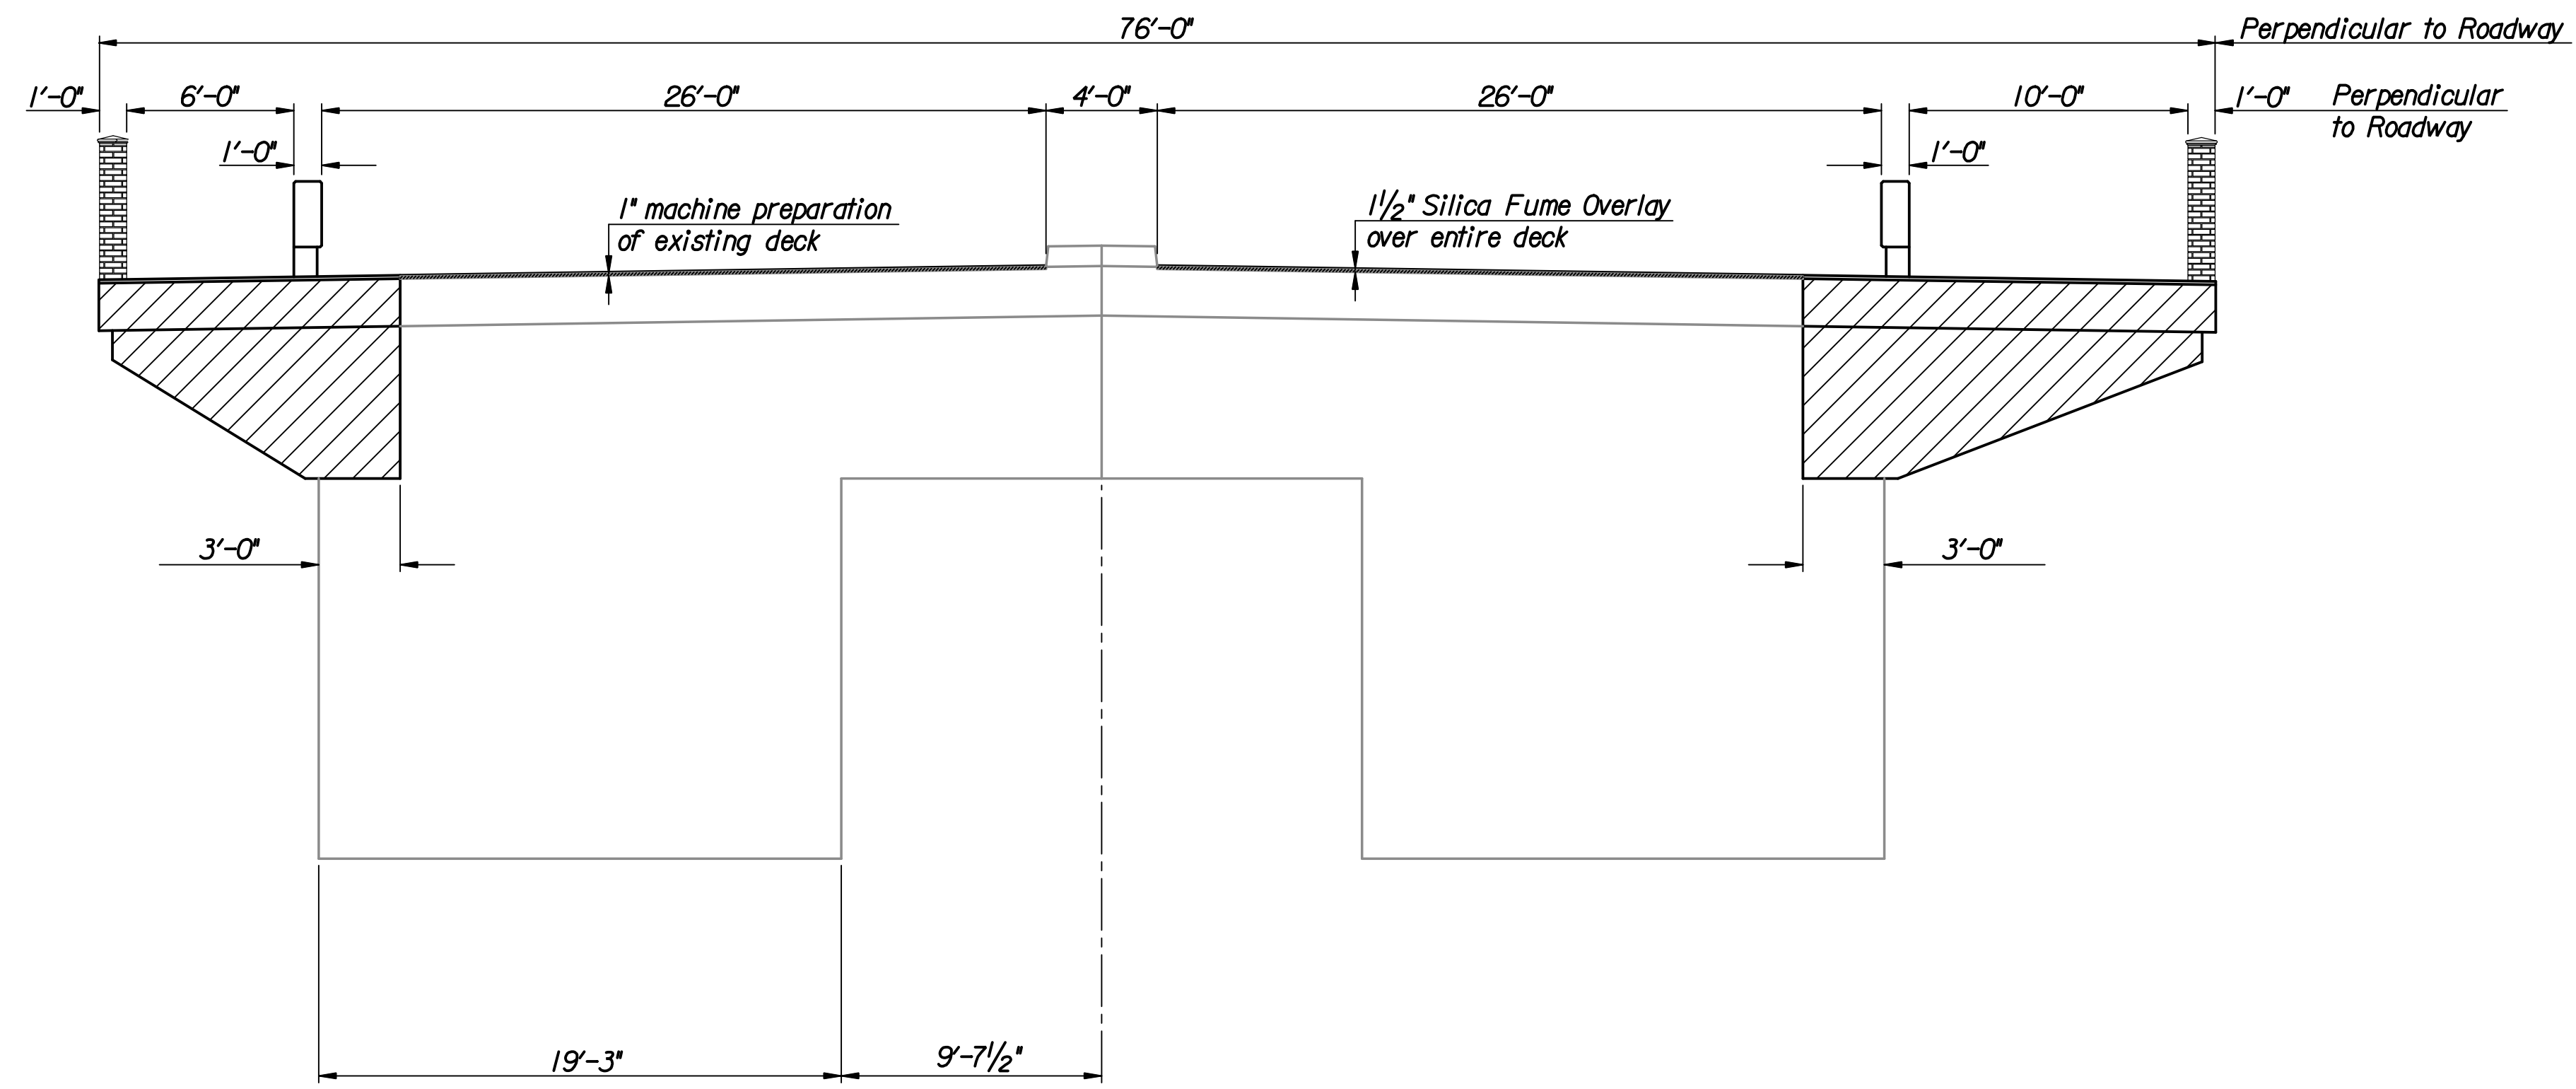

TYPICAL SECTION

 New Pier Area

Scale: 1"=5'

No.	Revisions	By	Date
<b>CITY OF WICHITA</b> BR. NO. 430400876500010 STA. 17+62.50 <b>PROPOSED TYPICAL BRIDGE SECTION</b> <b>21ST STREET OVER LAR</b> PROJECT NO. 472-84748 SEDGWICK COUNTY			
 <b>Professional Engineering Consultants, P.A.</b> 303 S. TOPEKA • WICHITA, KANSAS 67202 316-262-2691 • FAX 316-262-3003			
Designed by	M.S.N.	Checked by	R.A.S.
Drawn by	M.S.N.	Date	Feb. 2007 Job No. 06009

Drawn by: msn  
 Plotted by: msn 9-2-2008  
 i:/2006/06009/Final/09\_02\_2008/06009-000-Typsec.dgn