
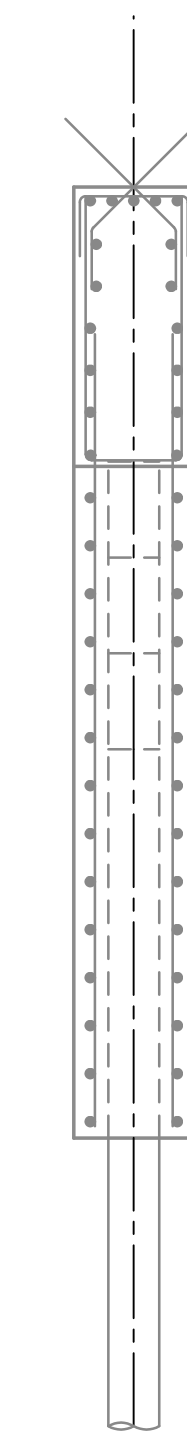
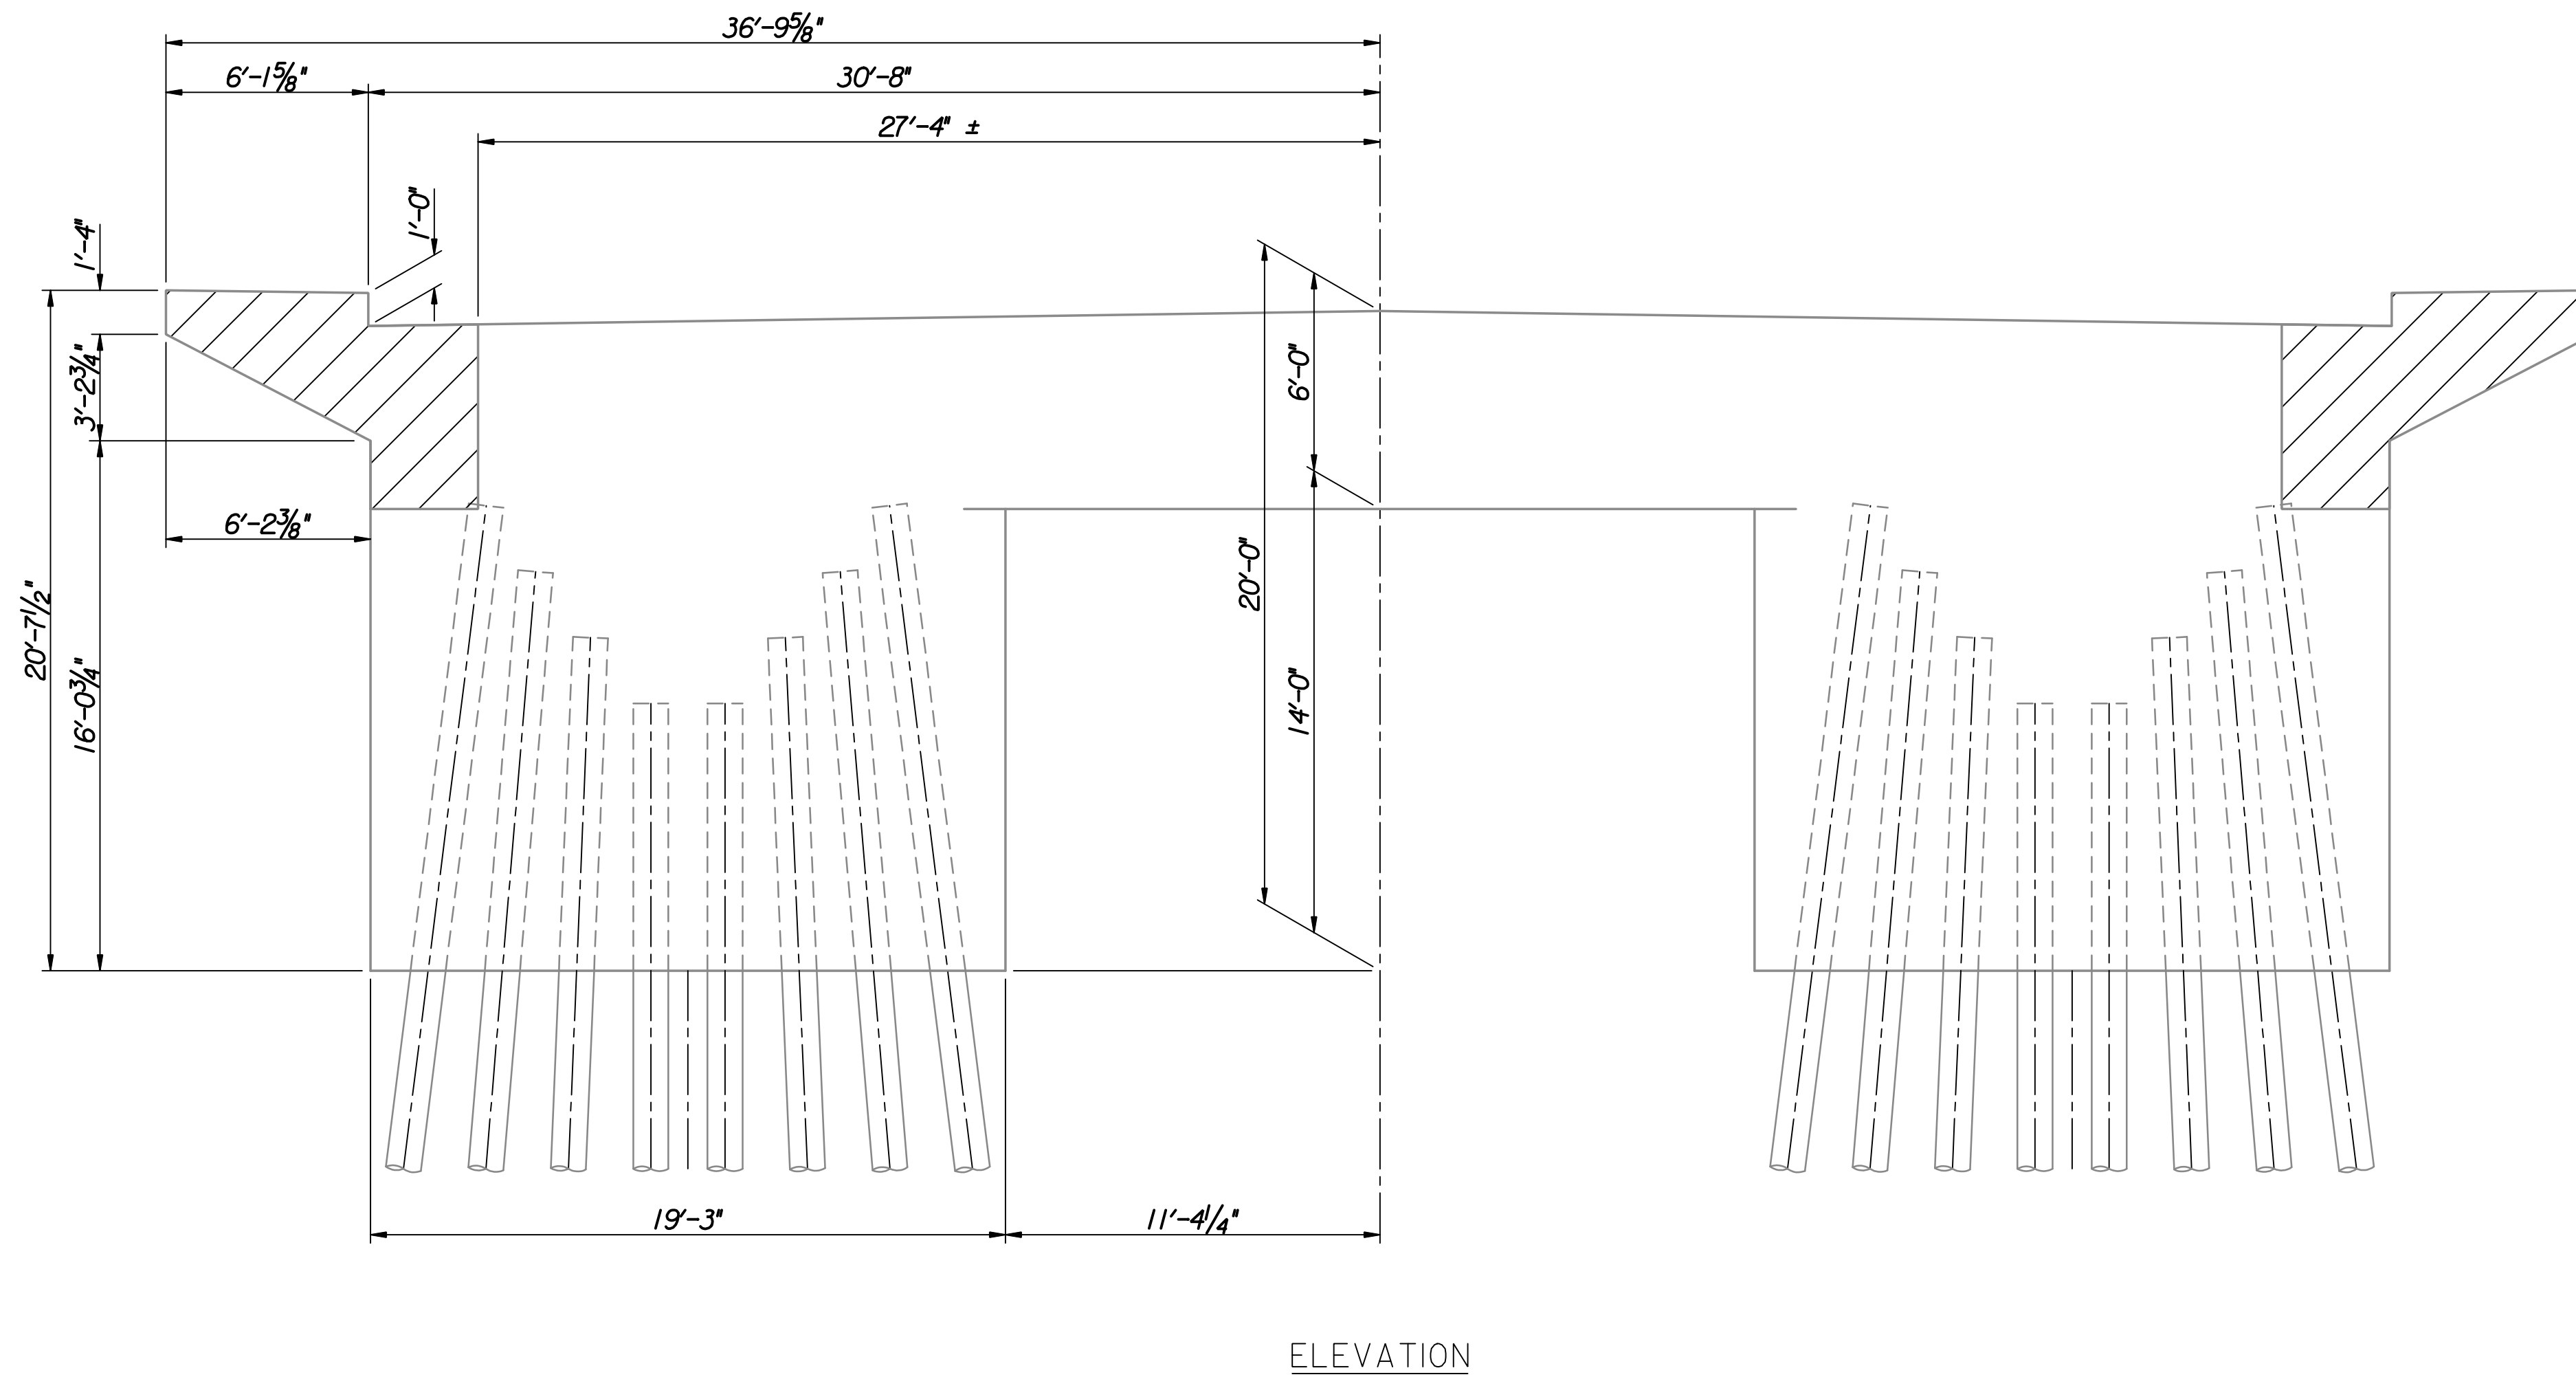



STATE	PROJECT NO.	YEAR	SHEET NO.	TOTAL SHEETS
KANSAS	472-84595	2008	15	43
KDOT PROJECT NO. 87 N-0360-01				

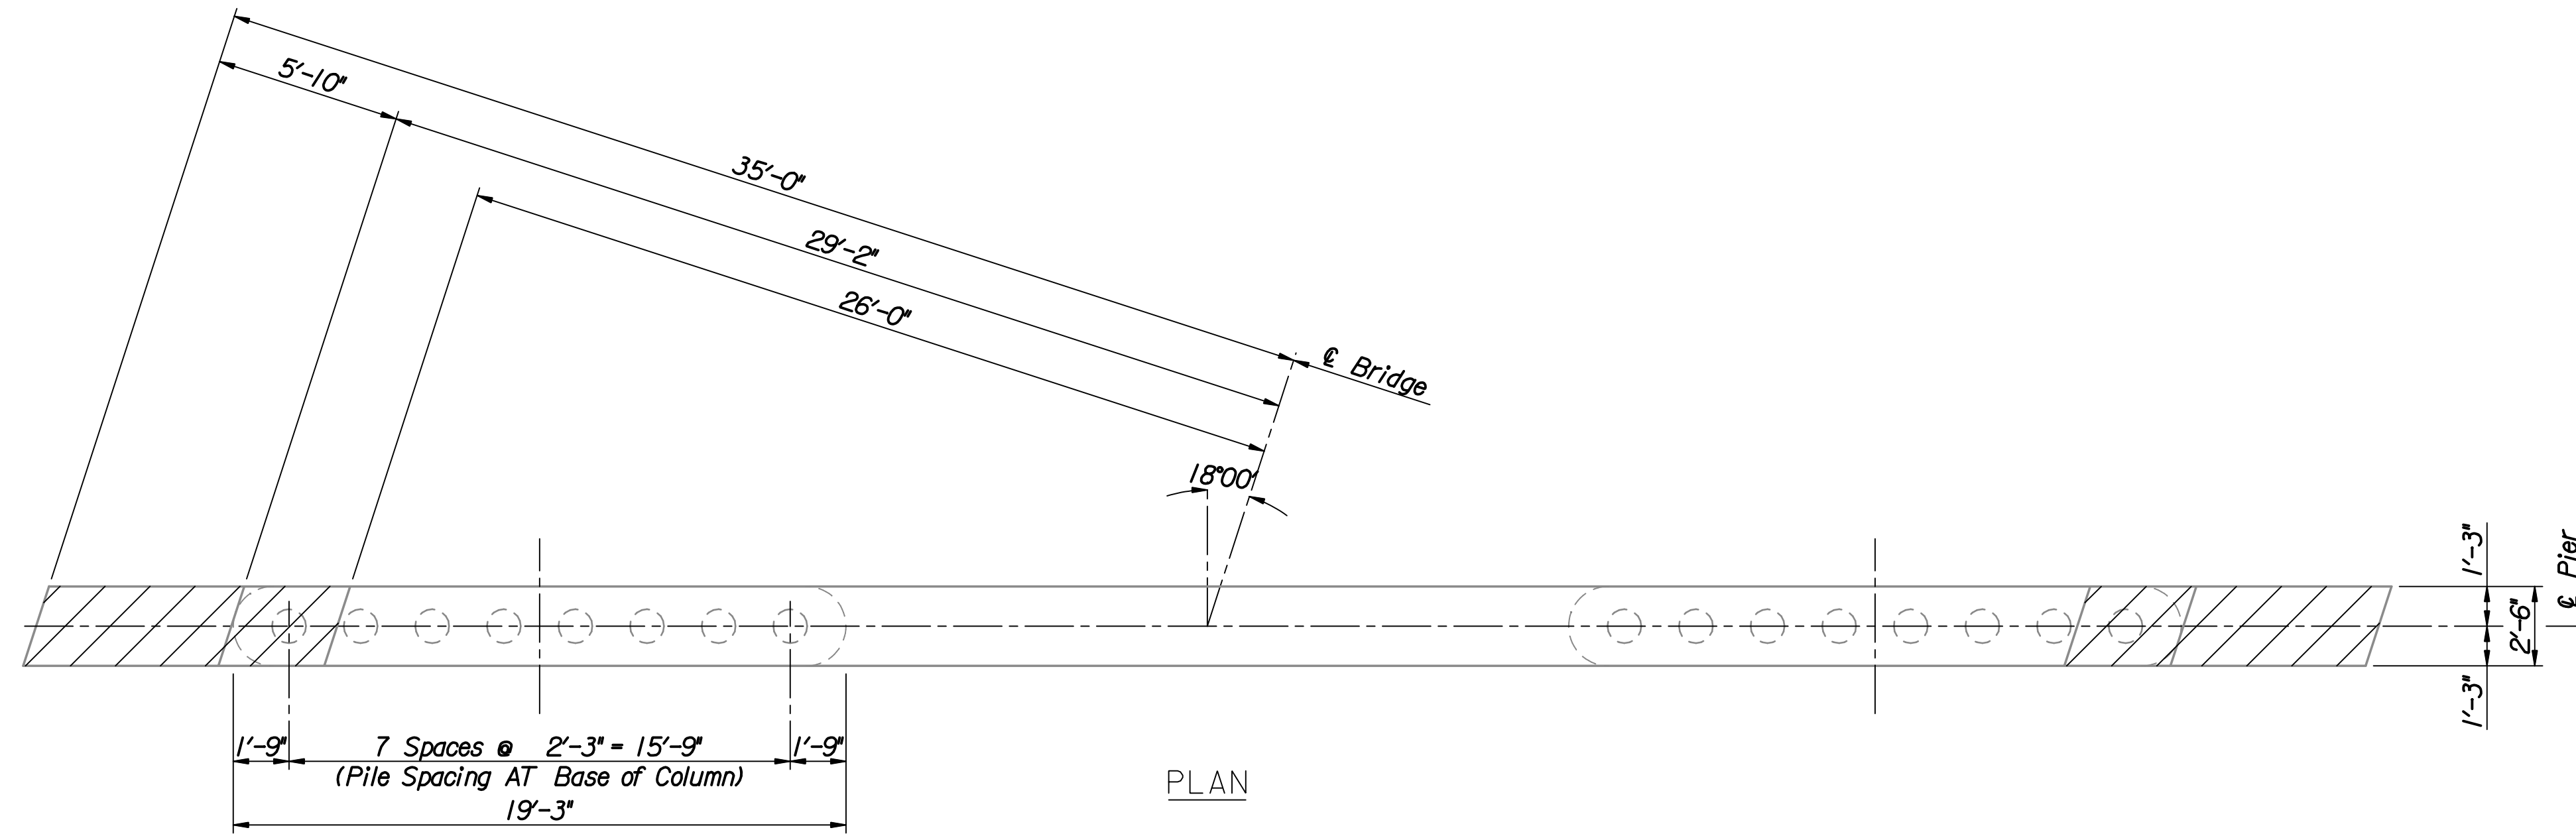

 Removal Area

See Pier Widening Details for more information

No.	Revisions	By	Date
CITY OF WICHITA BR. NO. 530400870LARI00 STA. 69+55.00 EXISTING PIER DETAILS 25TH STREET OVER LAR PROJECT NO. 472-84595 SEDGWICK COUNTY			
 Professional Engineering Consultants, P.A. 303 S. TOPEKA • WICHITA, KANSAS 67202 316-262-2691 • FAX 316-262-3003			
Designed by	M.S.N.	Checked by	R.A.S.
Drawn by	W.L.L.	Date	April 2008 Job No. 06008

Plotted by : msn 9-3-2008
 Drawn by : will
 I:/2006/06008/Incl/09_02_2008/06008-000-Pier.dgn