





Wetland Grass Mix-Pond Bottom
Grasses Rate-Pls Lbs/Acres

1. Kanlow Switch 10
2. Garrison Creeping Foxtail 3
3. Annual Ryegrass (flatter Area) 11

Seed Drainage Ways
Grasses Rate-Pls Lbs/Acres

1. Smooth Brome 85
2. K-31 Fescue -0-
3. Annual Ryegrass (flatter Area) 22

Fertilizer
10-20-10 175 Lbs/Acre

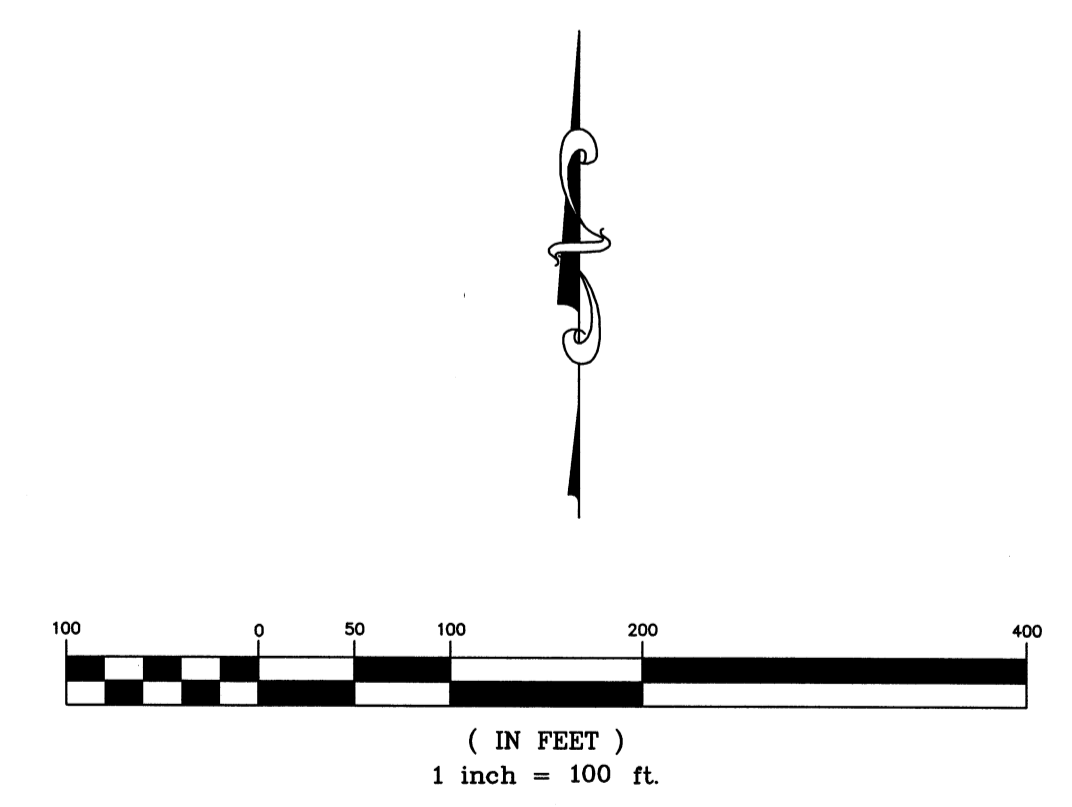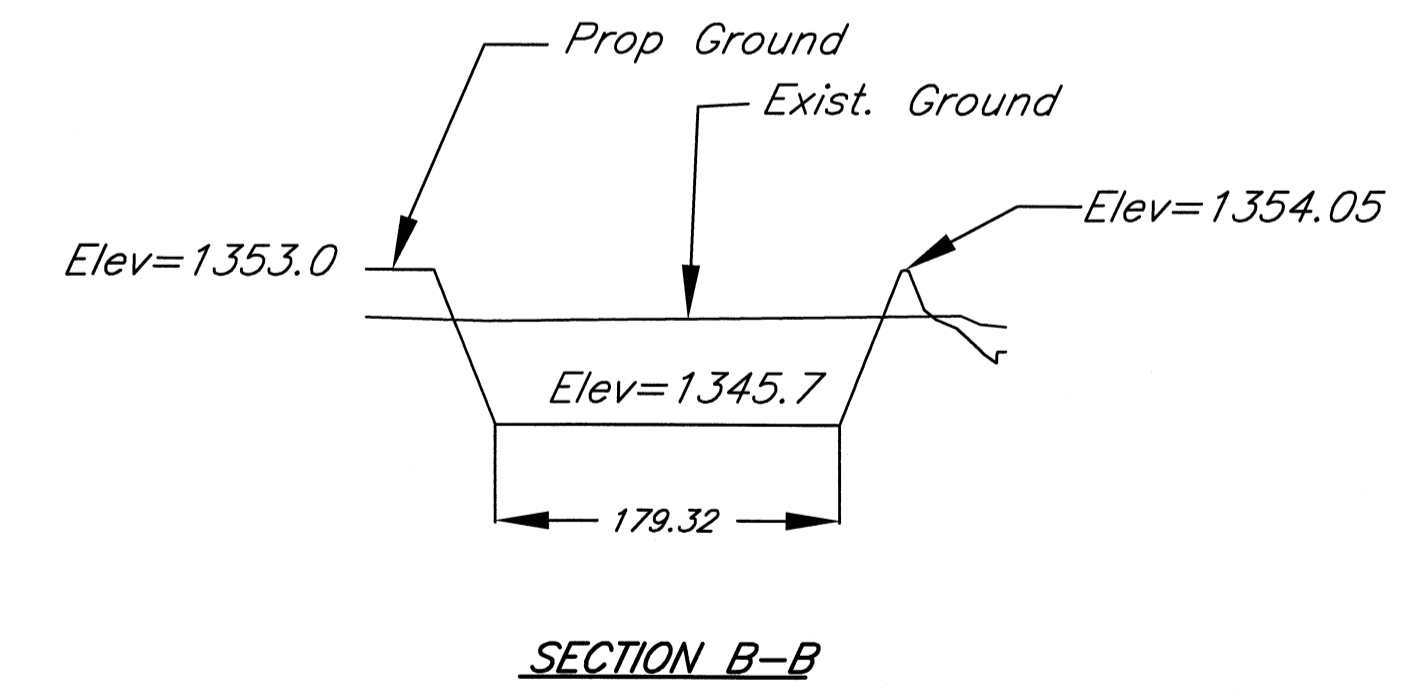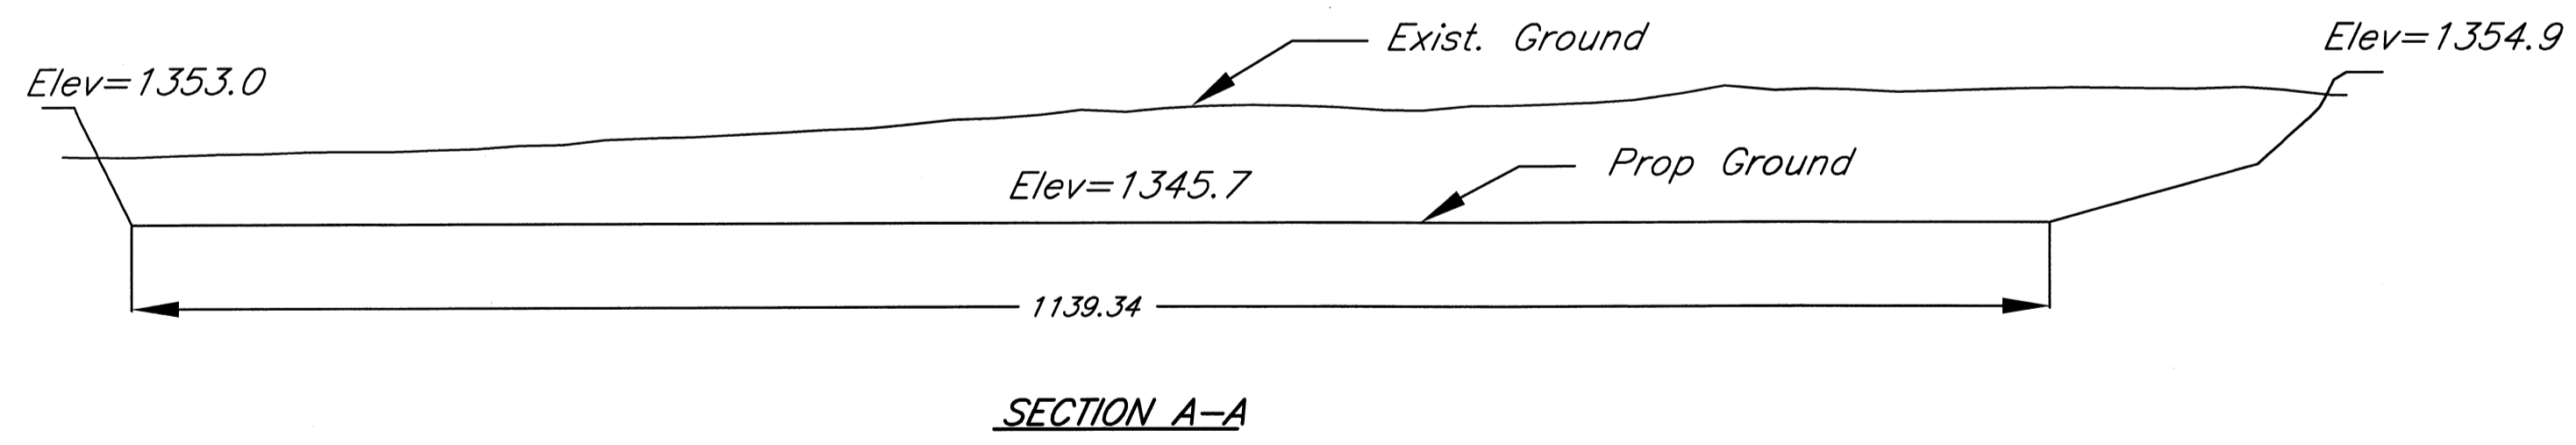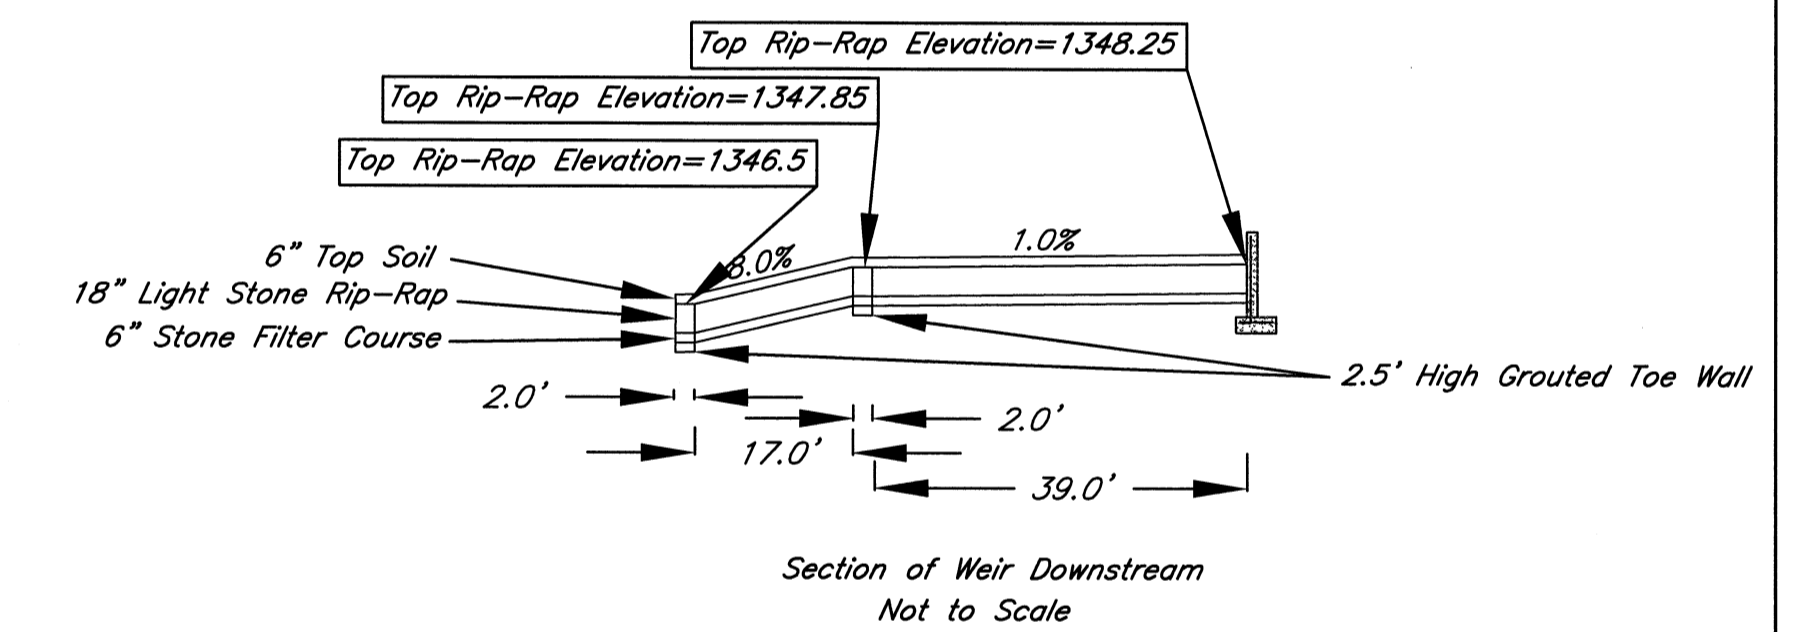

Maize School South Campus Addition Detention Pond B Wichita, Kansas			
PROJECT NUMBER			
kemiller engineering	KEM NO. 07081	FILE pps	DATE 1/2008
	DESIGN KM	DRAWN GP	REVISED
			SHEET 10 OF 13
516 S. Market, Wichita, KS 67202		316/264-0242	