

J:\2008Proj\08509\DWGS\04A-Entrance Profiles.dwg 8/12/2008 - 11:29am bgarcia

REVISED

SEAL:



Cook, Flatt & Strobel  
ENGINEERS, P.A.  
CFS

CFS PROJECT NO:  
08-509


CITY OF WICHITA, KANSAS  
**AGNES STREET**  
WEST 36TH ST. NORTH TO WEST 37TH ST. NORTH  
DATE: Aug. 2008 DESIGNED BY: KKH DRAWN BY: BMG CHECKED BY: KWB

SHEET TITLE:  
**ENTRANCE  
PROFILES**


PROJECT NUMBER  
472-84610

OFFICE  
CHECK


SHEET NUMBER:  
**4A of 17**

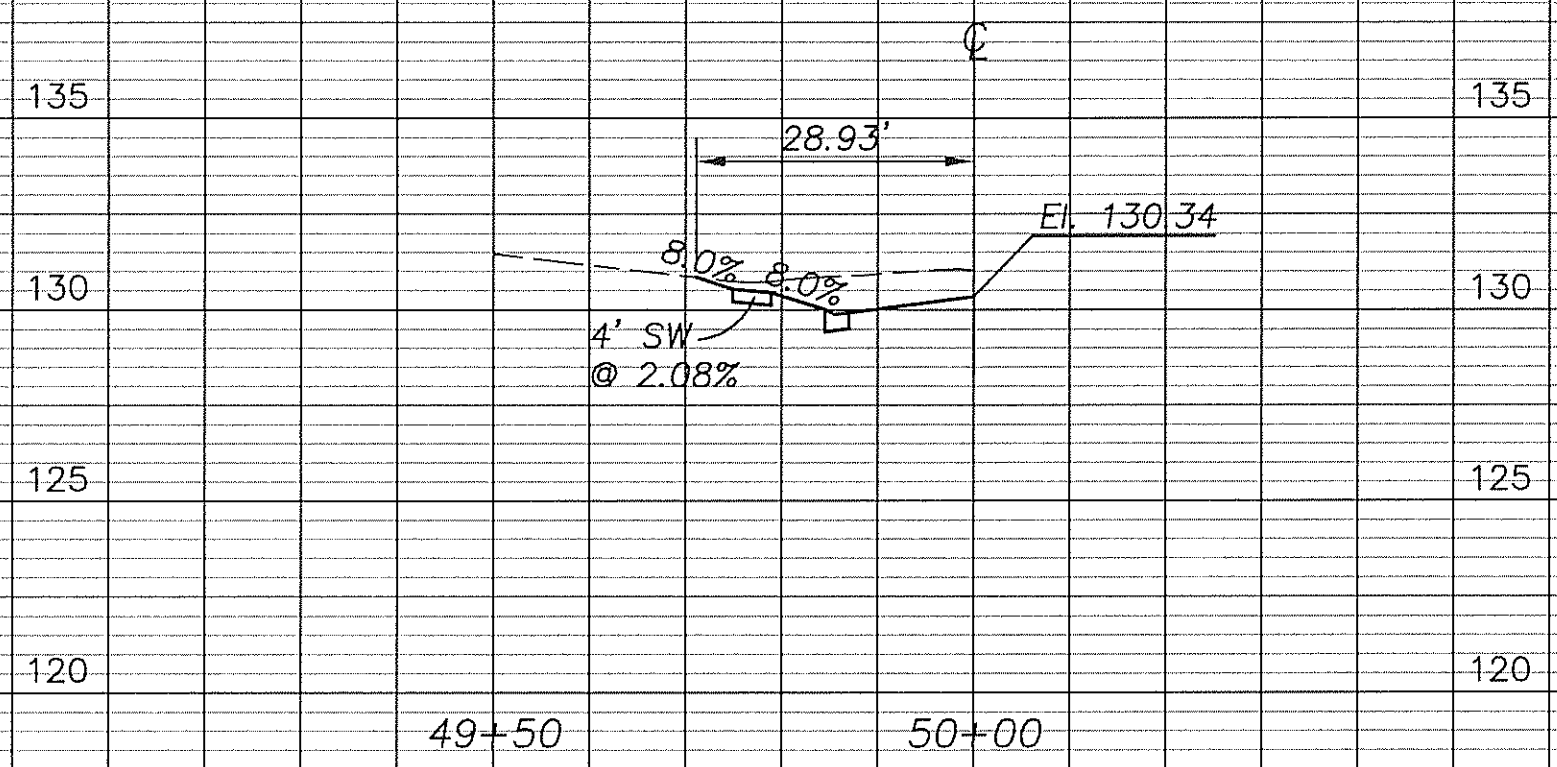


ENTRANCE Lt. CL Sta. 51+77.24

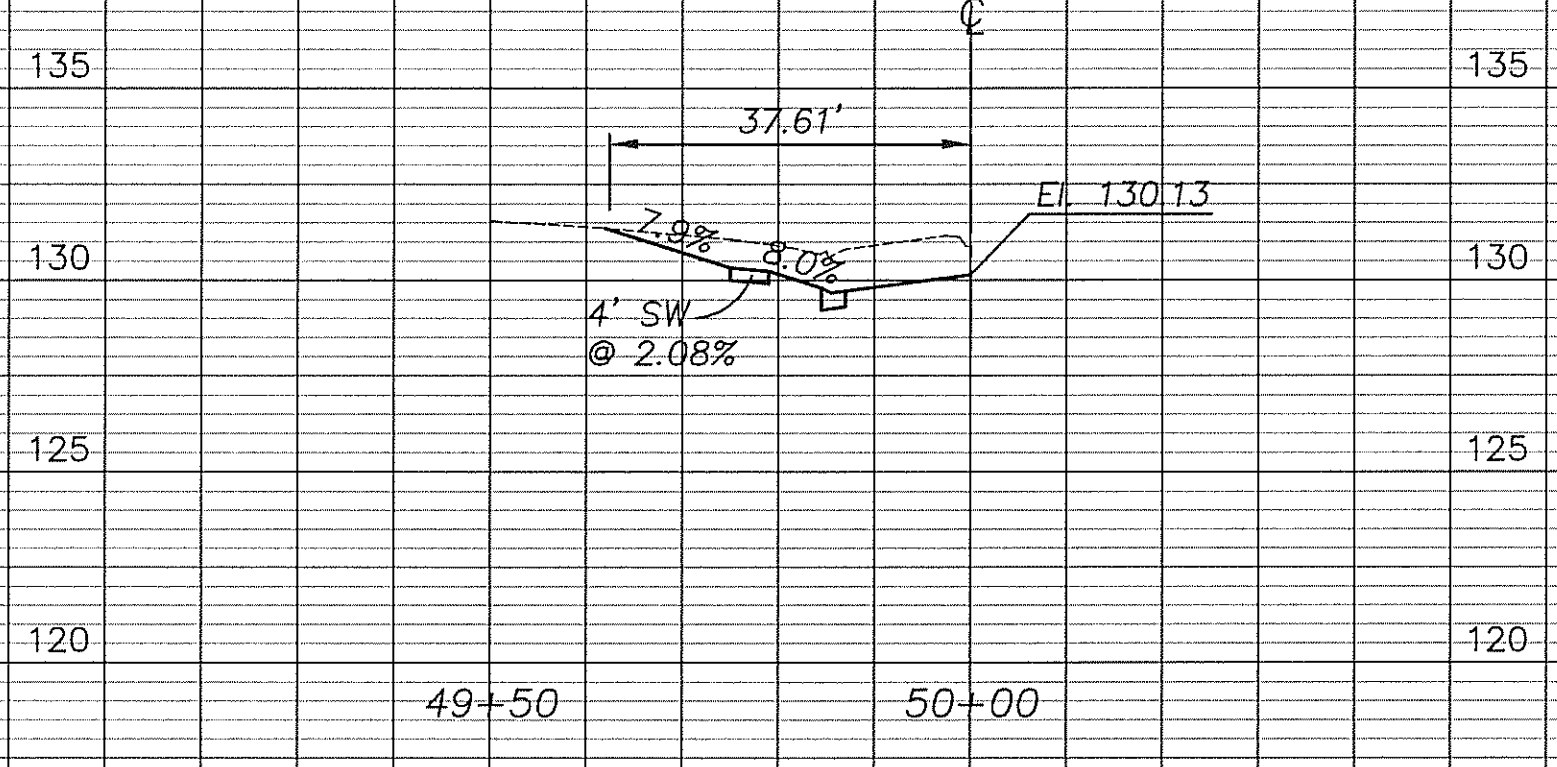

ENTRANCE Lt. CL Sta. 52+81.36

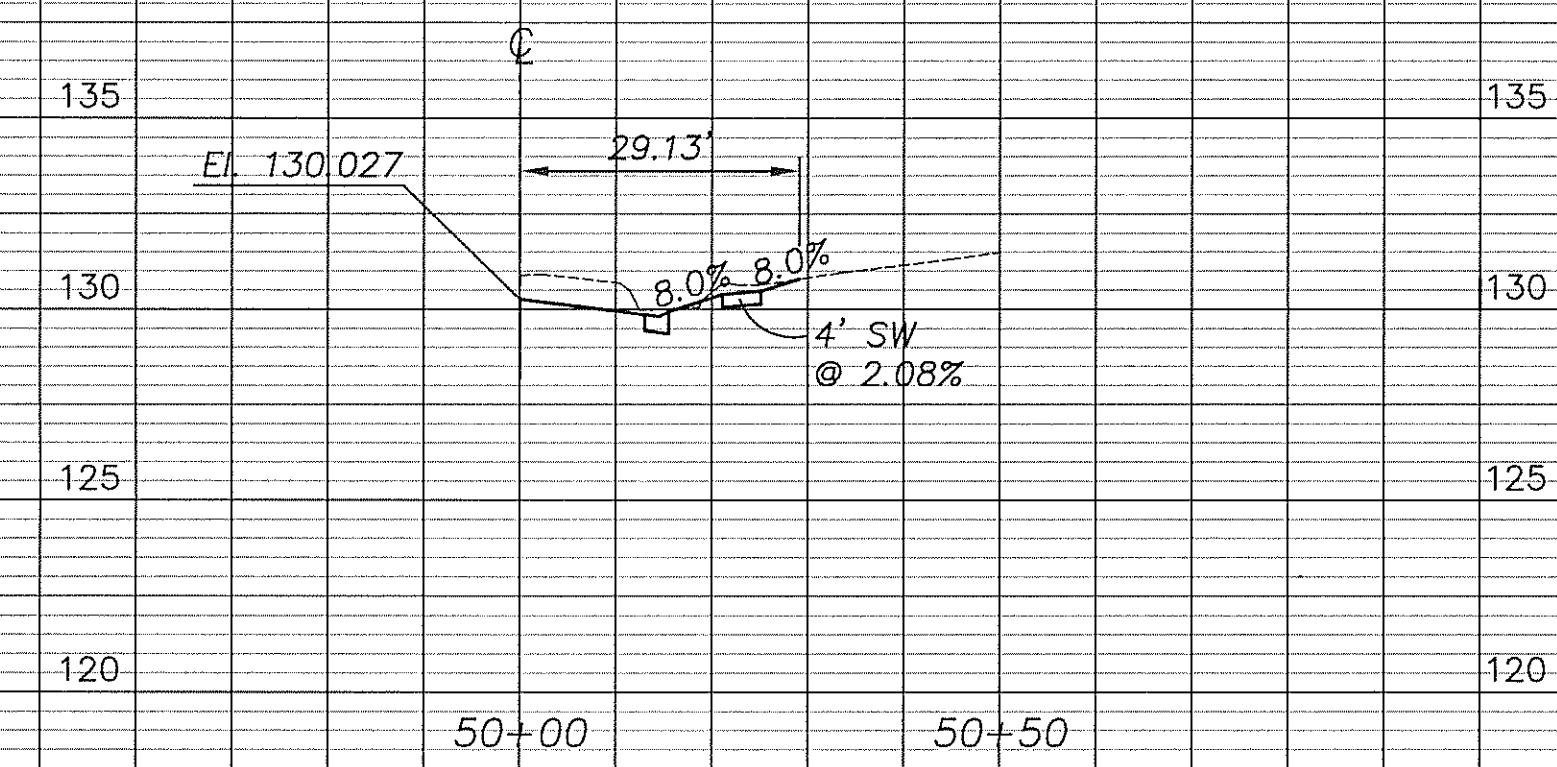

ENTRANCE Rt. CL Sta. 52+10.96

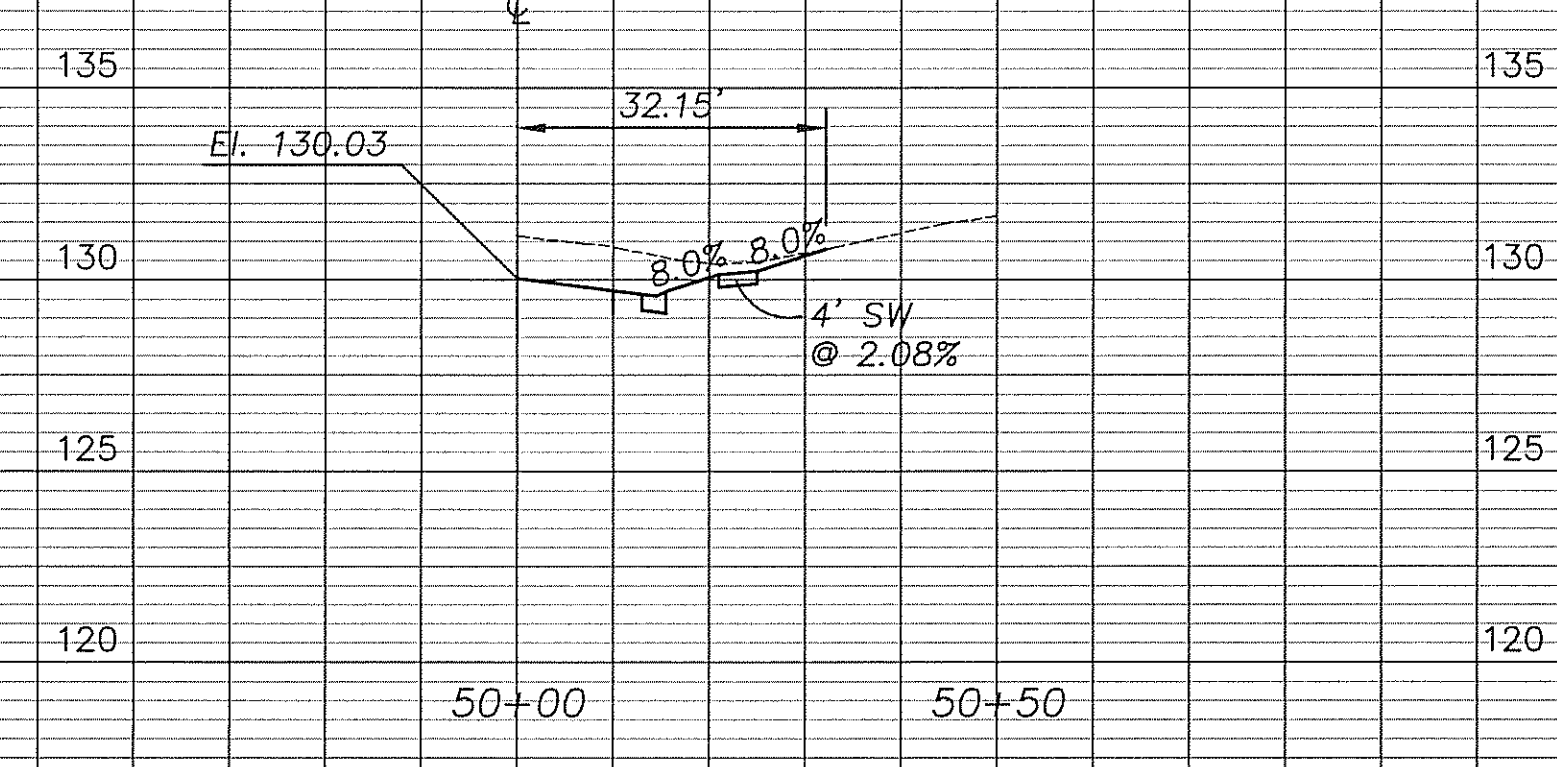

ENTRANCE Rt. CL Sta. 53+29.00