

# PAVING AND INCIDENTAL DRAINAGE IMPROVEMENTS

TO SERVE

## K-96 LAKE ROAD

OCA NO. 785061


CITY OF WICHITA PROJECT NO. 472-84737

## CITY OF WICHITA, KANSAS

JAMES L. ARMOUR, P.E. - CITY ENGINEER

INDEX OF SHEETS

1	TITLE SHEET
2	KEY MAP AND GENERAL NOTES
3	TYPICAL PAVING SECTION
4	DEMOLITION SITE PLAN
5-10	PLAN/PROFILE
11	SITE GRADING PLAN - PARKING LOT
12	SITE GRADING PLAN
13	SITE GEOMETRY PLAN
14	JOINTING PLAN
15	JOINT DETAILS
16	MISCELLANEOUS DETAILS
17	GATE DETAIL
18	METAL END SECTION FOR ROUND & ARCH METAL CULVERTS (TYPE I) & PIPE GAUGE TABLES
19	EROSION CONTROL PLAN
20-23	SOIL EROSION BMPS
24-29	CROSS SECTIONS

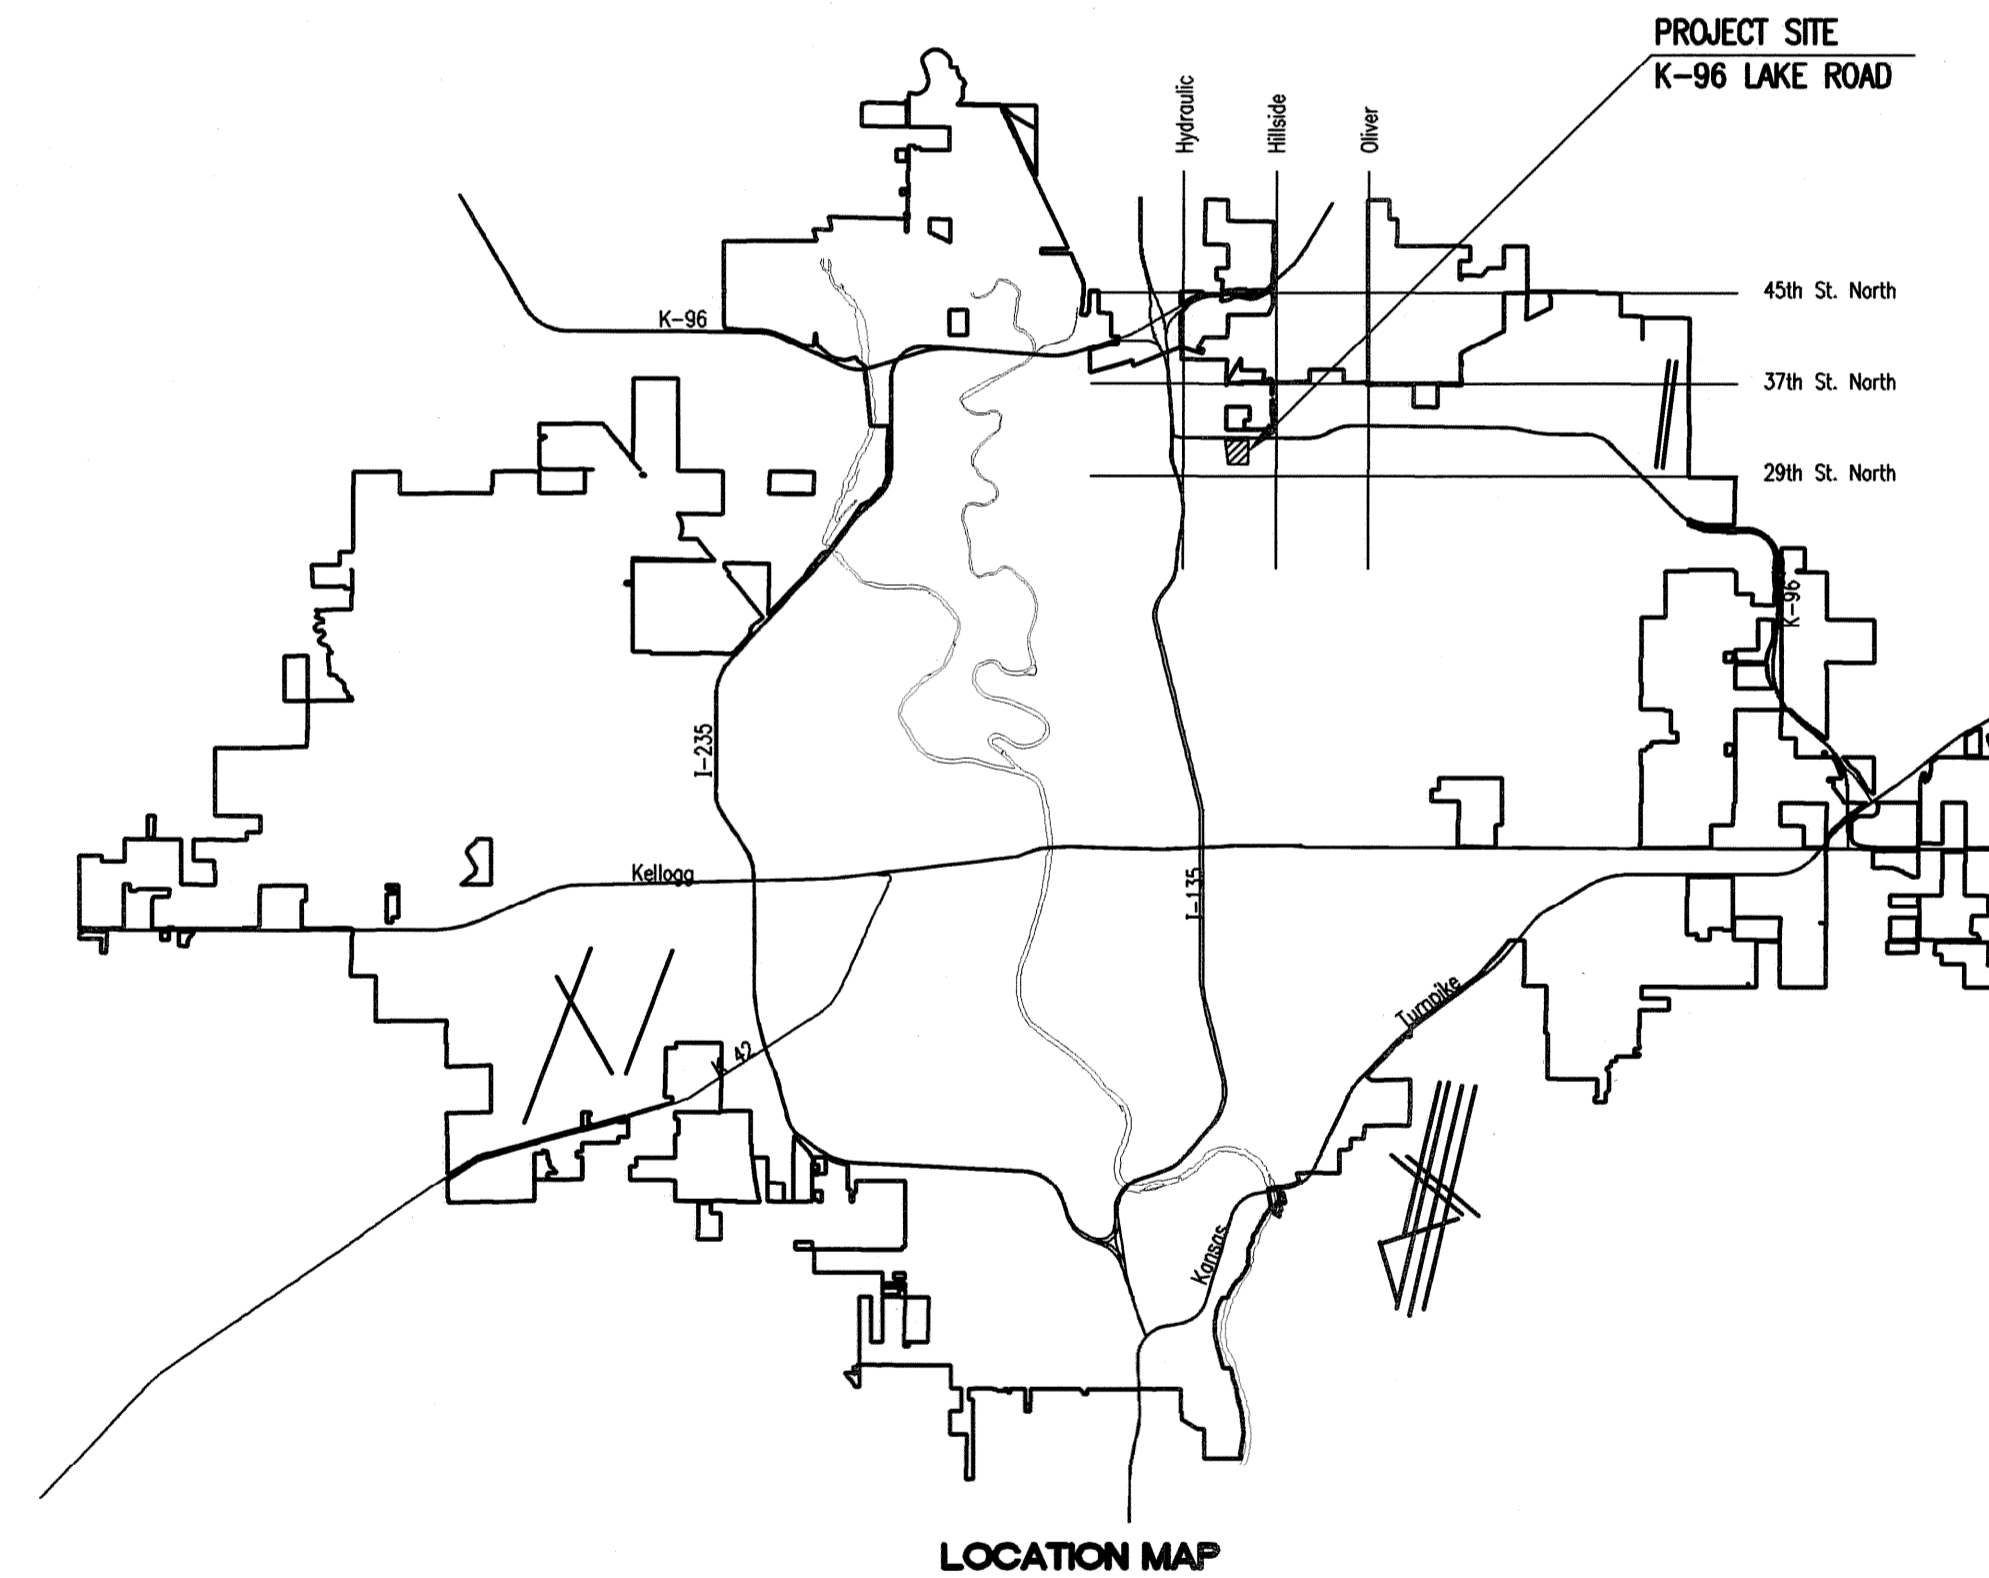

**AUGUST 2008**

PLANS PREPARED BY  
**PROFESSIONAL ENGINEERING CONSULTANTS, P.A.**  
 ENGINEERS  
 WICHITA, KANSAS

