

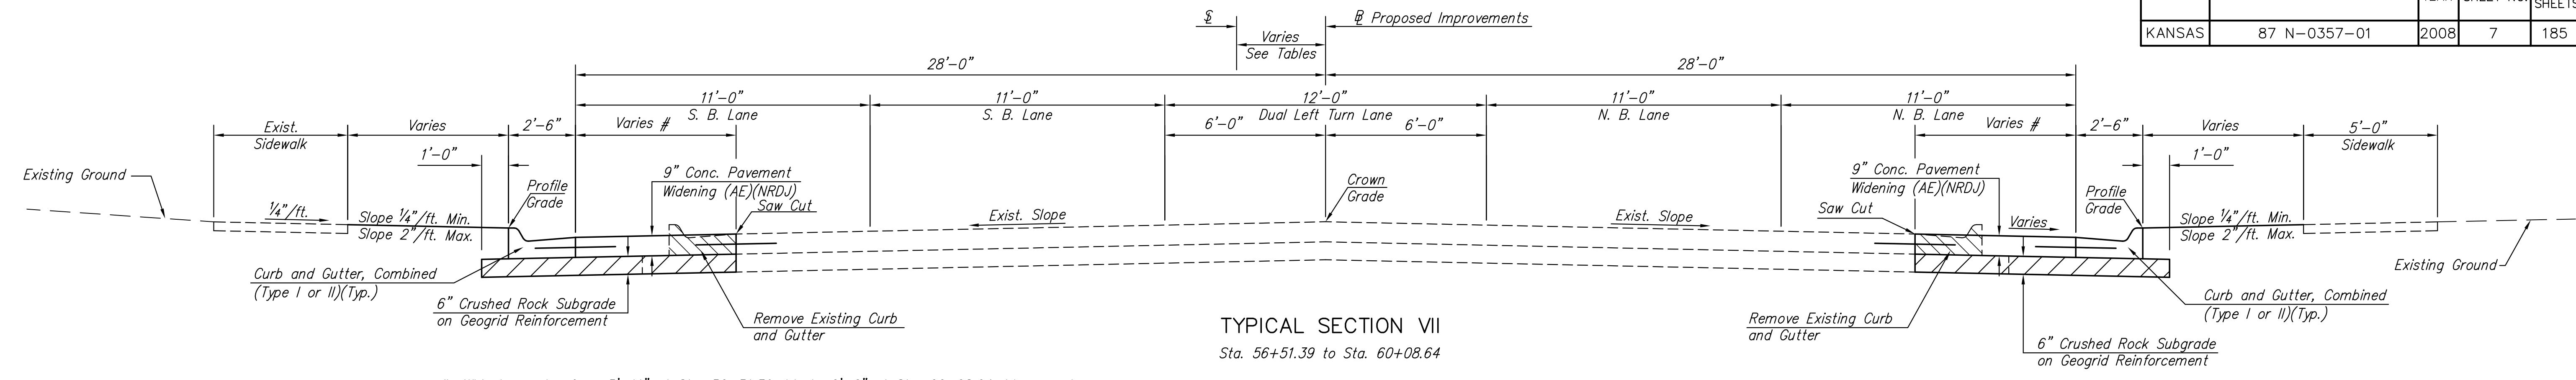
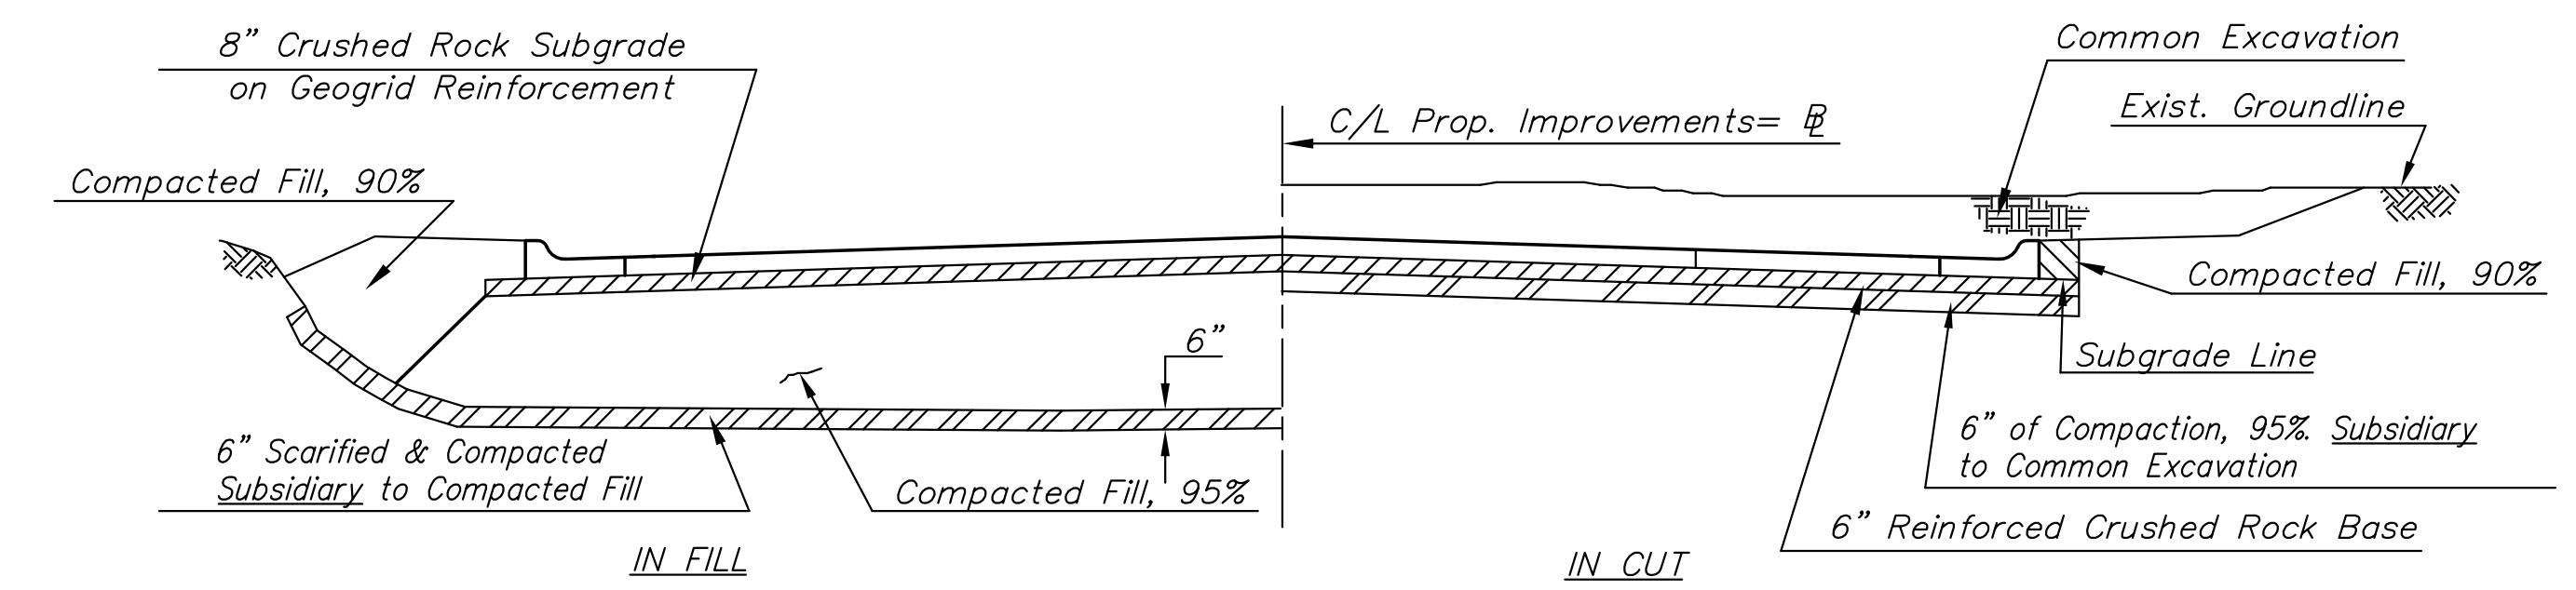
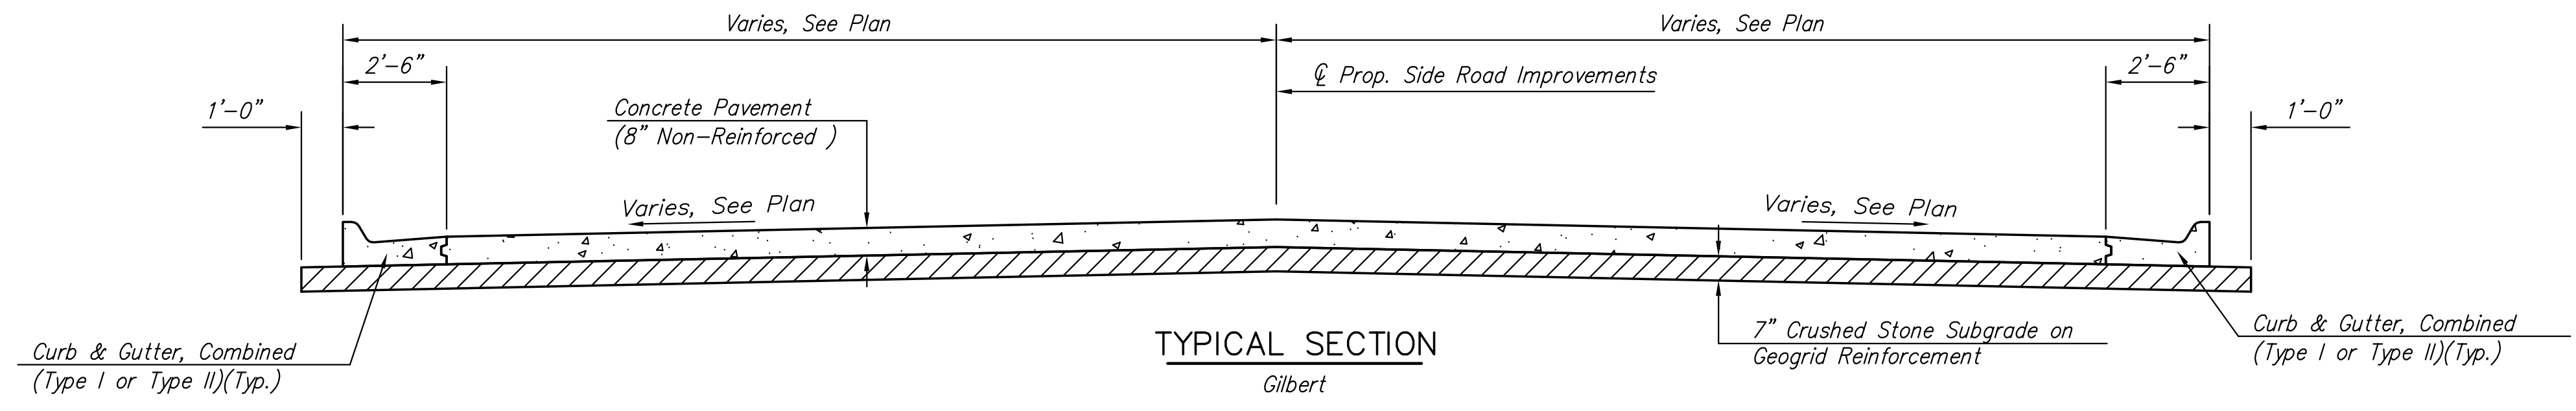


STATE	PROJECT NO.	YEAR	SHEET NO.	TOTAL SHEETS
KANSAS	87 N-0357-01	2008	7	185

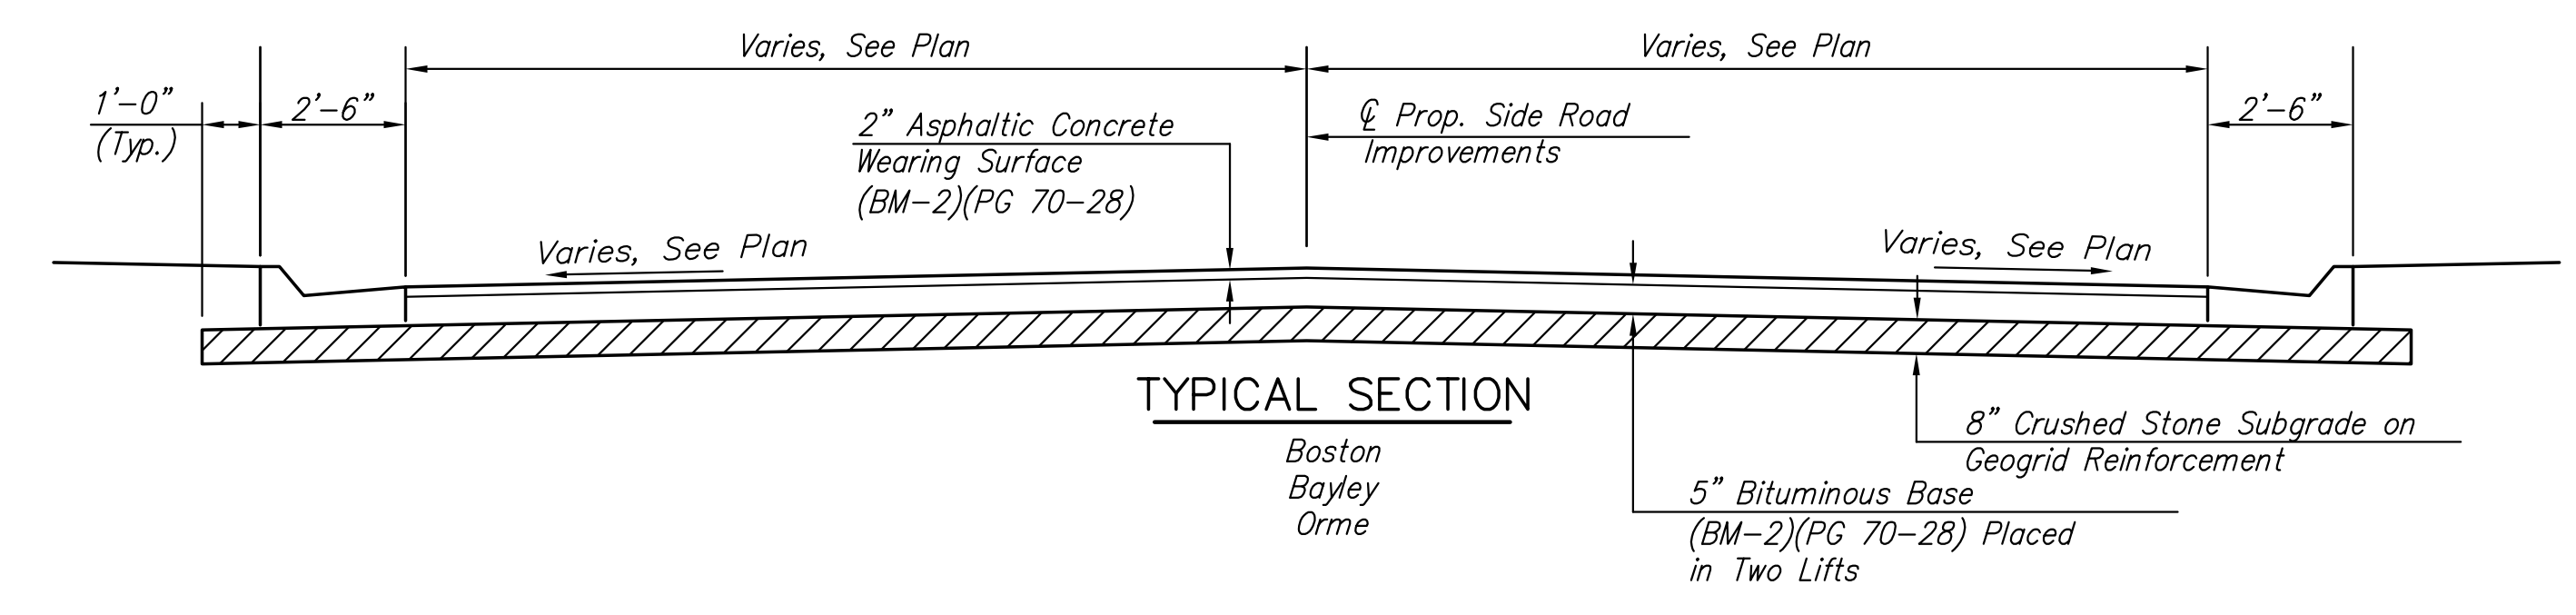

Widening varies from 5'-11" at Sta. 56+51.39, Lt. to 0'-0" at Sta. 60+08.64, Lt., see plan
Widening varies from 6'-8" at Sta. 56+51.39, Rt. to 0'-0" at Sta. 58+96.37, Rt., see plan

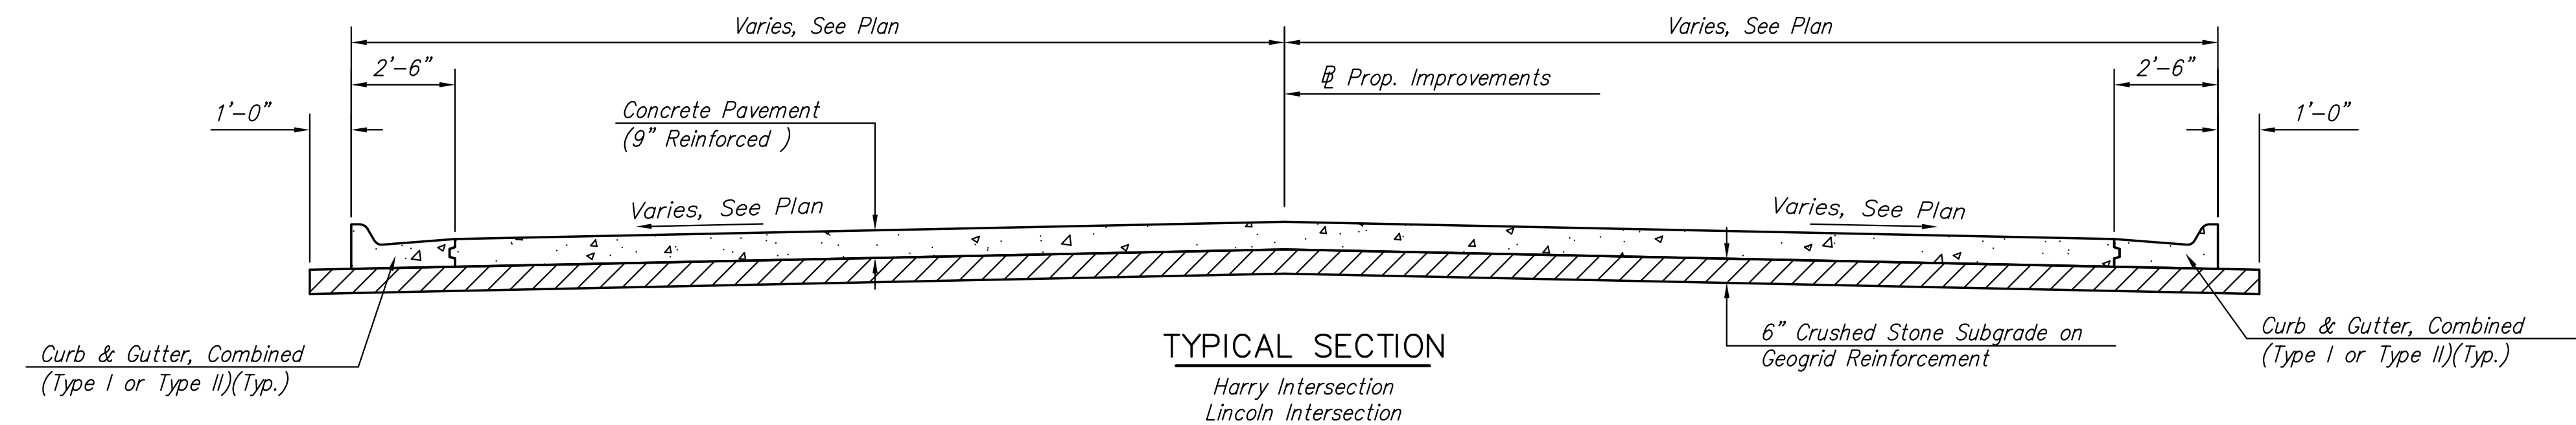

J:\Civil\04221\dwg\Title\04221typ03.dwg 10/19/2007 10:15:12 AM CST
KANSAS DEPARTMENT OF TRANSPORTATION
**OLIVER IMPROVEMENTS
TYPICAL SECTIONS**
PROJECT NO. 87 N-0357-01 SEDWICK CO.
M K E C ENGINEERING CONSULTANTS, INC.
WICHITA, KANSAS

DESIGNED BY: LAC	CHECKED BY: JRA
DRAWN BY: WNJ	DATE: 4/07/05 SHEET 7 OF 185