
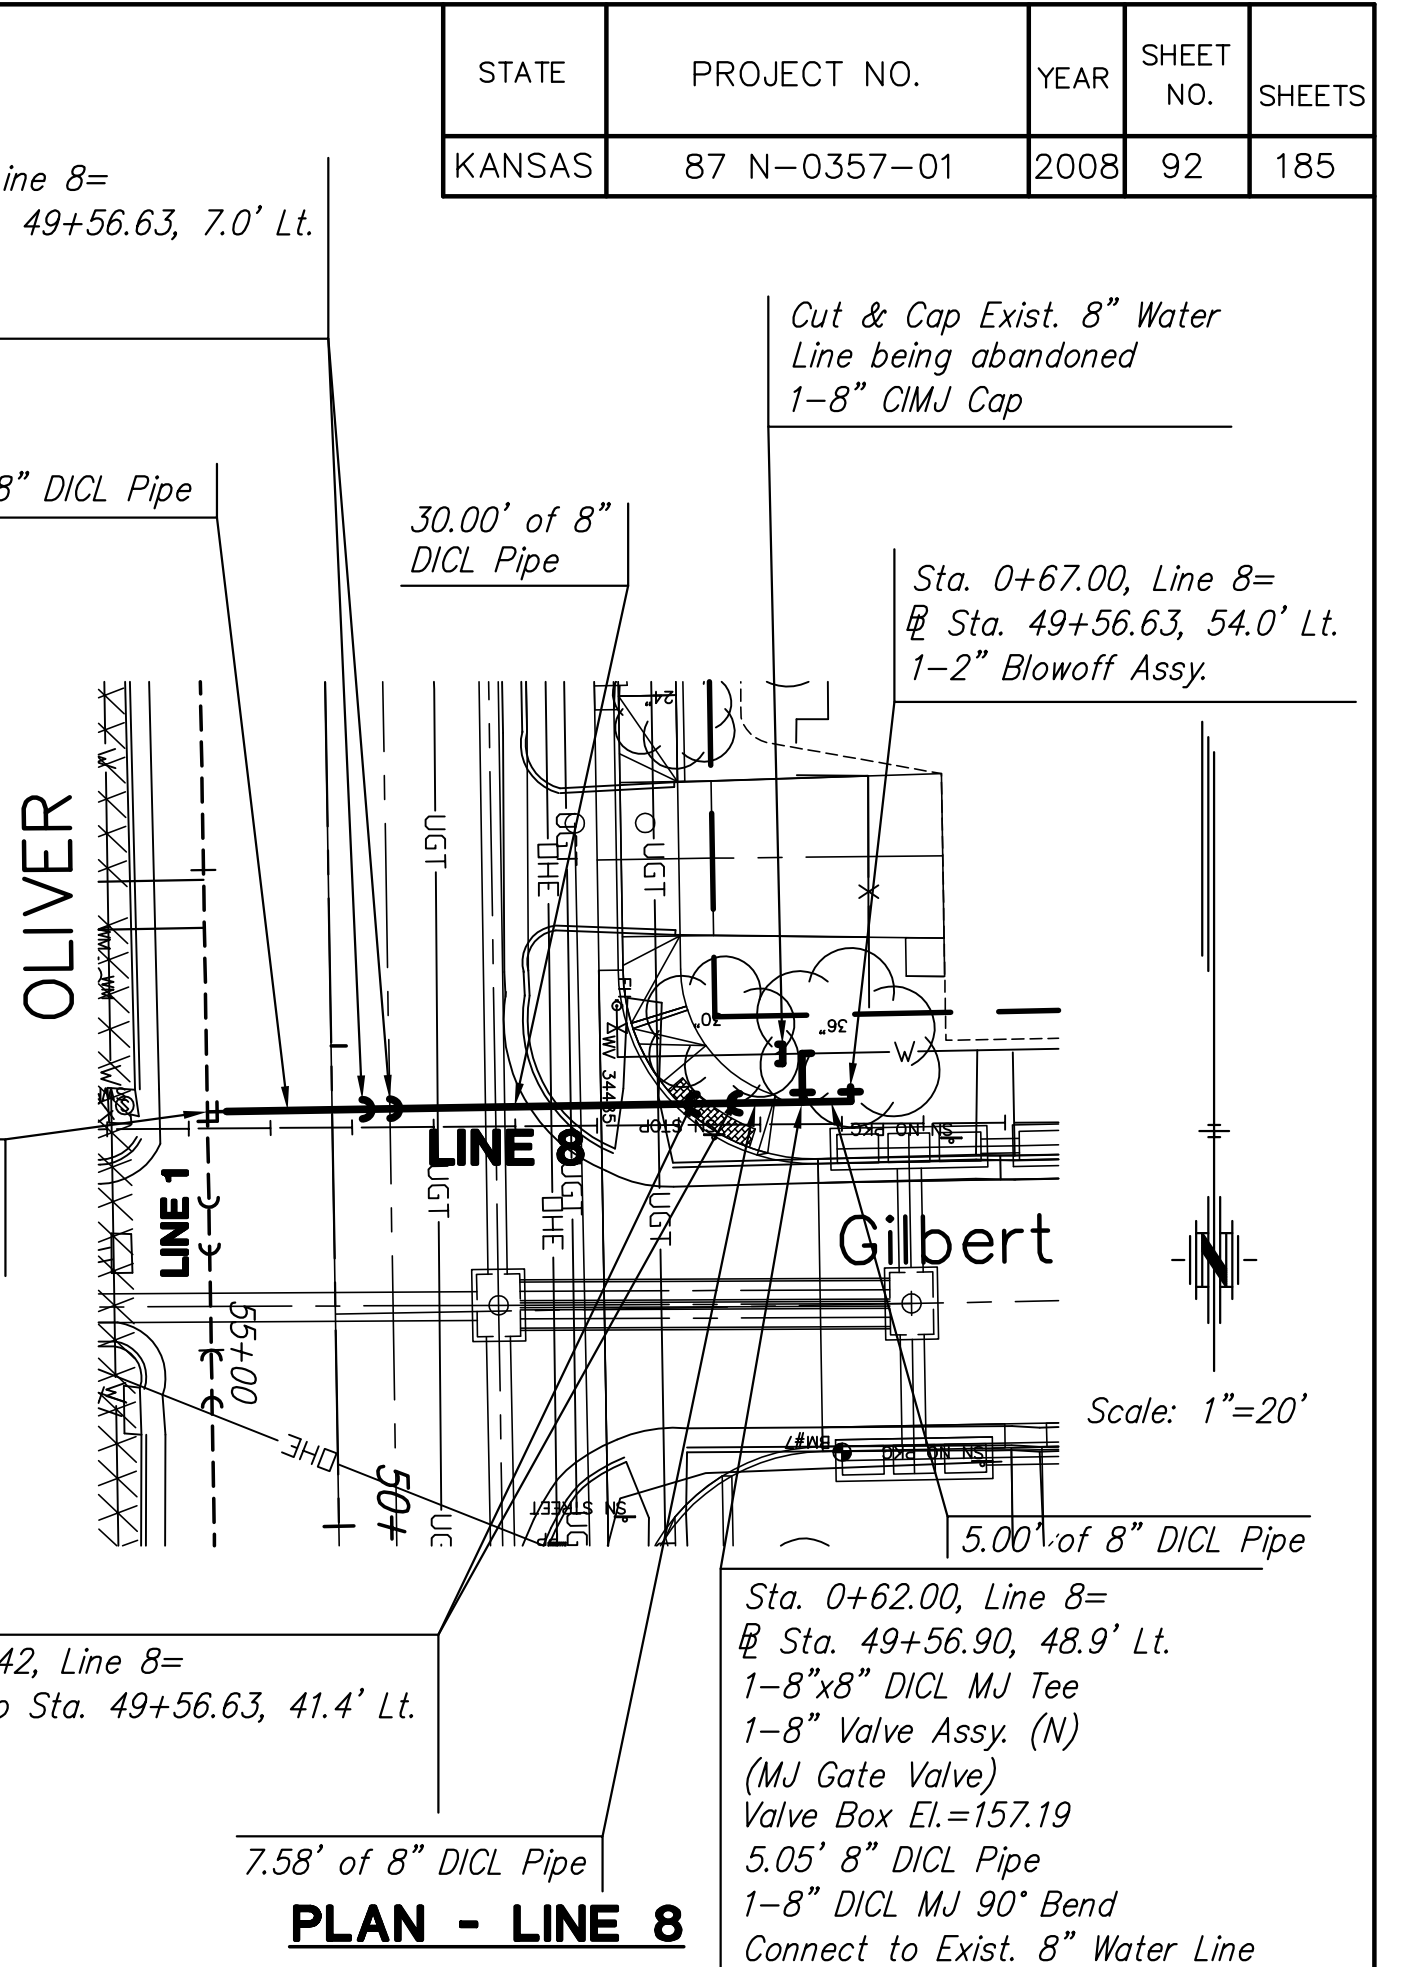
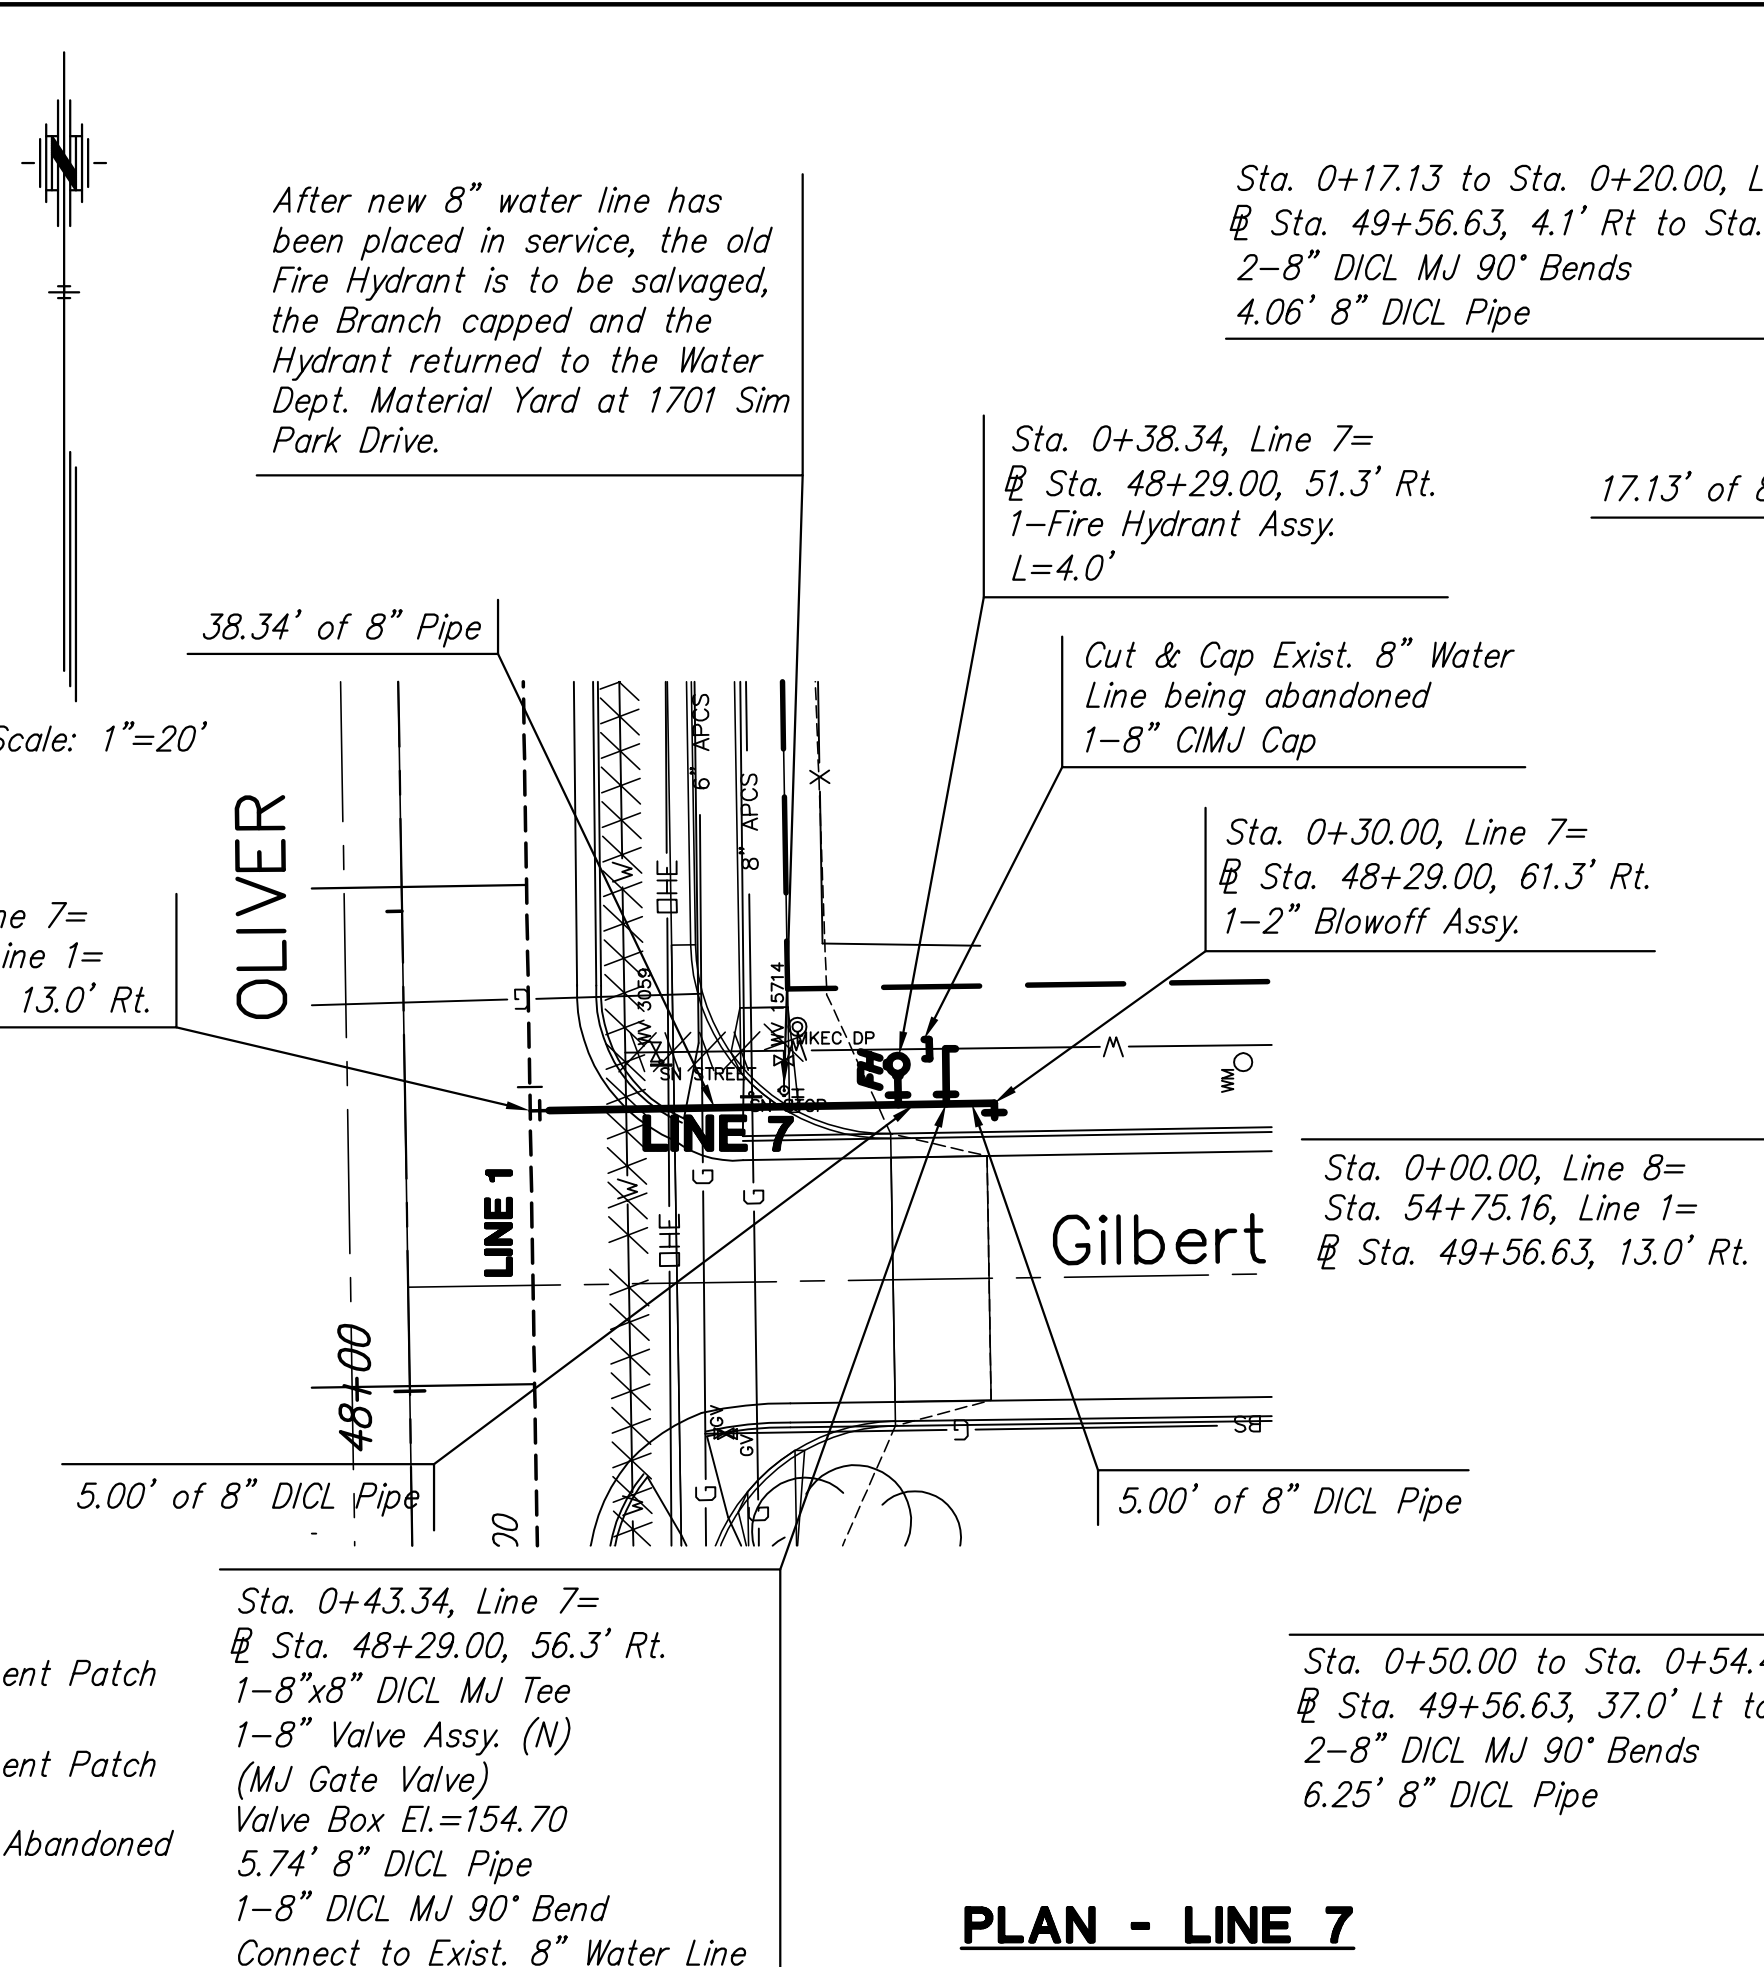
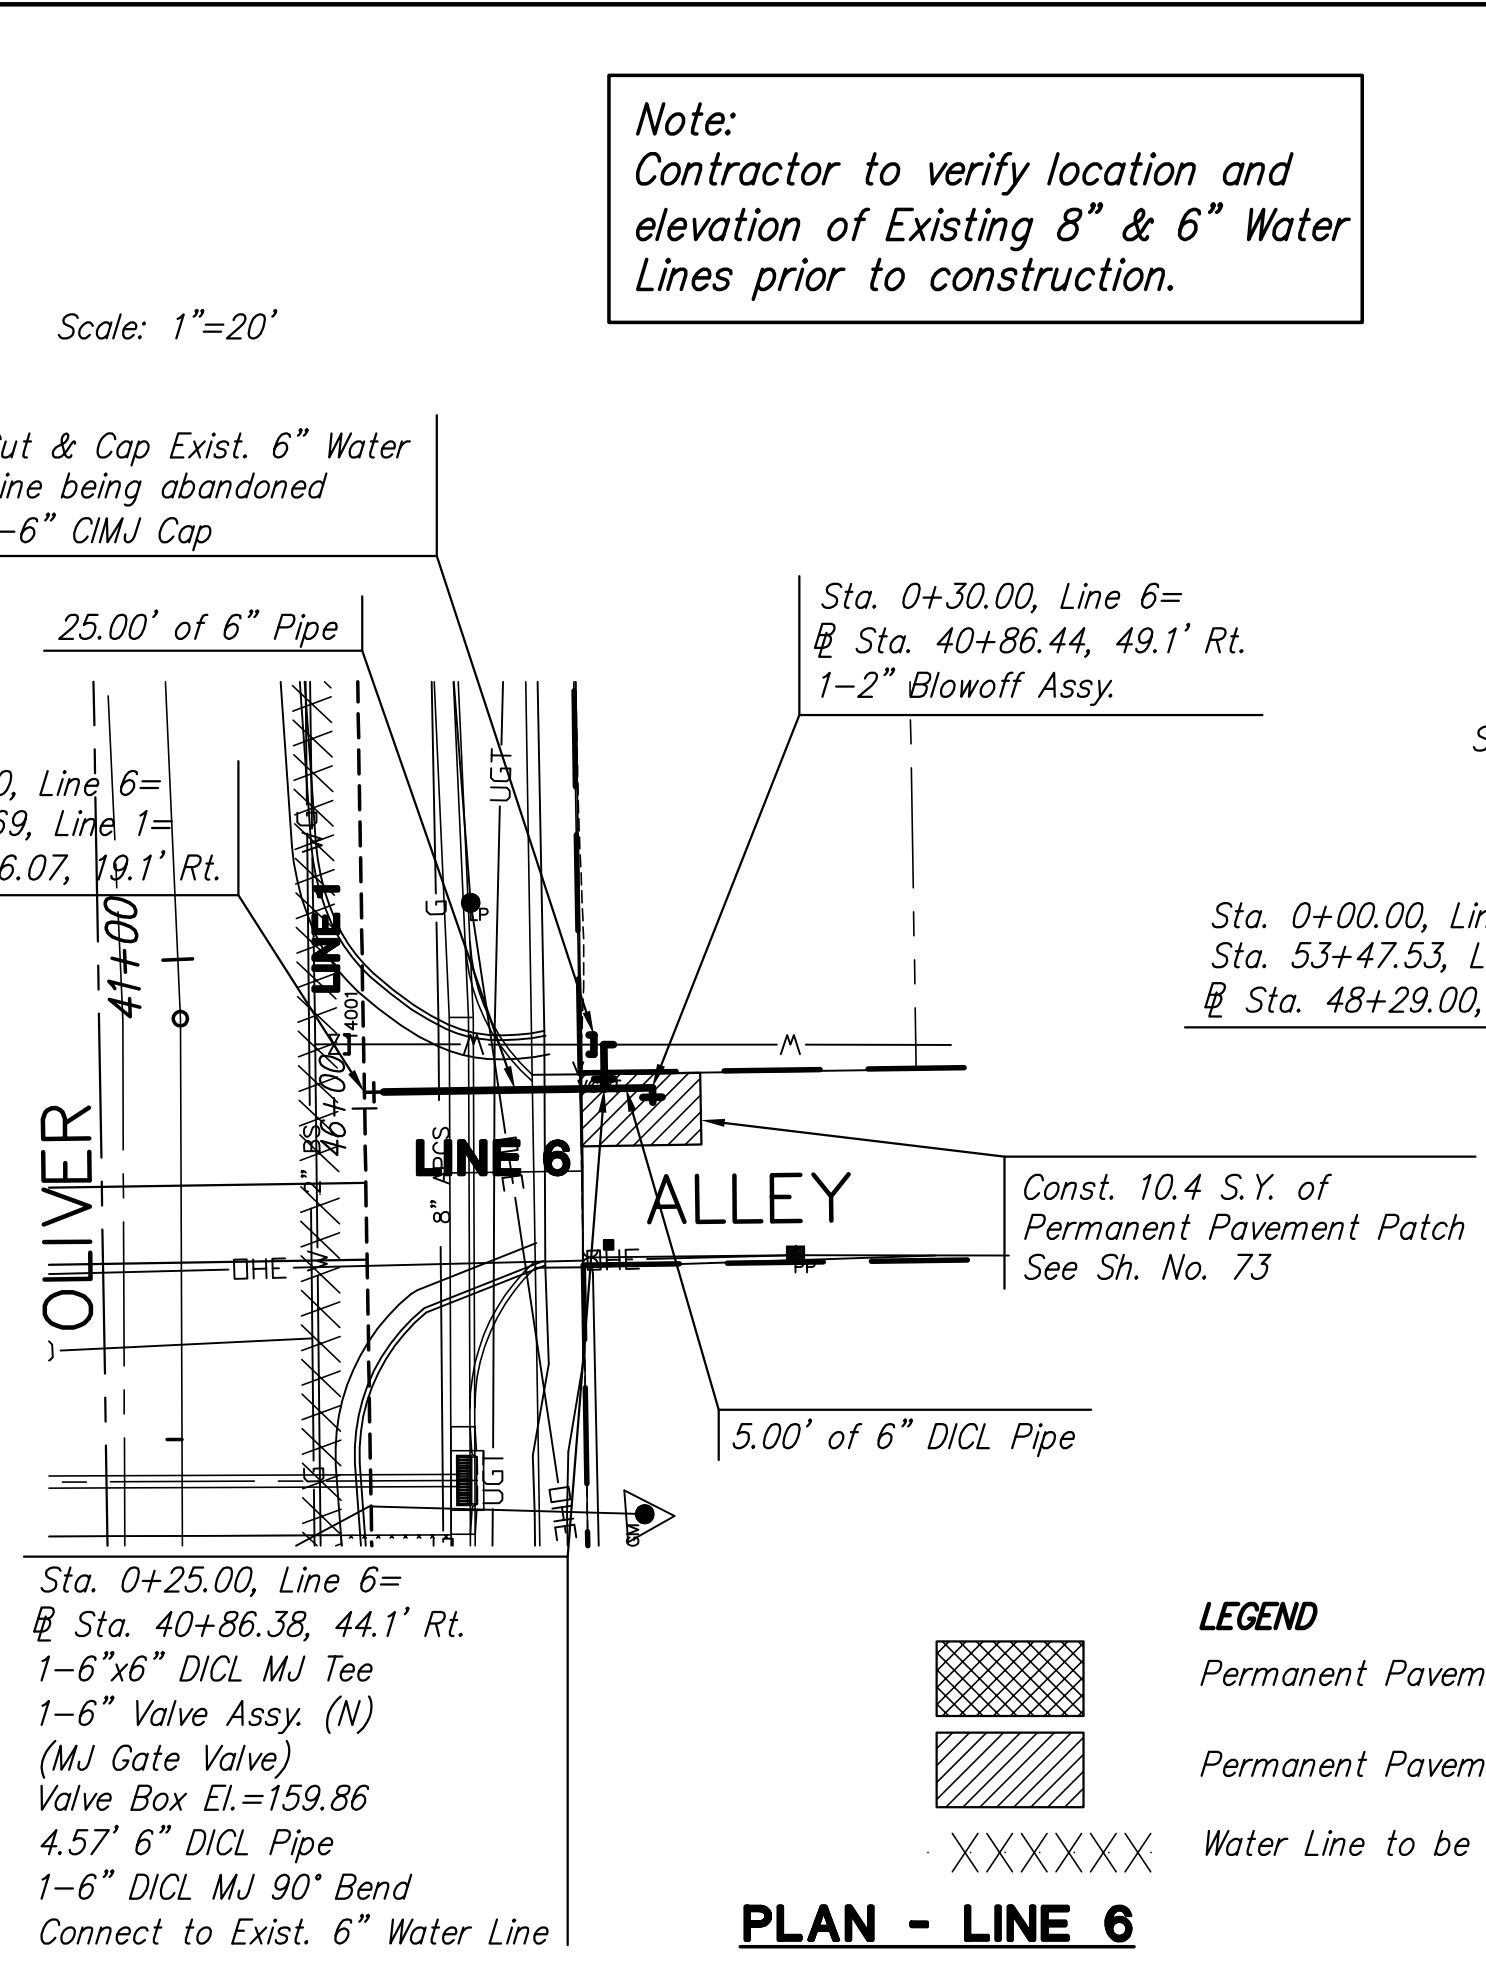


STATE	PROJECT NO.	YEAR	SHEET NO.	SHEETS
KANSAS	87 N-0357-01	2008	92	185




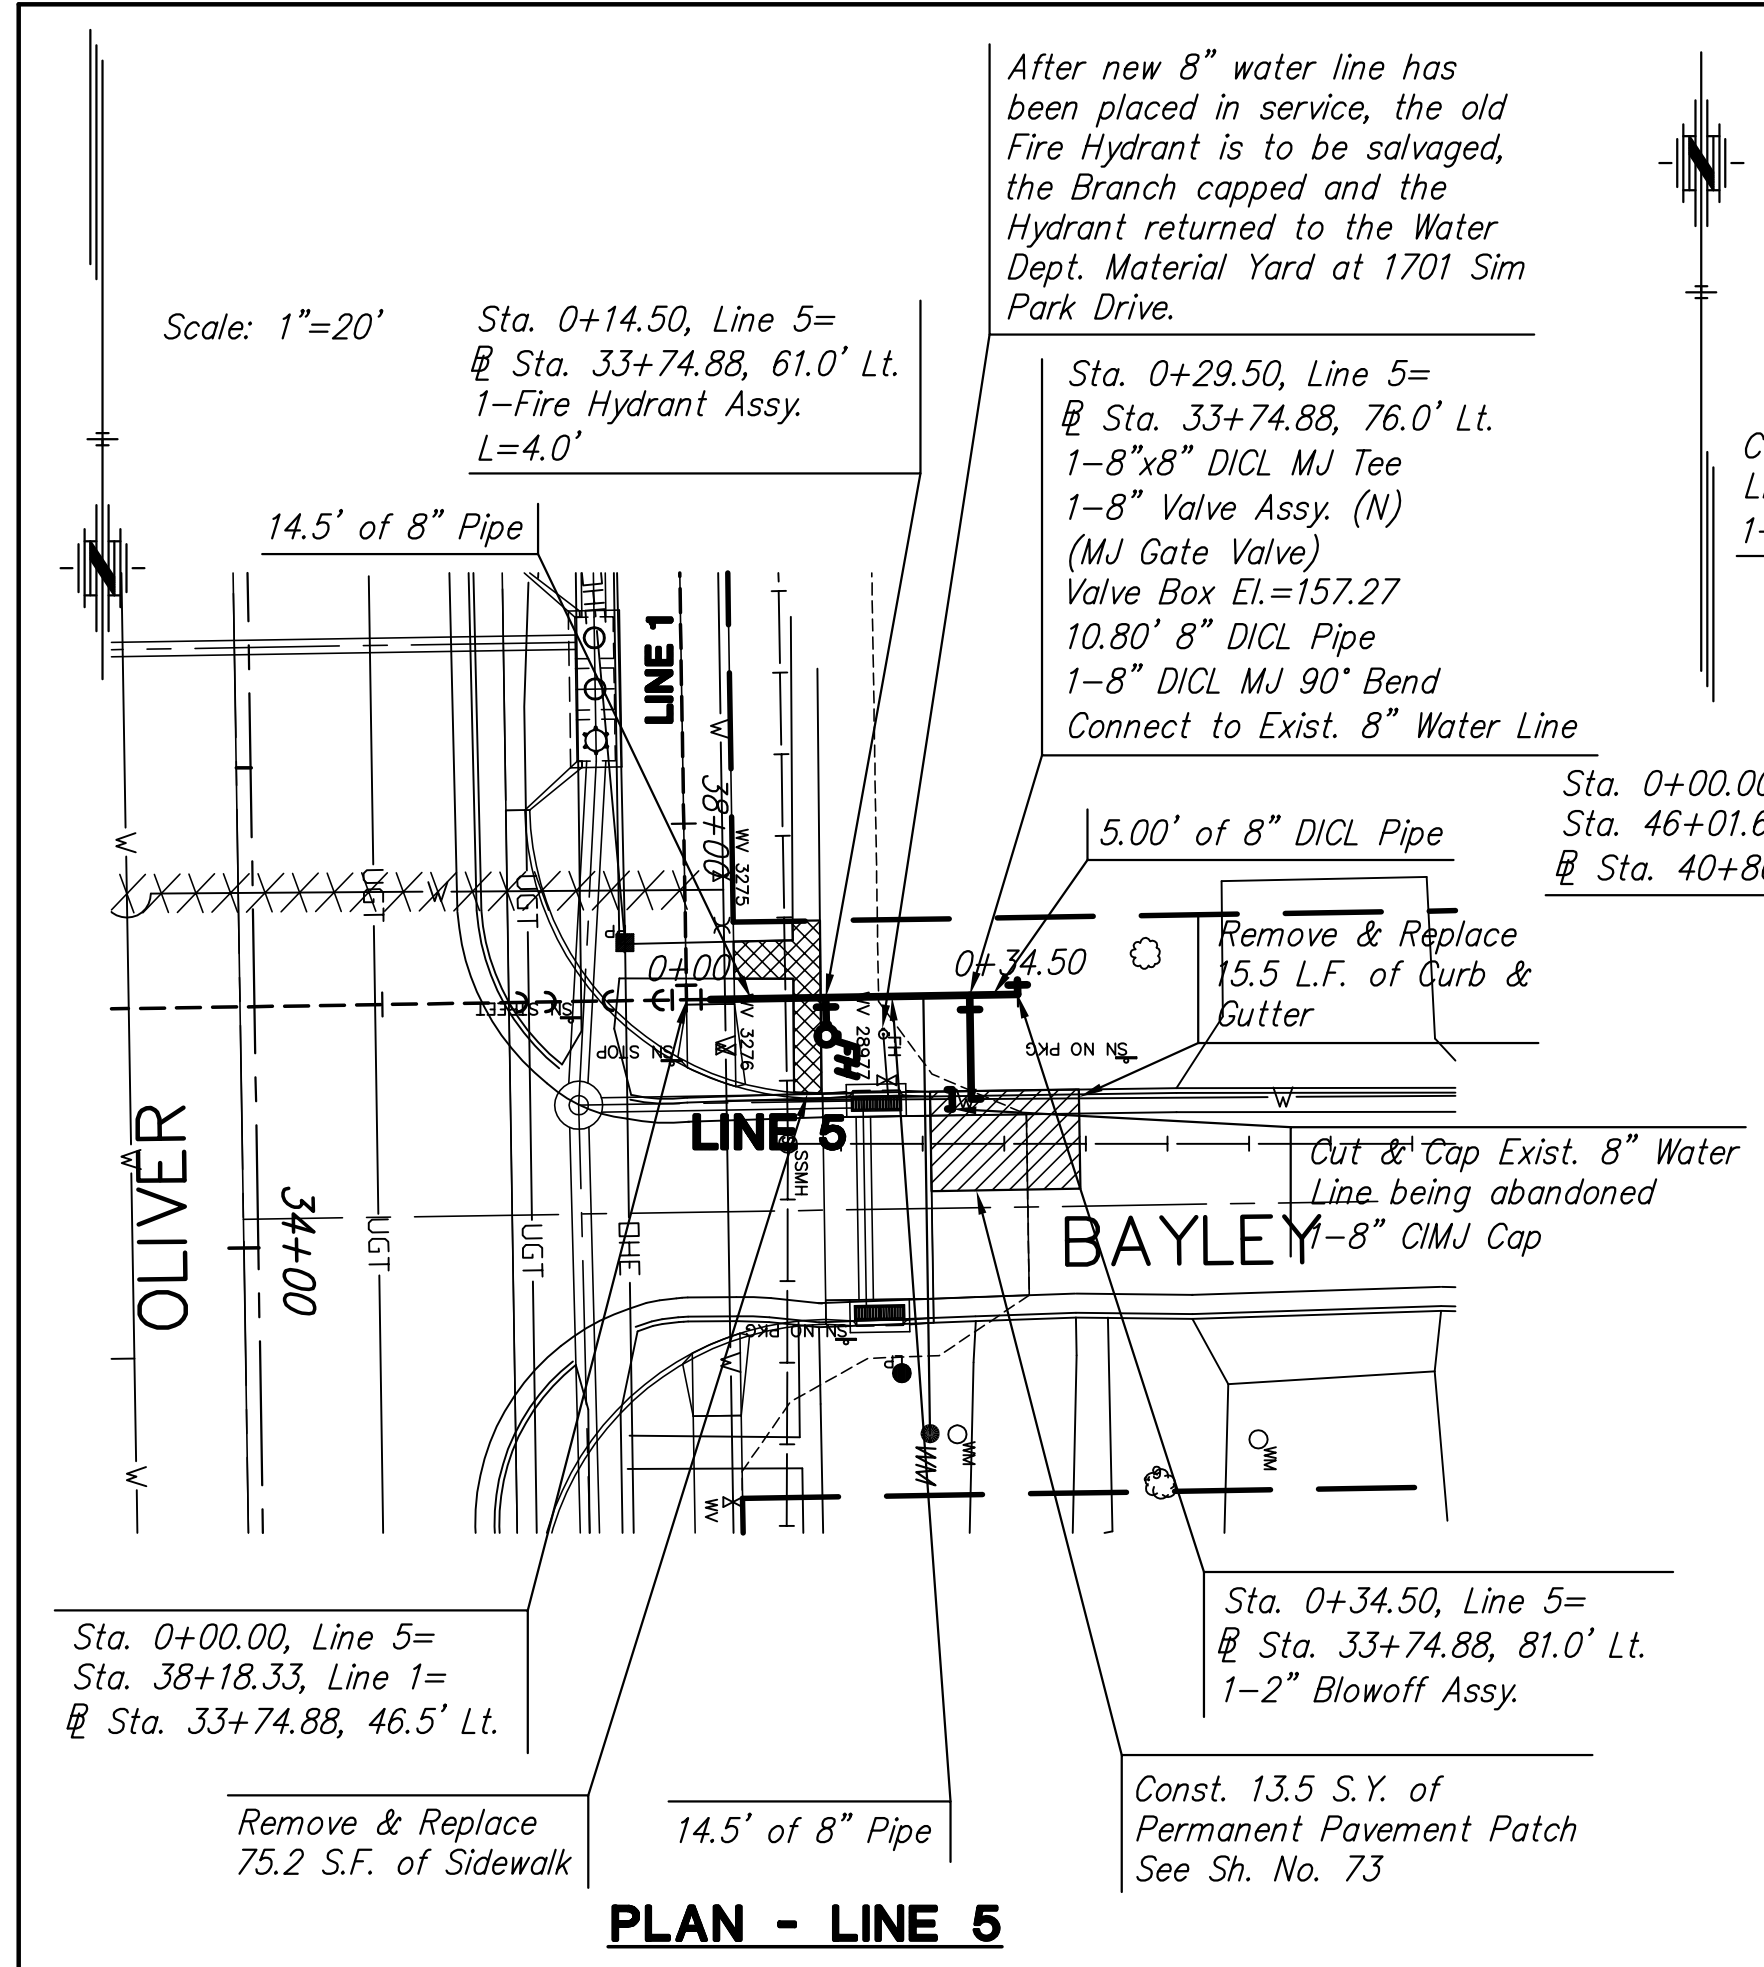


**LEGEND**

Permanent Pavement Patch

Permanent Pavement Patch

Water Line to be Abandoned

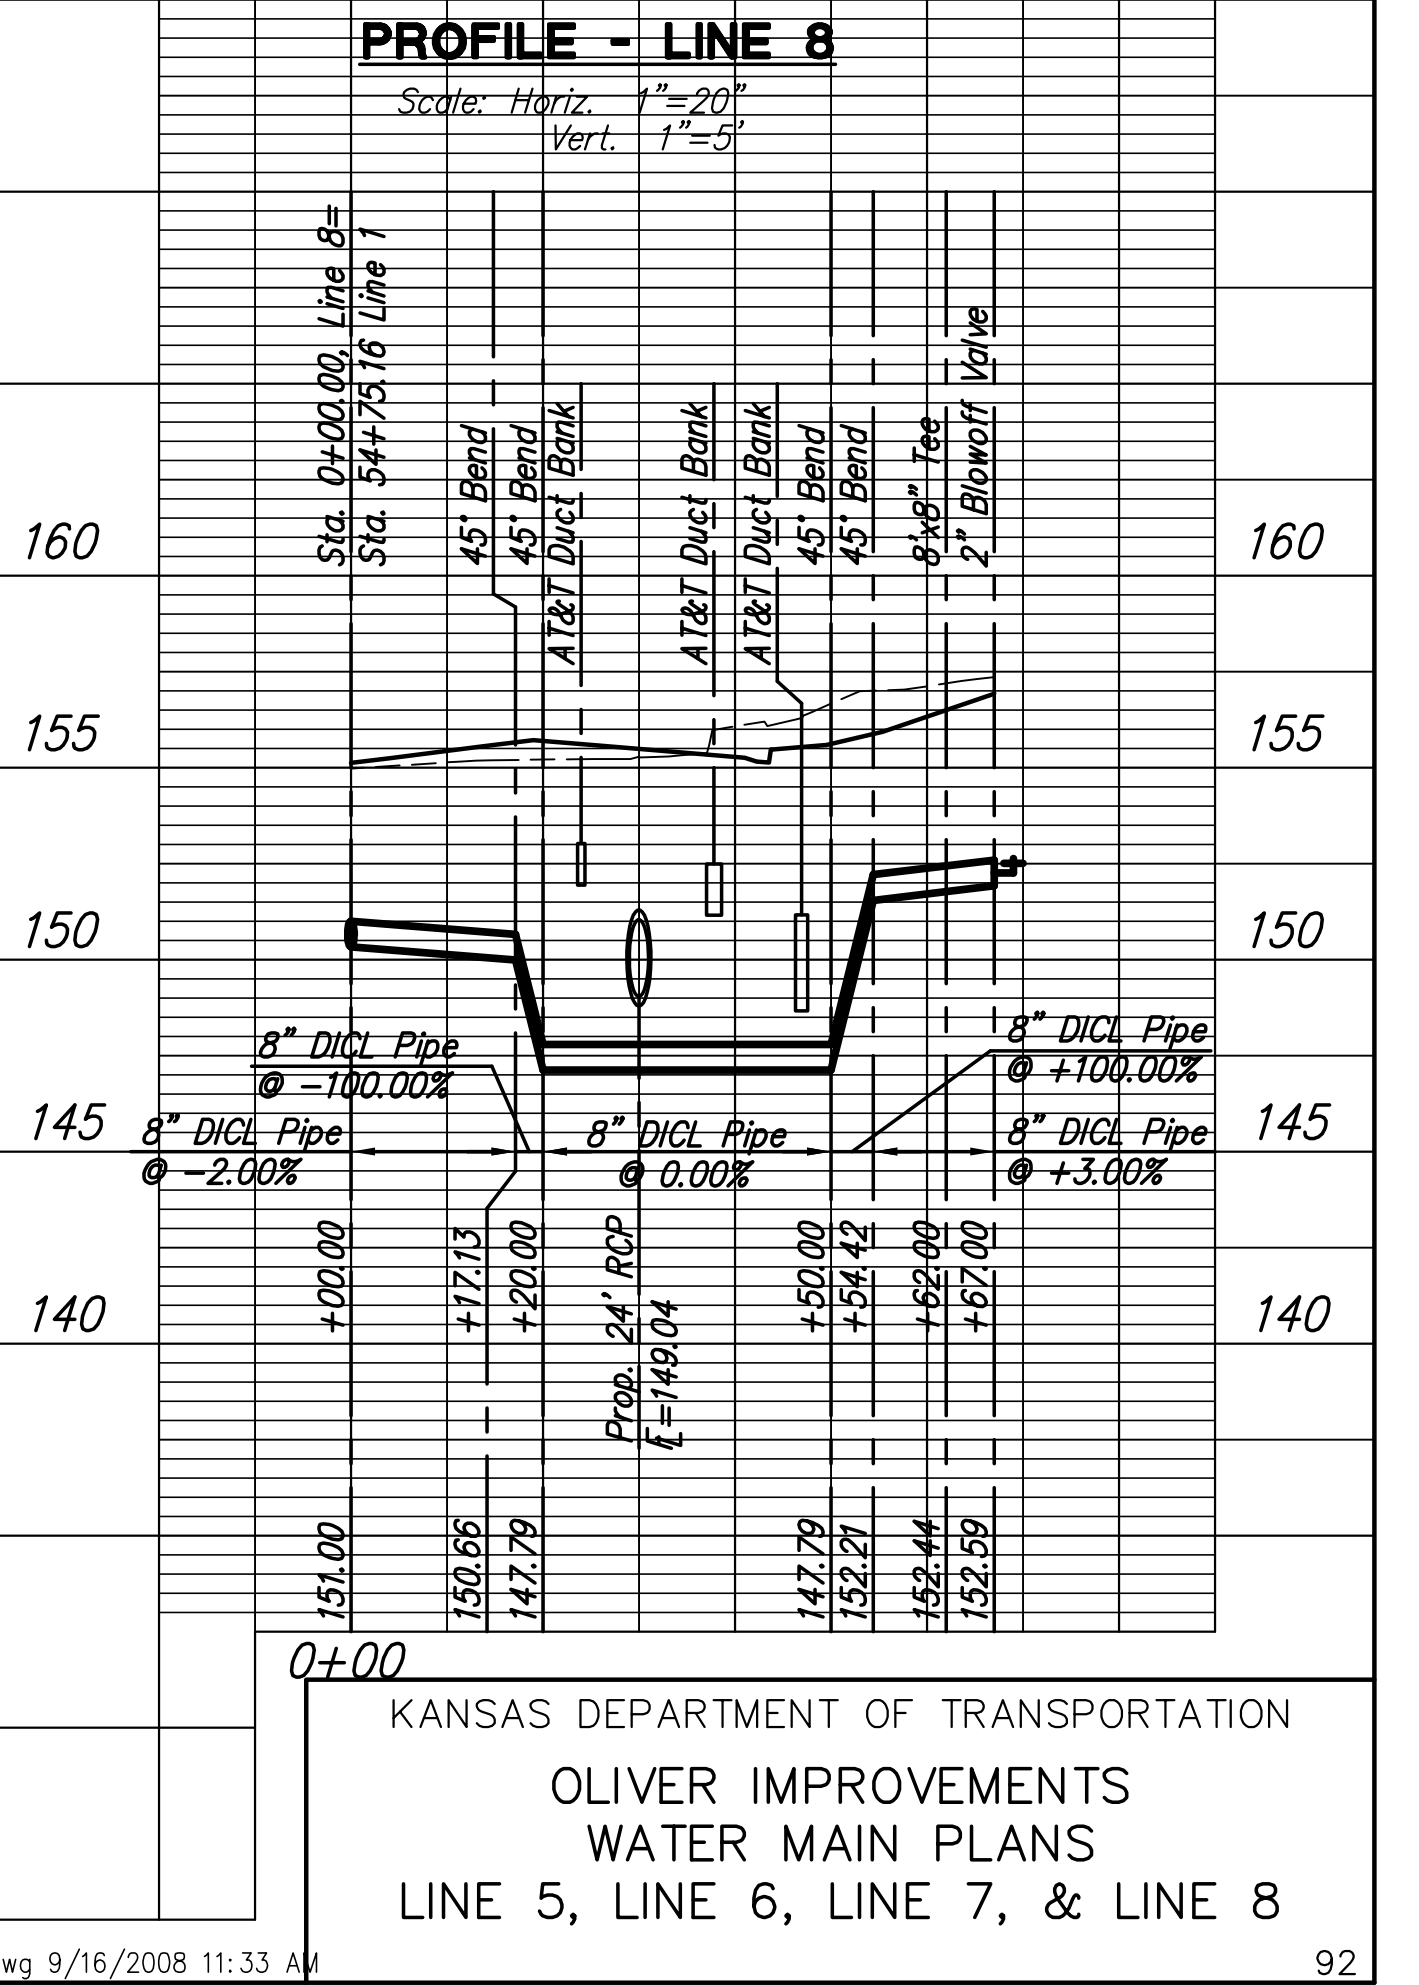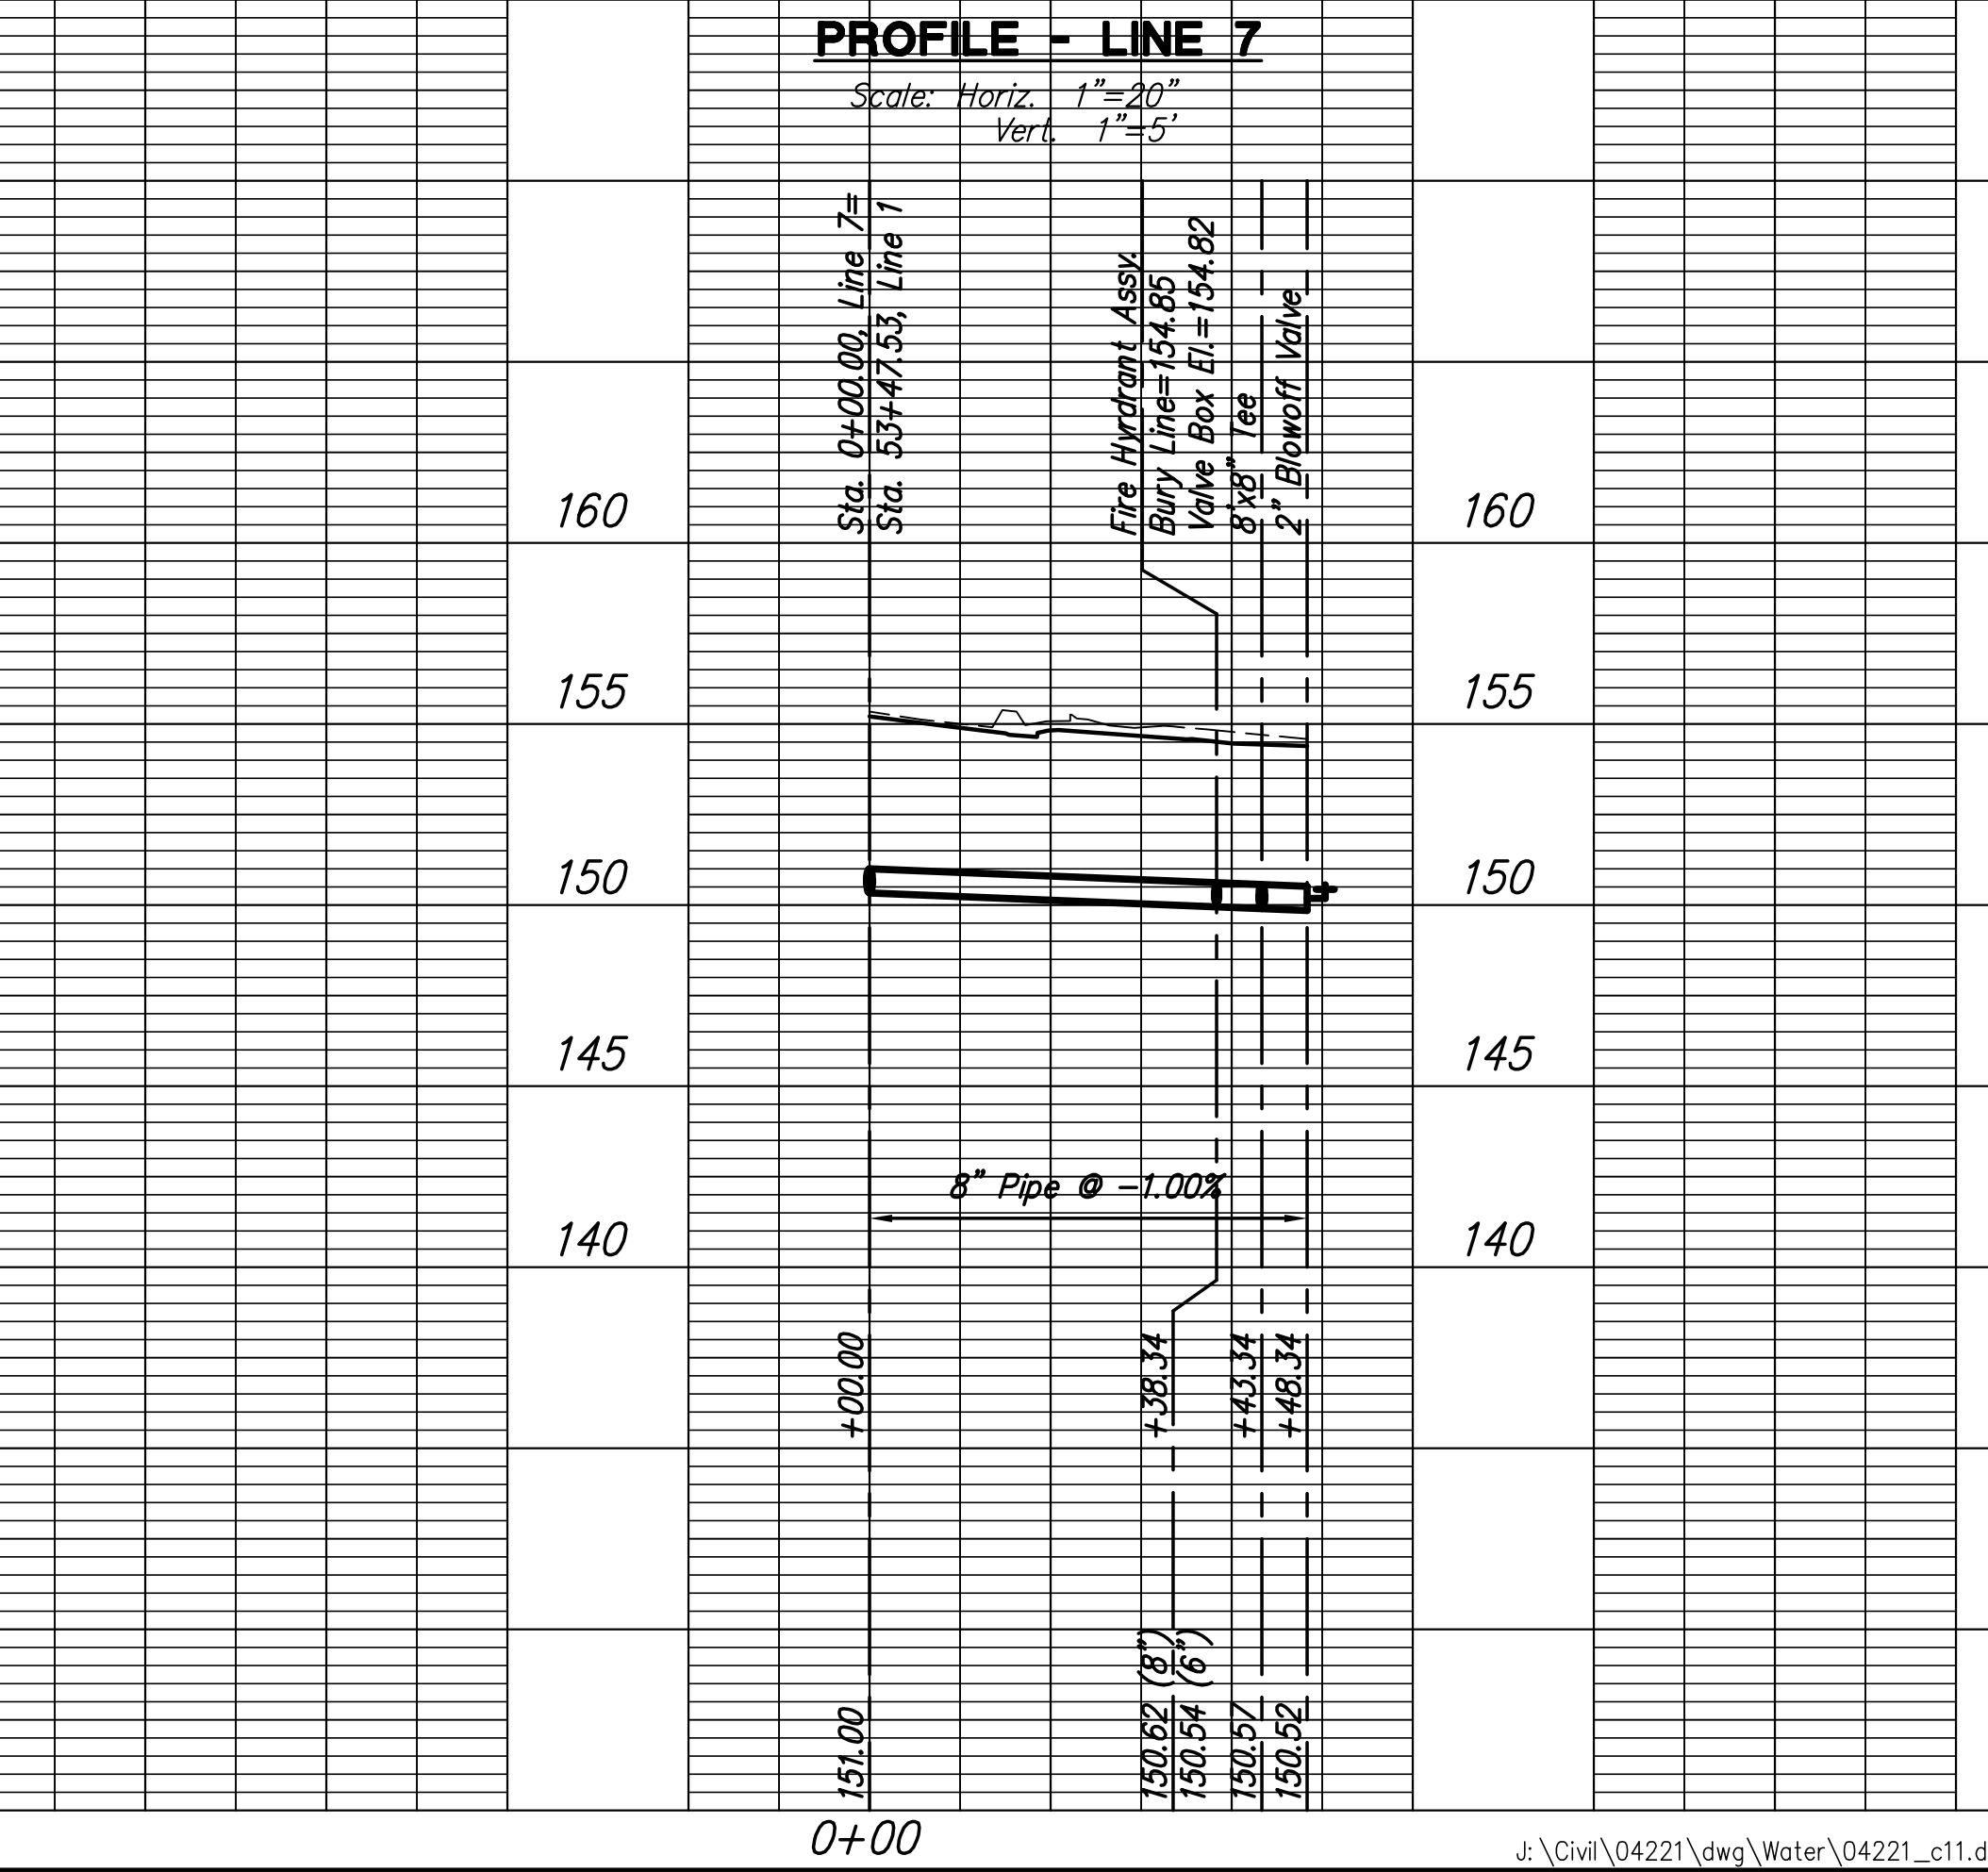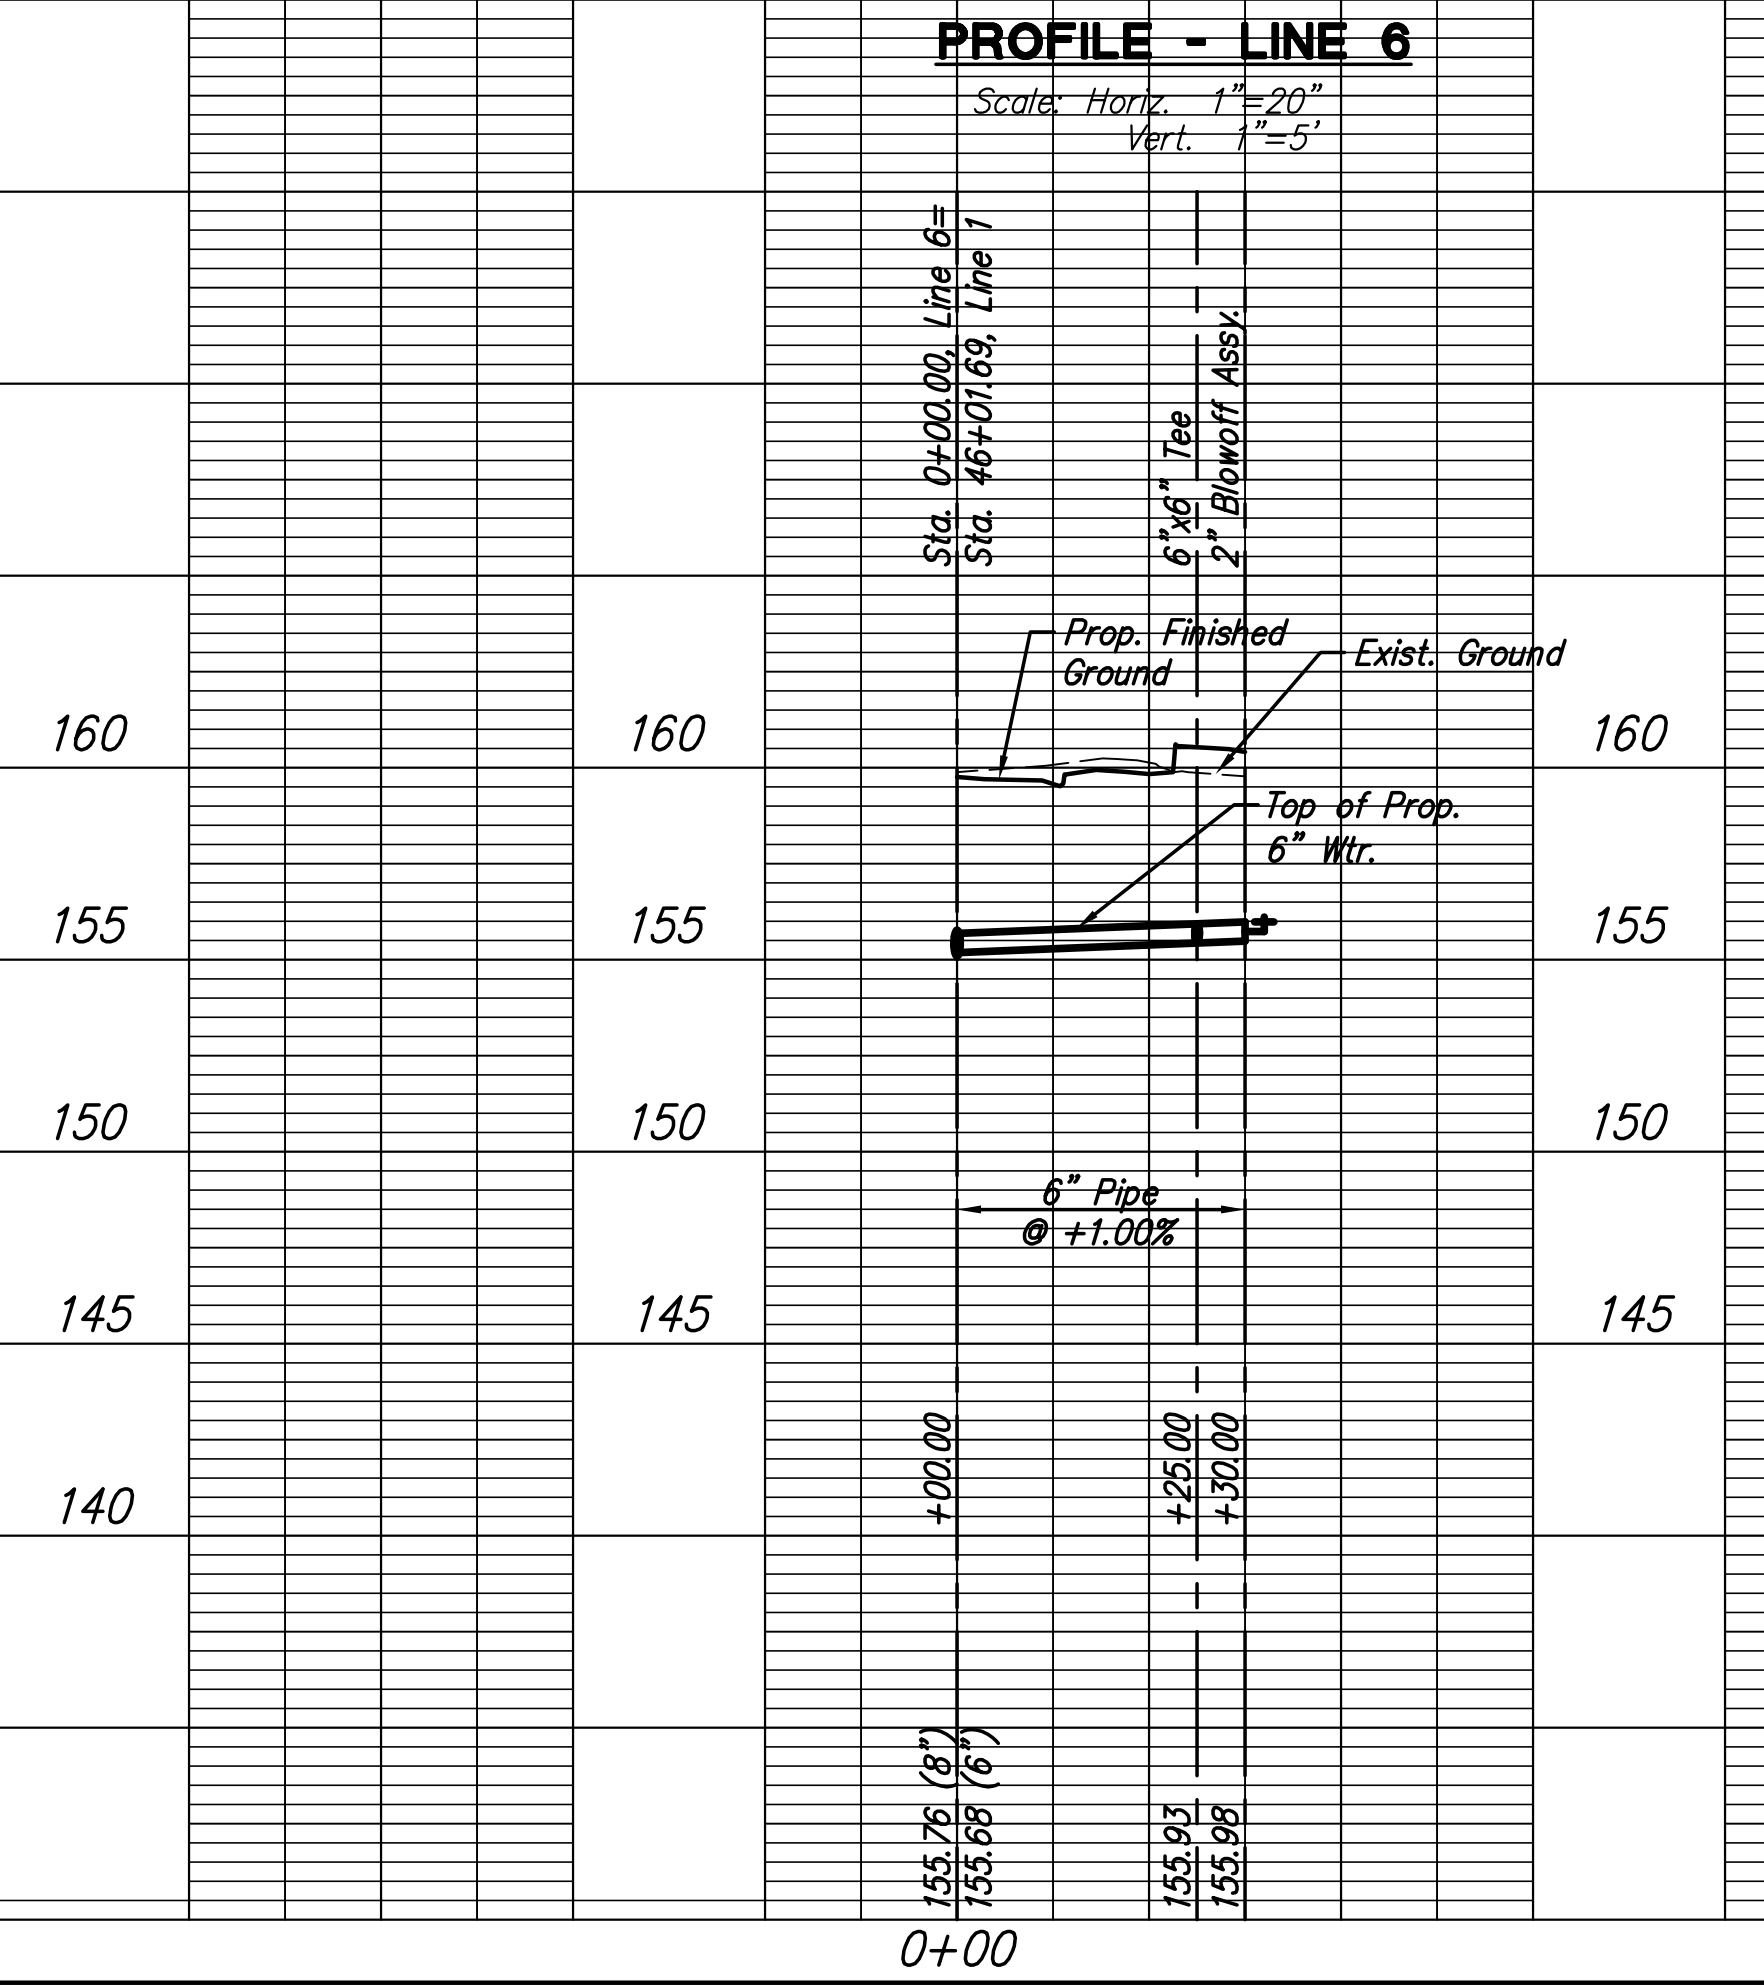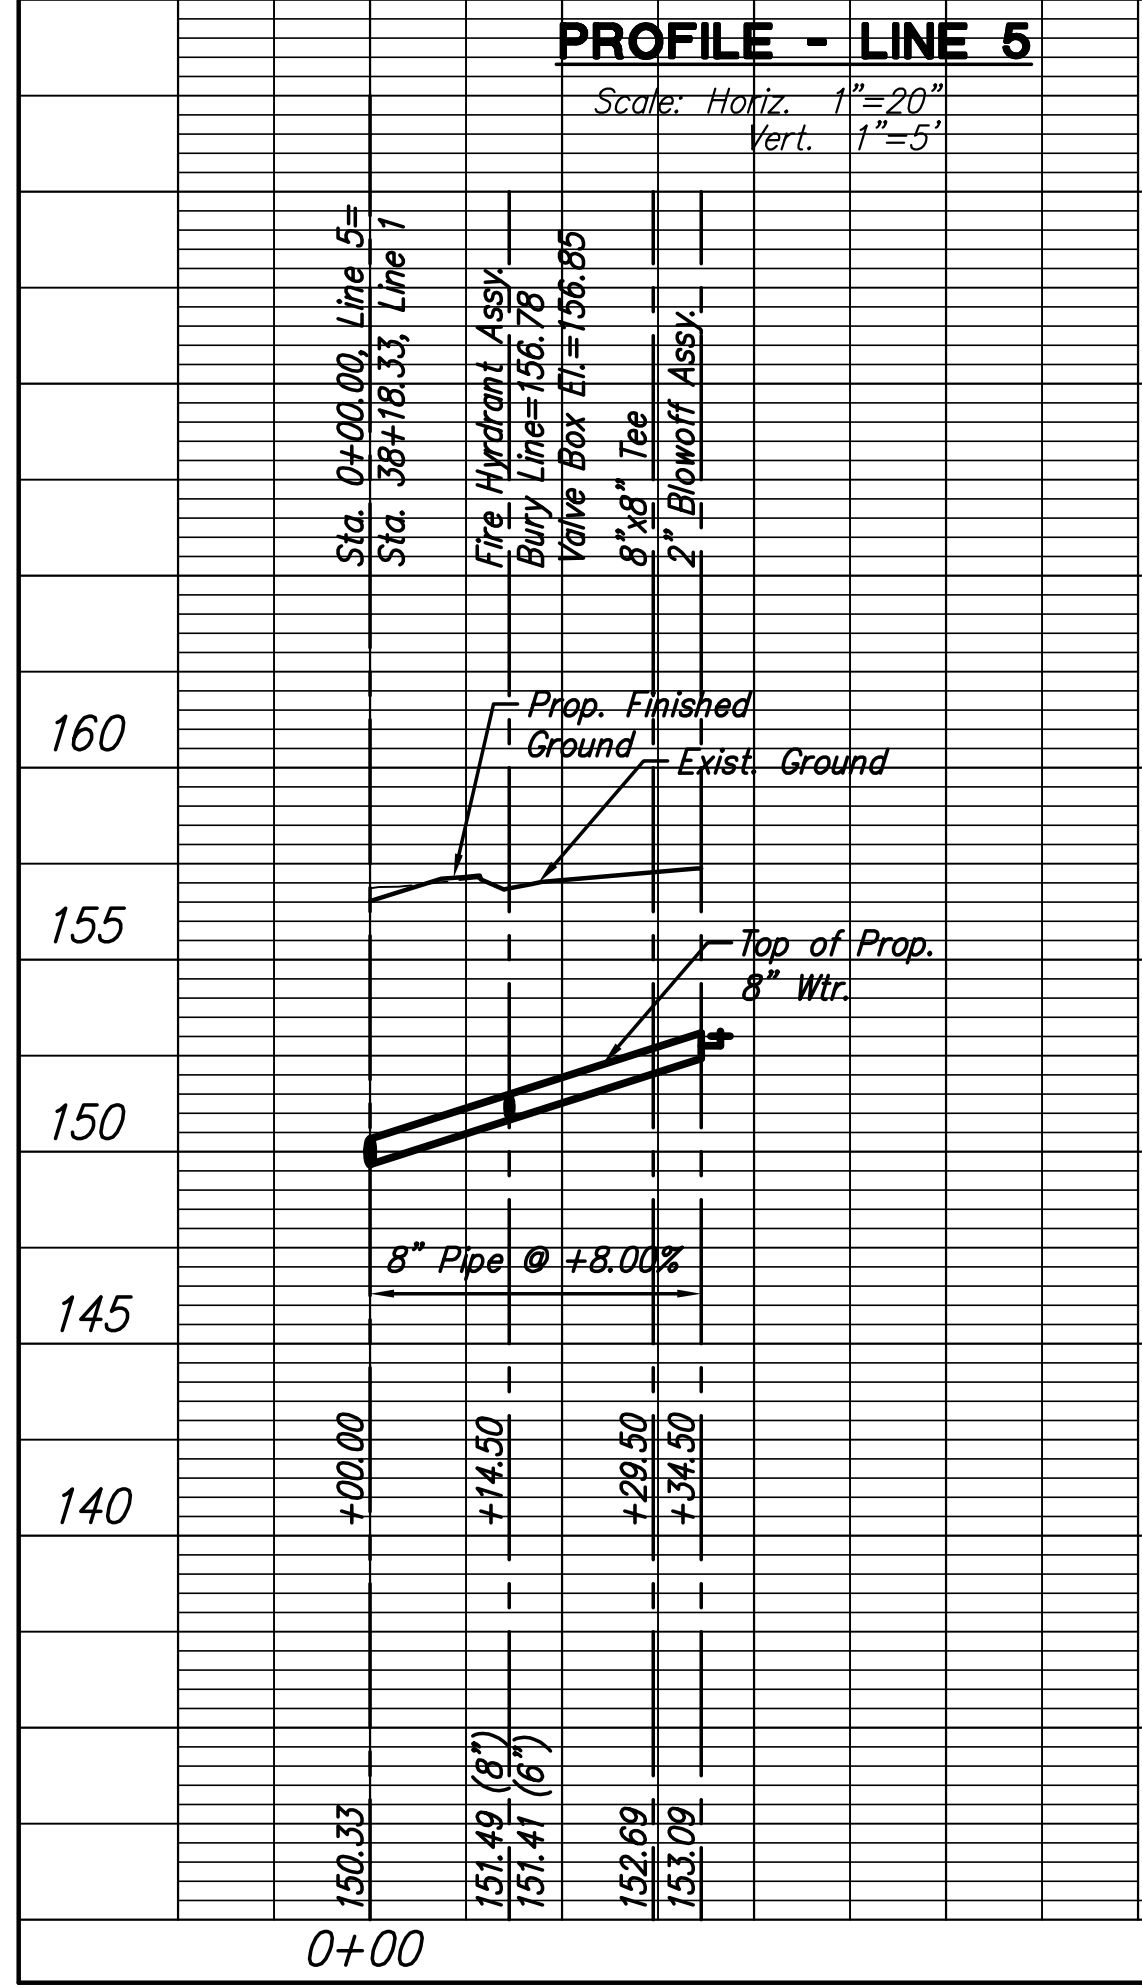

KANSAS DEPARTMENT OF TRANSPORTATION  
OLIVER IMPROVEMENTS  
WATER MAIN PLANS  
LINE 5, LINE 6, LINE 7, & LINE 8