



26+50

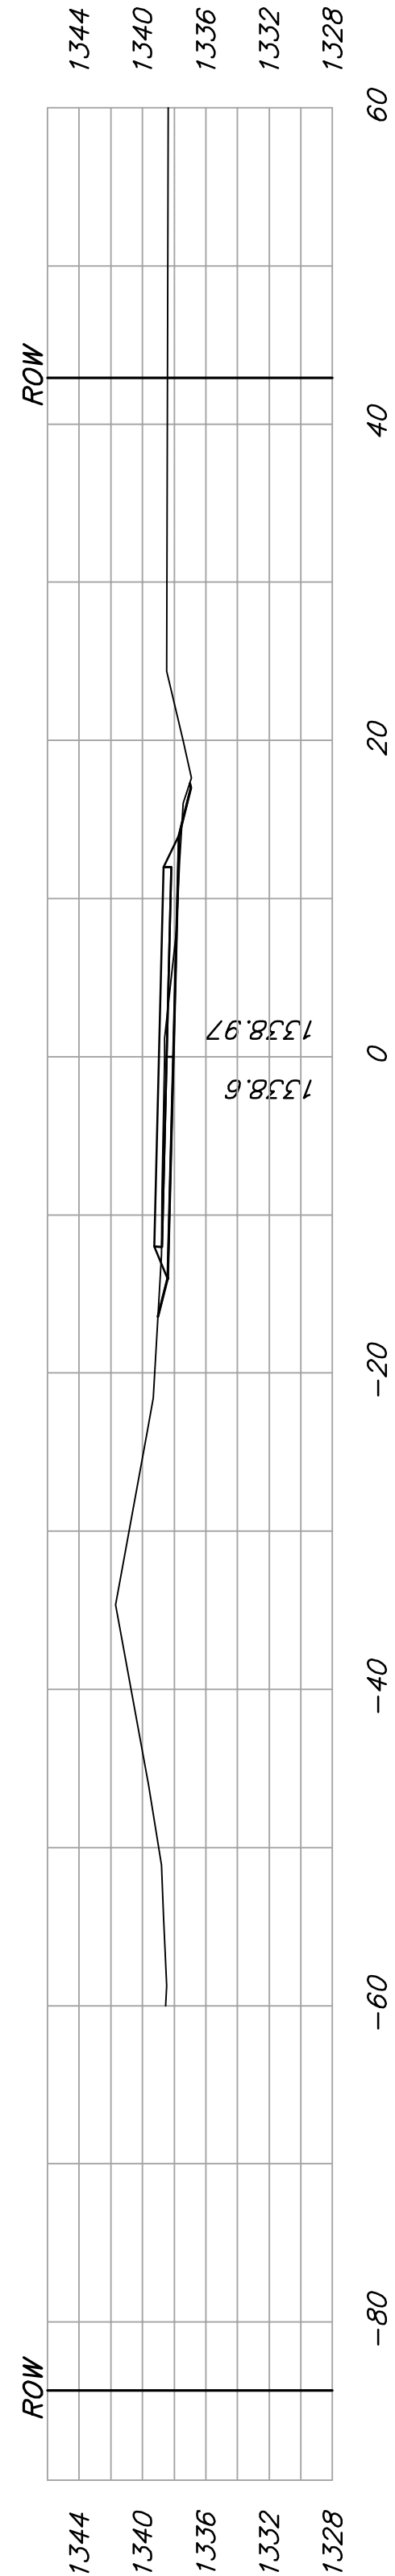


26+00




25+50

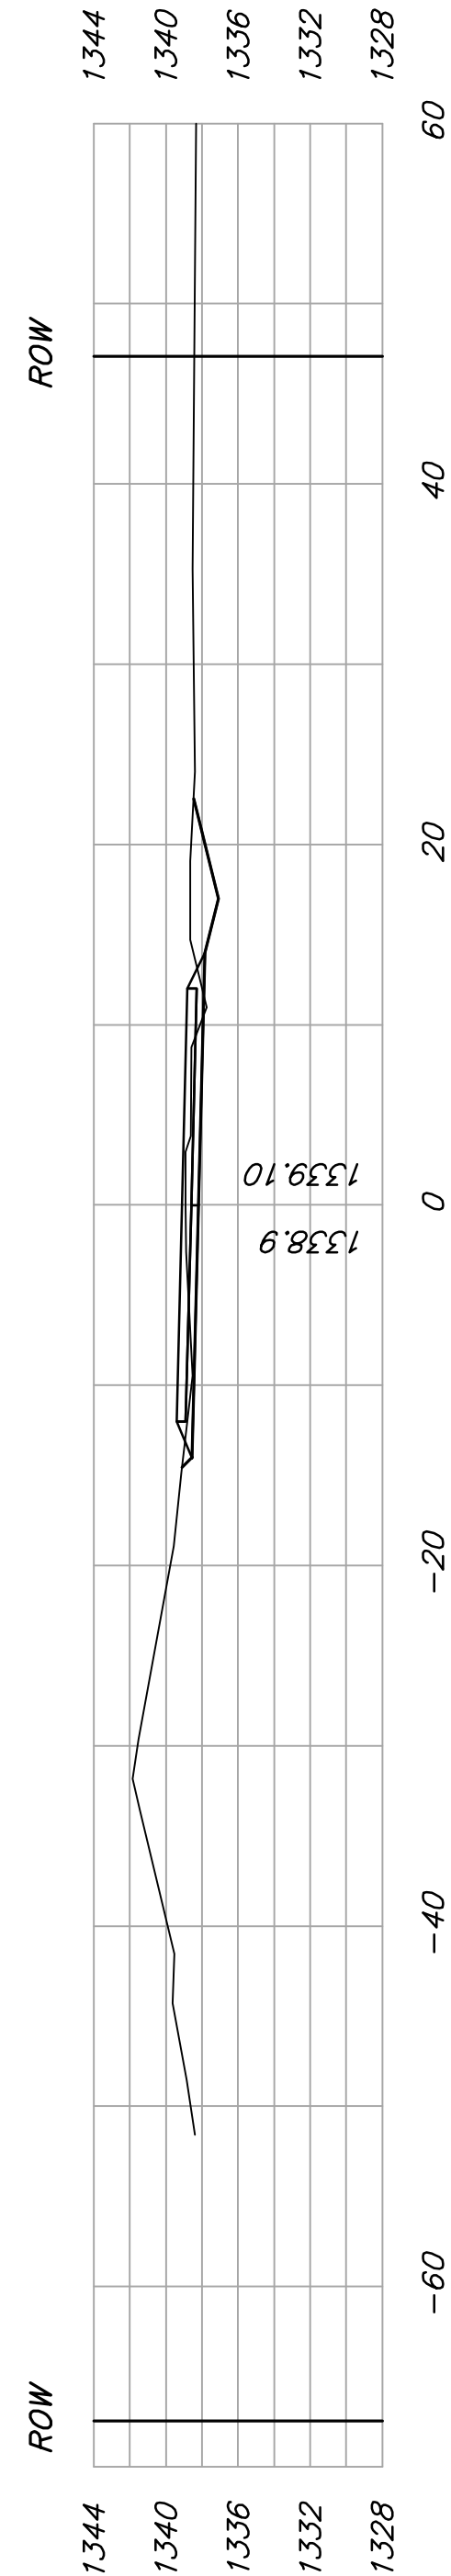


25+00

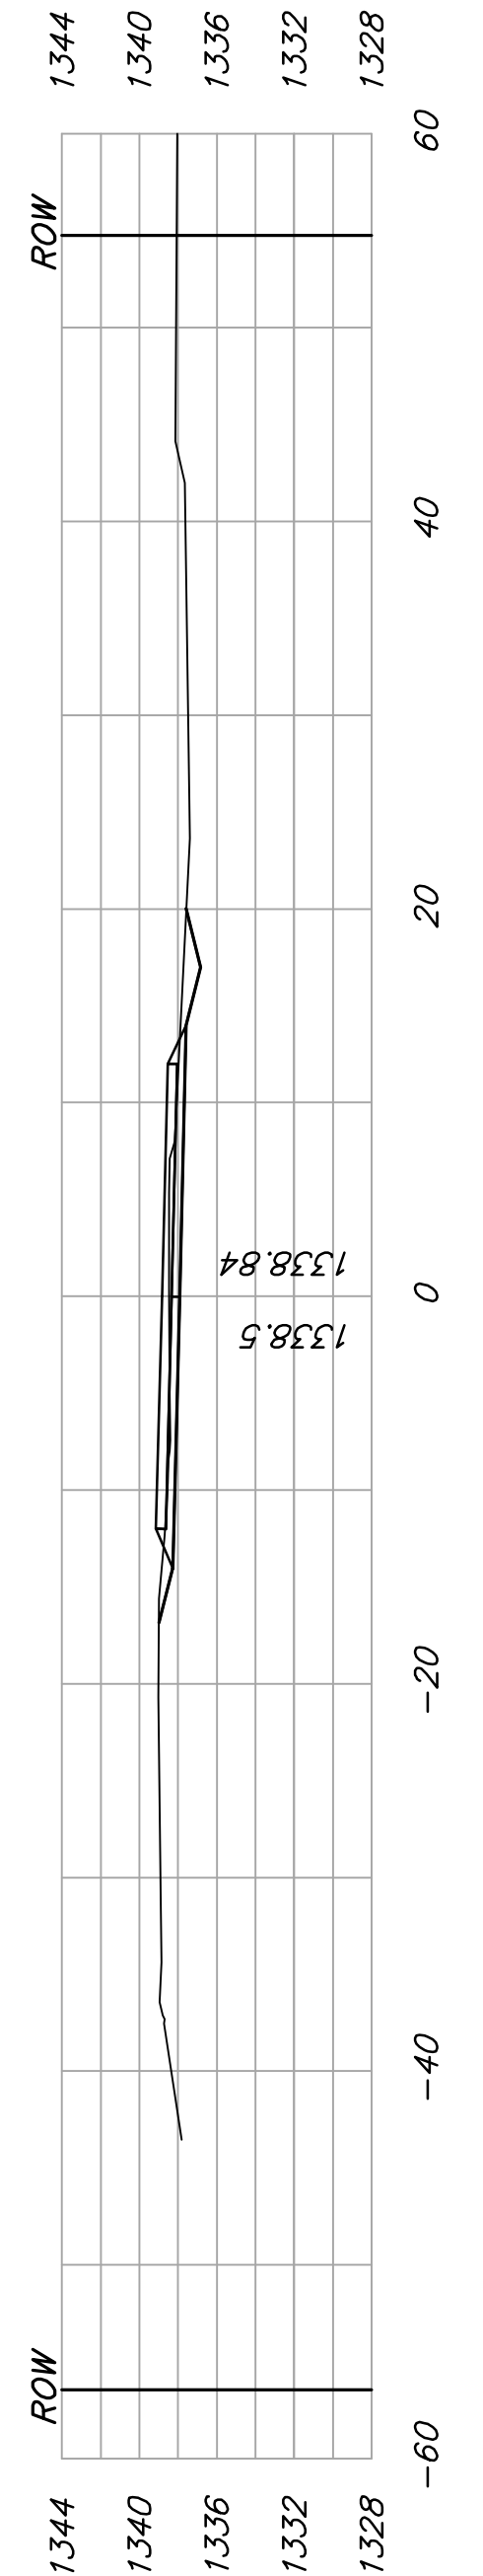


24+50

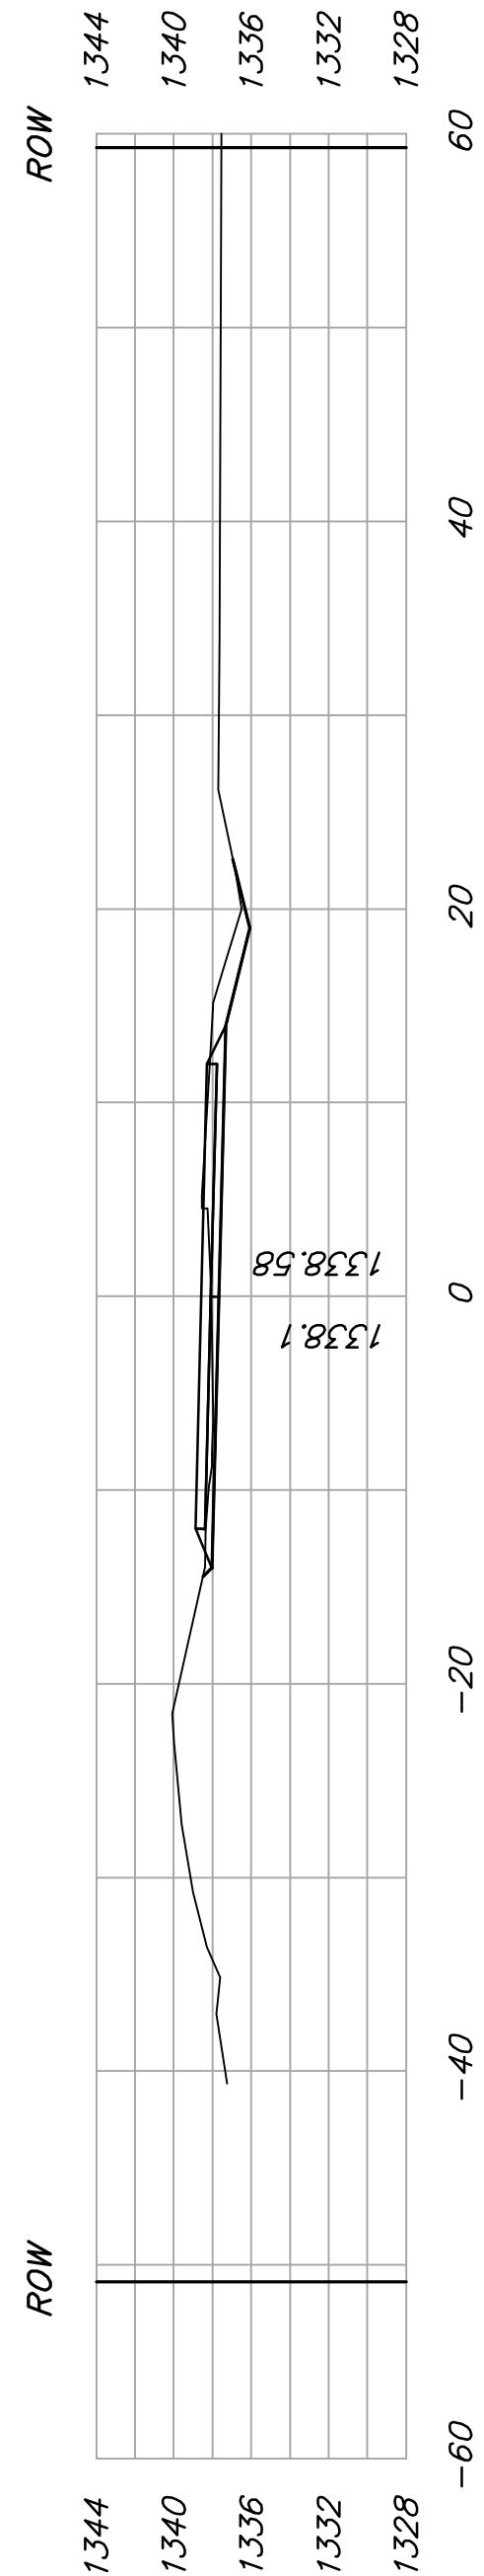


24+20.82

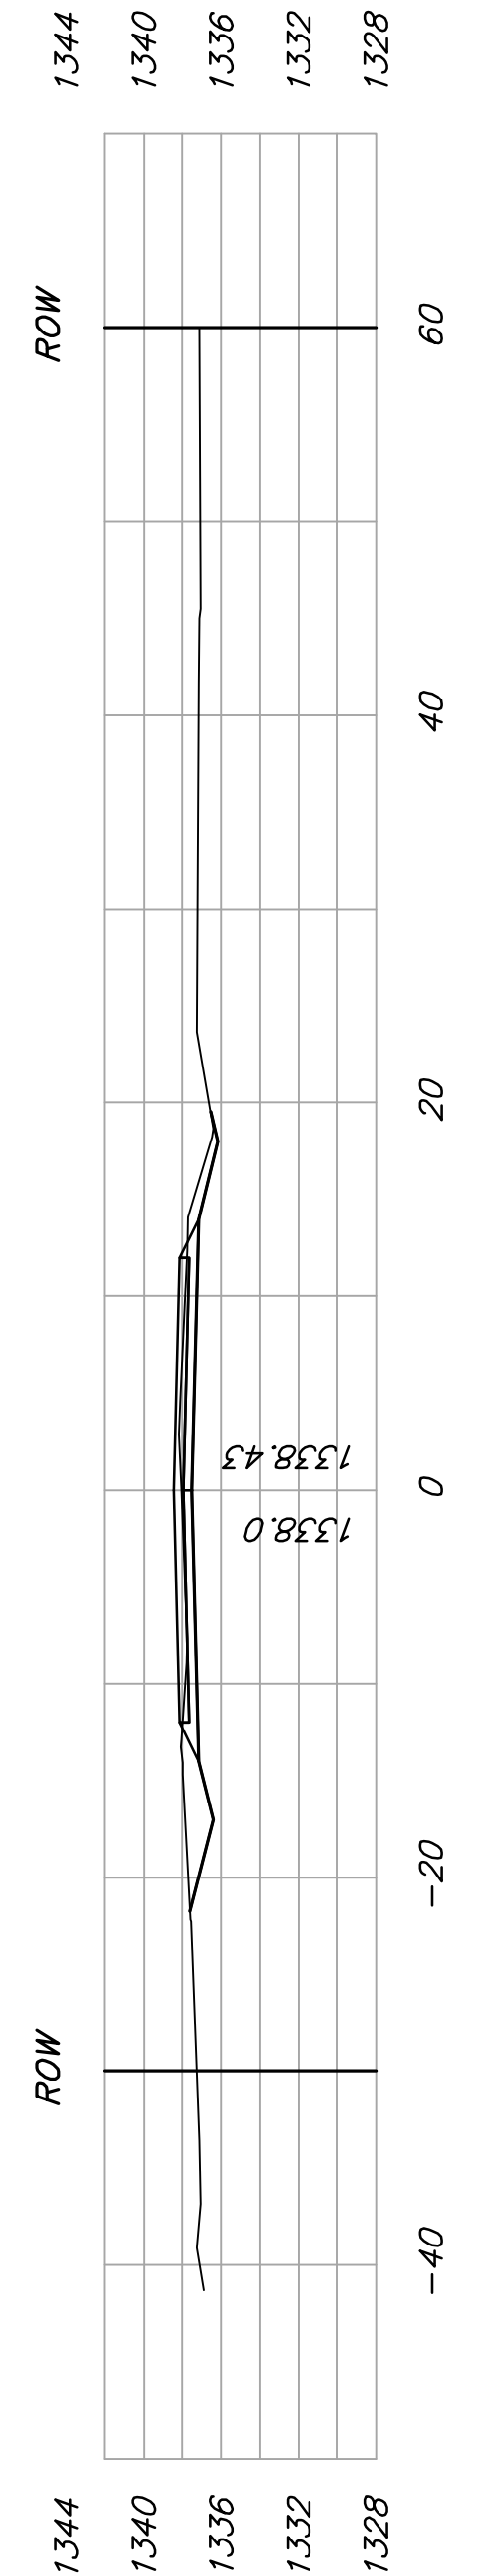

24+00

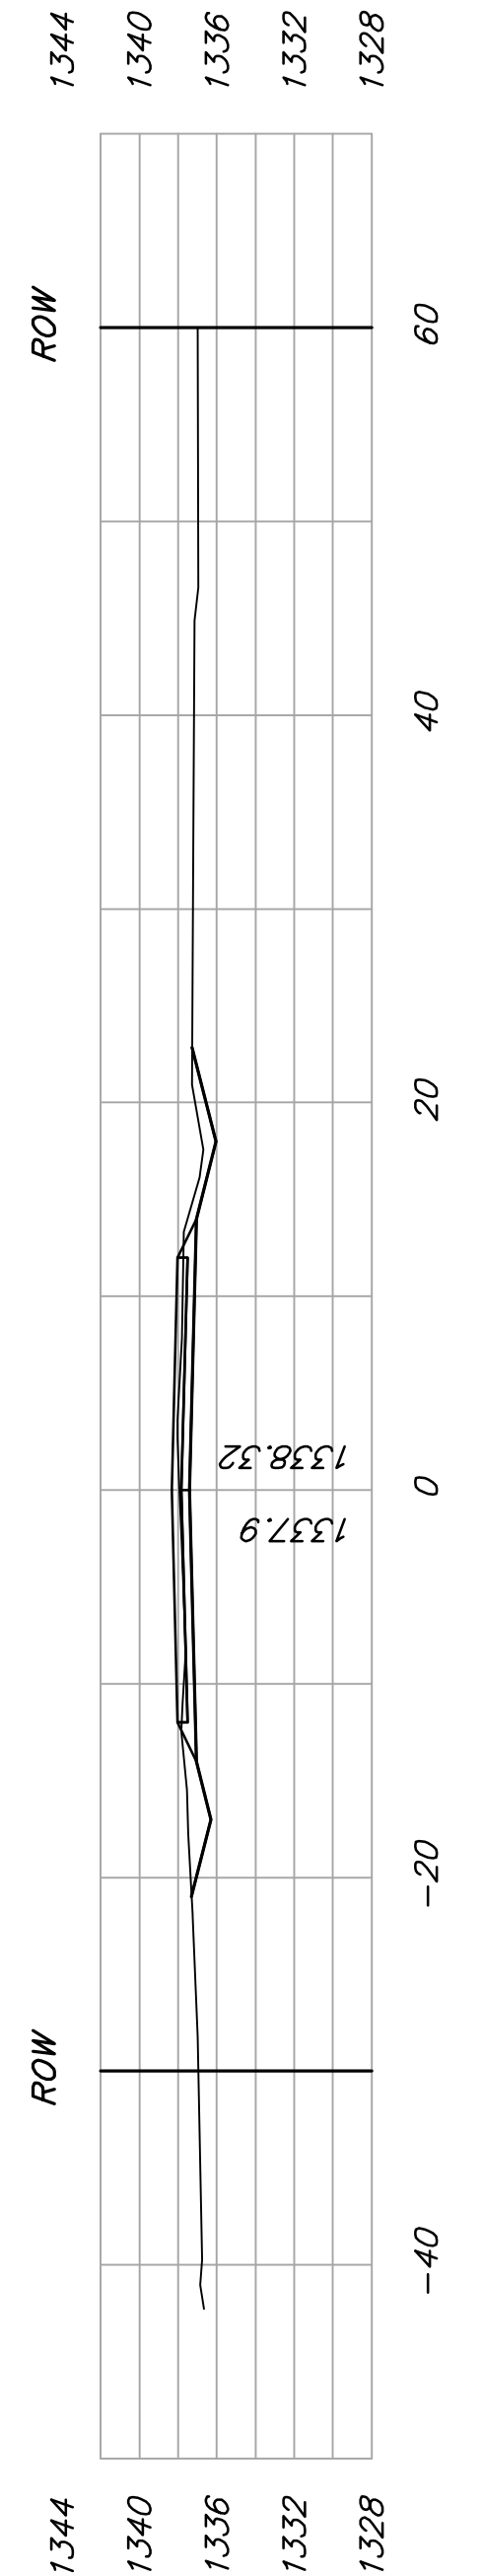

23+50

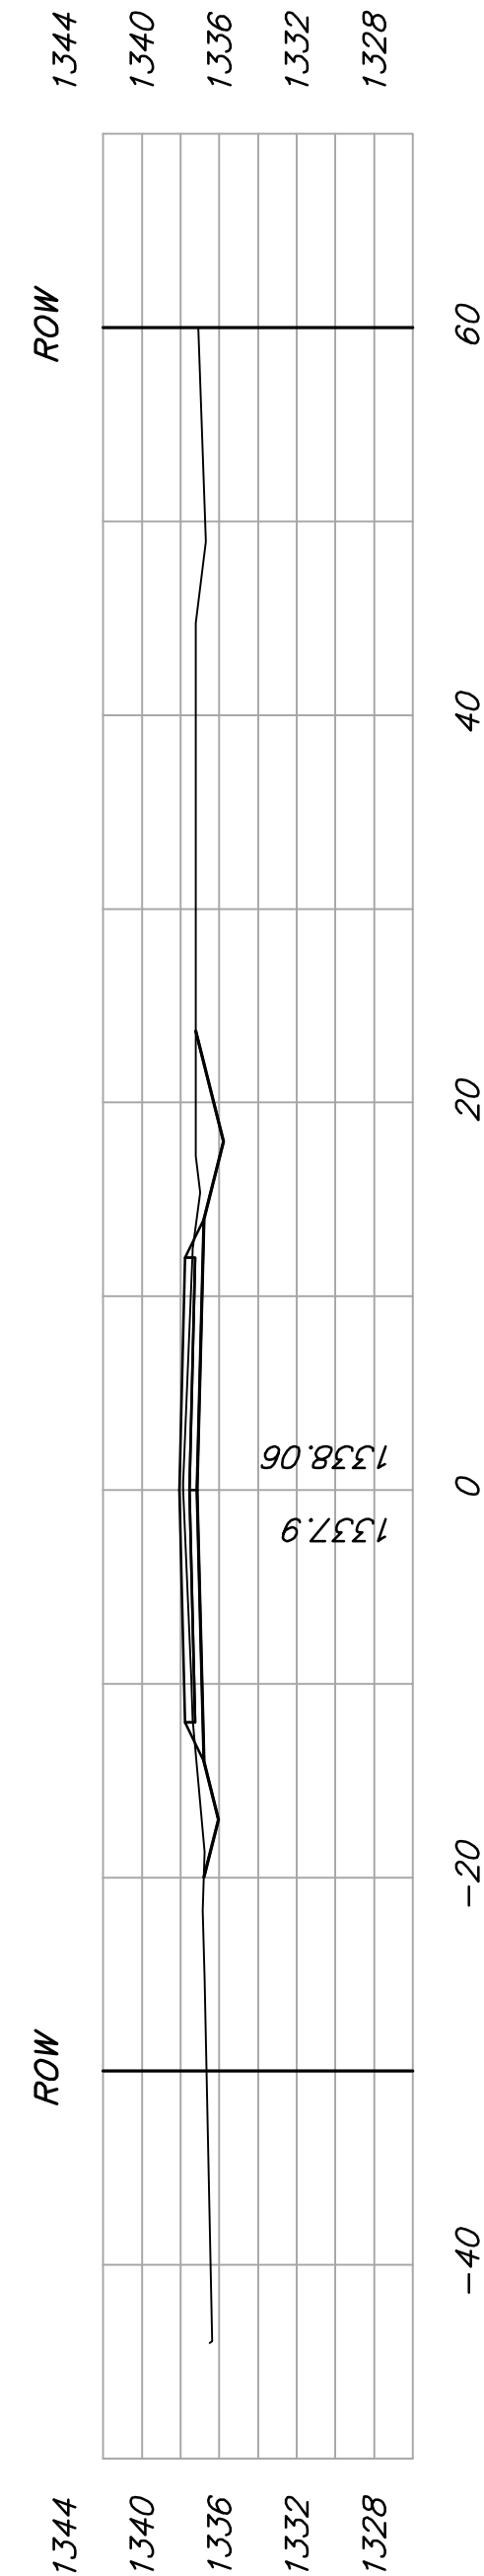

23+00



Drawing File: E:\Edgewater_45th Street Improvement\Land\dwg\base.dwg

Design: TCA Project No. 0808E183 CAPITAL IMPROVEMENT PROJECT

Drawn: TCA

Approved: JFB

Scale: 1:20

Cross Sections

45TH STR. PAVING RIDGE RO TO CIMARRON STR.

OCTOBER, 2008

SHEET

22

OF

25