





Line 3

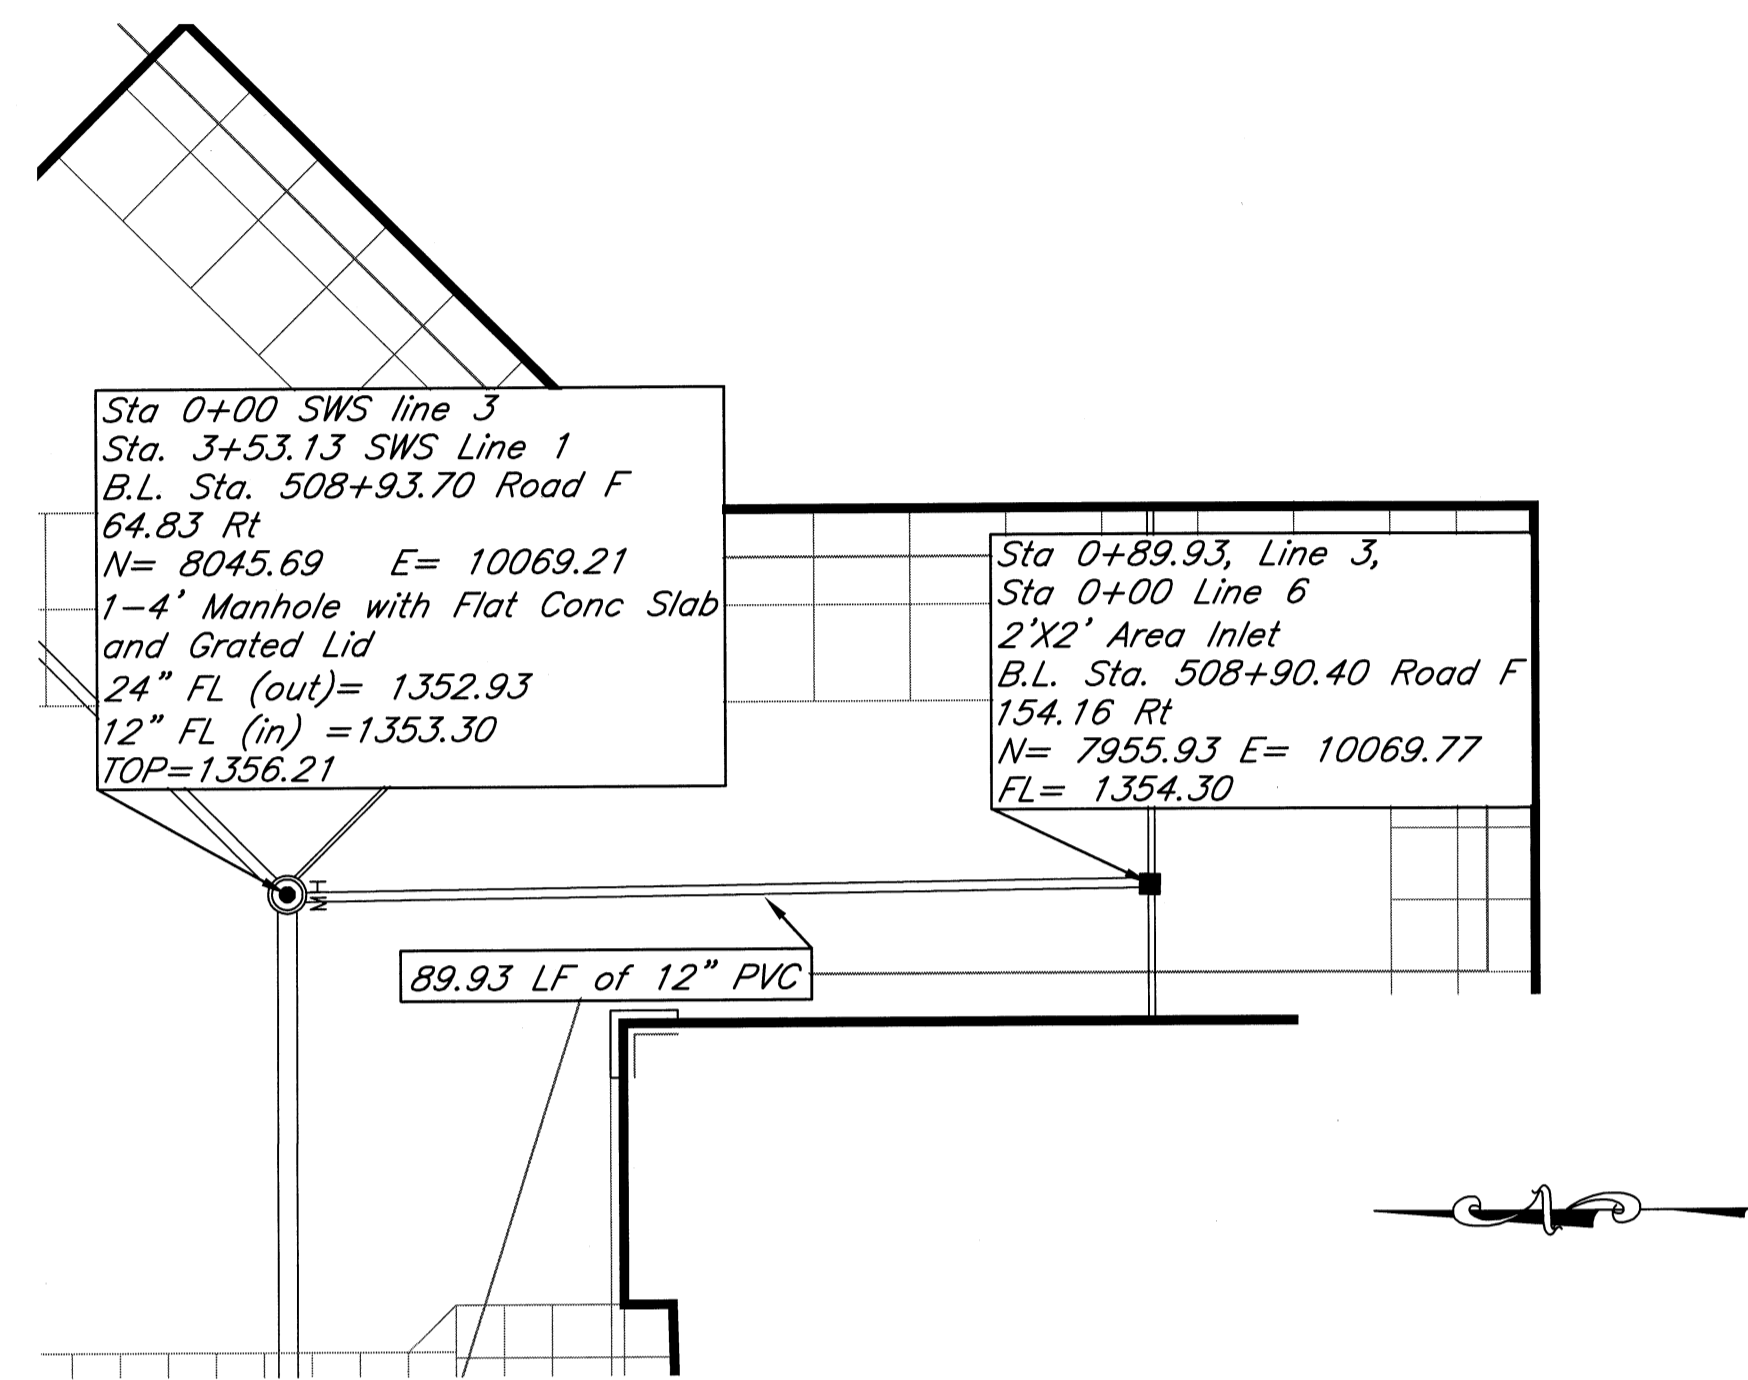

Line 4

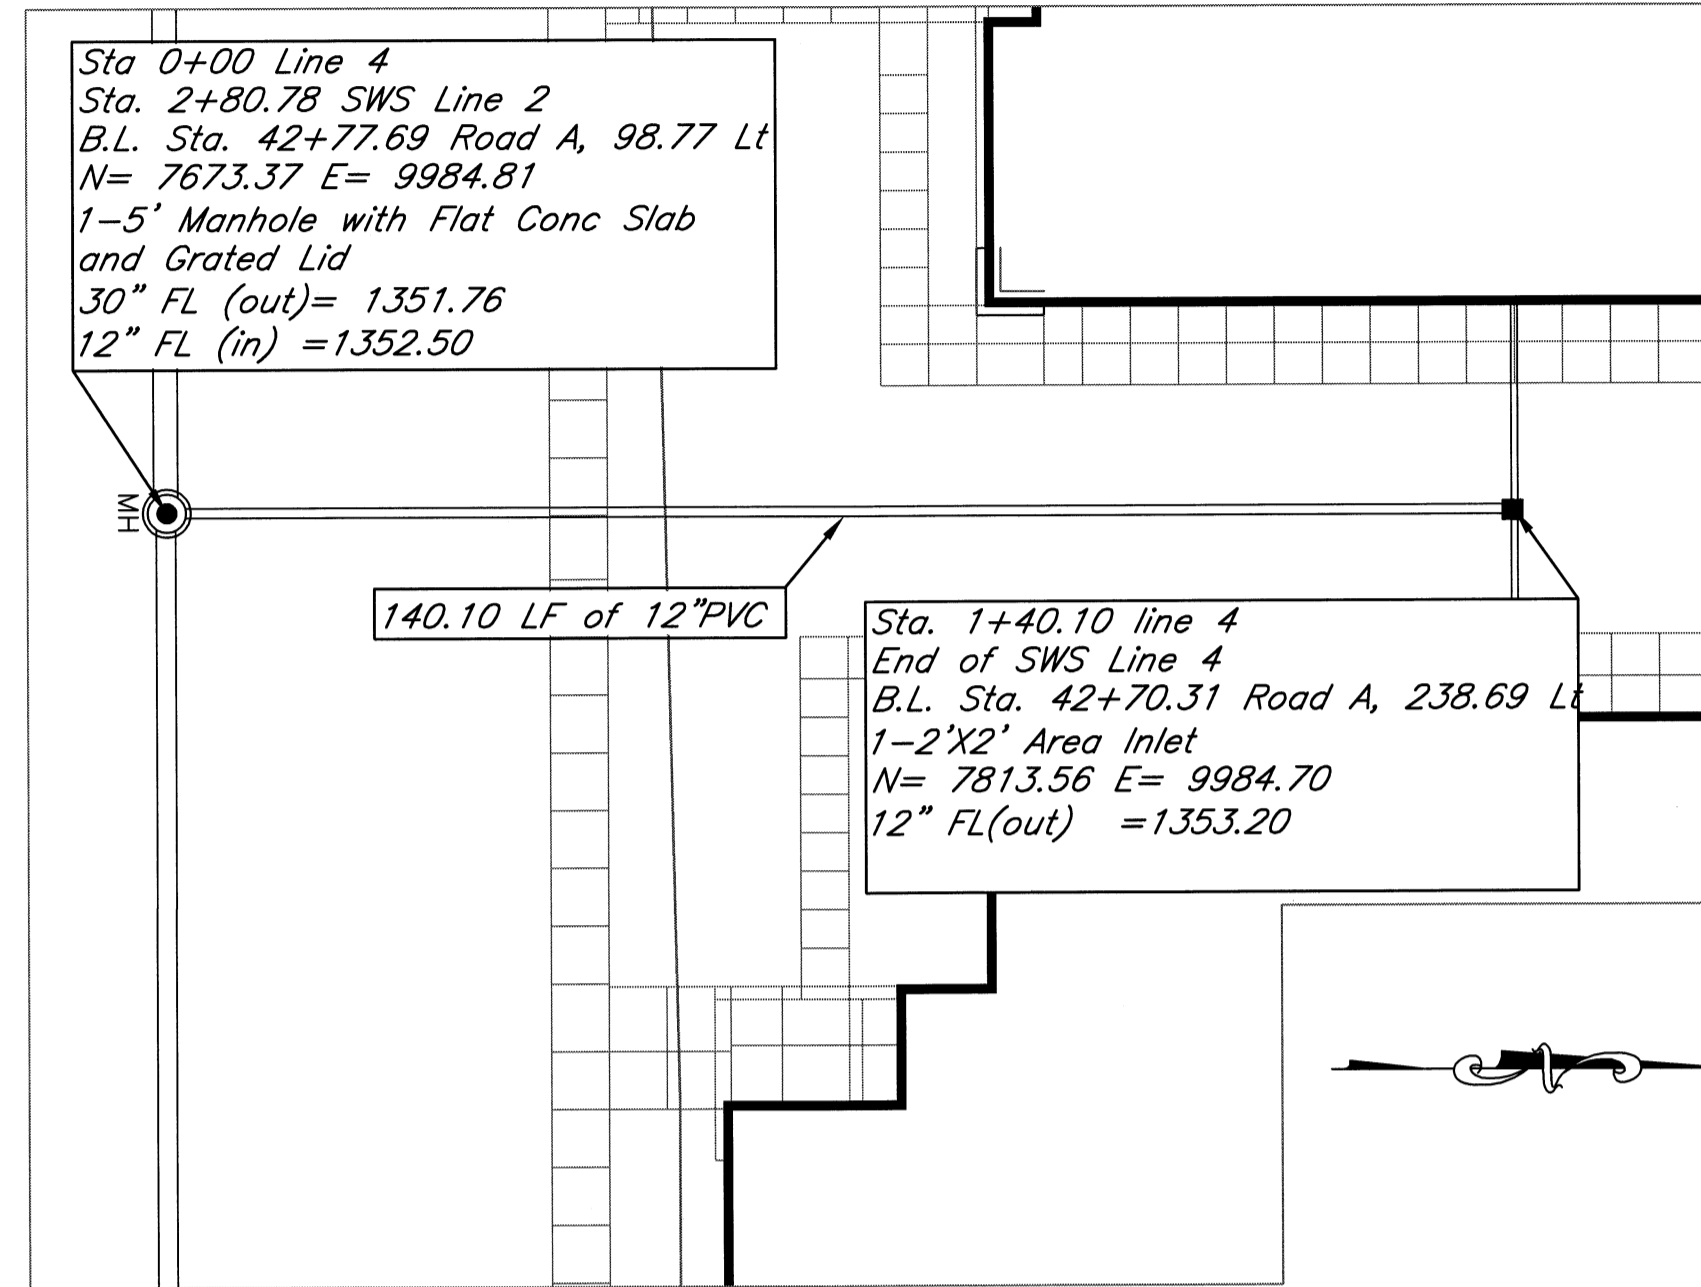

Line 5

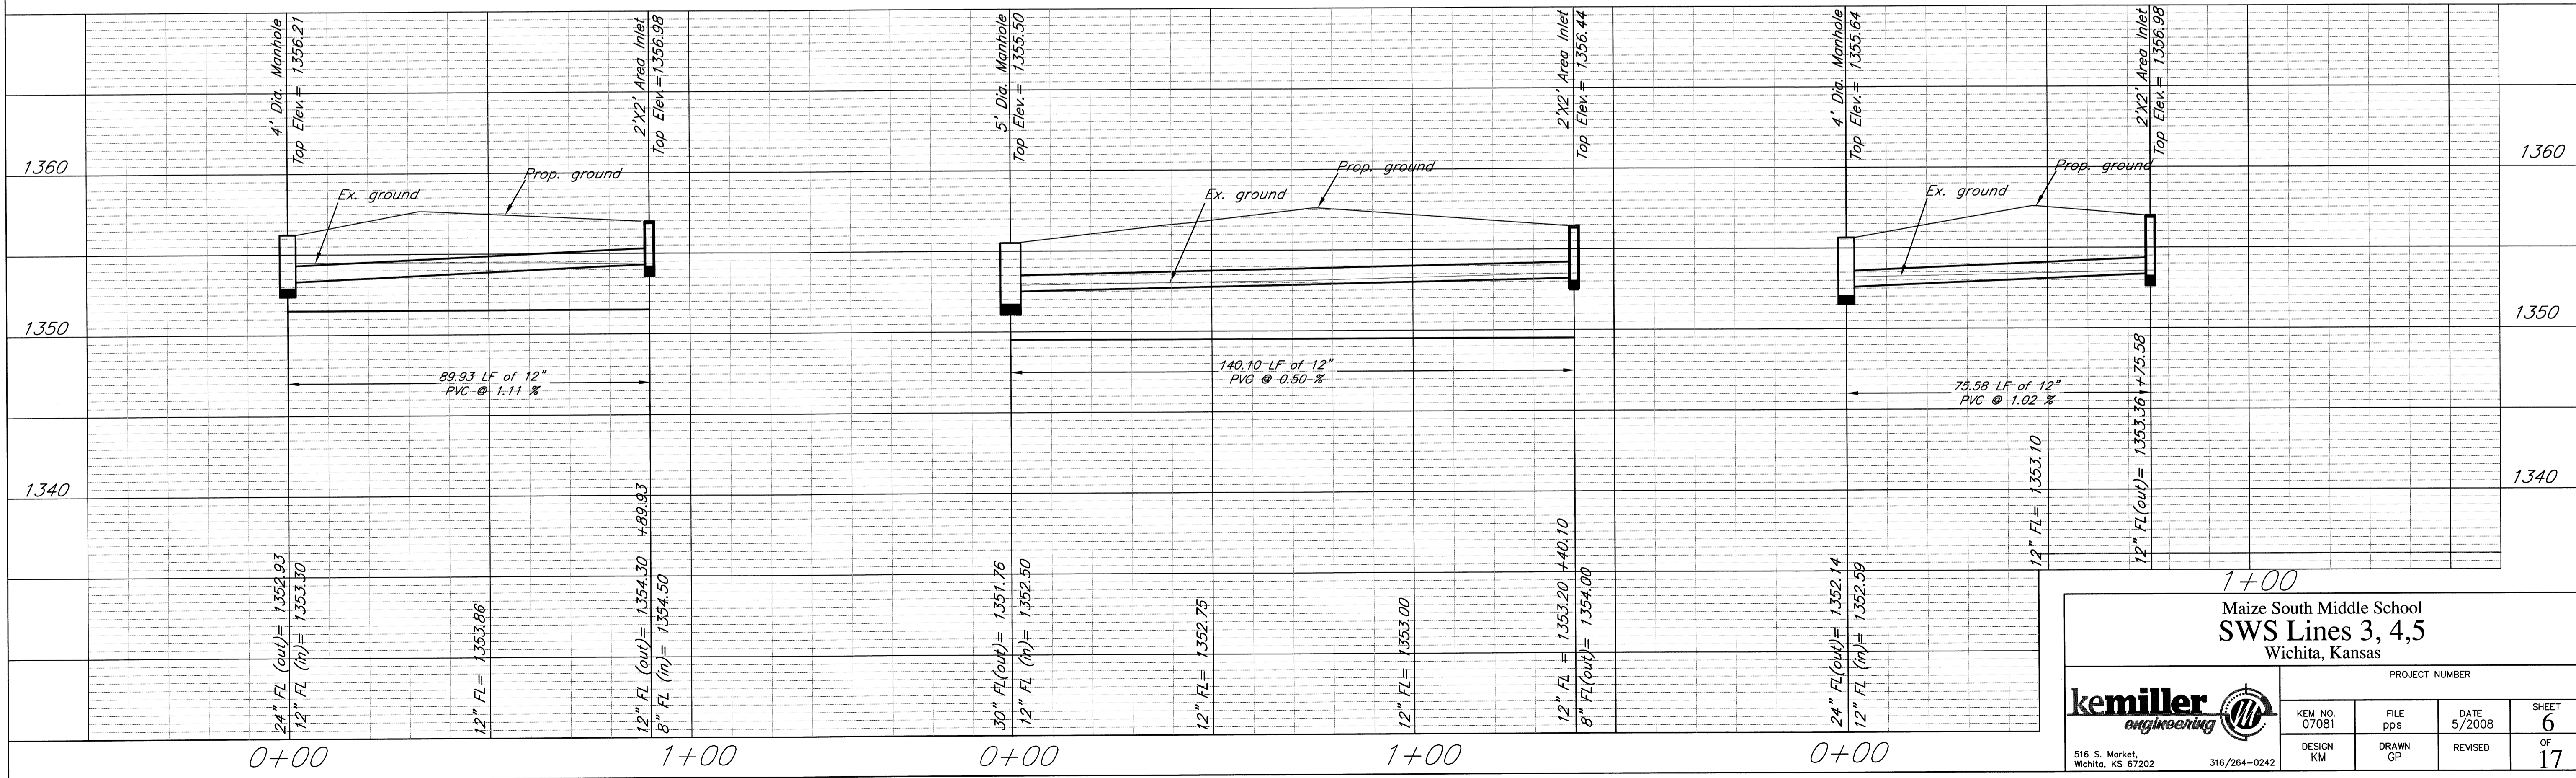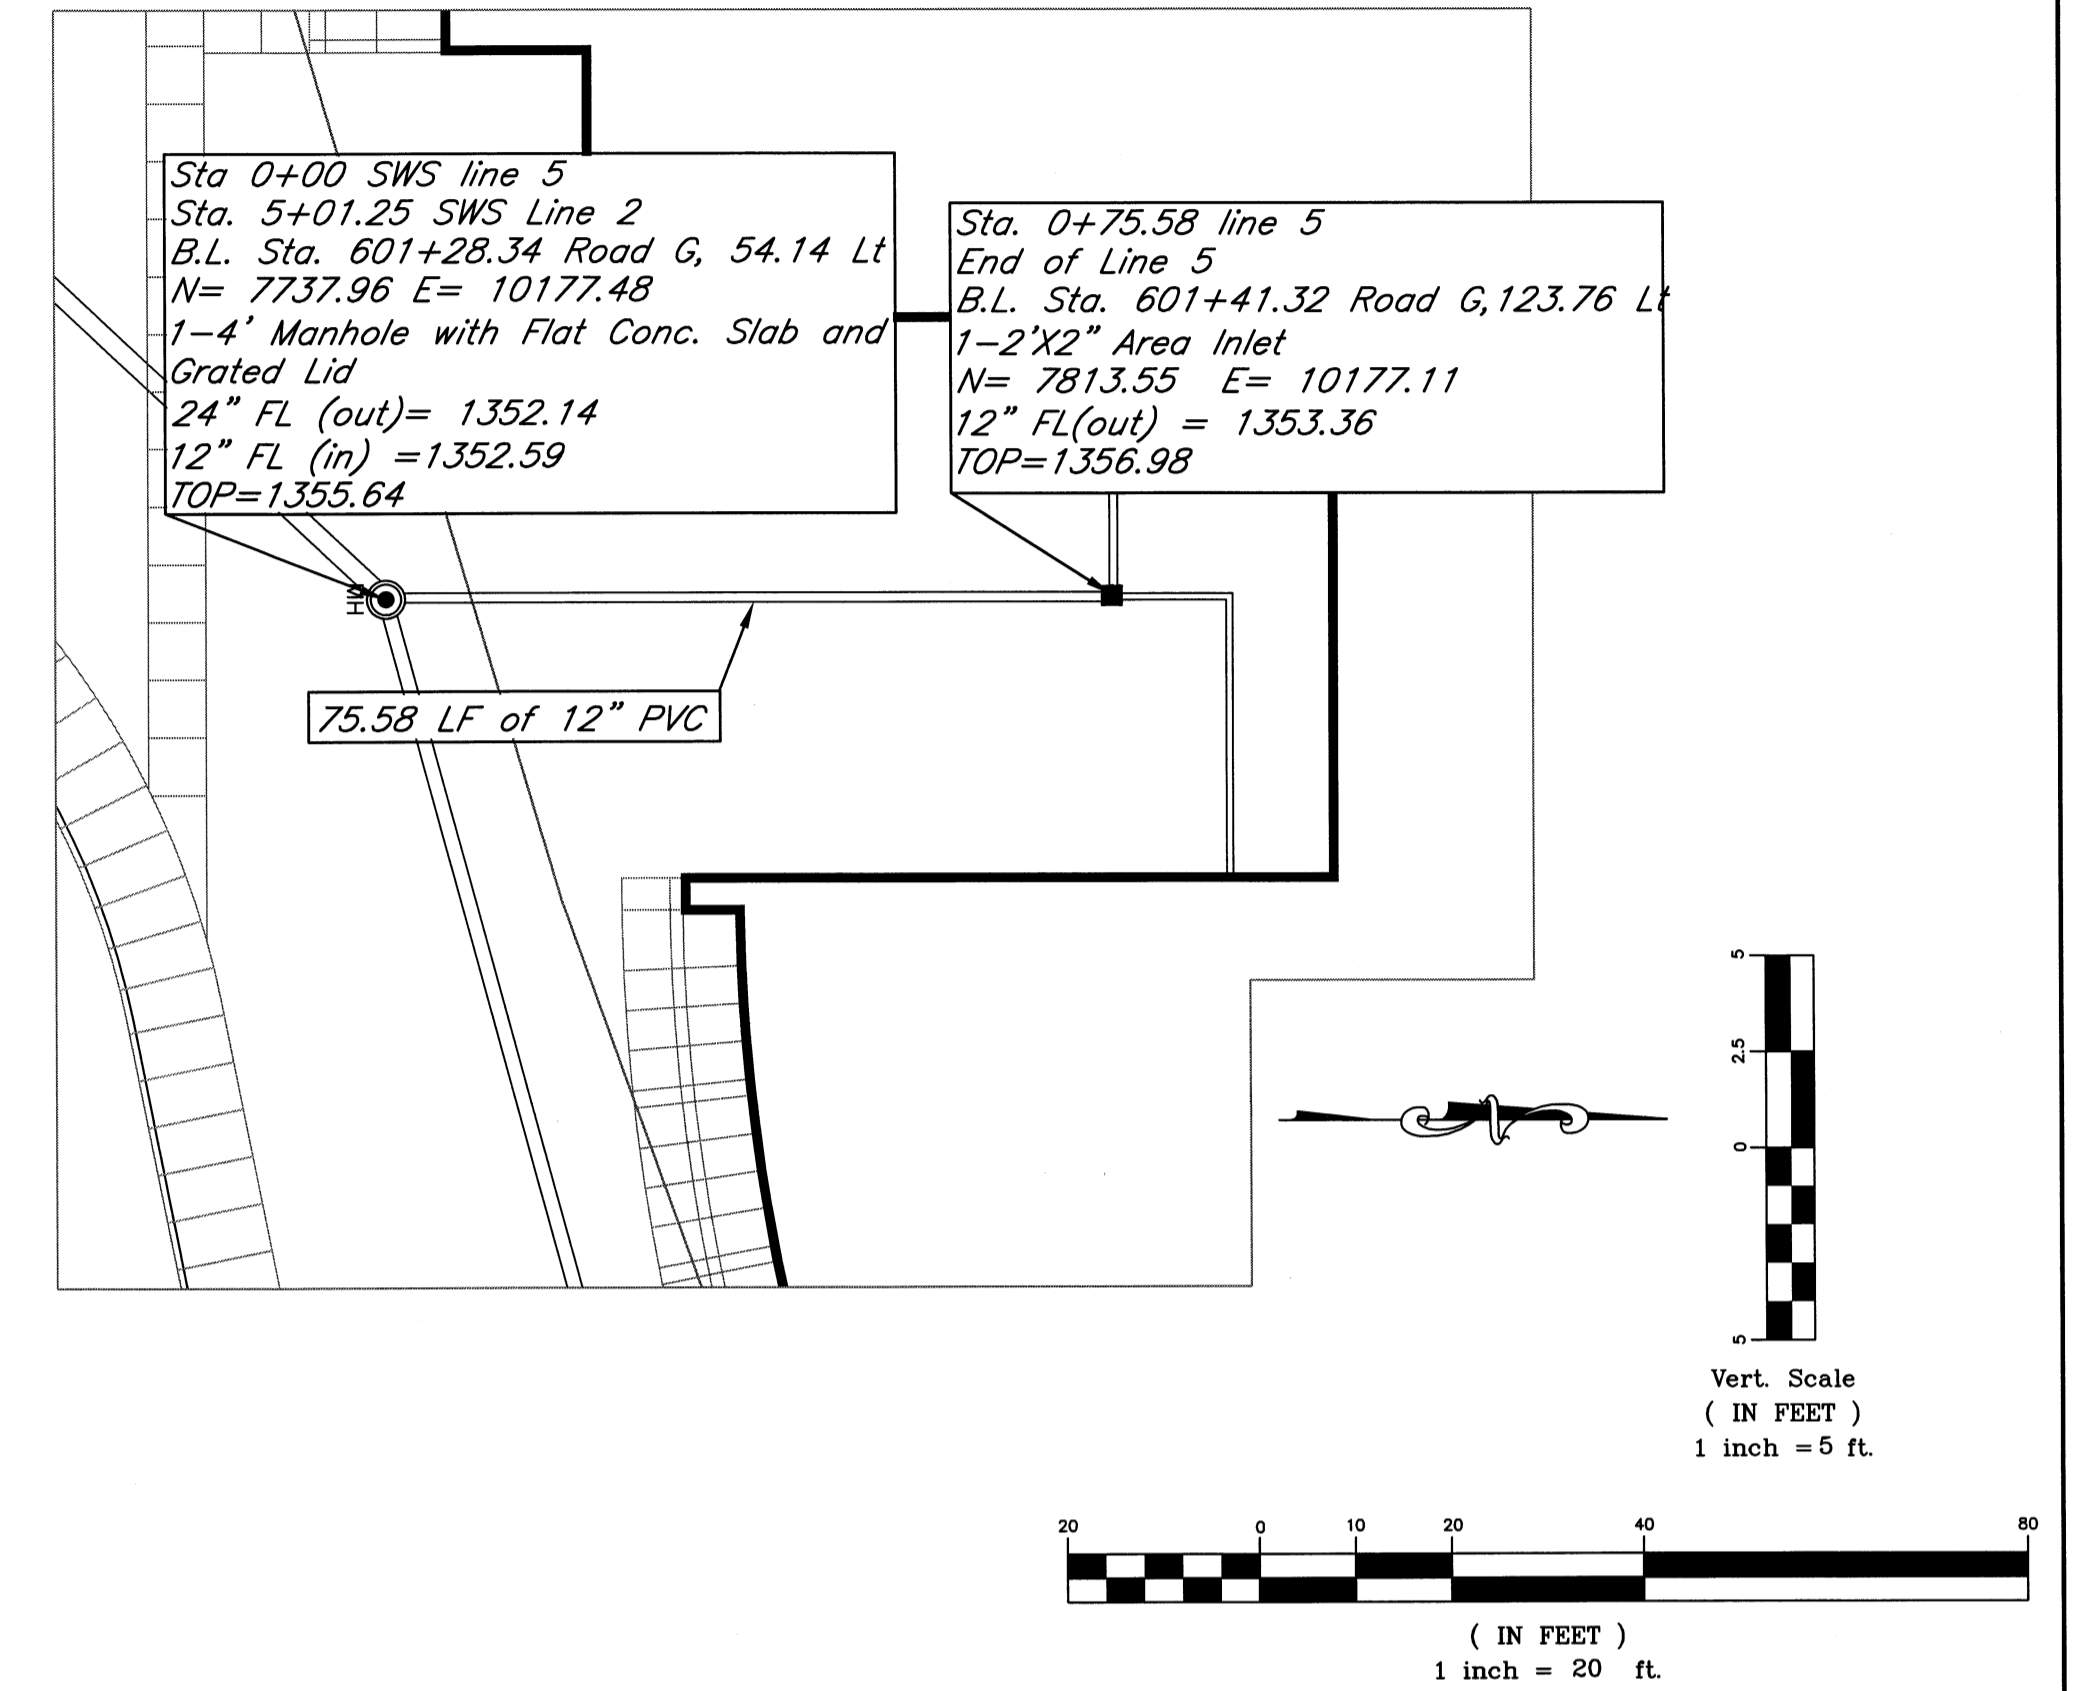

1+00

**Maize South Middle School
SWS Lines 3, 4, 5**
Wichita, Kansas

kemiller engineering				PROJECT NUMBER	
KEM NO. 07081	FILE pps	DATE 5/2008	SHEET 6		
DESIGN KM	DRAWN GP	REVISED	OF 17		
516 S. Market, Wichita, KS 67202		316/284-0242			