






Line 6

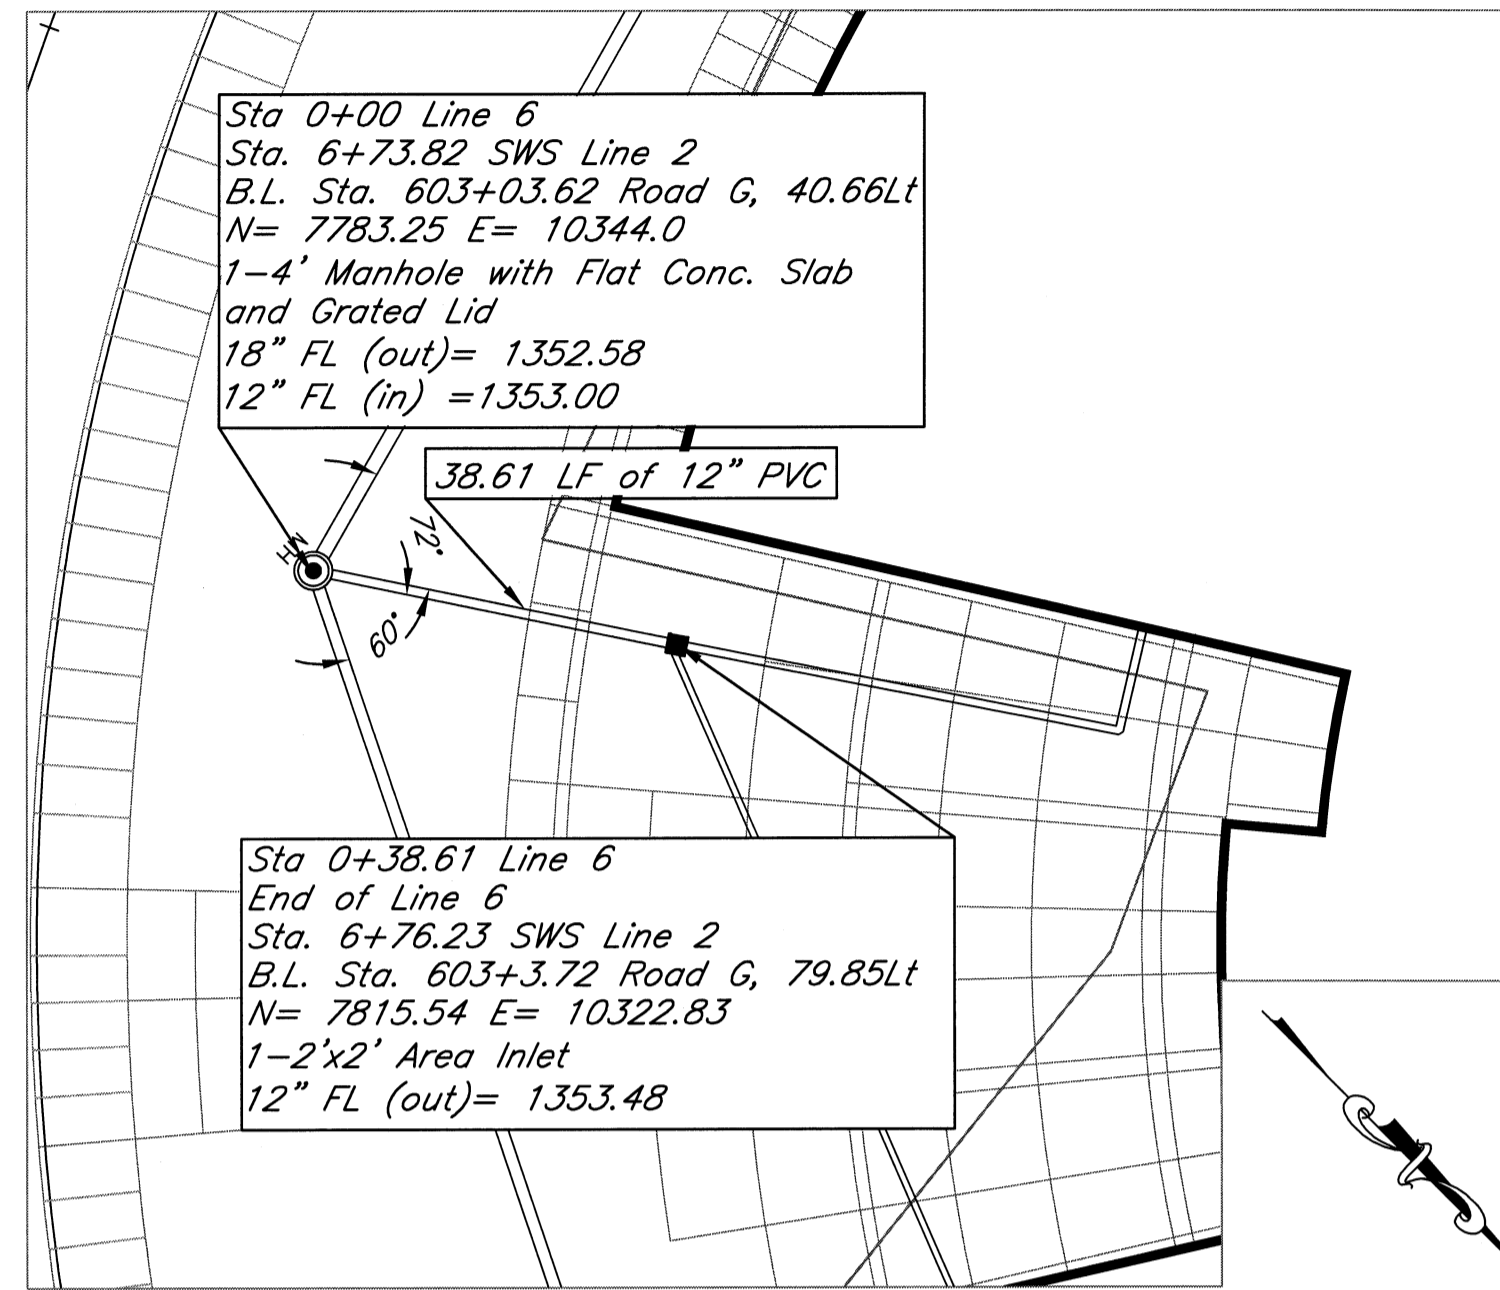

Line 7

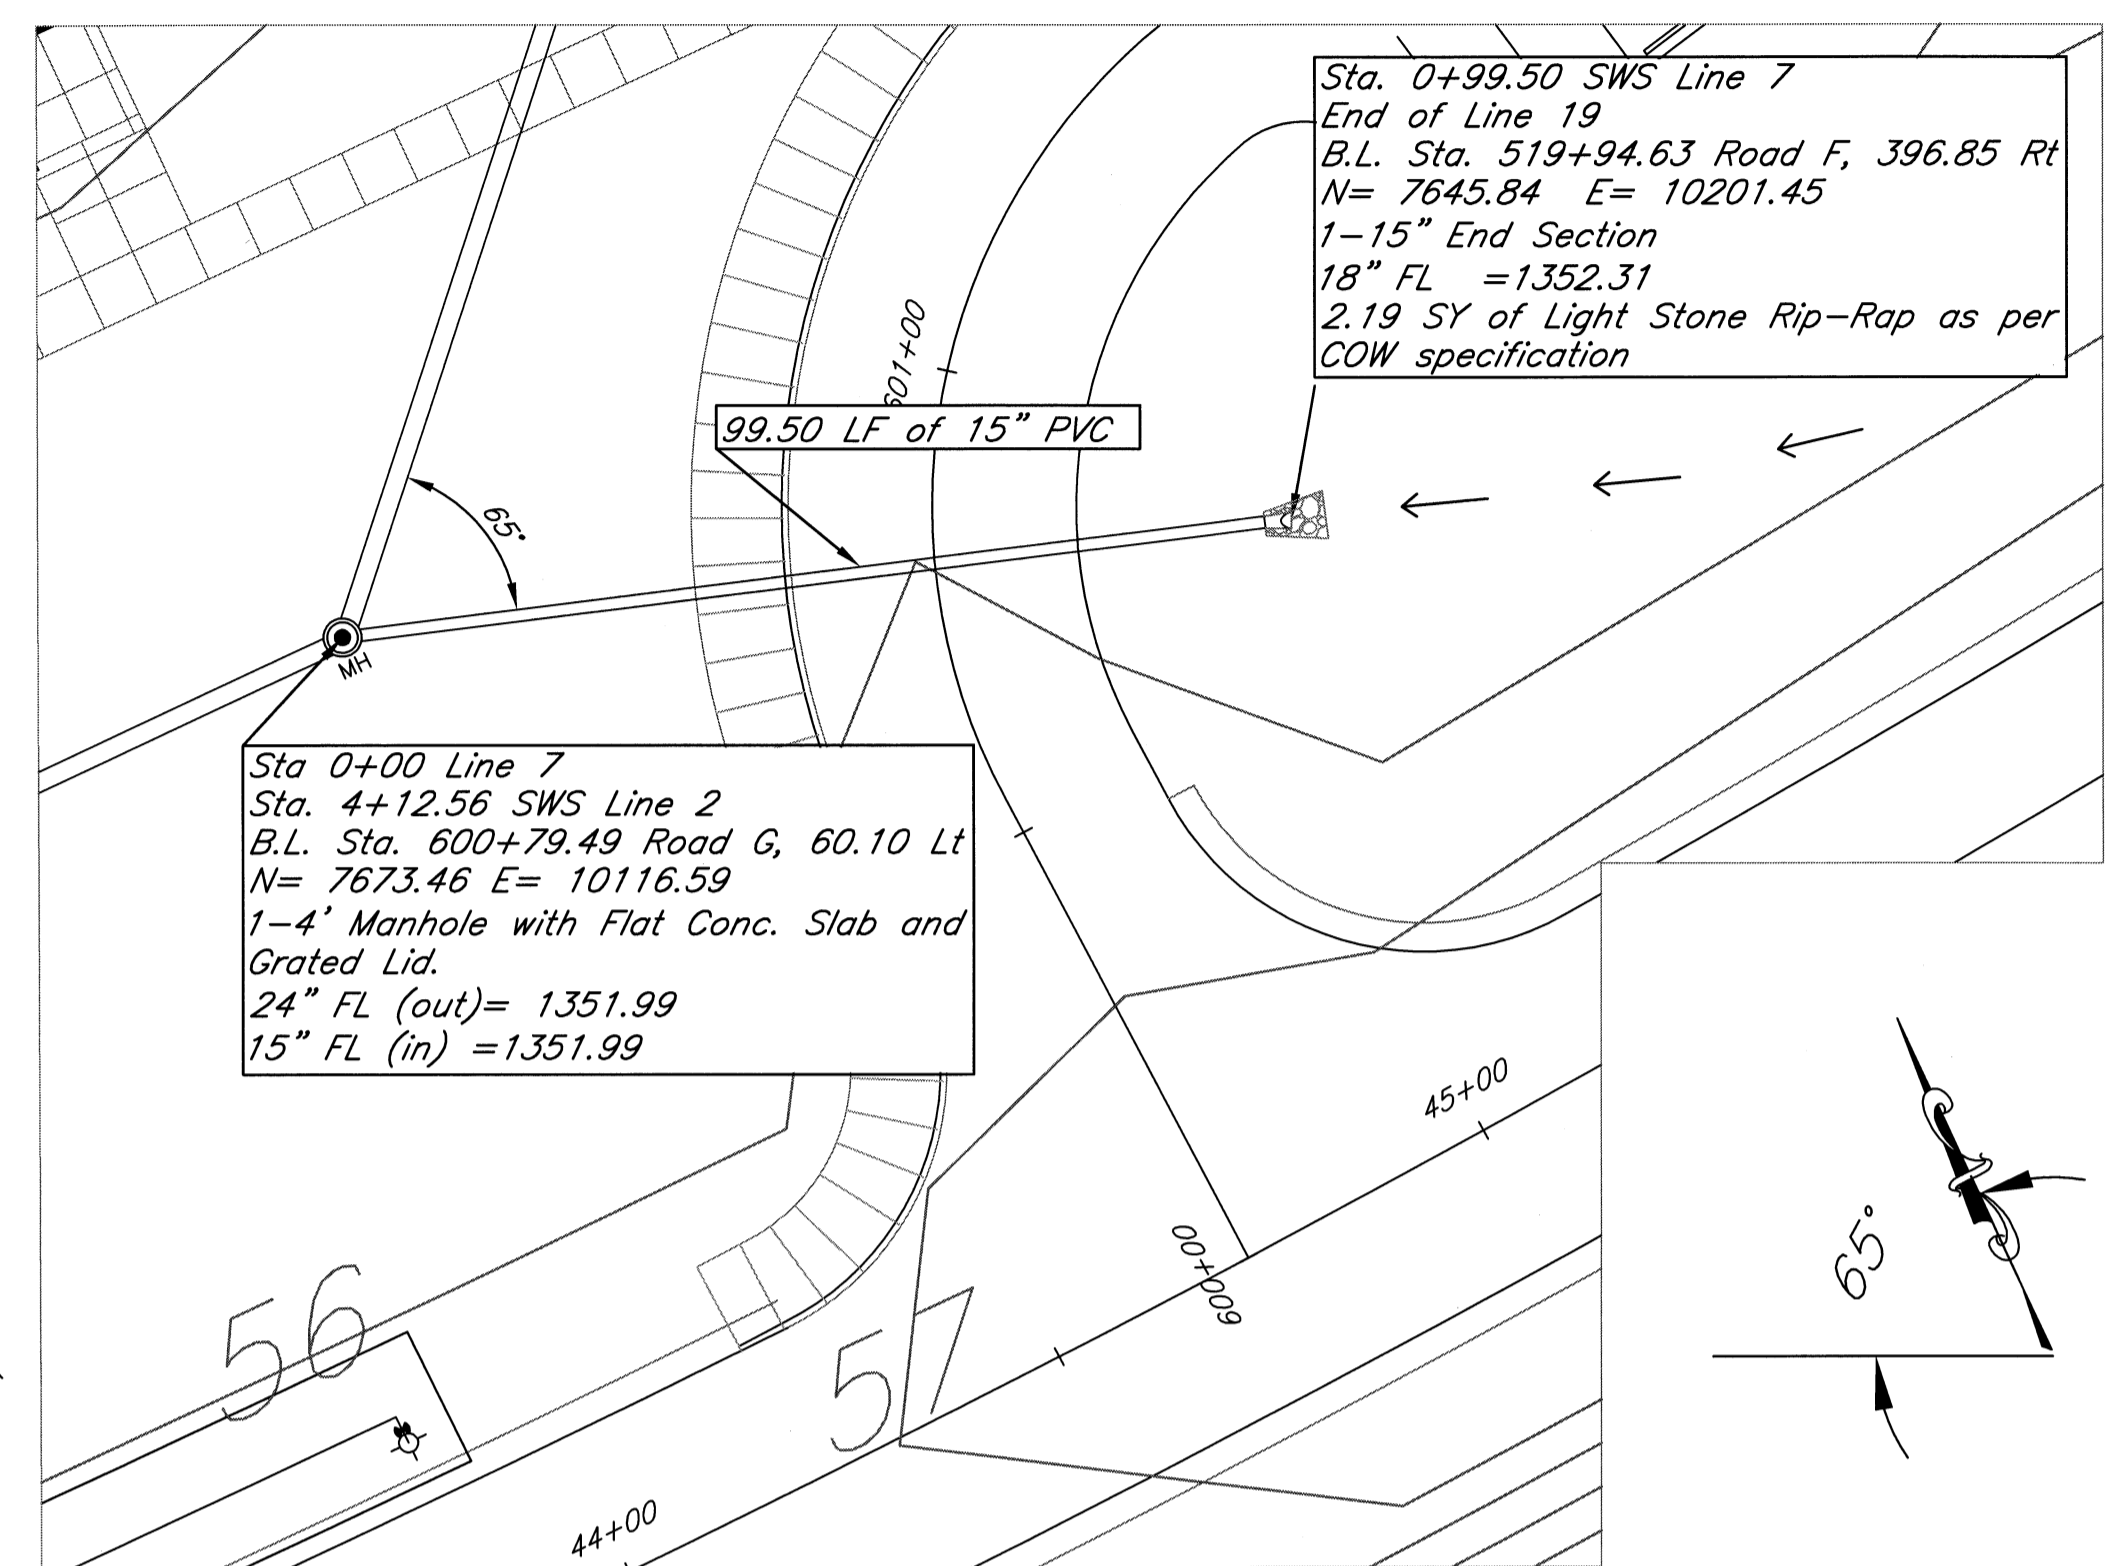

Line 8

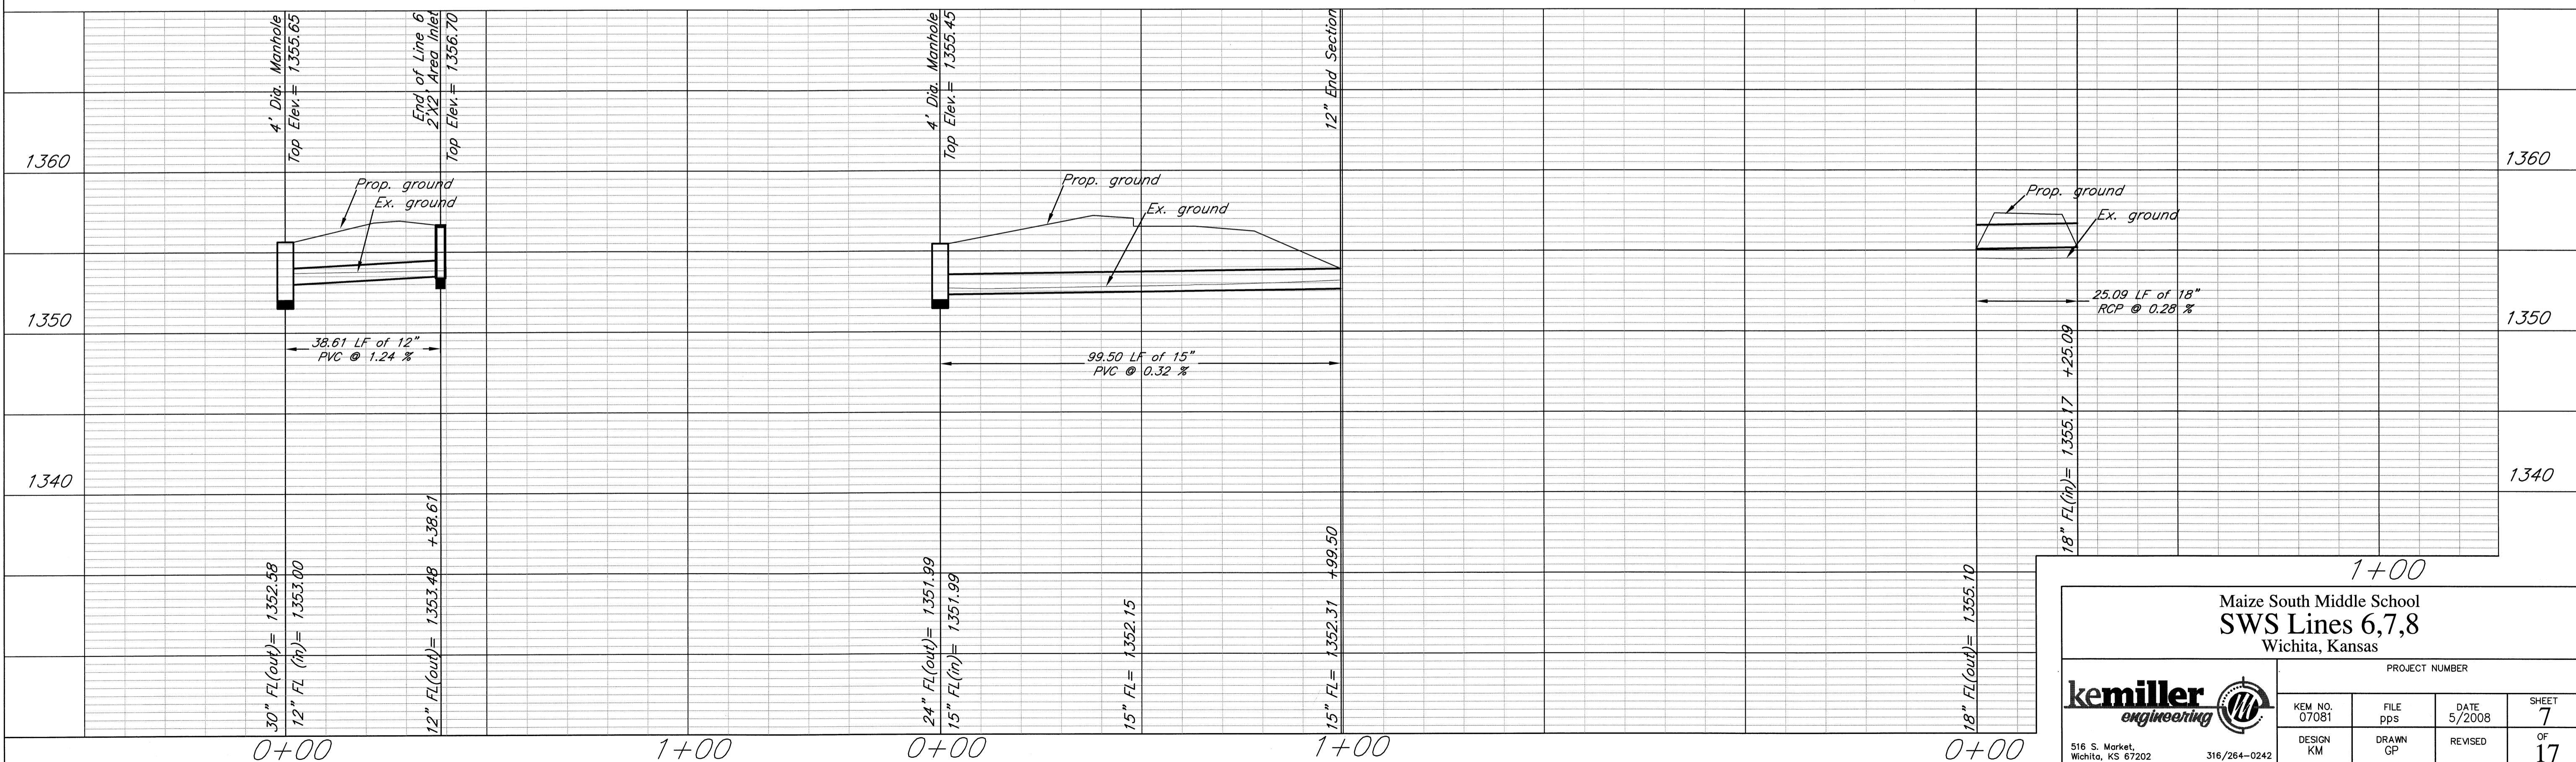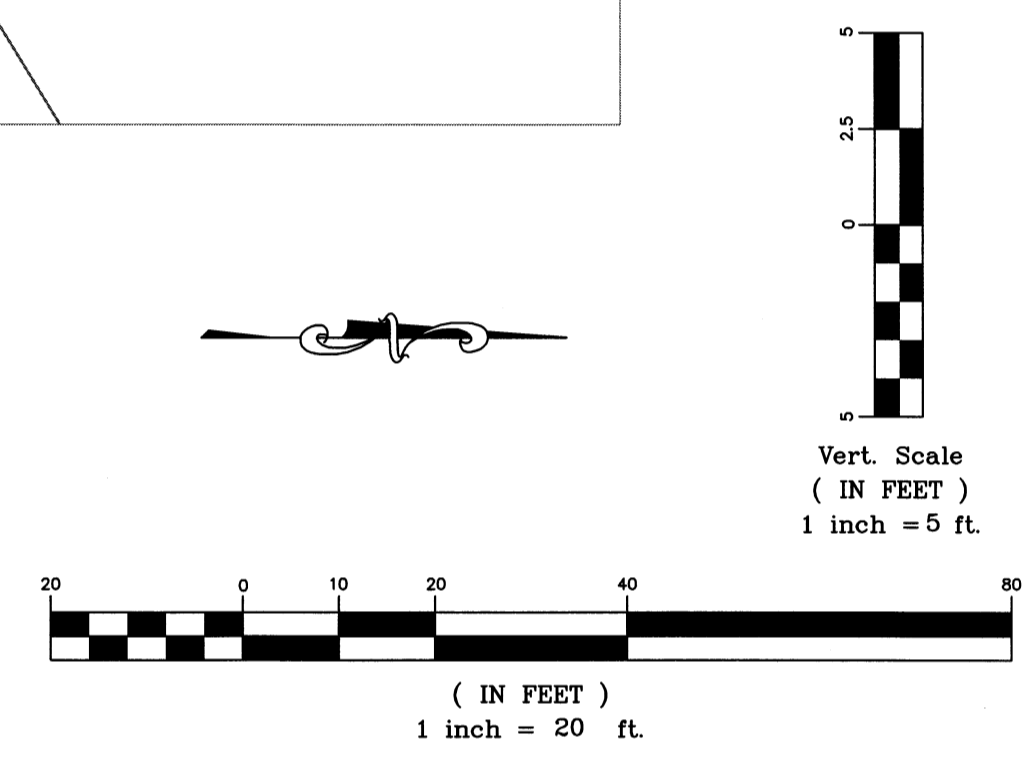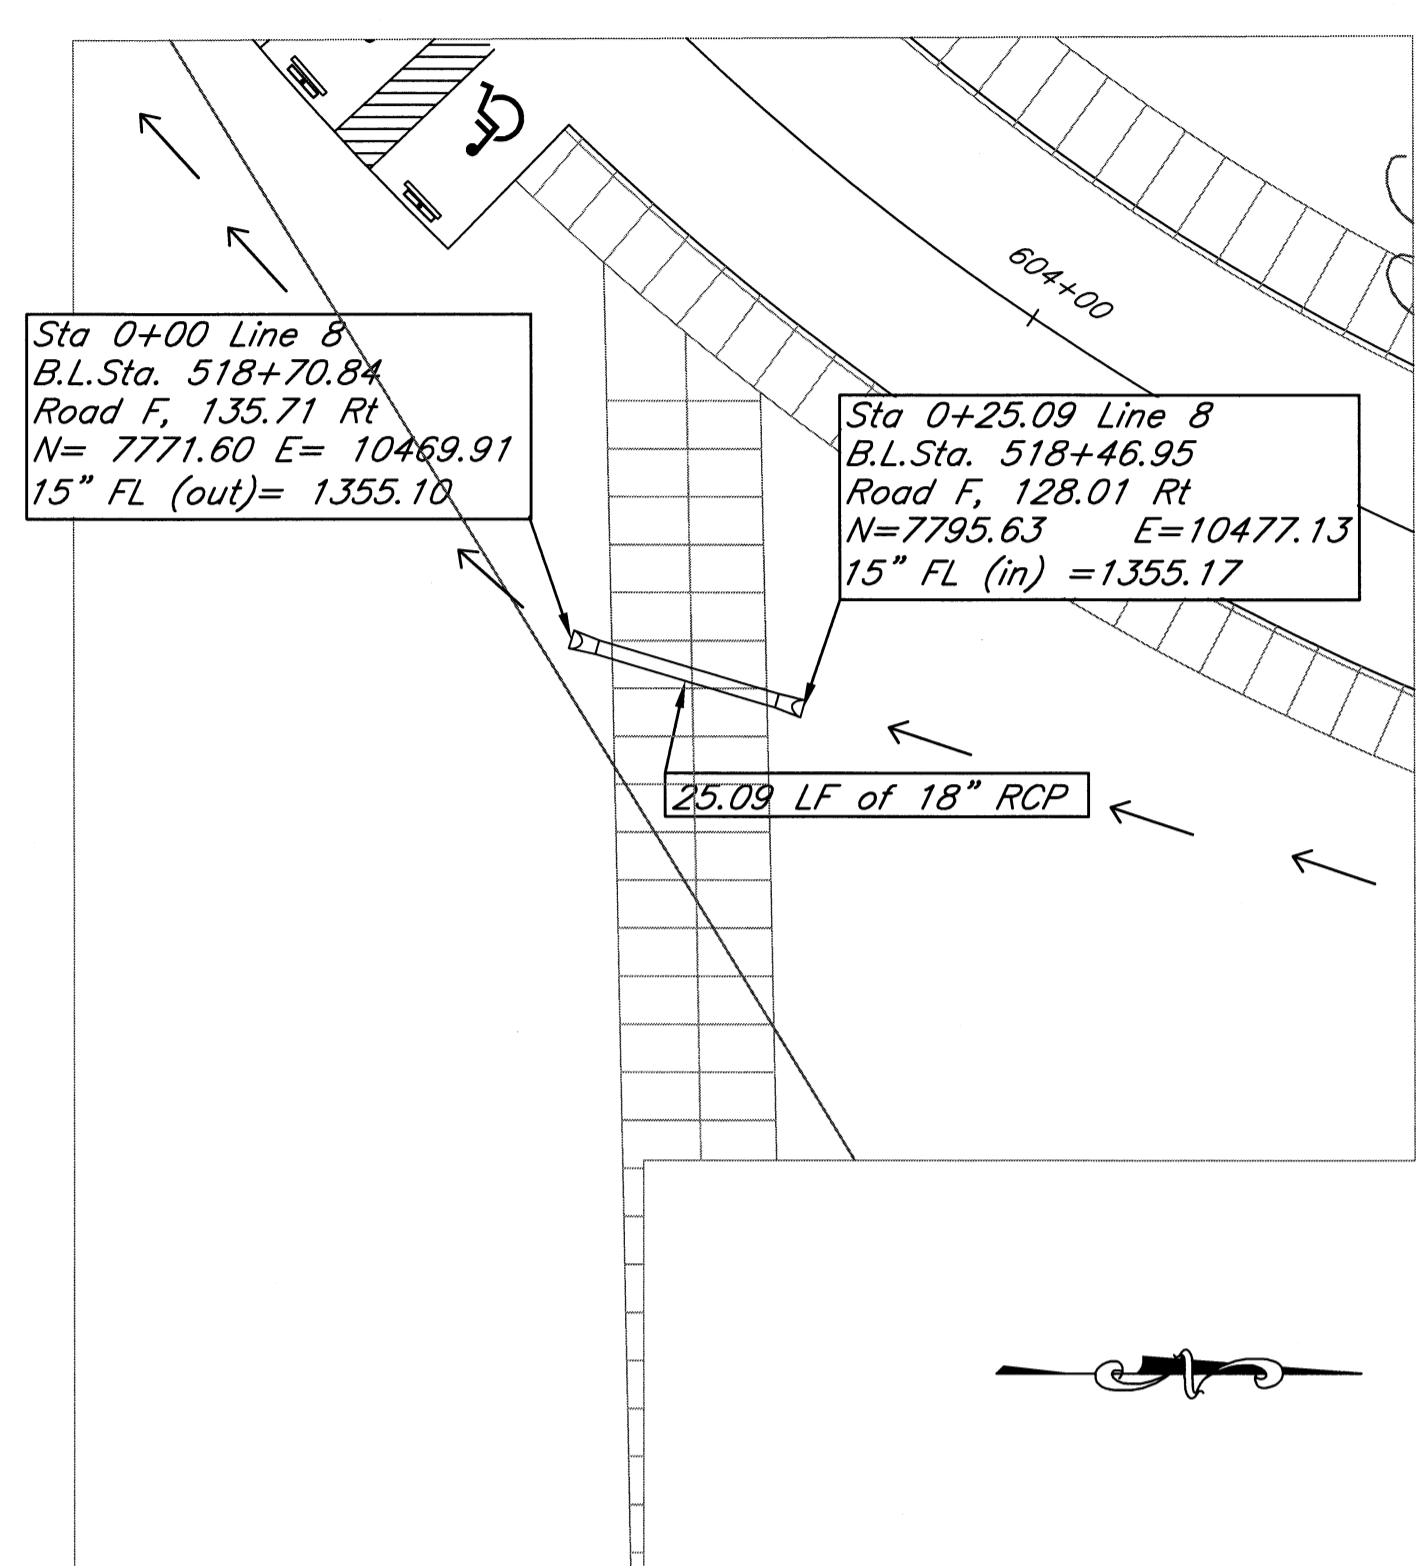

**Maize South Middle School
SWS Lines 6,7,8
Wichita, Kansas**

PROJECT NUMBER

KEM NO. 07081	FILE pps	DATE 5/2008	SHEET 7
DESIGN KM	DRAWN GP	REVISED	OF 17

516 S. Market, Wichita, KS 67202 316/264-0242