




50.00' > EXC = 91.77
 LF = 14.0
 CF = 0.0
 MF = 0.0

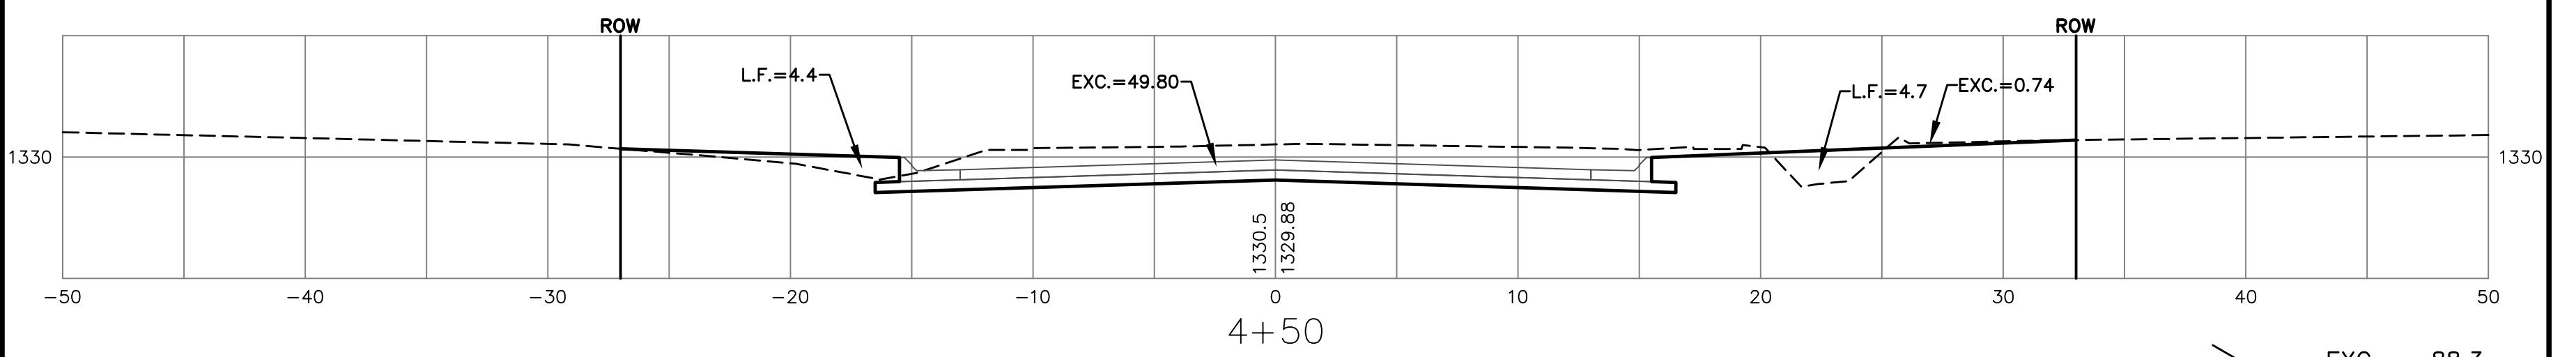


50.00' > EXC = 88.3
 LF = 19.4
 CF = 0.0
 MF = 0.0

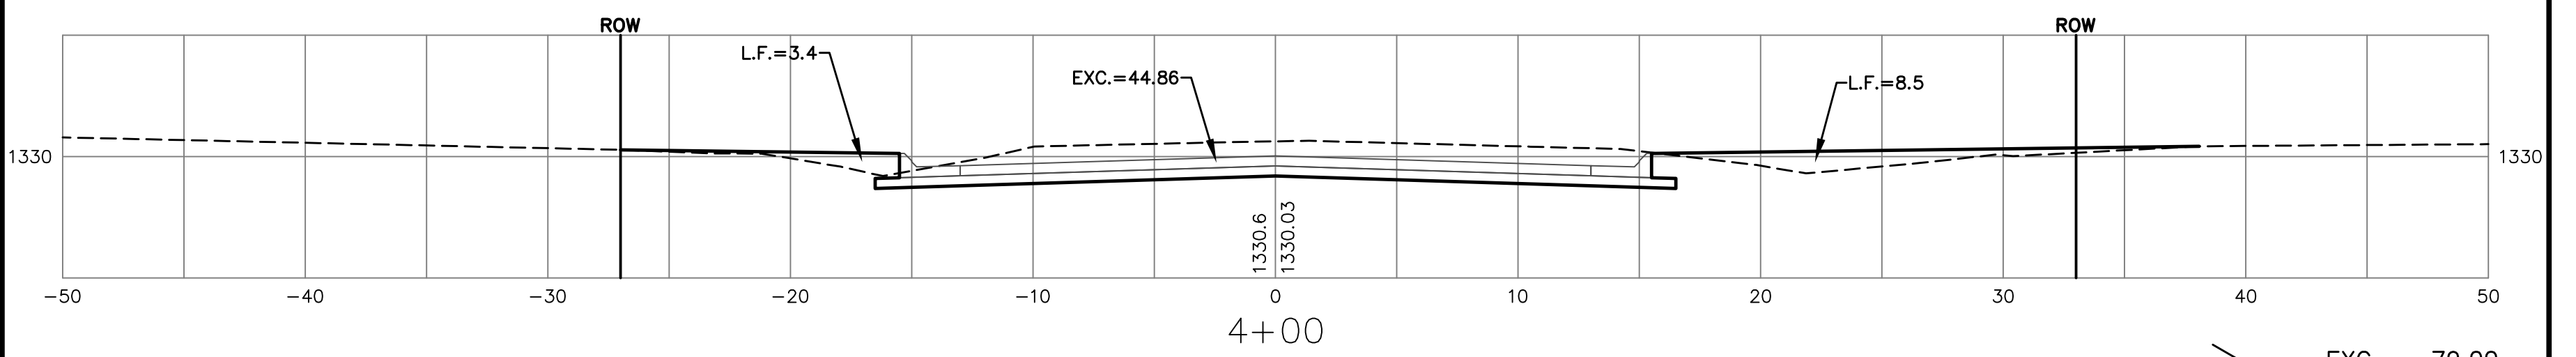


50.00' > EXC = 79.00
 LF = 25.8
 CF = 0.0
 MF = 0.0

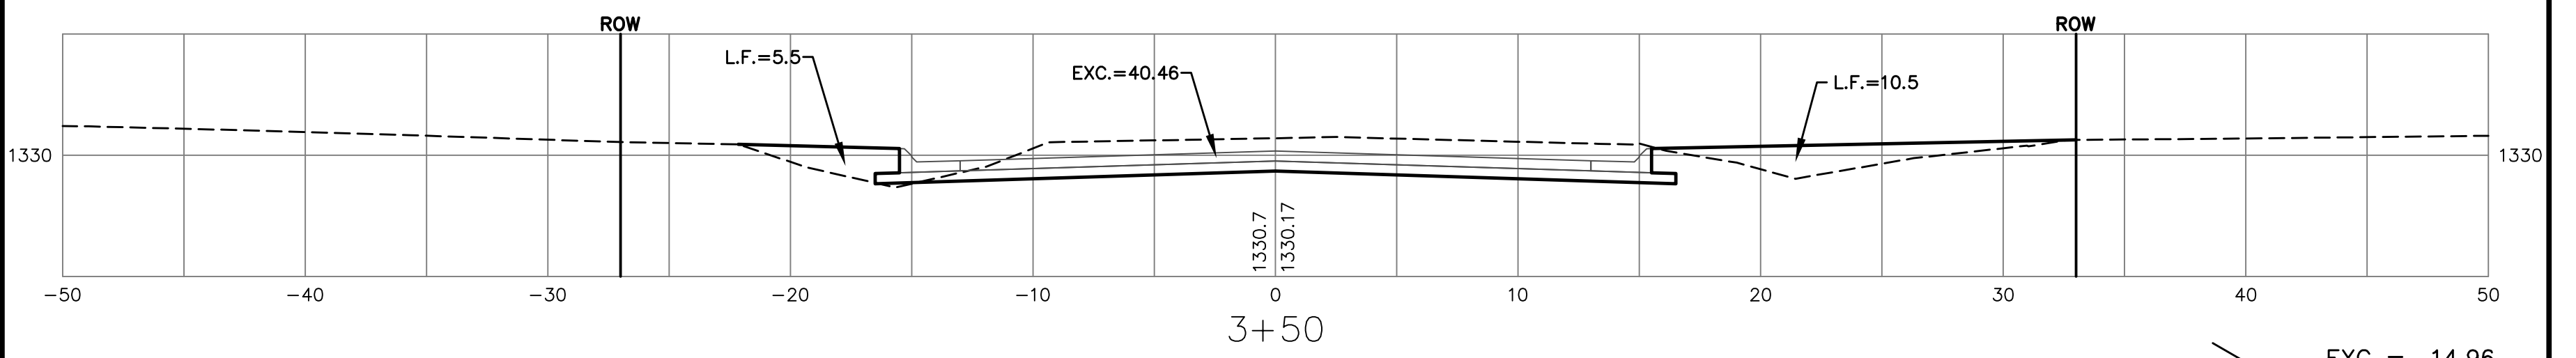


10.00' > EXC = 14.96
 LF = 4.3
 CF = 0.0
 MF = 0.0

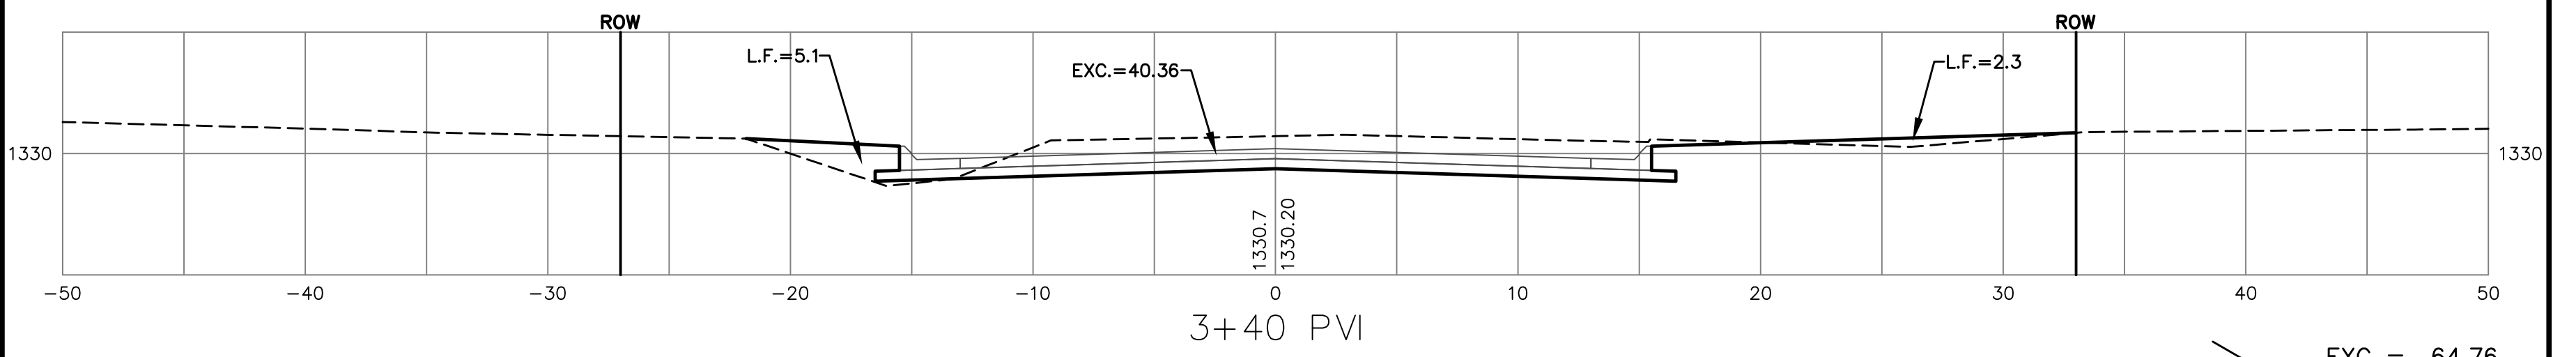


40.52' > EXC = 64.76
 LF = 12.2
 CF = 0.0
 MF = 0.0

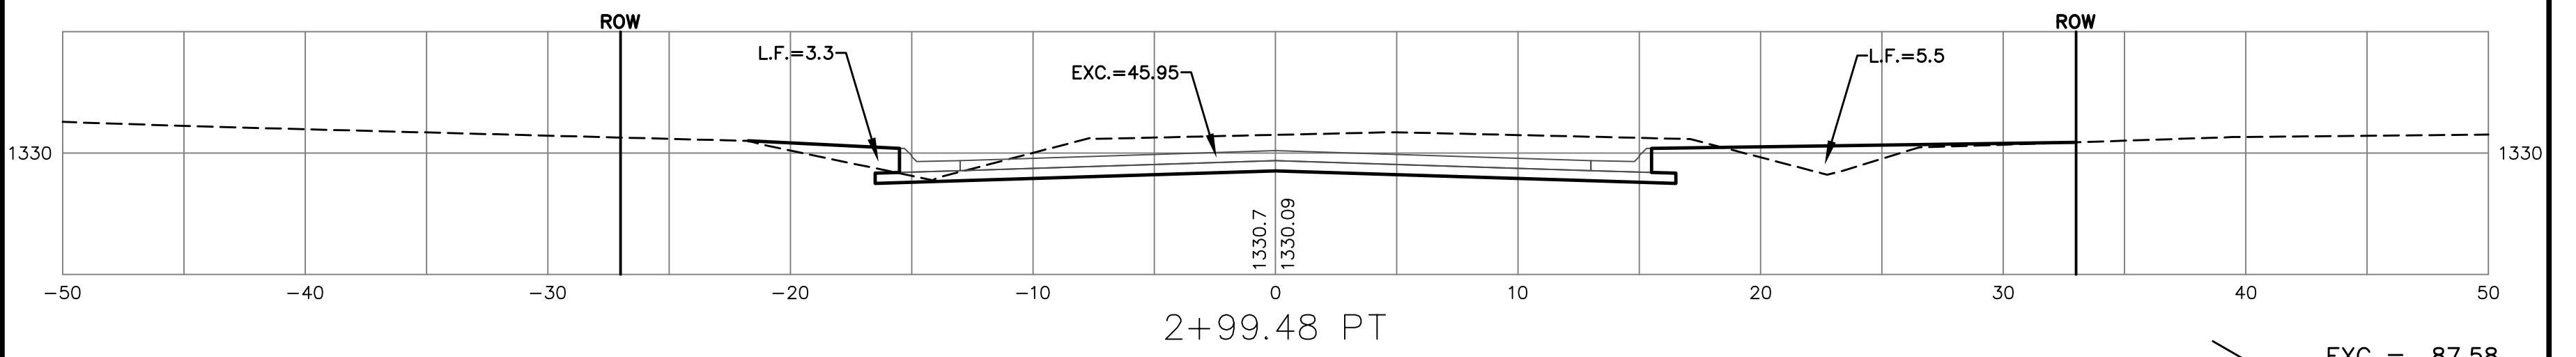

49.48' > EXC = 87.58
 LF = 14.9
 CF = 0.0
 MF = 0.0

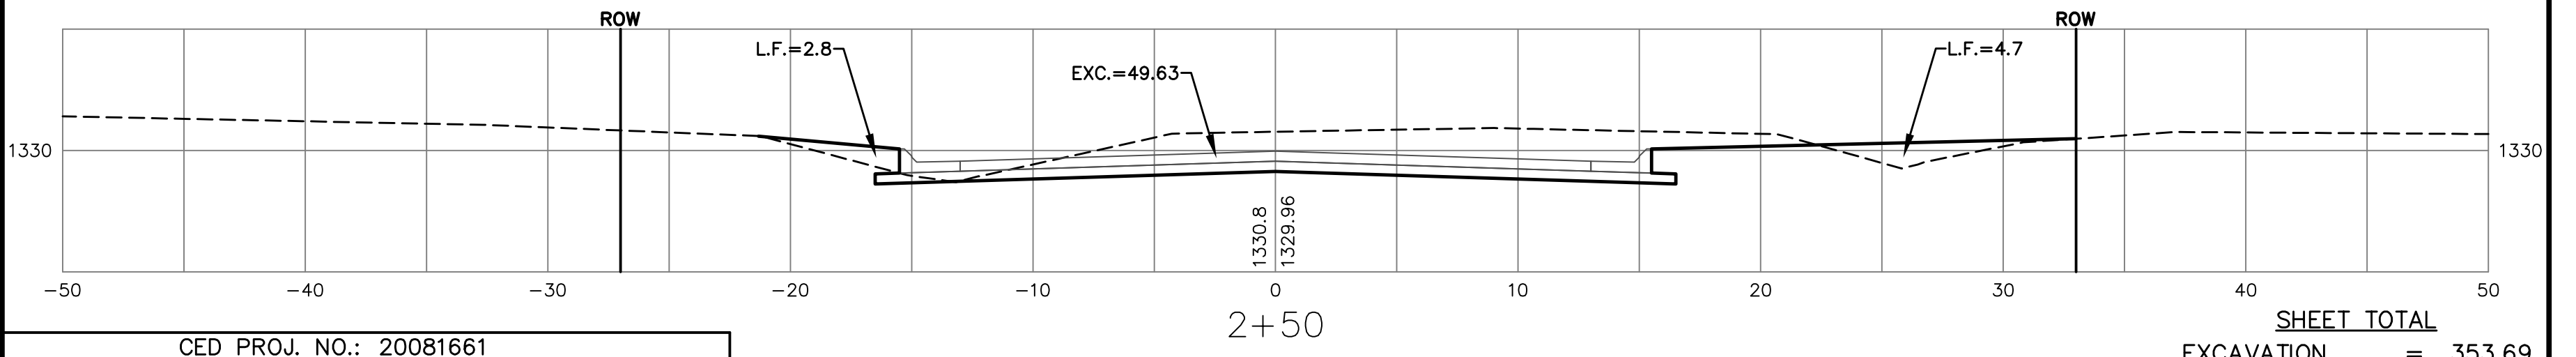

SHEET TOTAL
 EXCAVATION = 353.69
 LOOSE FILL = 90.6
 COMPACTED FILL = 0.0
 MANIPULATED FILL = 0.0
EVERGREEN LANE

CED PROJ. NO.: 20081661	
CERTIFIED ENGINEERING DESIGN, P.A.	
 810 WEST DOUGLAS, SUITE C WICHITA, KANSAS 67203 PH: (316) 262-8808 FAX: (316) 262-1669	SHEET 27
	TOTAL 33