




50.00' > EXC = 89.38
 LF = 18.5
 CF = 0.0
 MF = 0.0

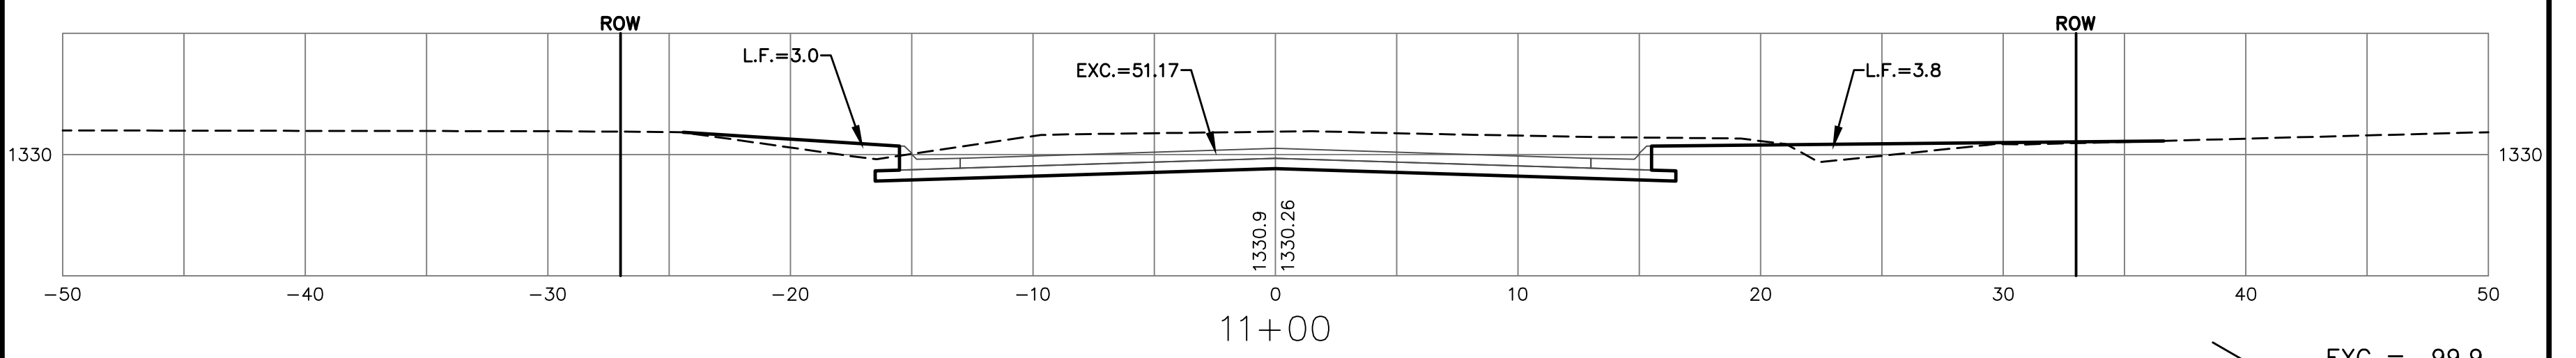


50.00' > EXC = 99.9
 LF = 9.4
 CF = 0.0
 MF = 0.0

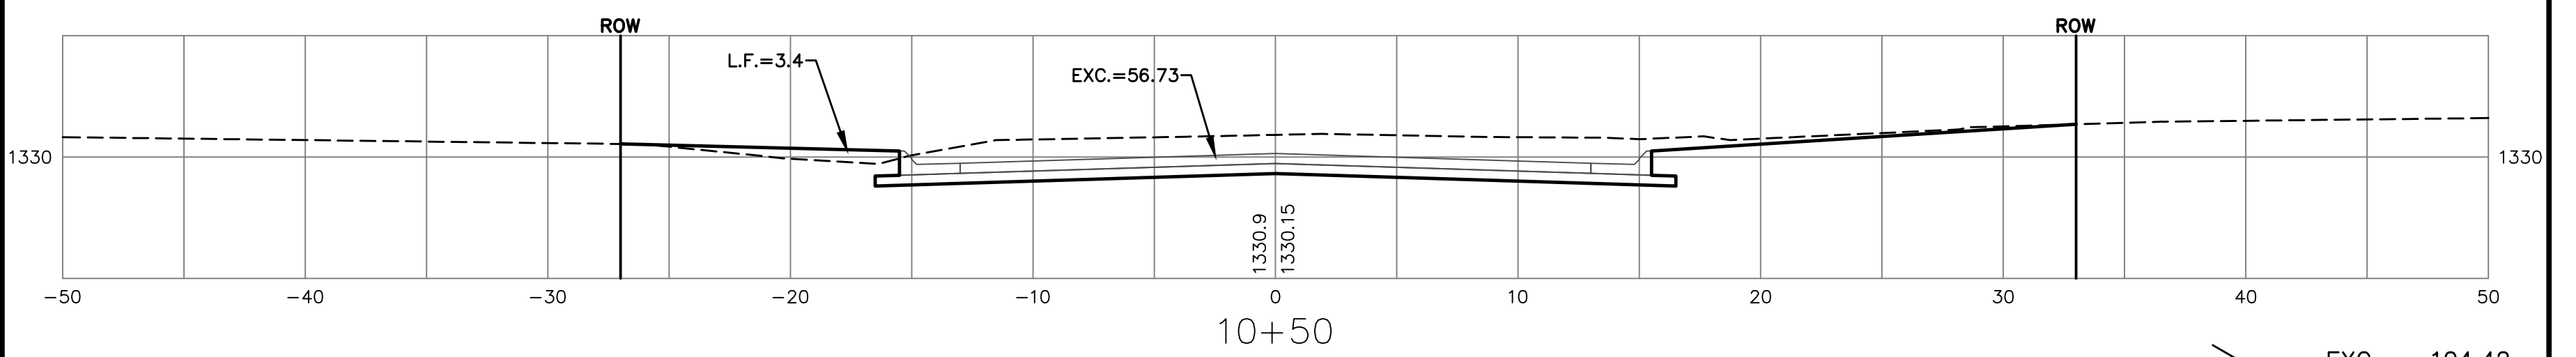


50.00' > EXC = 104.42
 LF = 8.3
 CF = 0.0
 MF = 0.0

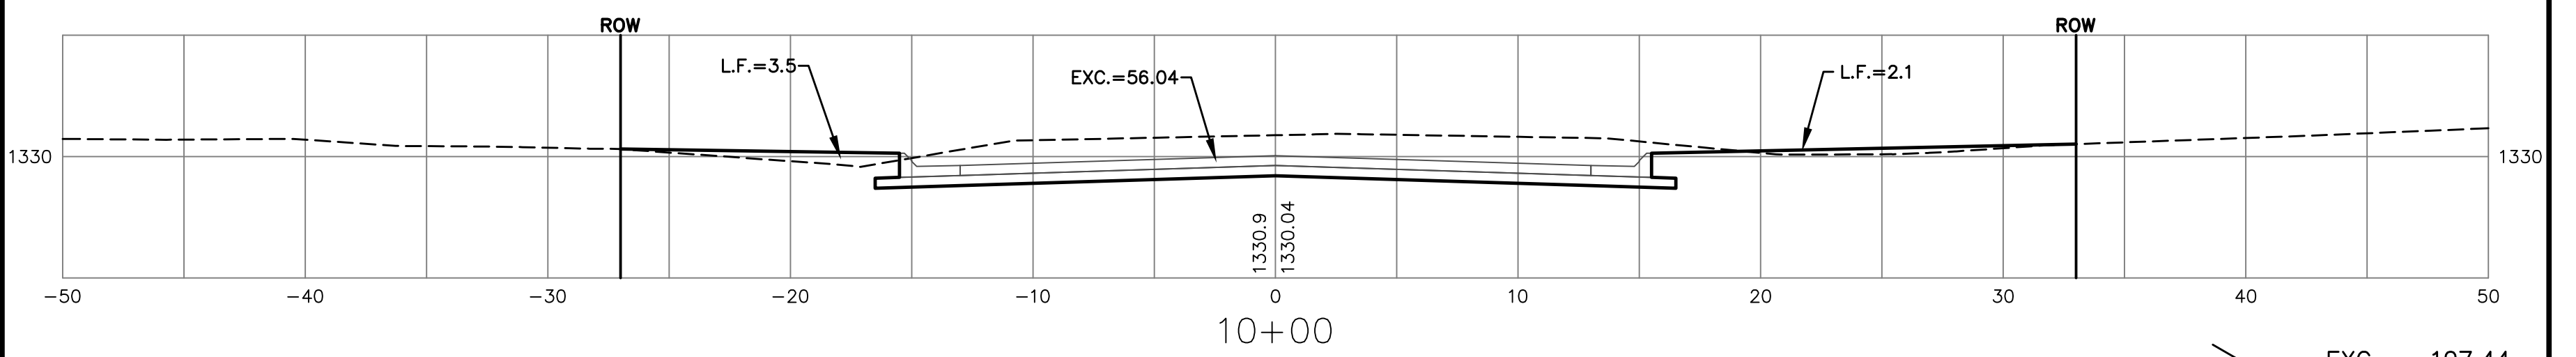


50.00' > EXC = 107.44
 LF = 12.4
 CF = 0.0
 MF = 0.0

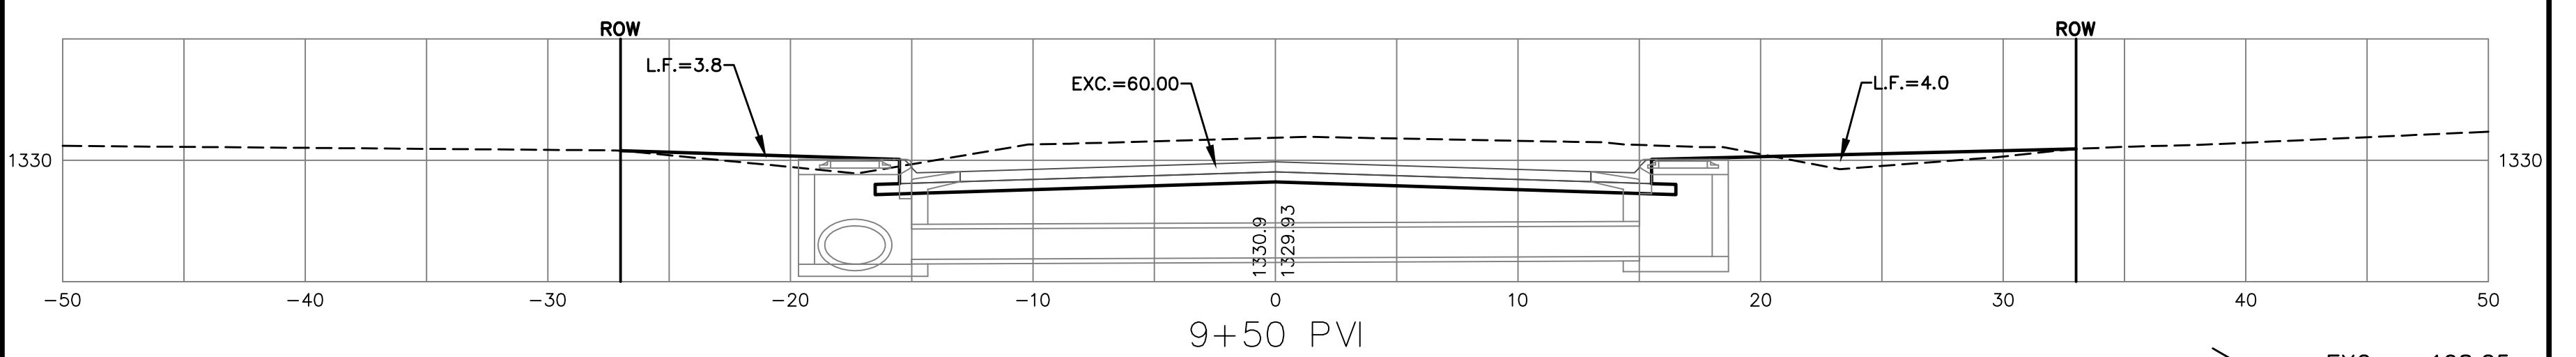


50.00' > EXC = 108.25
 LF = 15.8
 CF = 0.0
 MF = 0.0

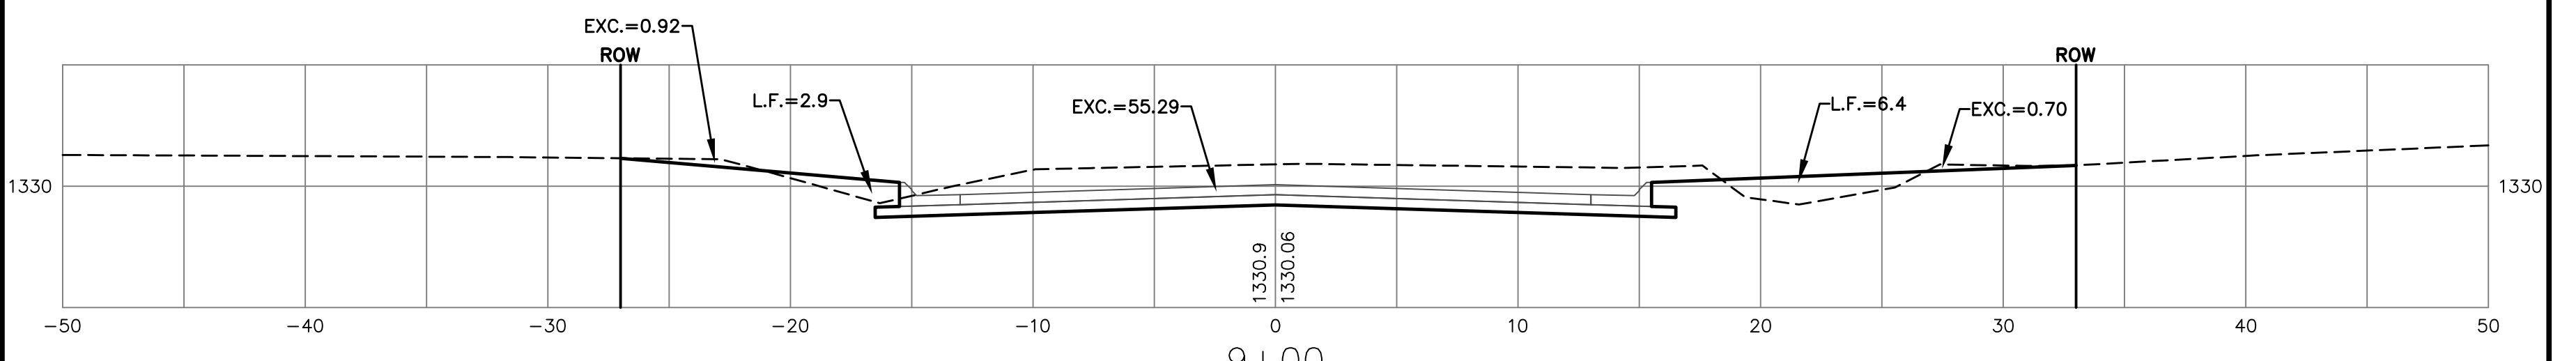

50.00' > EXC = 98.57
 LF = 16.1
 CF = 0.0
 MF = 0.0

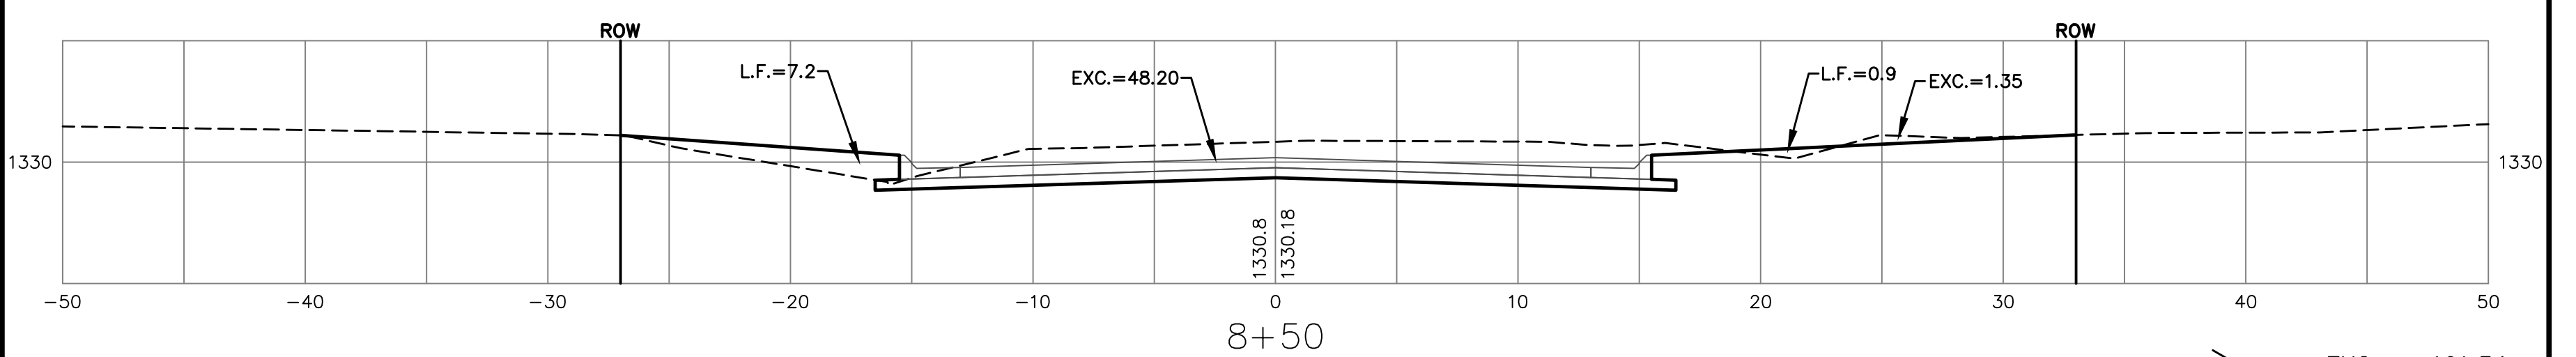

50.00' > EXC = 101.34
 LF = 10.8
 CF = 0.0
 MF = 0.0

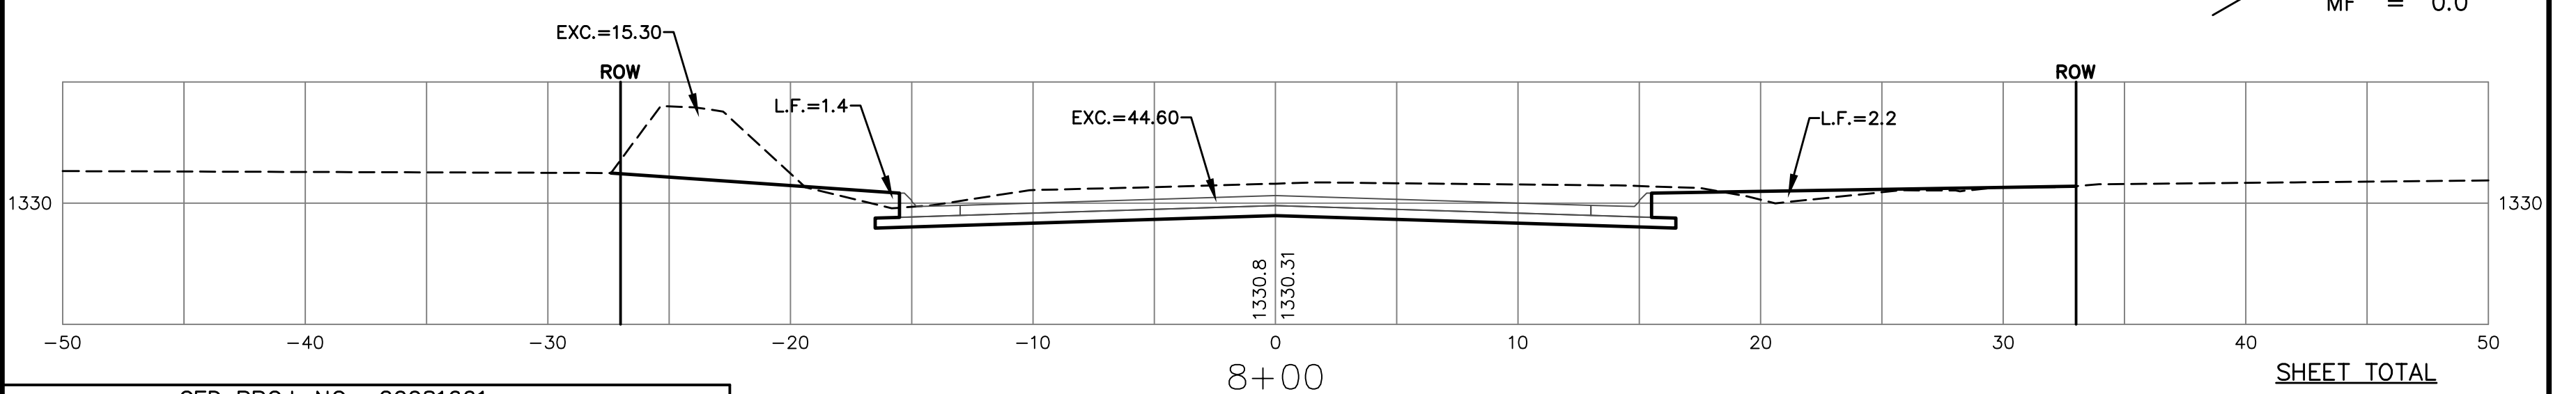

SHEET TOTAL
 EXCAVATION = 709.3
 LOOSE FILL = 81.3
 COMPACTED FILL = 0.0
 MANIPULATED FILL = 0.0
EVERGREEN LANE

CED PROJ. NO.: 20081661	
CERTIFIED ENGINEERING DESIGN, P.A.	
CEd	810 WEST DOUGLAS, SUITE C
	WICHITA, KANSAS 67203
	PH: (316) 262-8808
FAX: (316) 262-1669	
SHEET	29
TOTAL	33