




50.00' > EXC = 109.16
 LF = 18.5
 CF = 0.0
 MF = 0.0

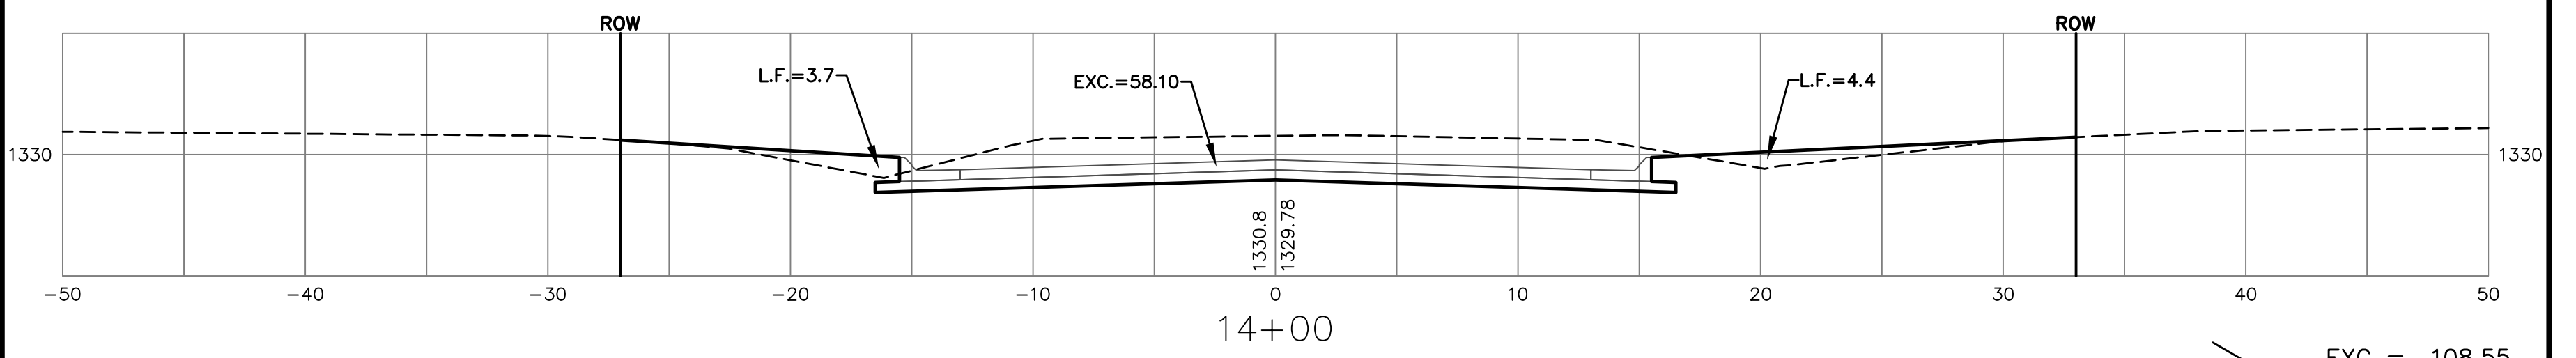


50.00' > EXC = 108.55
 LF = 12.9
 CF = 0.0
 MF = 0.0

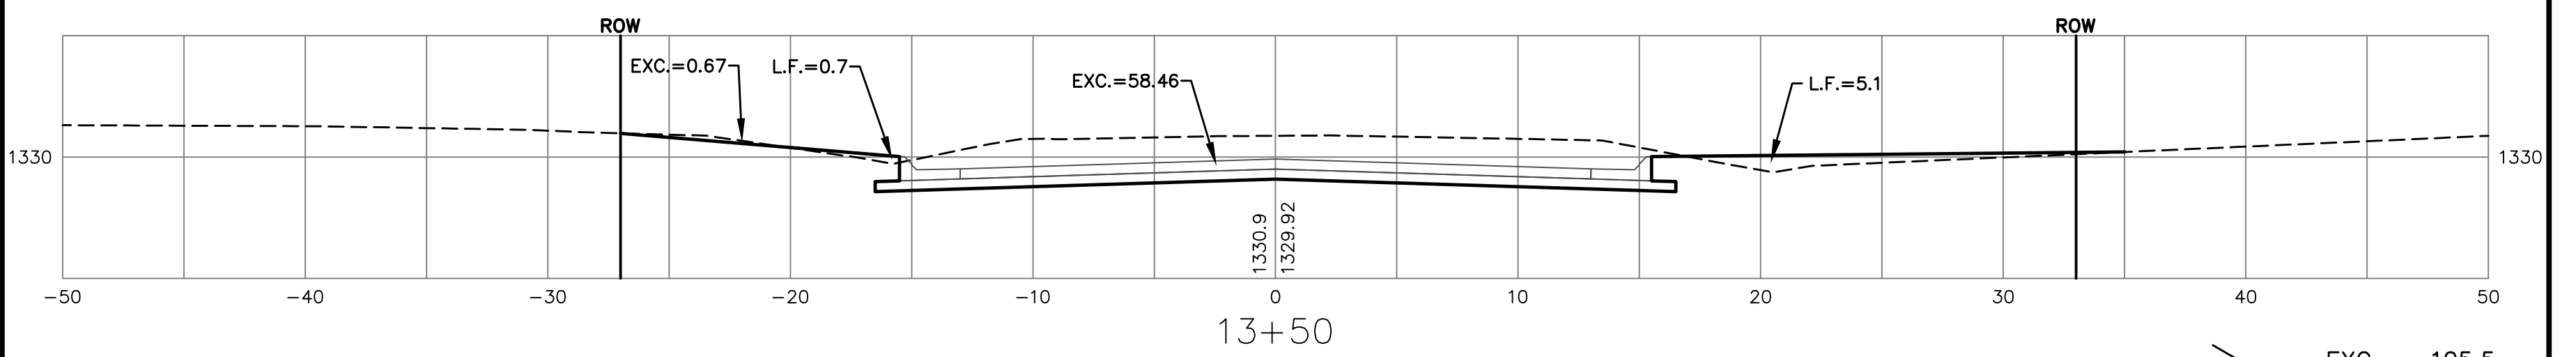


50.00' > EXC = 105.5
 LF = 13.1
 CF = 0.0
 MF = 0.0

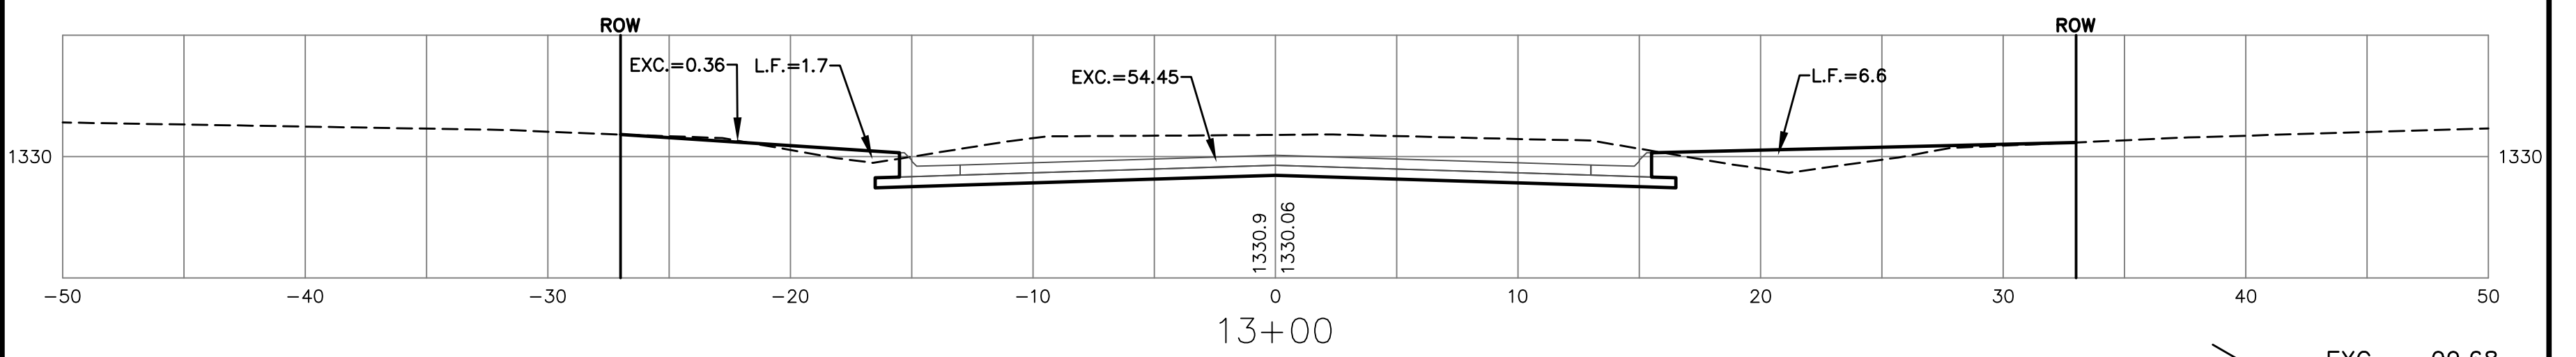


50.00' > EXC = 99.68
 LF = 15.5
 CF = 0.0
 MF = 0.0

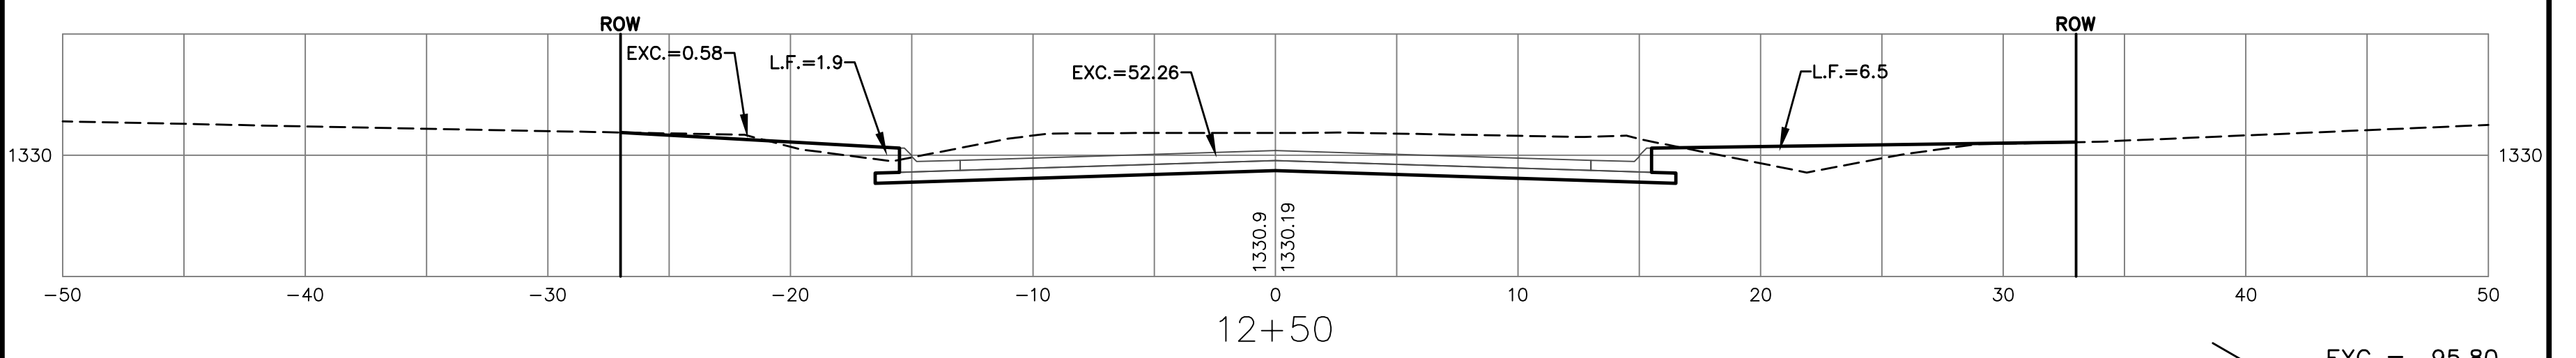


50.00' > EXC = 95.80
 LF = 15.0
 CF = 0.0
 MF = 0.0

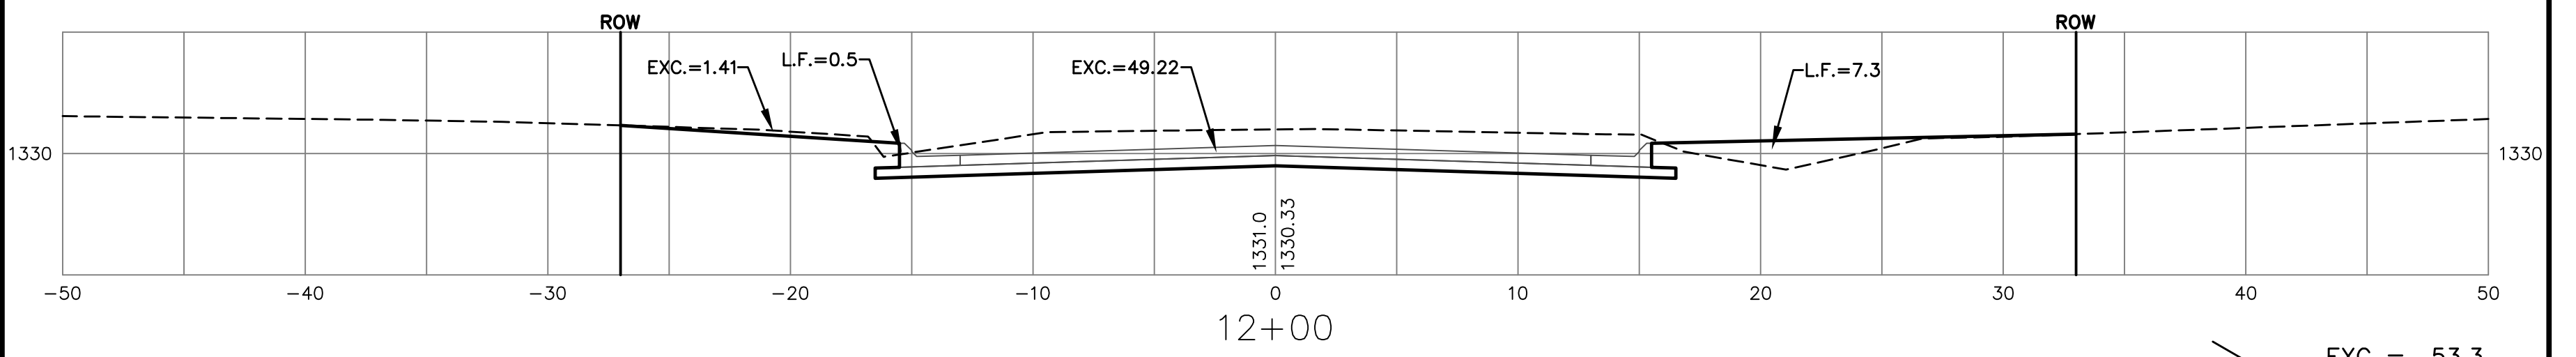


30.00' > EXC = 53.3
 LF = 12.7
 CF = 0.0
 MF = 0.0

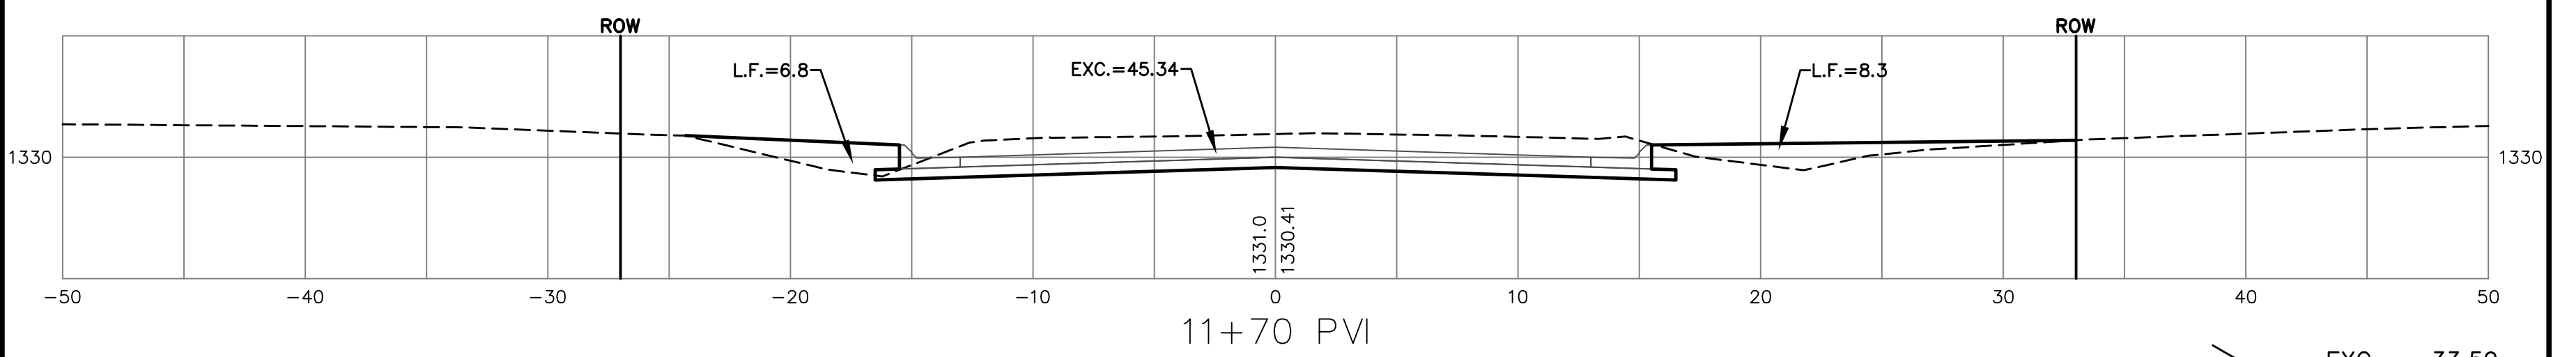

20.00' > EXC = 33.59
 LF = 10.5
 CF = 0.0
 MF = 0.0

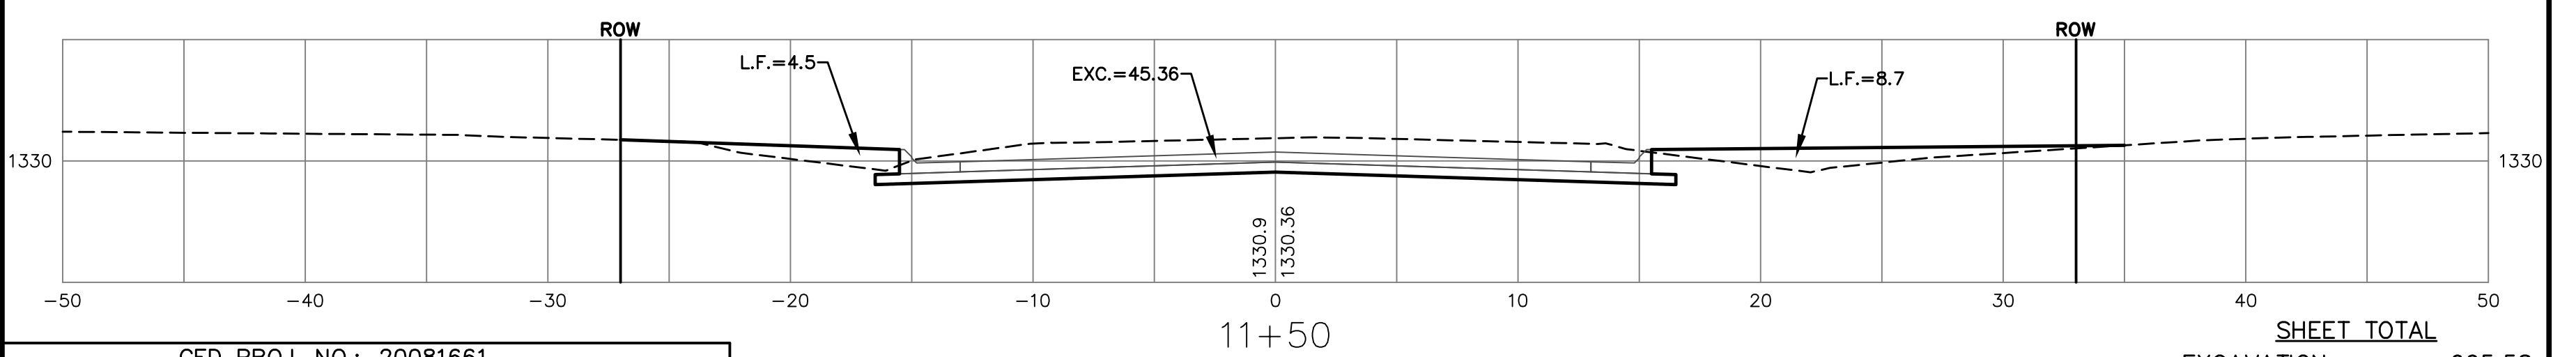

SHEET TOTAL
 EXCAVATION = 605.58
 LOOSE FILL = 98.2
 COMPACTED FILL = 0.0
 MANIPULATED FILL = 0.0
EVERGREEN LANE

CED PROJ. NO.: 20081661	
CERTIFIED ENGINEERING DESIGN, P.A.	
 810 WEST DOUGLAS, SUITE C WICHITA, KANSAS 67203 PH: (316) 262-8808 FAX: (316) 262-1669	SHEET 30
	TOTAL 33