

L.R. JONES  
9

11

Dale & Mildred Allen  
1960 N. 135th St. West

2ND ADDITION  
13

Jeffrey & Diana Strunk  
1946 N. 135th St. West

Willoughby

Allen & Carolyn Hartman  
1924 N. 135th St. West

L.R. JONES  
1

Bruce & Joanne Blonkeship  
1900 N. 135th St. West



2ND ADDITION  
5

David & Mandi McCurdy  
1856 N. 135th St. West

AT-74-4

Kevin & Elizabeth Holman

Scale 1" = 40' (HORIZ)  
1" = 5' (VERT)

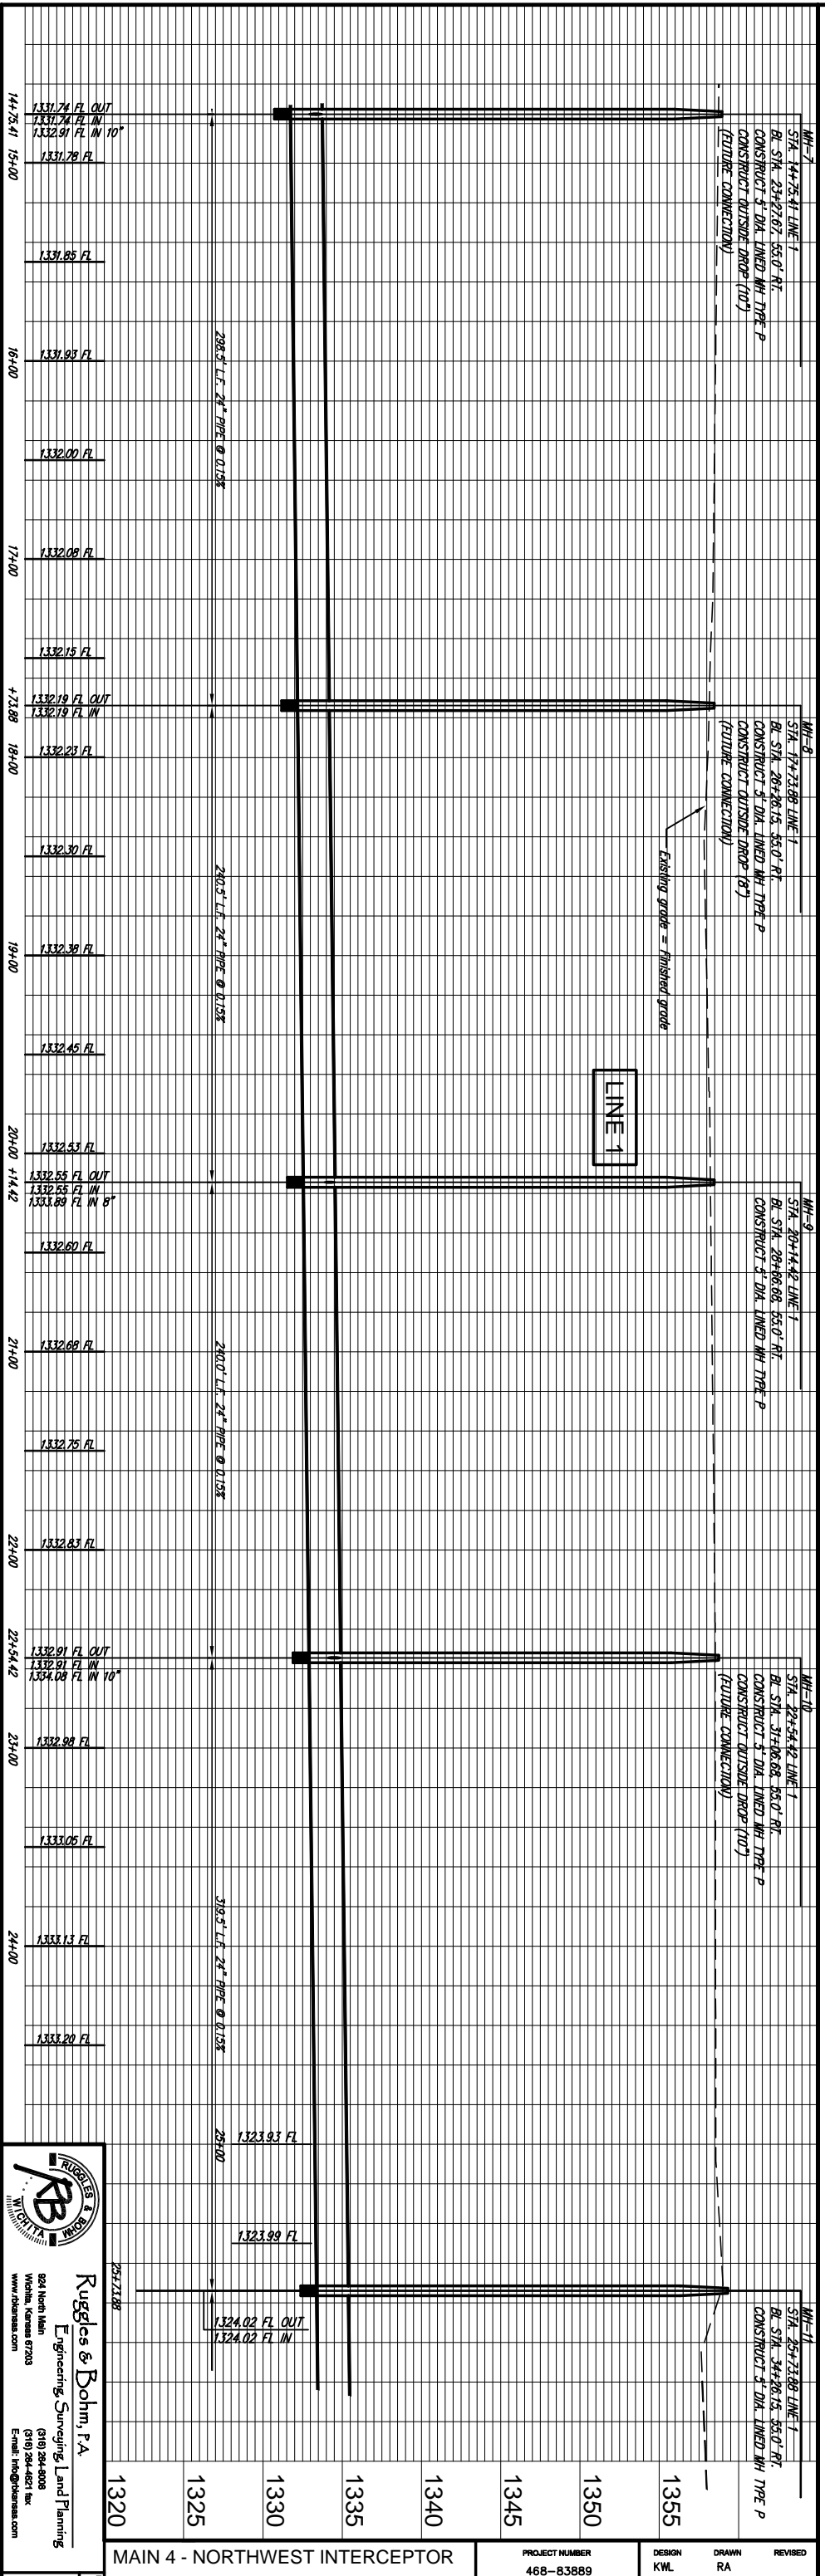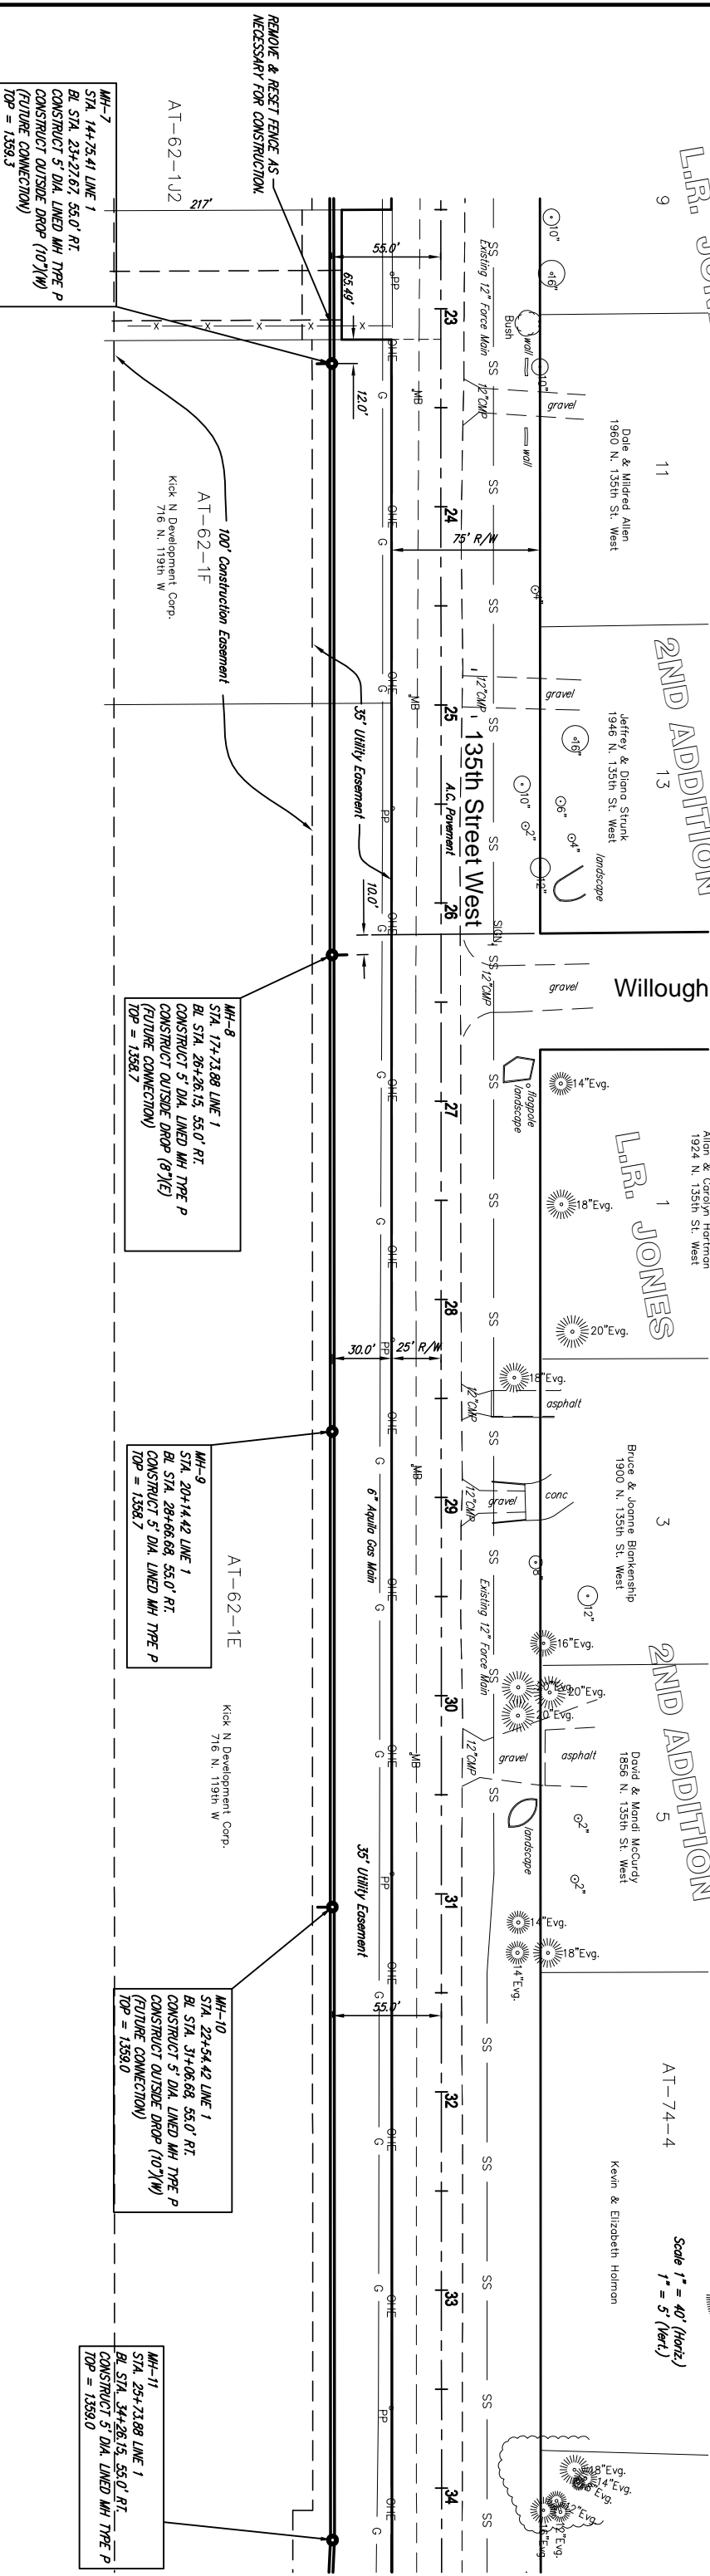

**Ruggles & Bohm, P.A.**  
Engineering, Surveying, Land Planning  
804 North Main Street  
Wichita, Kansas 67203  
www.rbo.com  
E-mail: info@rbo.com

PROJECT NUMBER: 468-83889  
DRAWING FILE: base [s03]

DESIGN: KWL  
DRAWN: RA  
REVIEW: DATE  
UTILITY: DATE  
REVIEW: July 10, 2006

MAIN 4 - NORTHWEST INTERCEPTOR  
WICHITA, KANSAS

1320 1325 1330 1335 1340 1345 1350 1355