

Scale 1" = 40' (HORIZ)
1" = 5' (VERT.)



AT-74-4A



Kevin & Elizabeth Holman

AT-77

Dwight Deffenbach

AT-77-2

Redney Nicholson

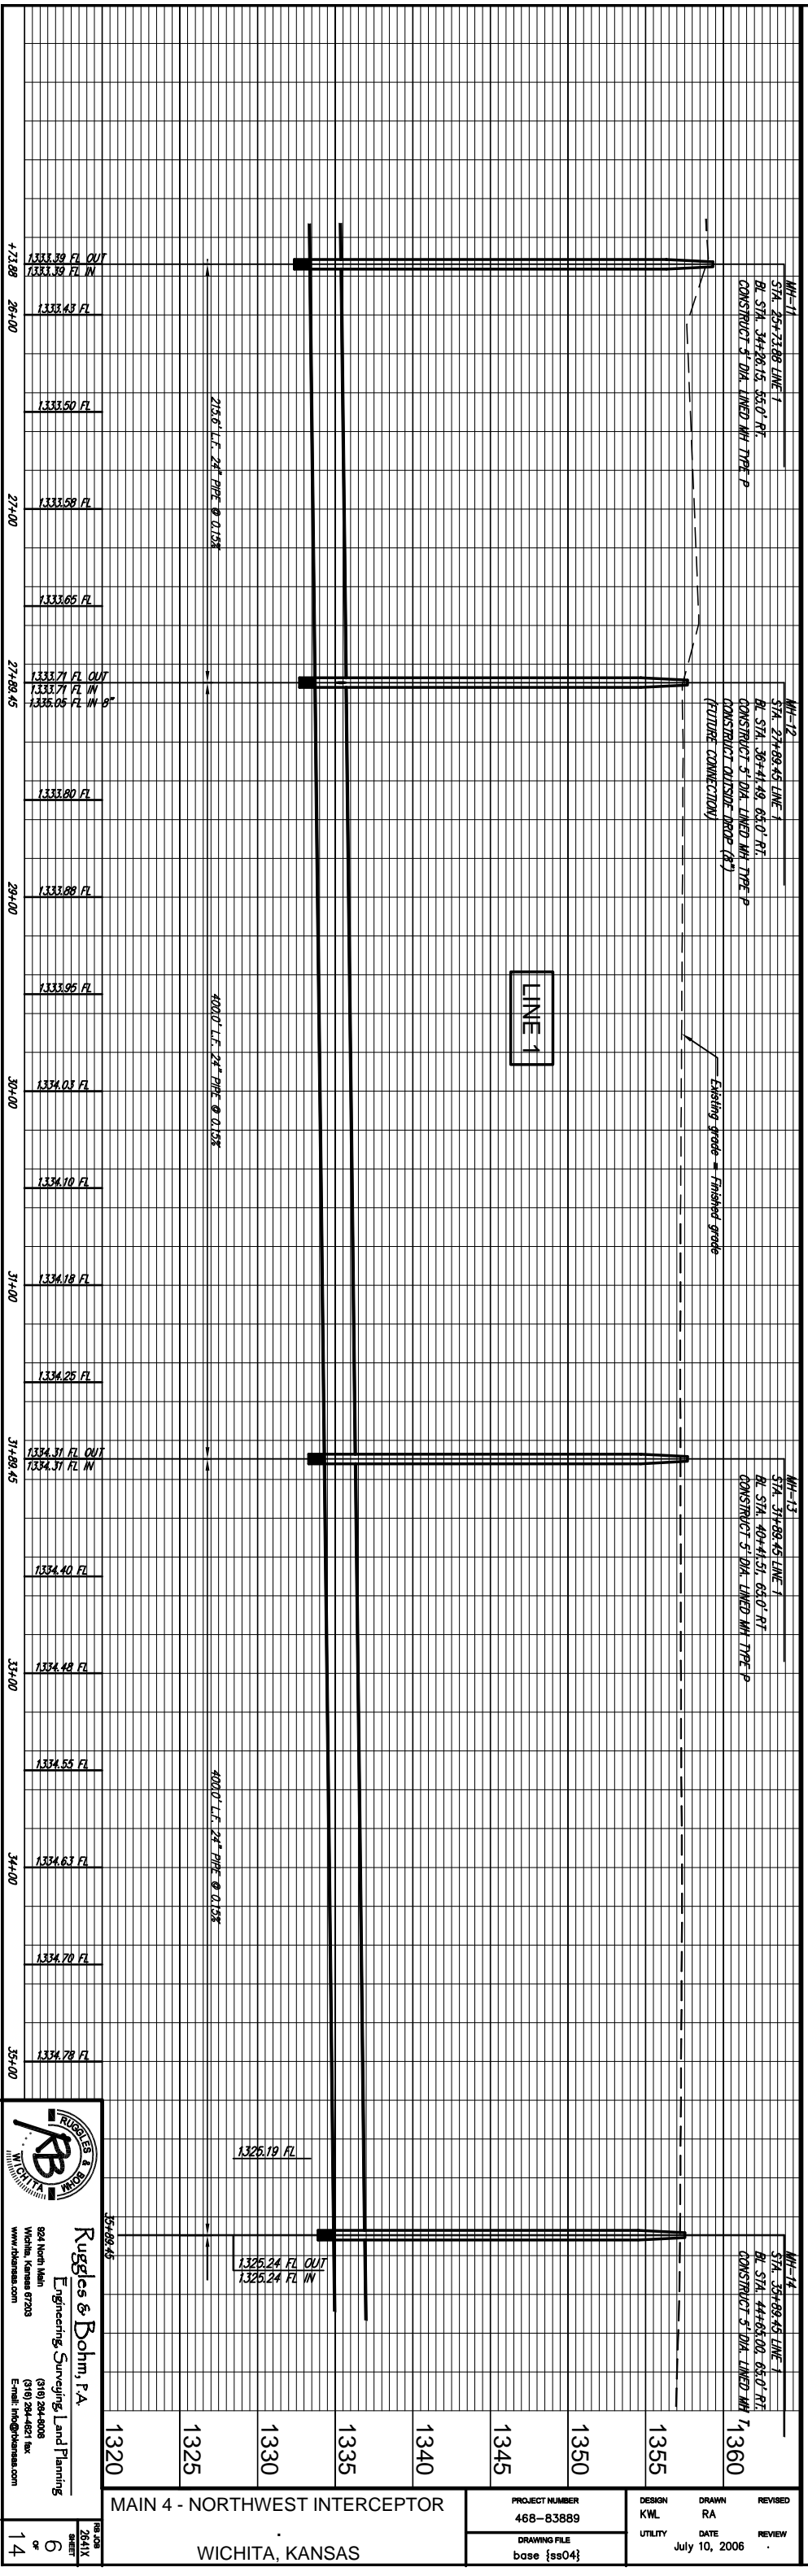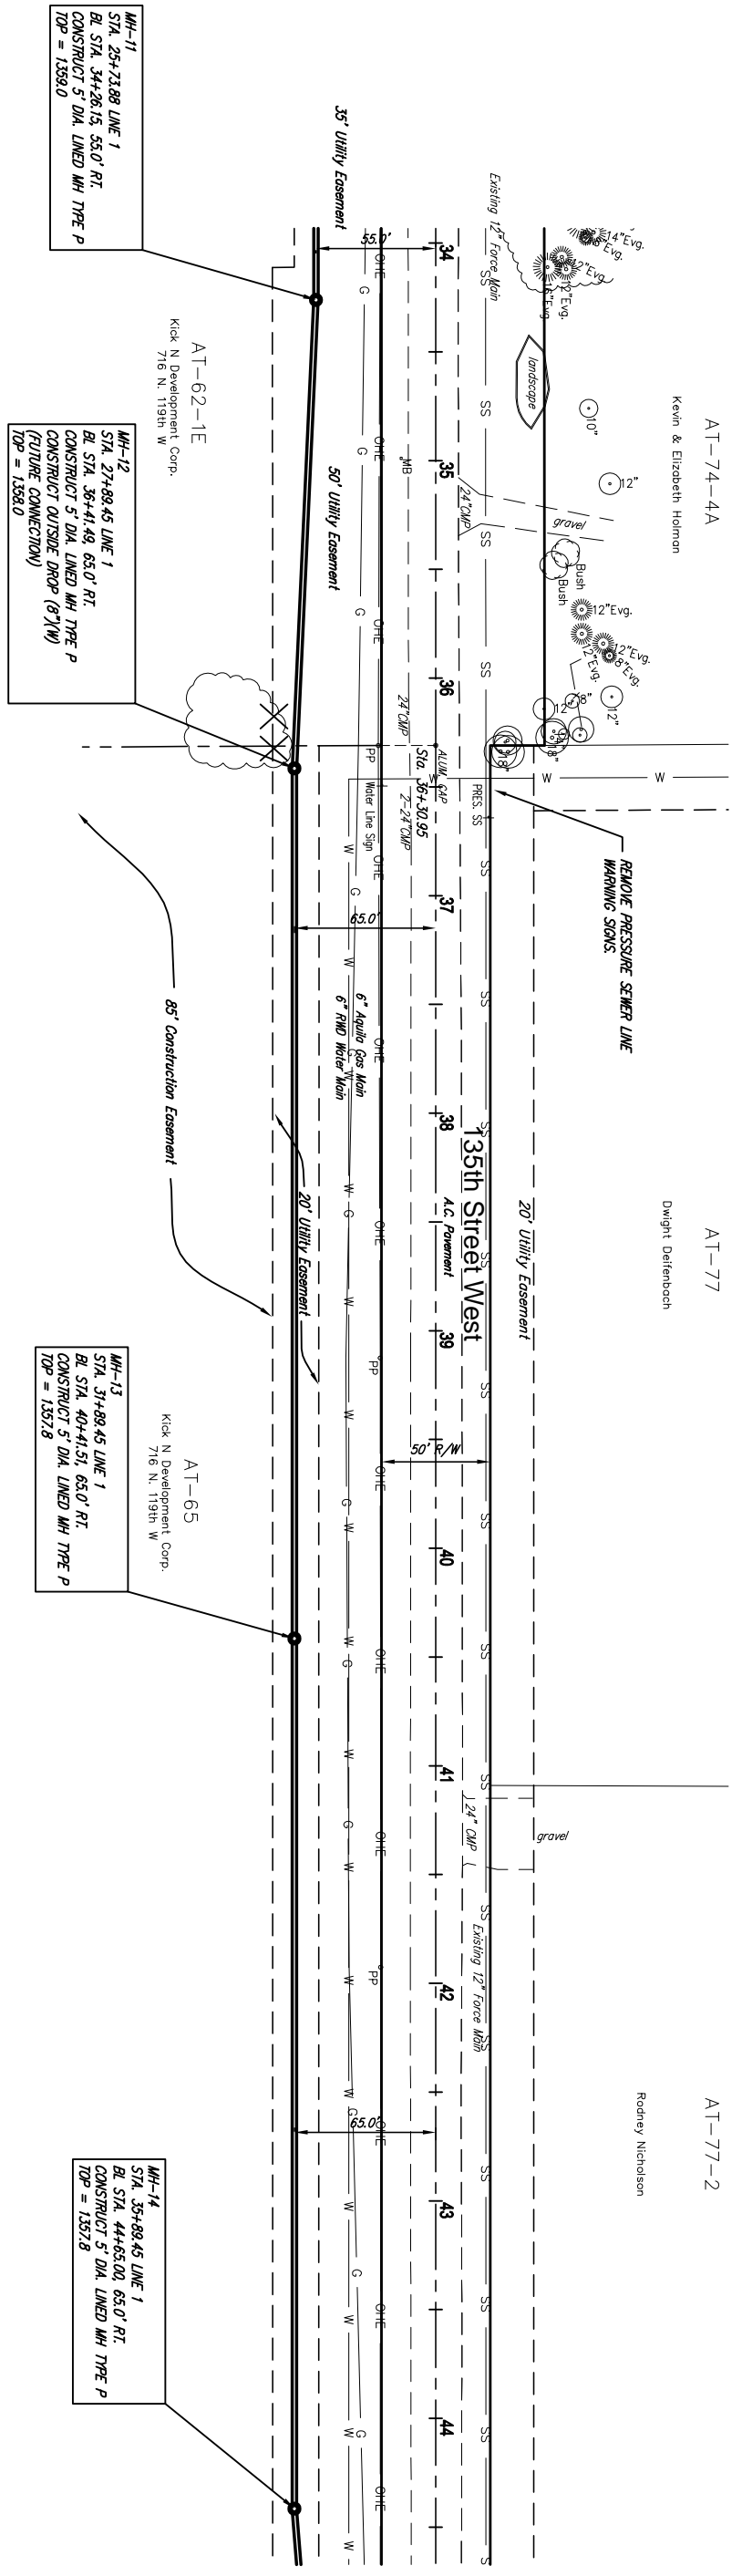

Ruggles & Bohm, P.A.
Engineering, Surveying, Land Planning
804 North Main
Wichita, Kansas 67203
www.rbo.com

PROJECT NUMBER: 468-83889
DRAWING FILE: base {s04}

DESIGN: KWL
DRAWN: RA
REVIEW: DATE
UTILITY: DATE
REVIEW: July 10, 2006

PROJECT: MAIN 4 - NORTHWEST INTERCEPTOR
LOCATION: WICHITA, KANSAS

SHEET: 6 OF 14