

**STONEBRIDGE ADDITON**  
**COORDINATE SHEET**  
**Baughman**  
 SANITARY SEWER MAIN



Engineering Company, P.A. 315 Main St. Wichita, KS 67211 P 316-262-0199  
 ENGINEERING | SURVEYING | PLANNING | LANDSCAPE ARCHITECTURE

PROJECT NUMBER  
 468-0127

REVISIONS:

SCALE	Noted
SHEET	16 OF 18
DATE	01/07
APPROVED	
DRAWN	
DESIGN	

Stonebridge Sanitary Sewals  
 06-04-B332

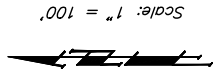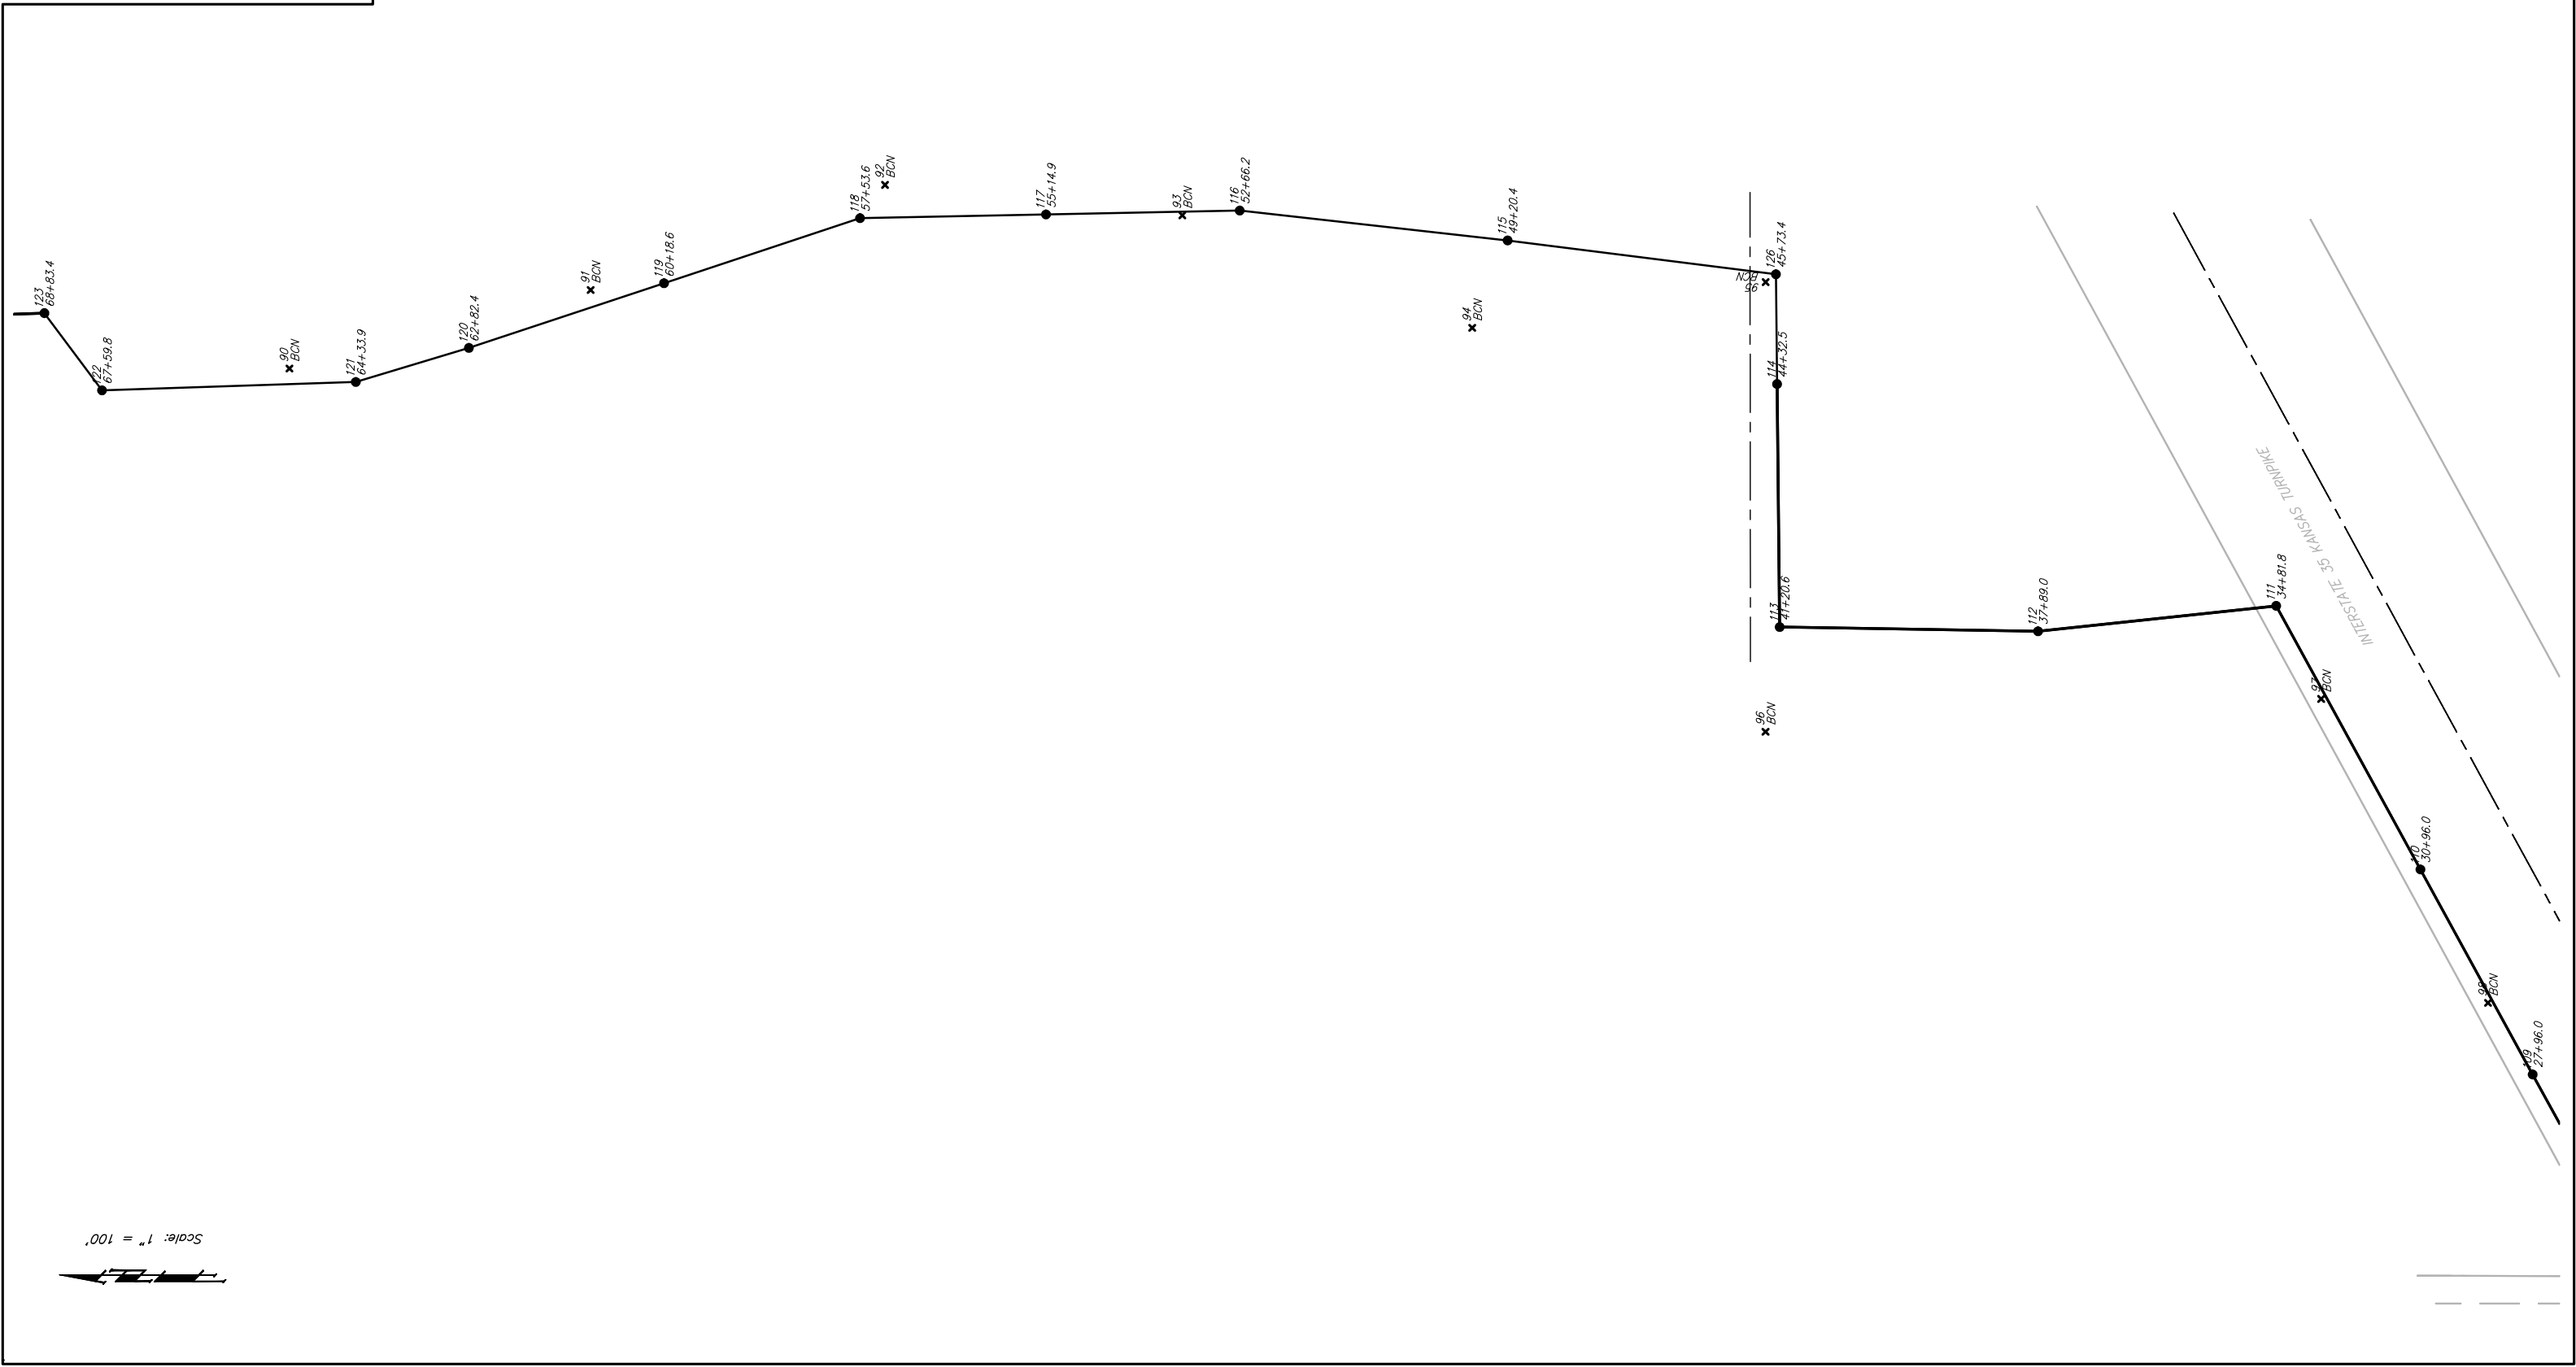

Scale: 1" = 100'