


STONEBRIDGE ADDITON
COORDINATE SHEET

Baughman Company, P.A. 315 Mills St. Wichita, KS 67211 316-262-7271 316-262-0198
 ENGINEERING | SURVEYING | PLANNING | LANDSCAPE ARCHITECTURE

DESIGN	ATLD	TMS
APPROVED	DATE	01/07
SCALE	Noted	
SHEET	17 OF 18	

REVISIONS:
 PROJECT NUMBER: 468-4121
 STONBRIDGE SUBMITTALS

Stonebridge Submittals
 06-04-B332

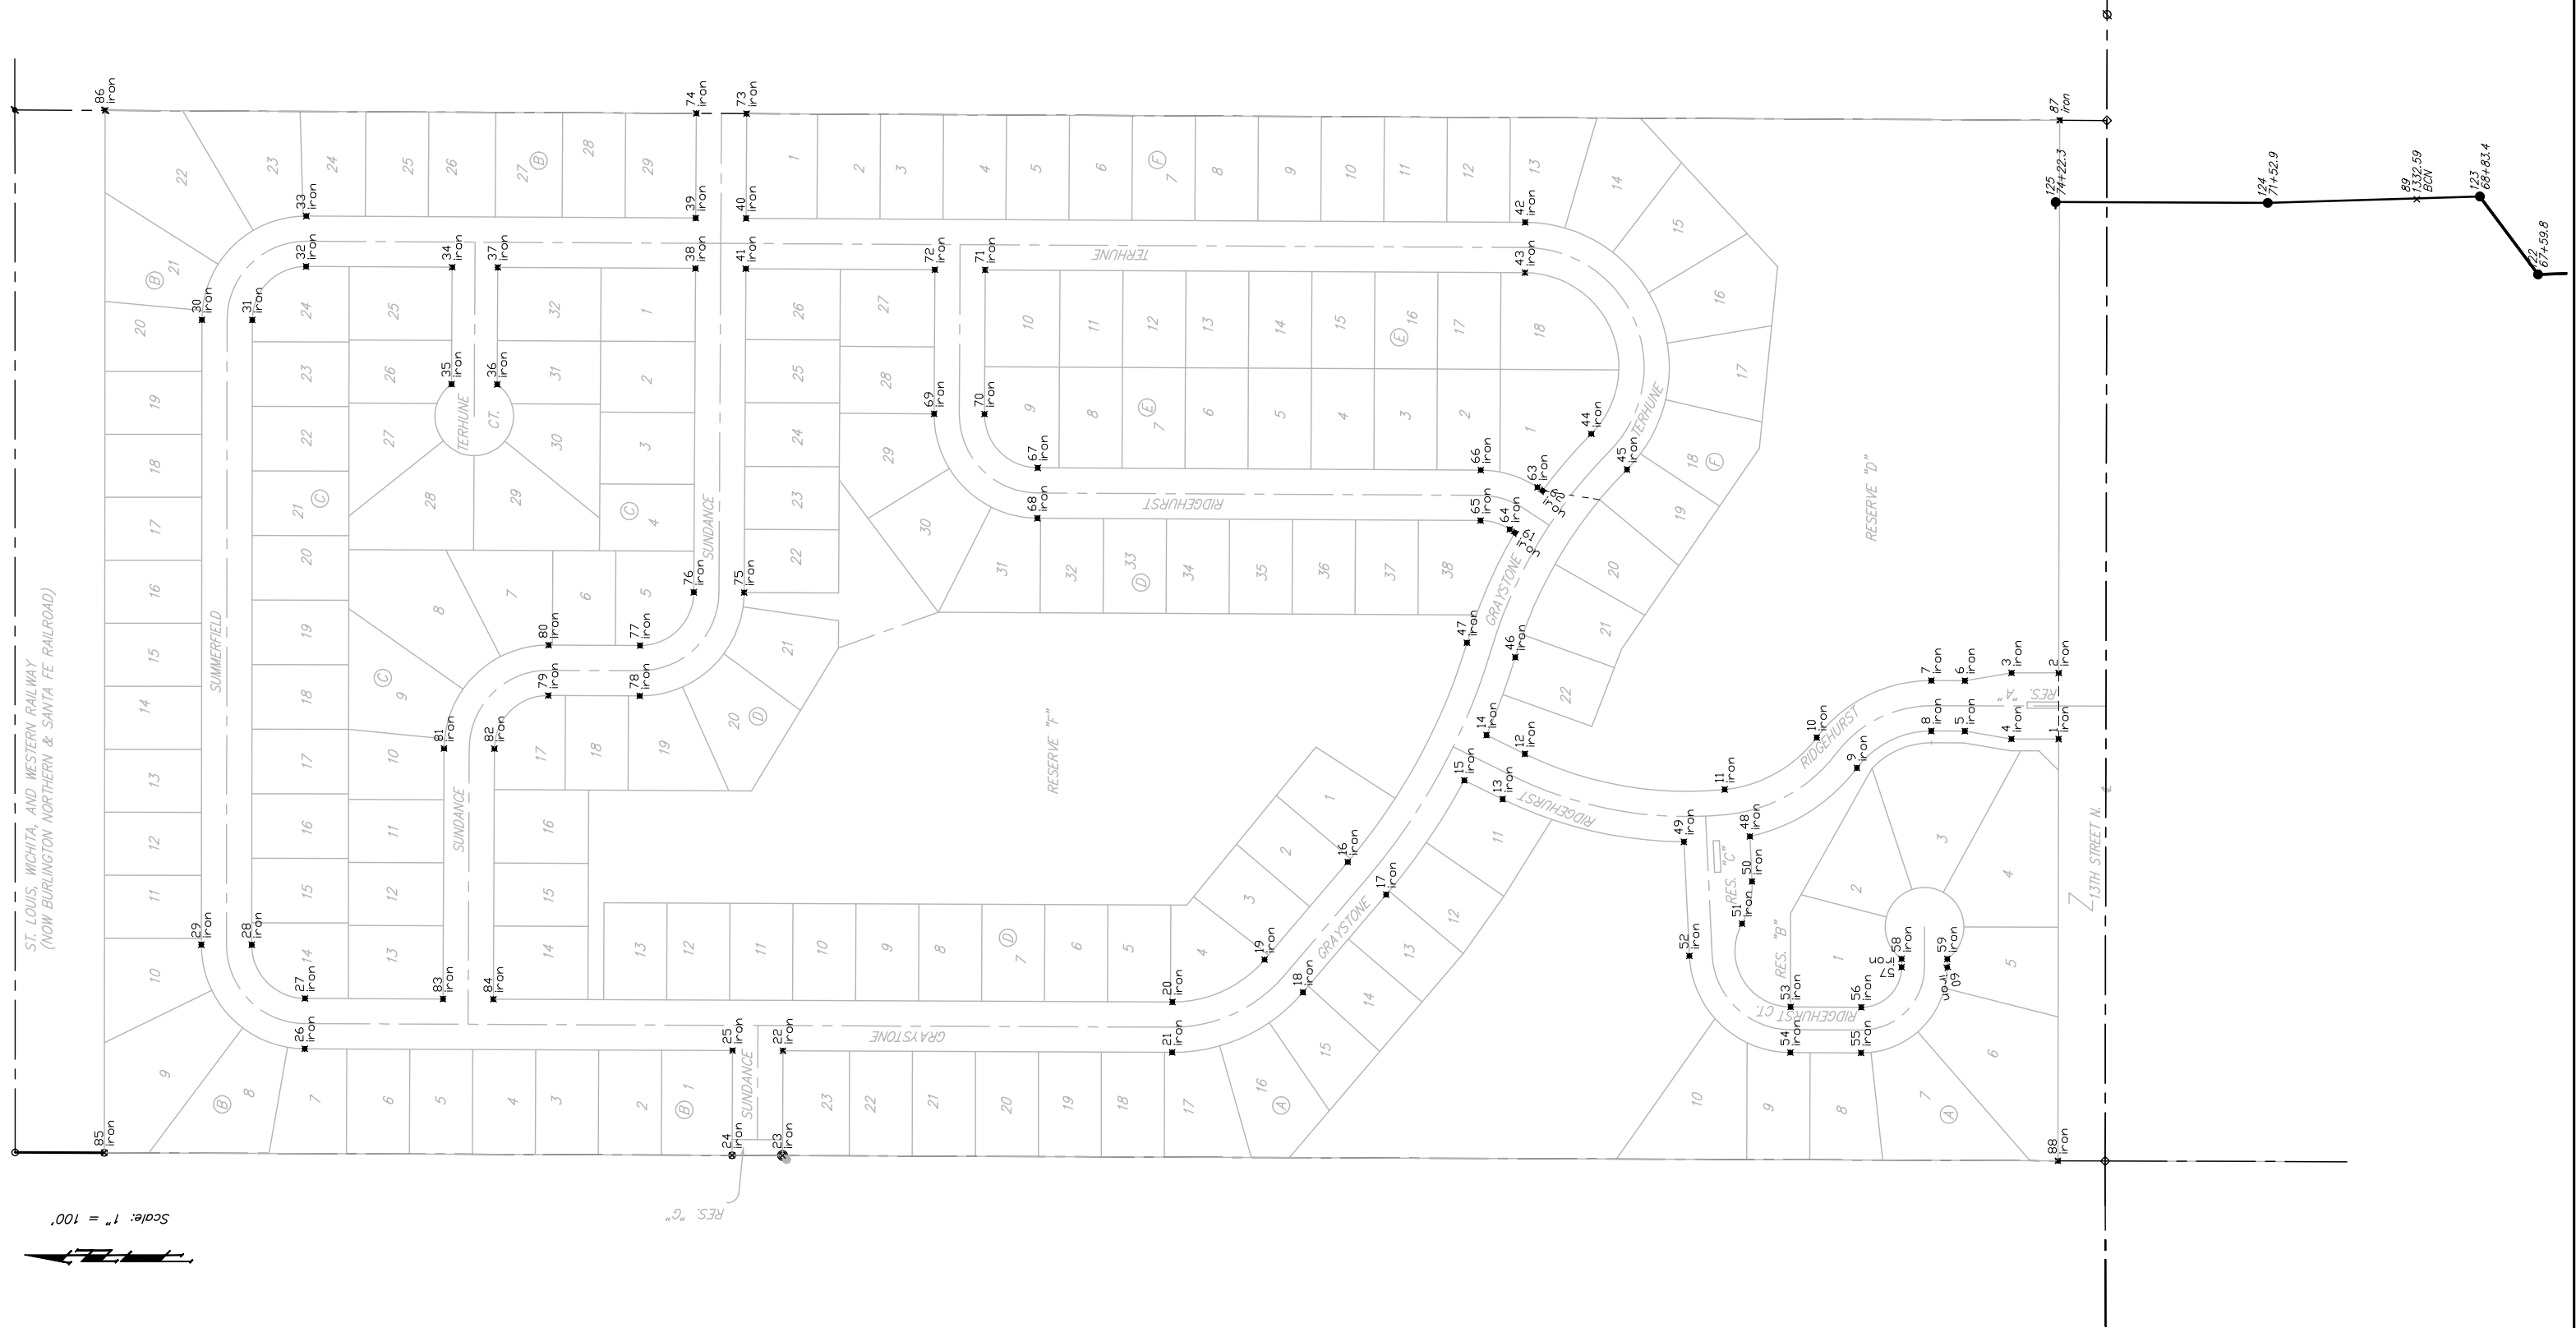

Scale: 1" = 100'

RES. "G"

67+59.8

123
66+83.4

89
1332.59
BCN

24
74+52.9

105
74+22.3

13TH STREET N.

ST. LOUIS, WICHITA, AND WESTERN RAILWAY
(NOW BURLINGTON NORTHERN & SANTA FE RAILROAD)