


Scale: 1"=40'

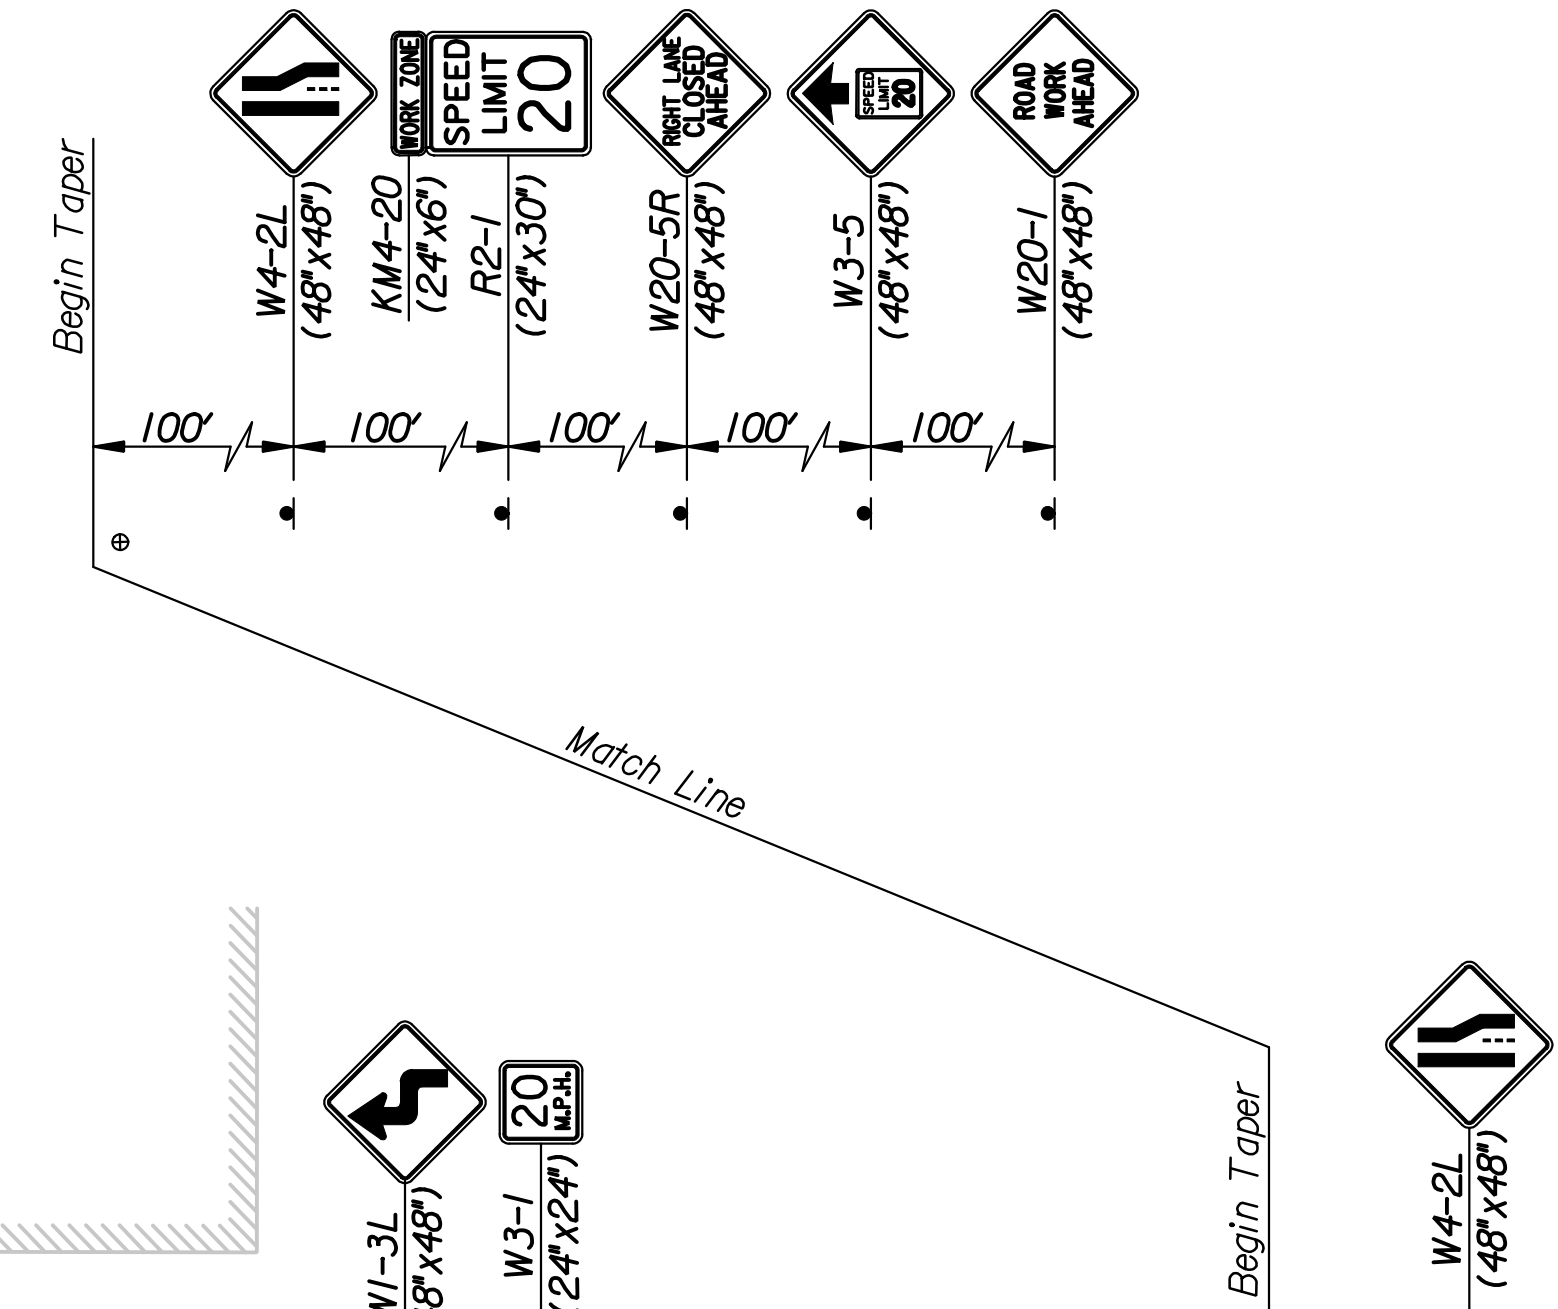

- LEGEND**
- ⊕ Channelizing Device
  - × Fixed Channelizing Device
  - ➔ Traffic Control Sign
  - ➔ Direction of Traffic
  - ▨ Temporary Pavement
  - ▨ Work Zone (New Pavement)
  - ▨ Type III Barricade
  - ⓐ Temporary Traffic Signal

Revision		By	Date
WASHINGTON STREET			
<b>TRAFFIC CONTROL STAGE 2B</b>			
JAMES L. ARMOUR, P.E.—CITY ENGINEER CITY OF WICHITA PROJECT NO. 472-84657			
<b>Professional Engineering Consultants, P.A.</b> 303 S. TOPEKA • WICHITA, KANSAS 67202 316-262-2691 • FAX 316-262-3003			
Designed by	JPS	Job No.	05493-8
Drawn by	DRP	Date	Dec., 2008
			Sht. R58 of R73