

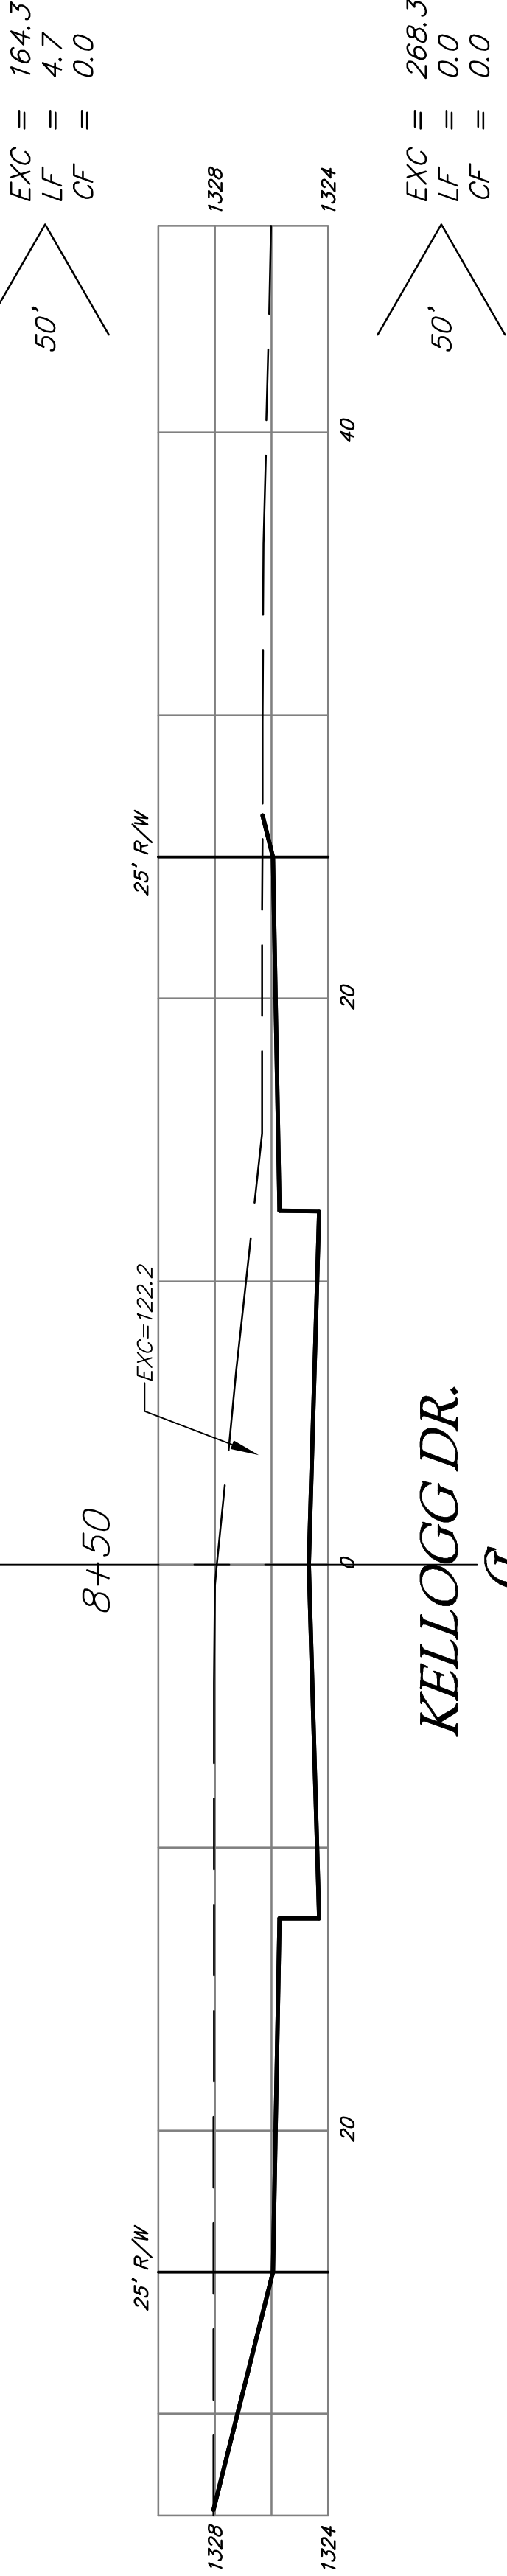
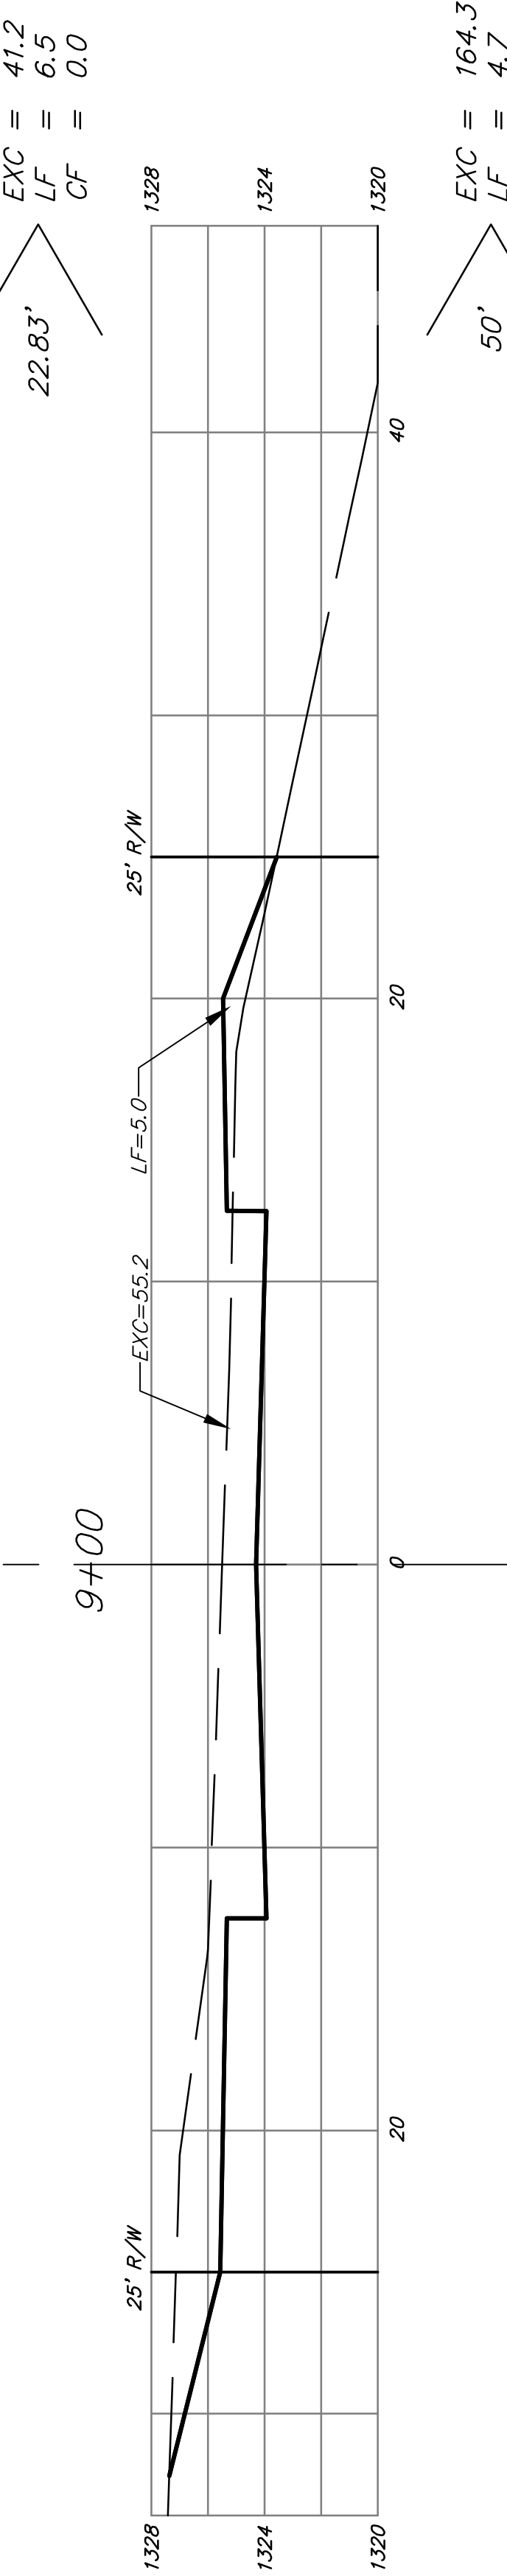
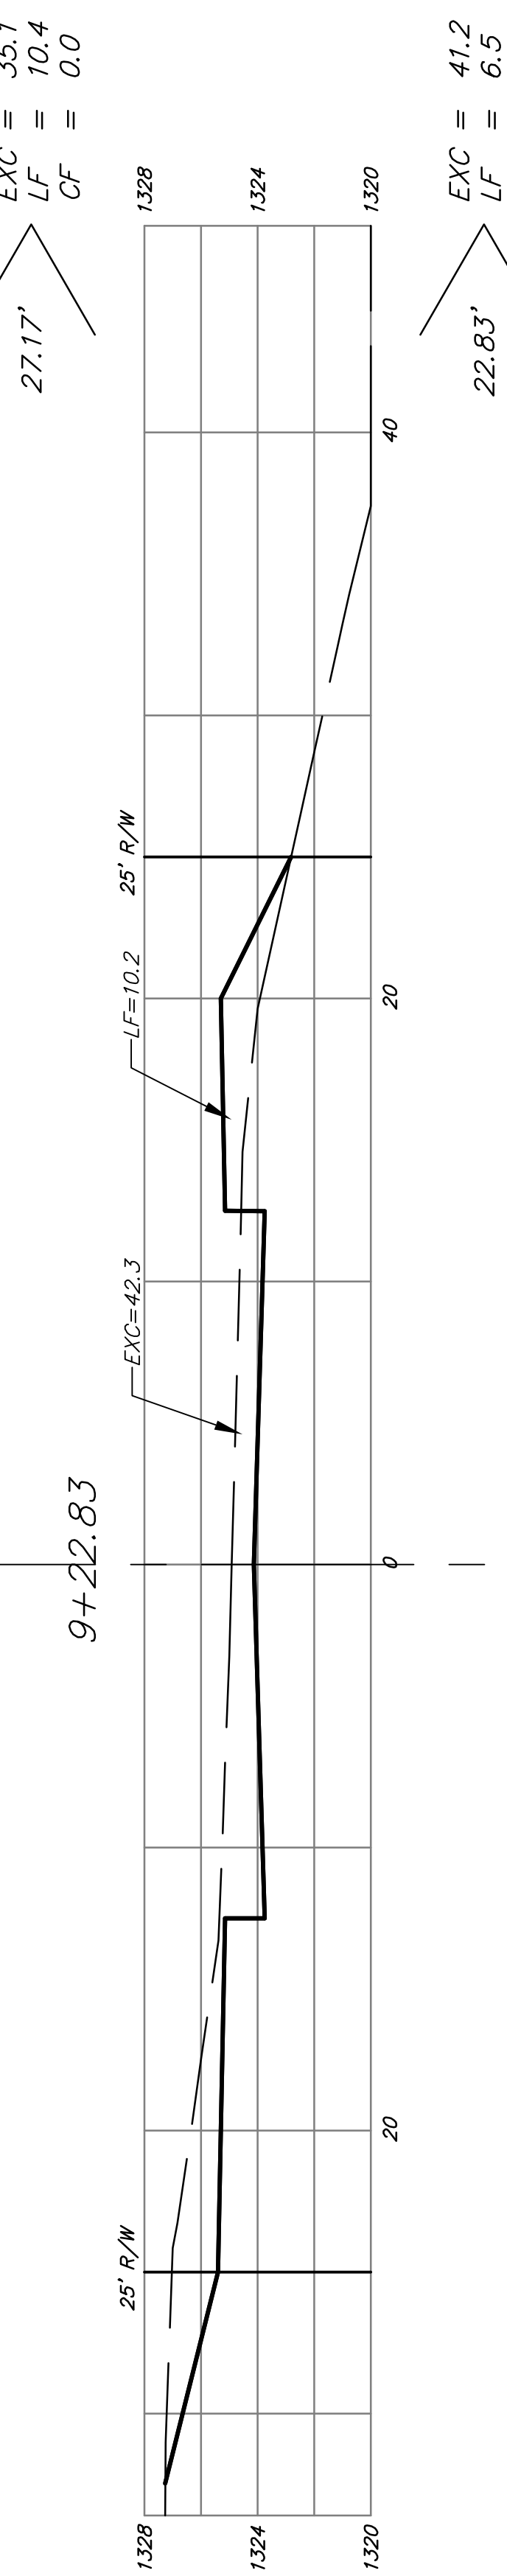
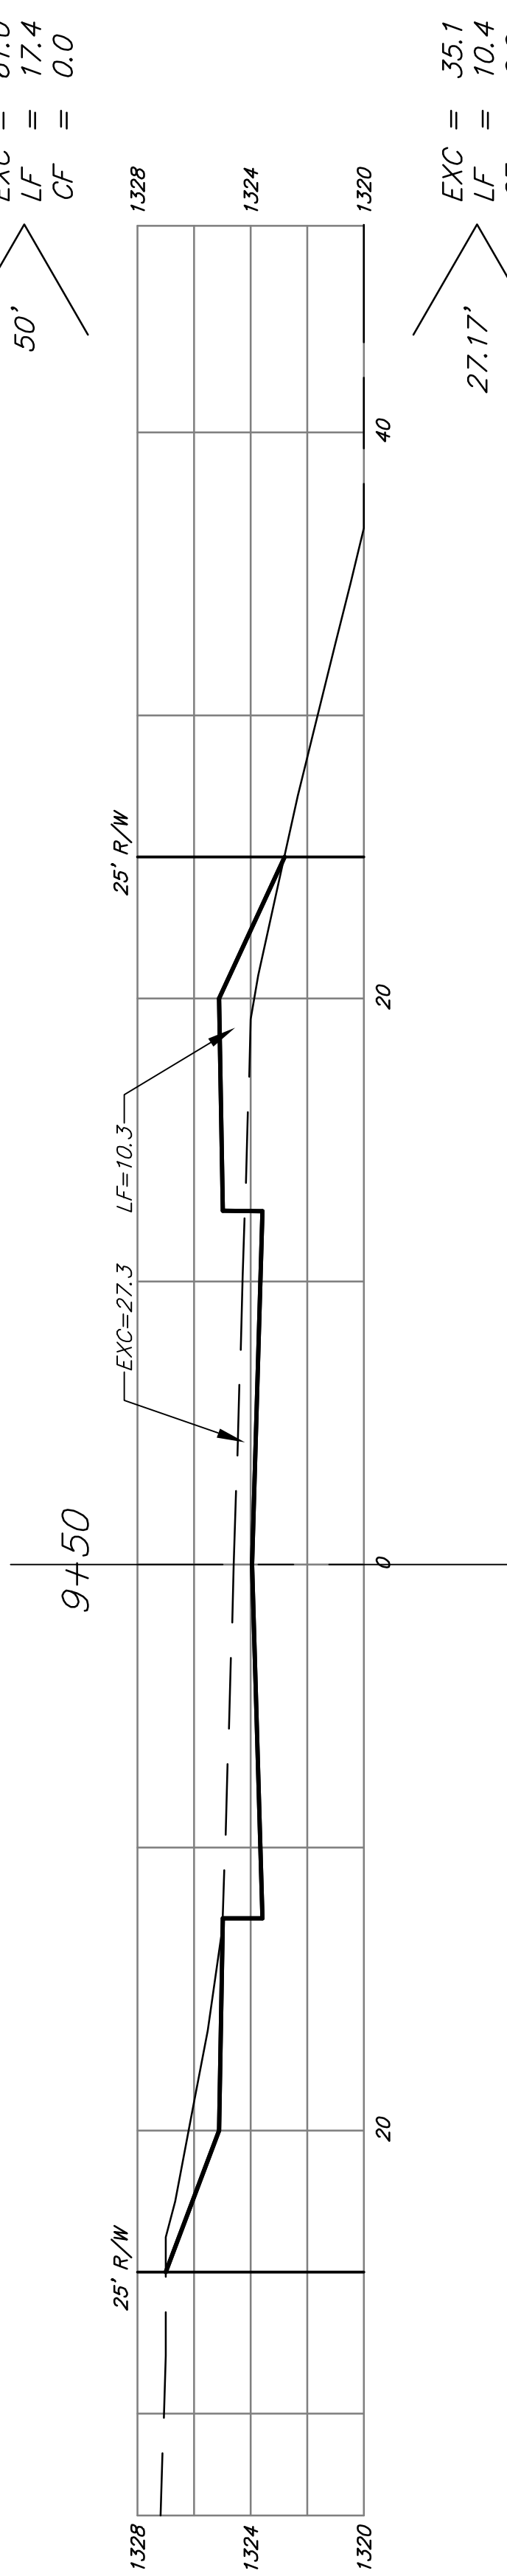
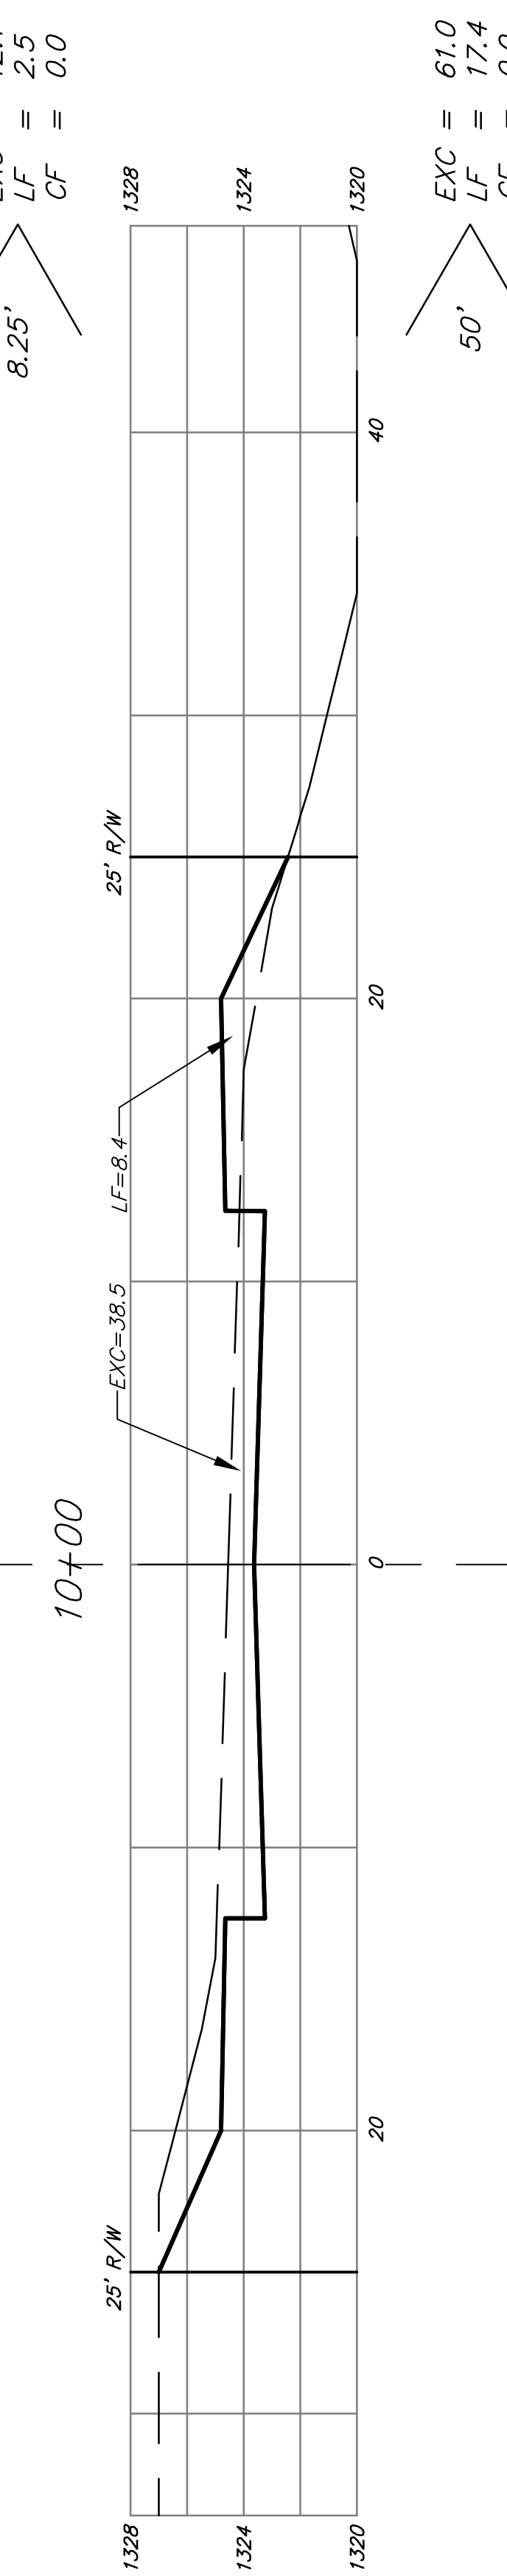
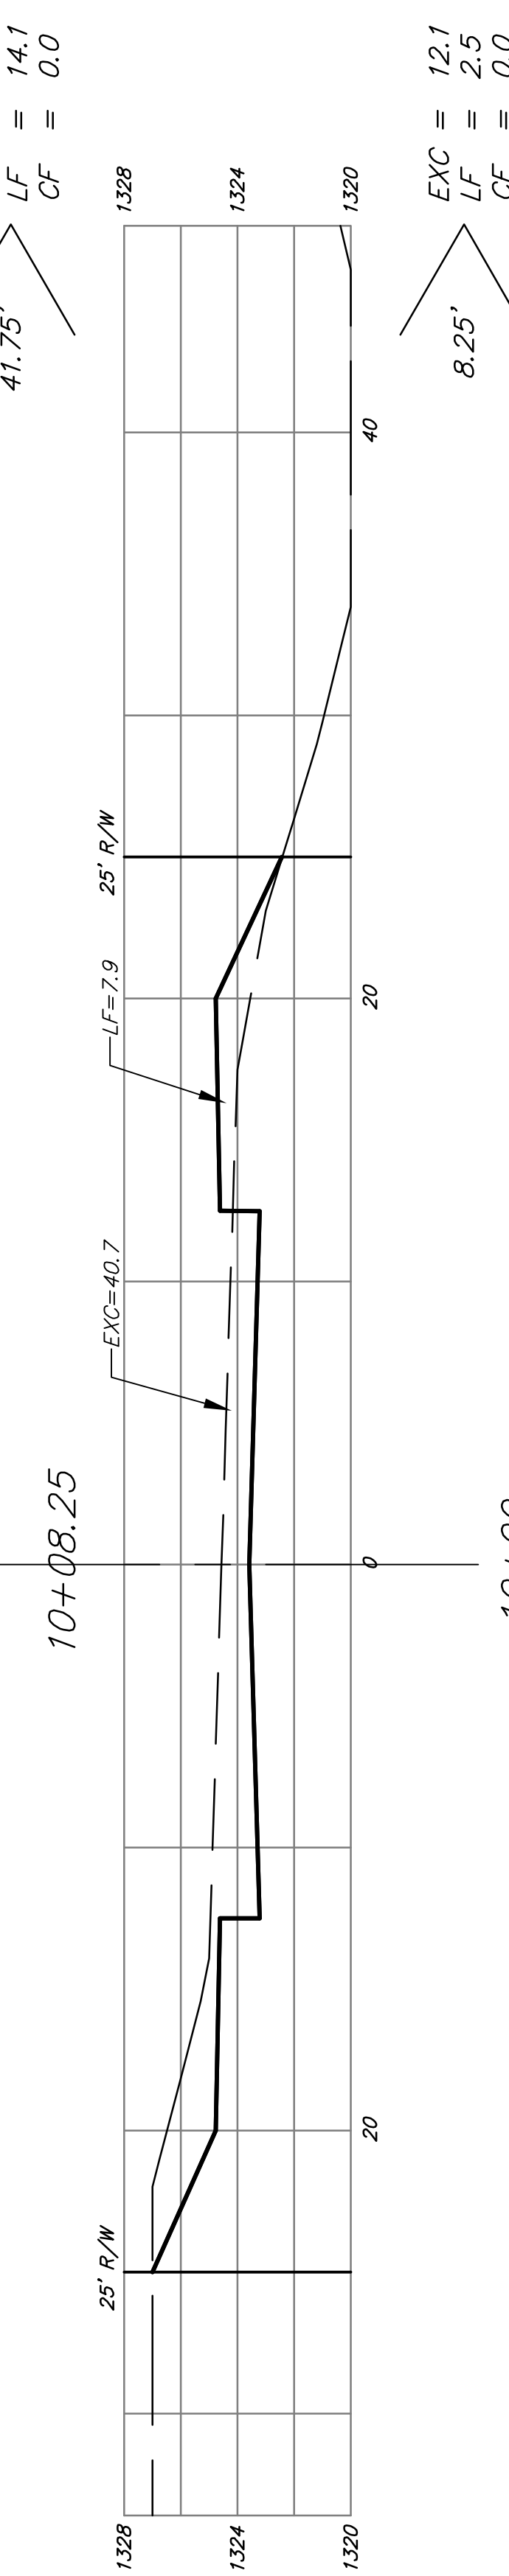
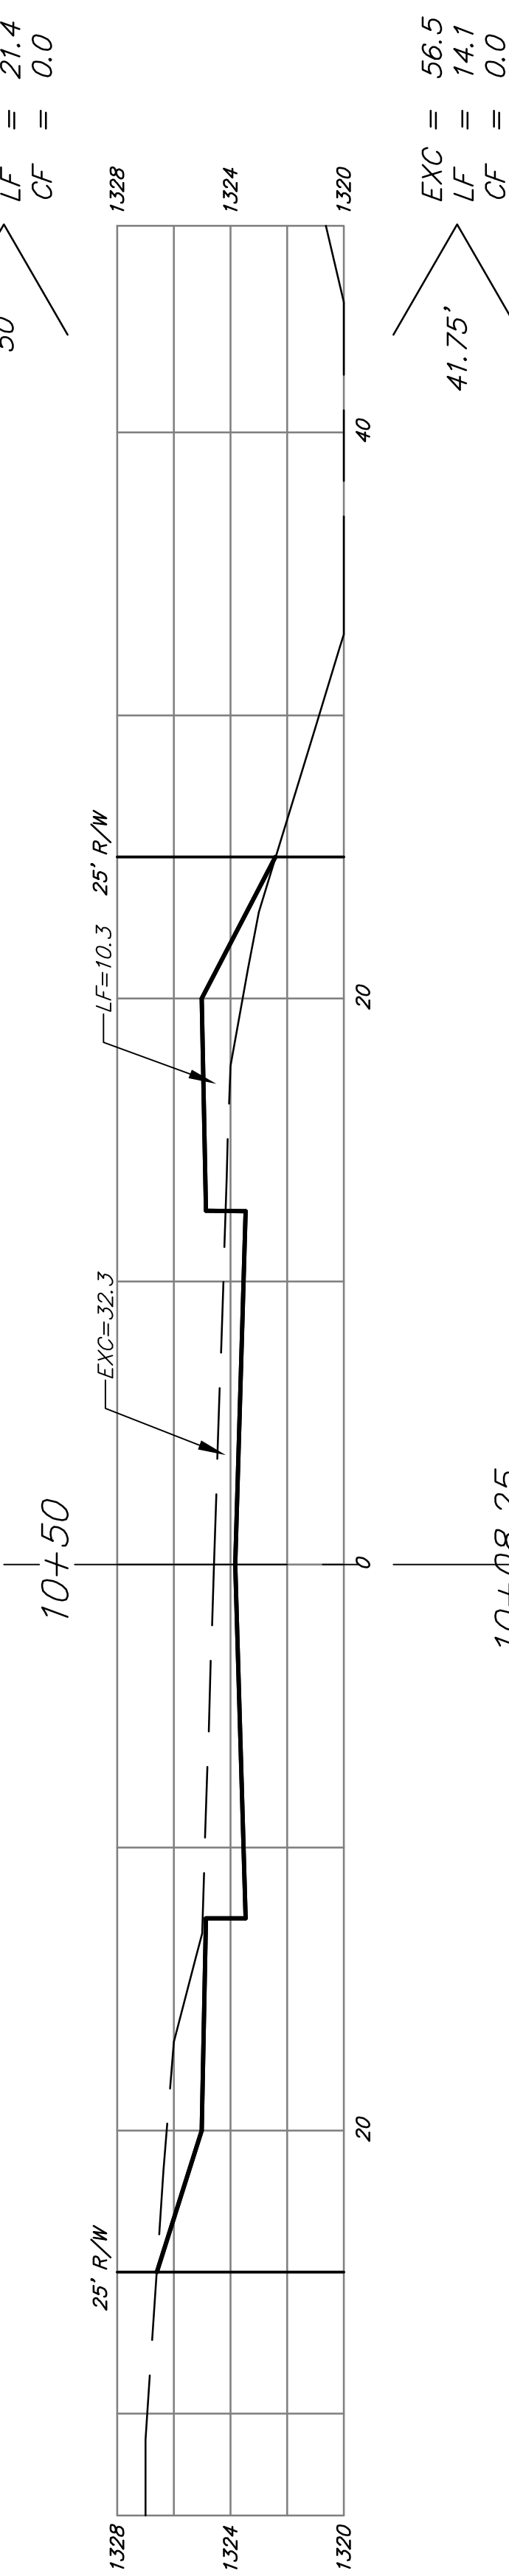


CL

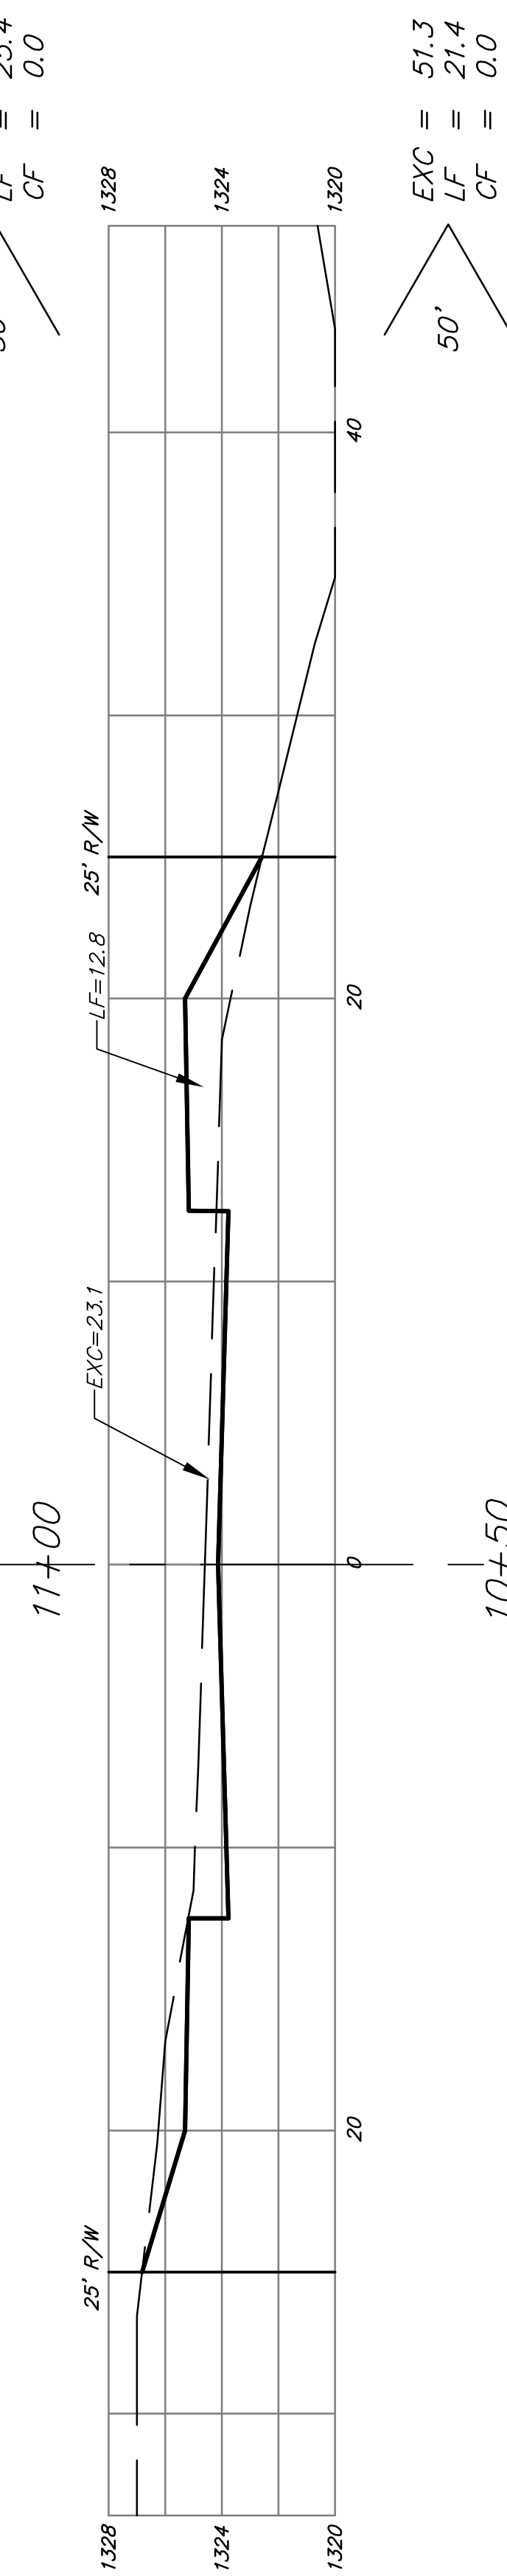

KELLOGG DR.
CL

SHEET TOTAL:
 EXCAVATION = 725.7 C.Y.
 LOOSE FILL = 102.4 C.Y.
 COMPACTED FILL = 0.0 C.Y.

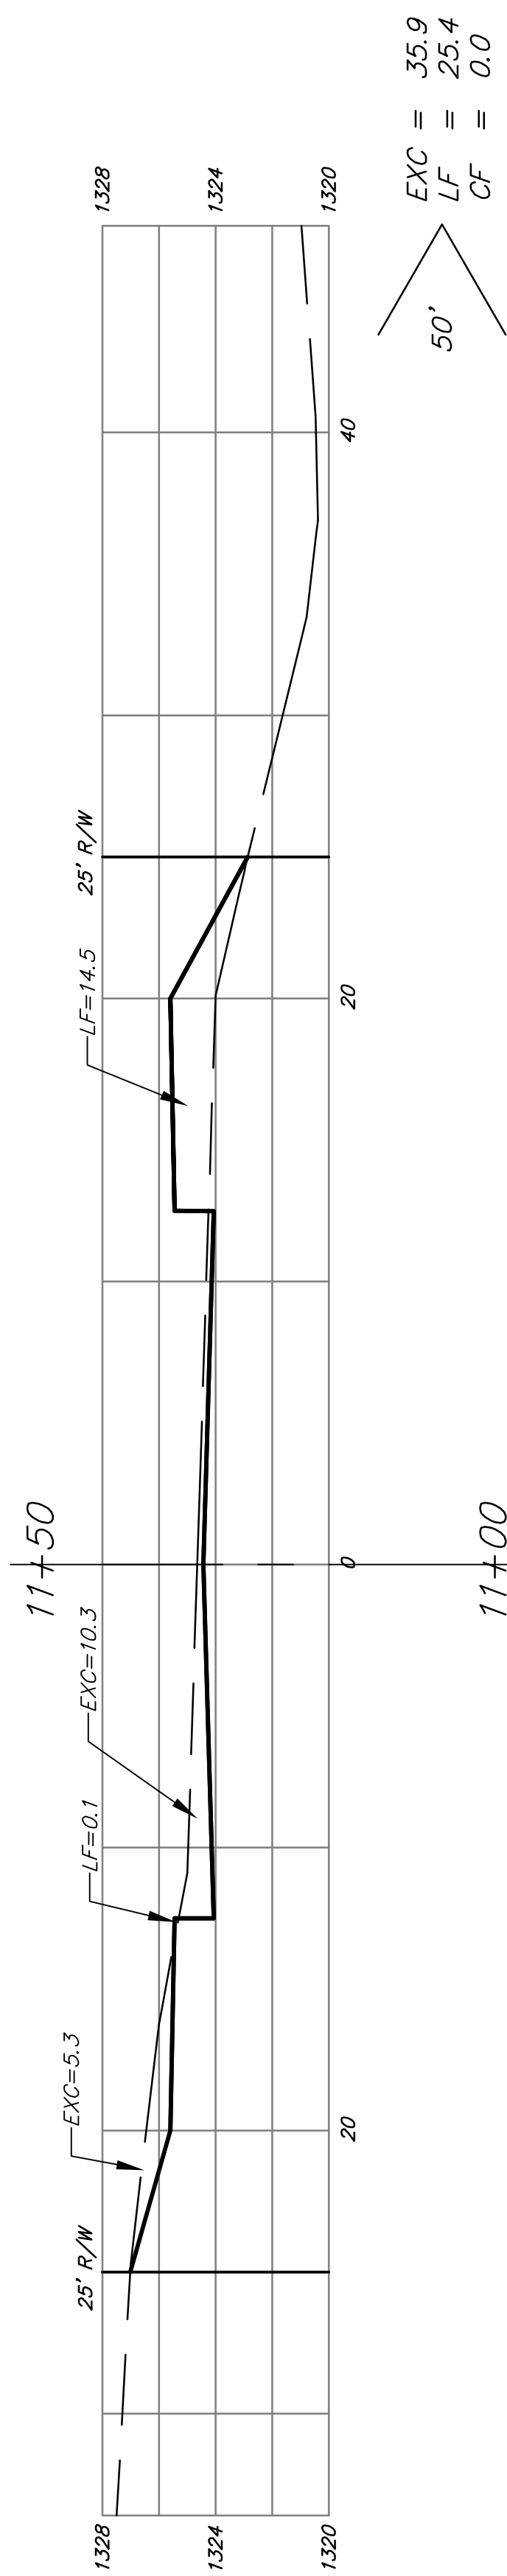