




G:\OT\106-0021 Wichita-KS\5 Drawings\Civil\Details\316 City SWS Details 8-9.dwg - Sheet 1 Jul 30, 2008 - 9:09am

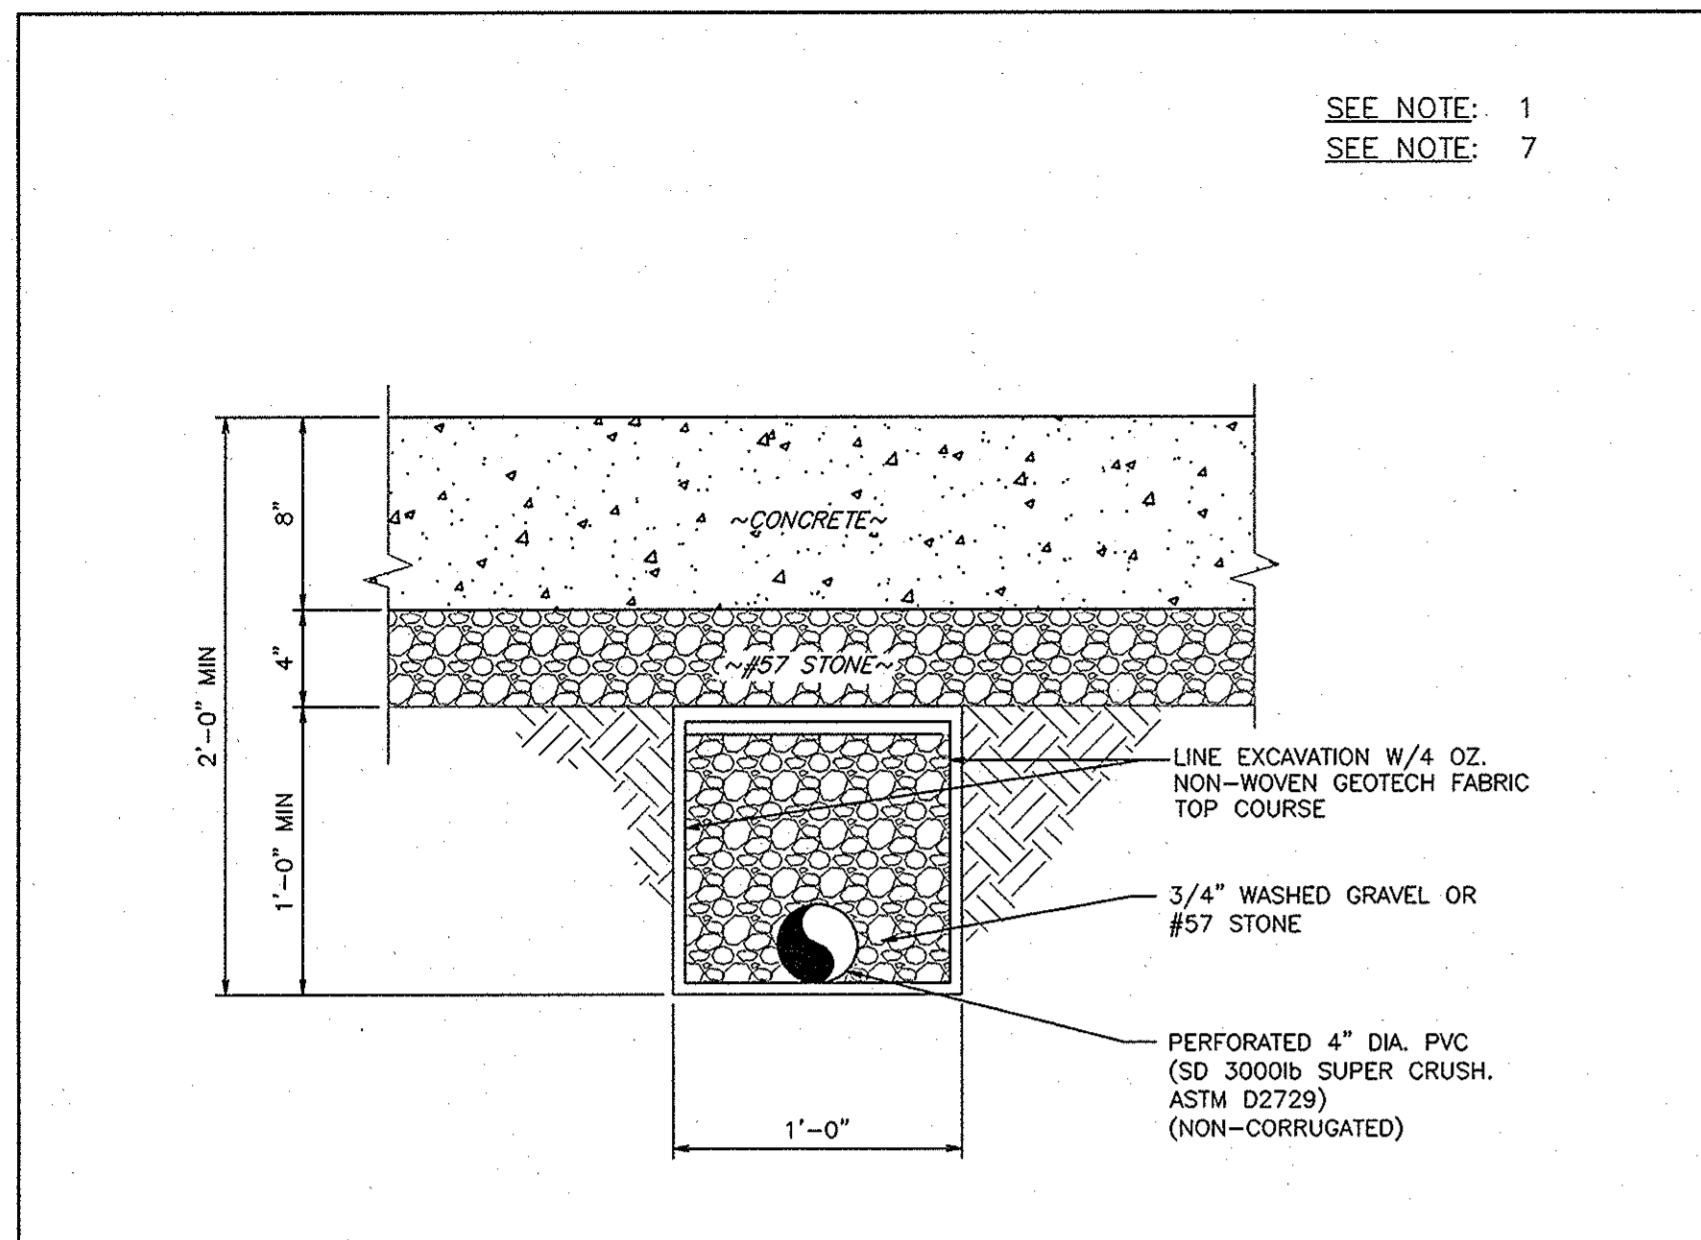

SEE NOTE: 1  
SEE NOTE: 7

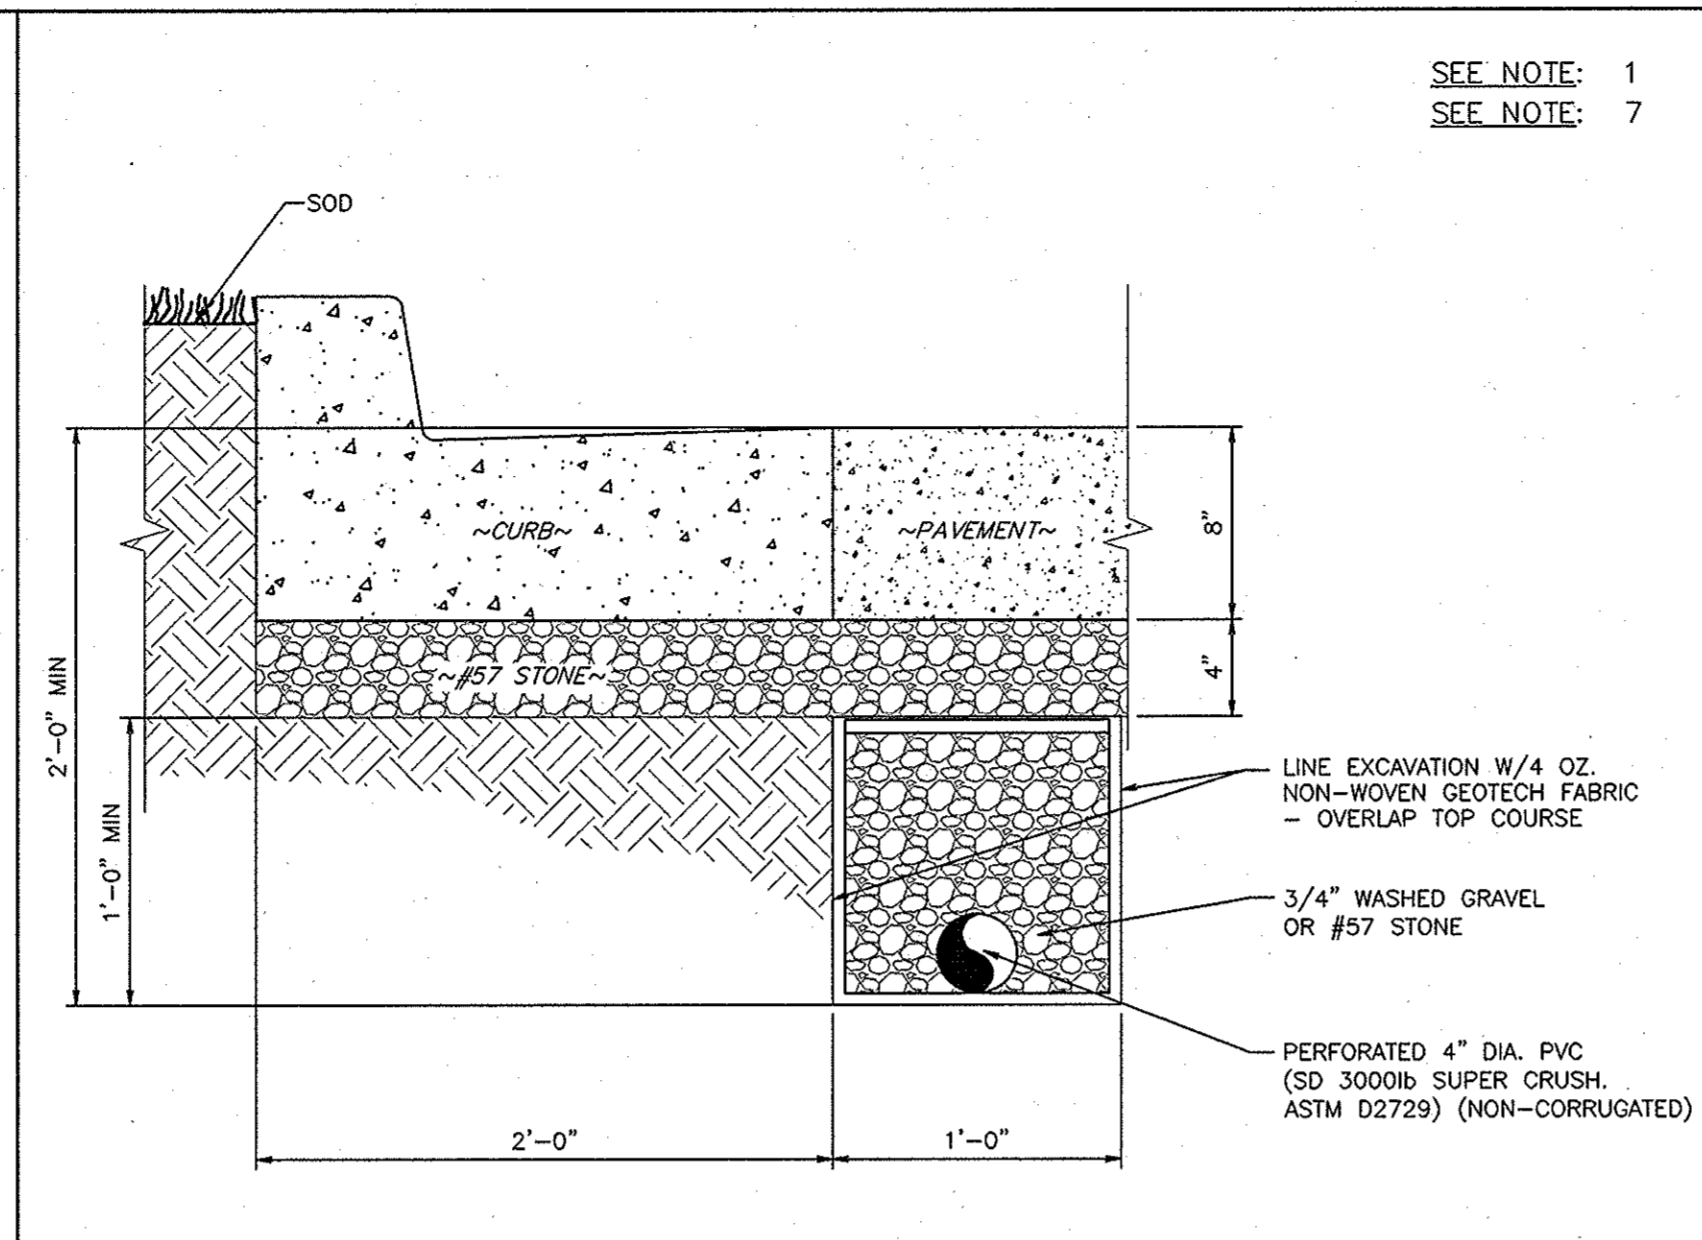

SEE NOTE: 1  
SEE NOTE: 7

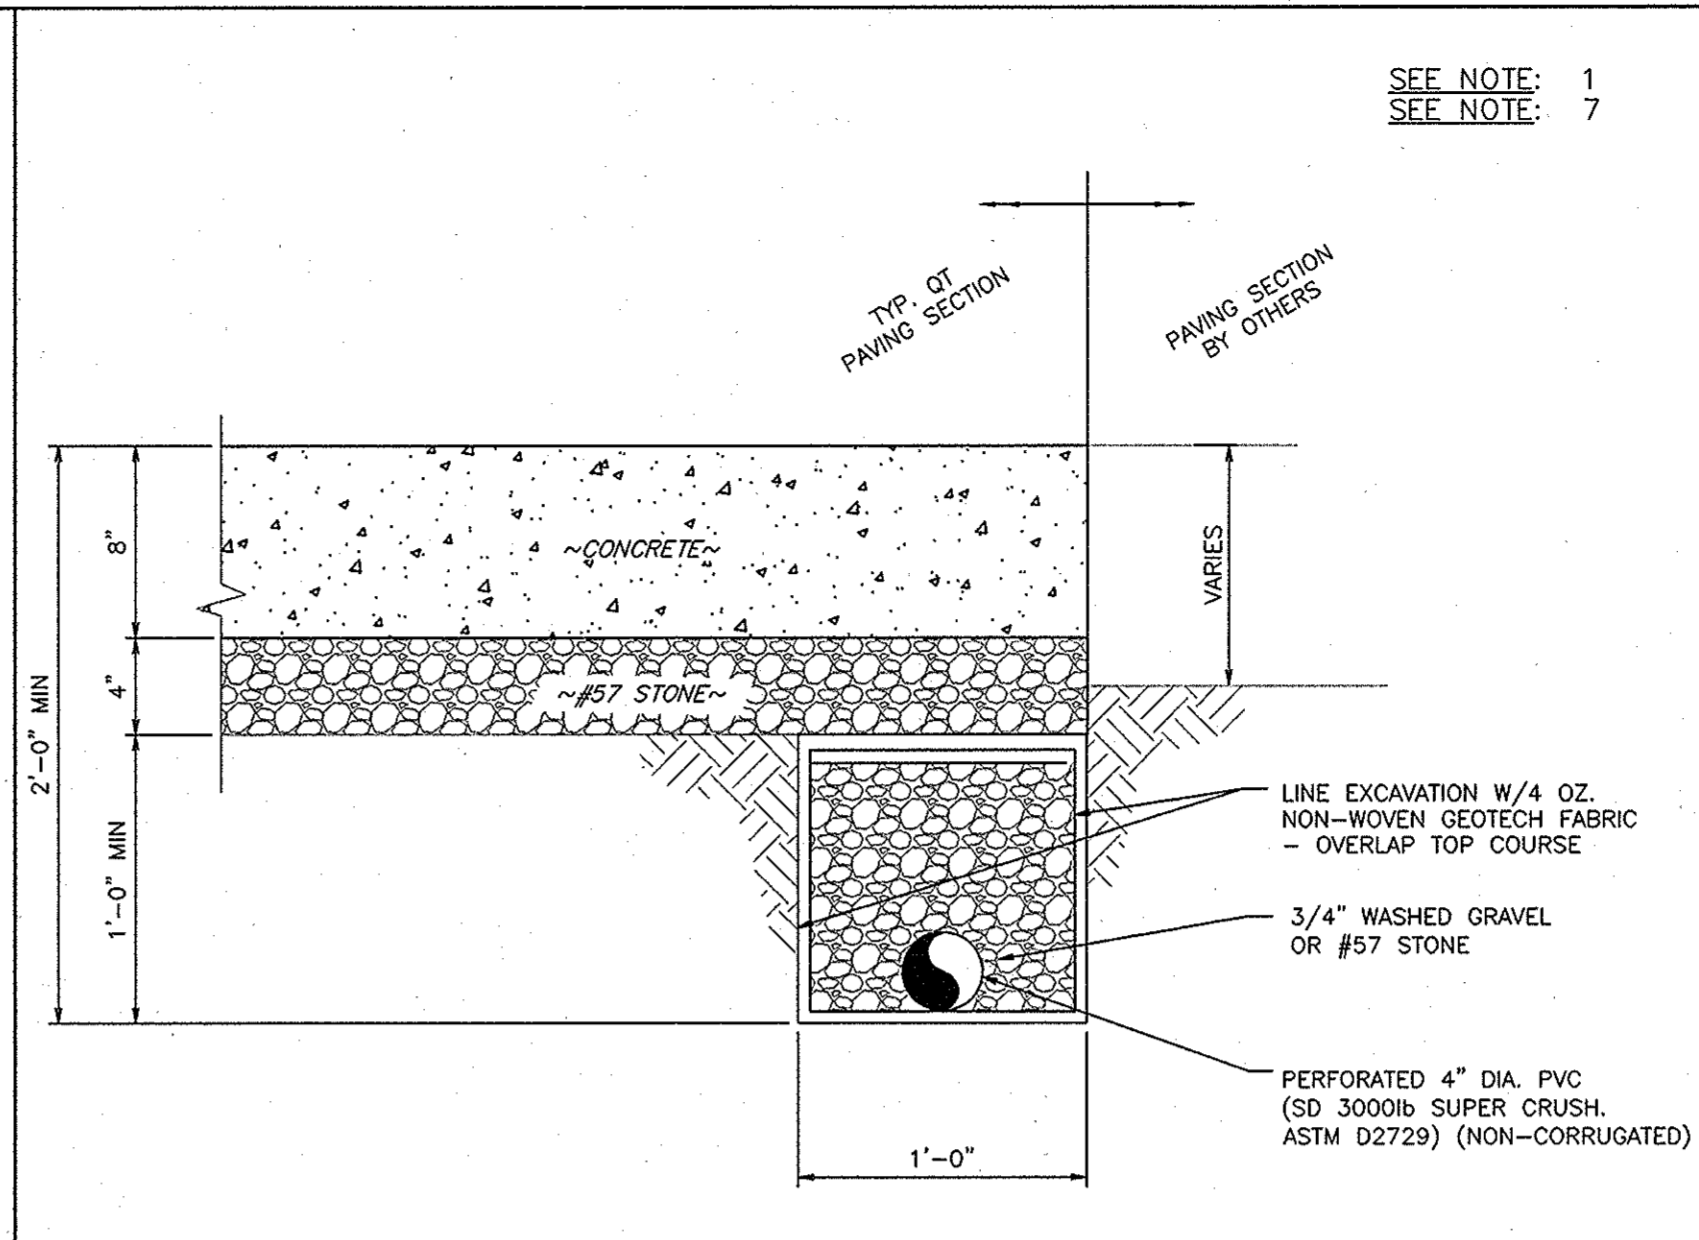


SEE NOTE: 1  
SEE NOTE: 7


TD 1-1  
NOT TO SCALE  
TYPICAL UNDER PAVEMENT DRAIN SECTION

TD 1-2  
NOT TO SCALE  
TYPICAL UNDER CURB DRAIN SECTION


TD 1-3  
NOT TO SCALE  
UNDER PAVEMENT DRAIN SECTION ADJACENT TO OTHERS

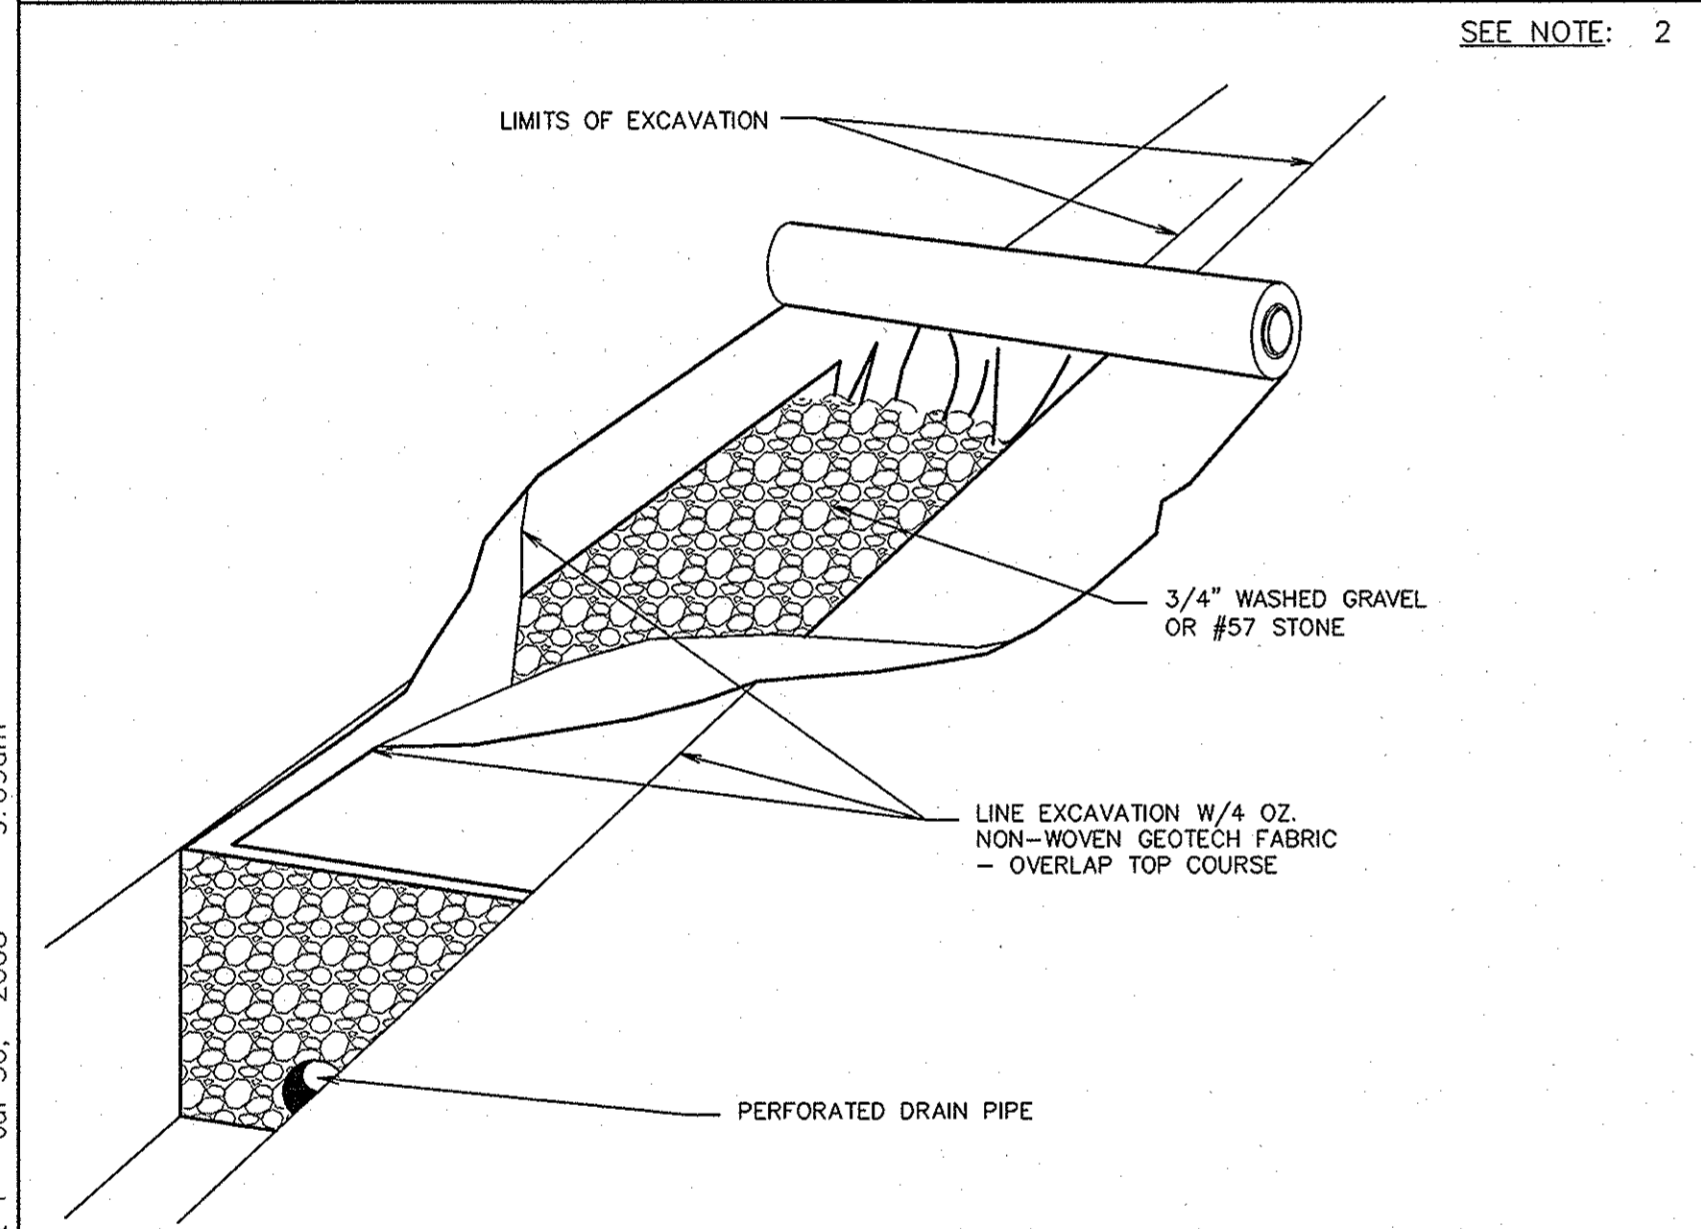

SEE NOTE: 2

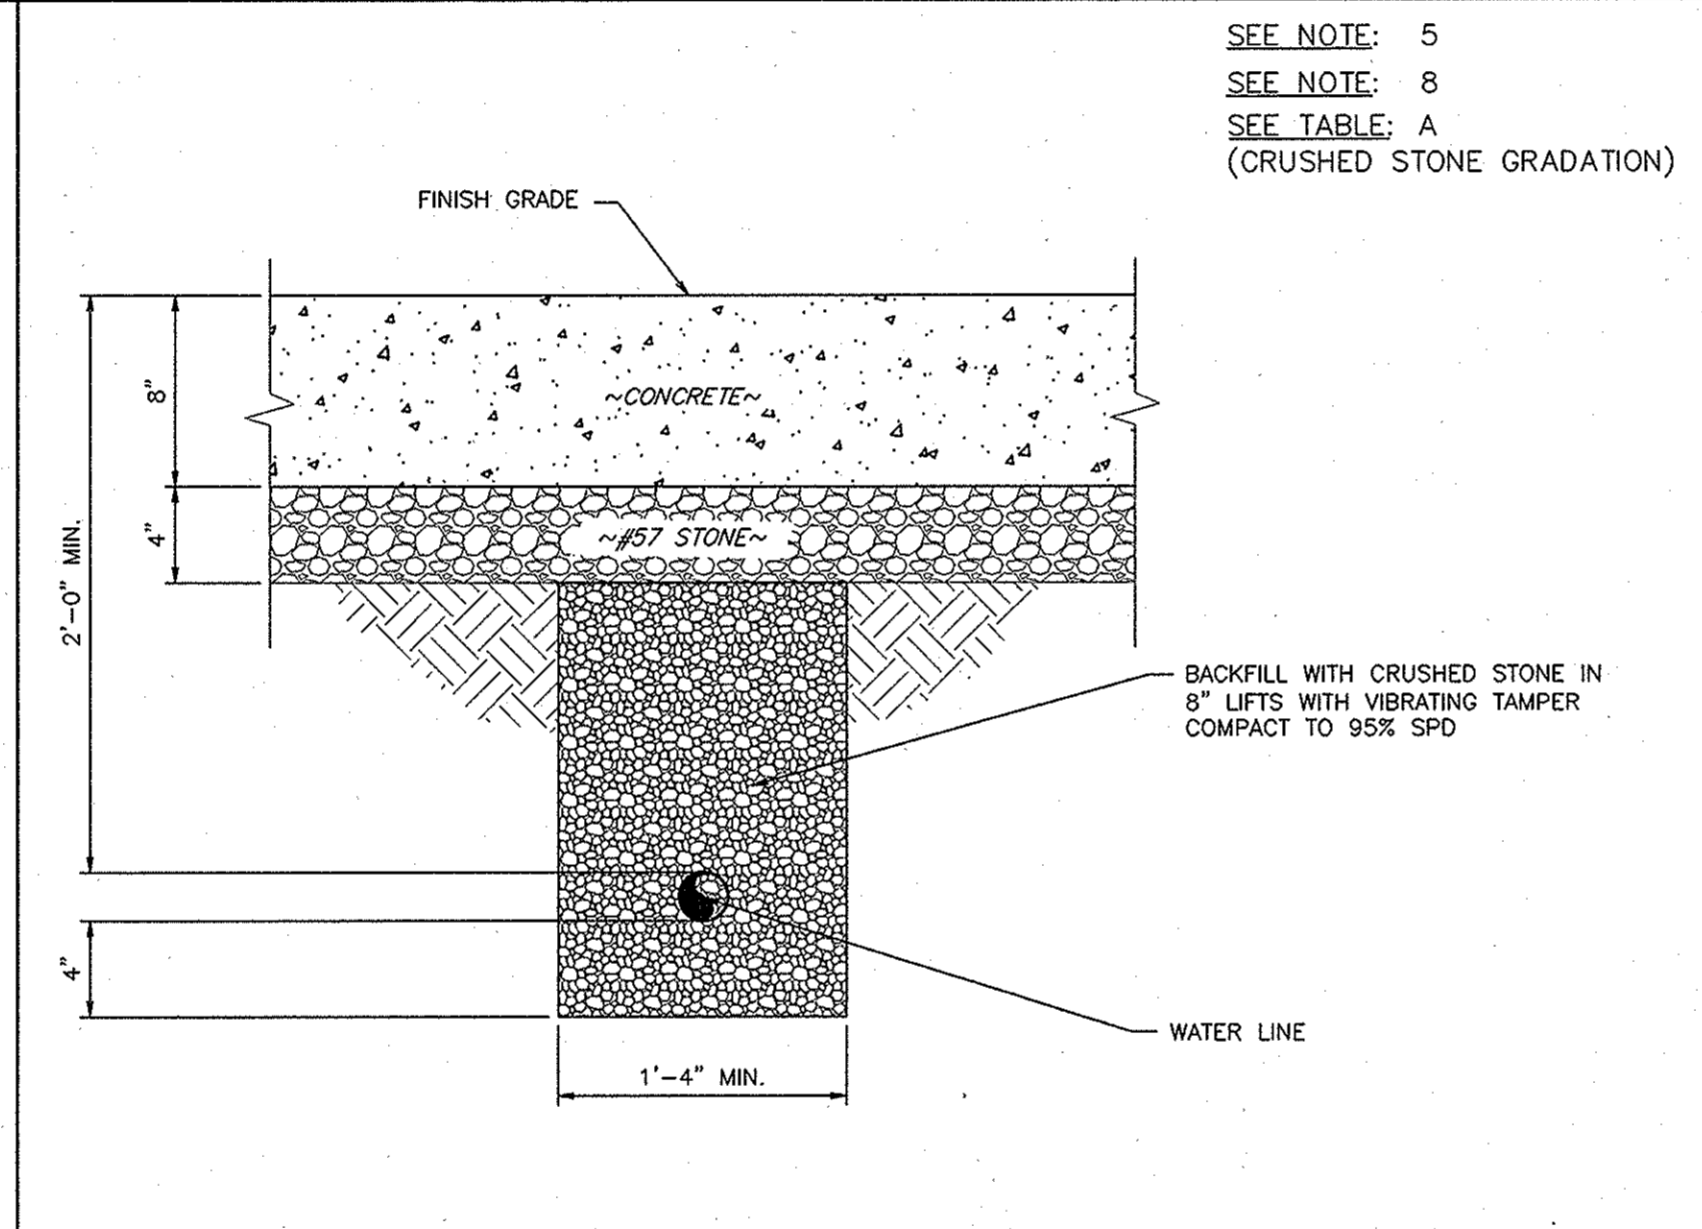

SEE NOTE: 5  
SEE NOTE: 8  
SEE TABLE: A  
(CRUSHED STONE GRADATION)

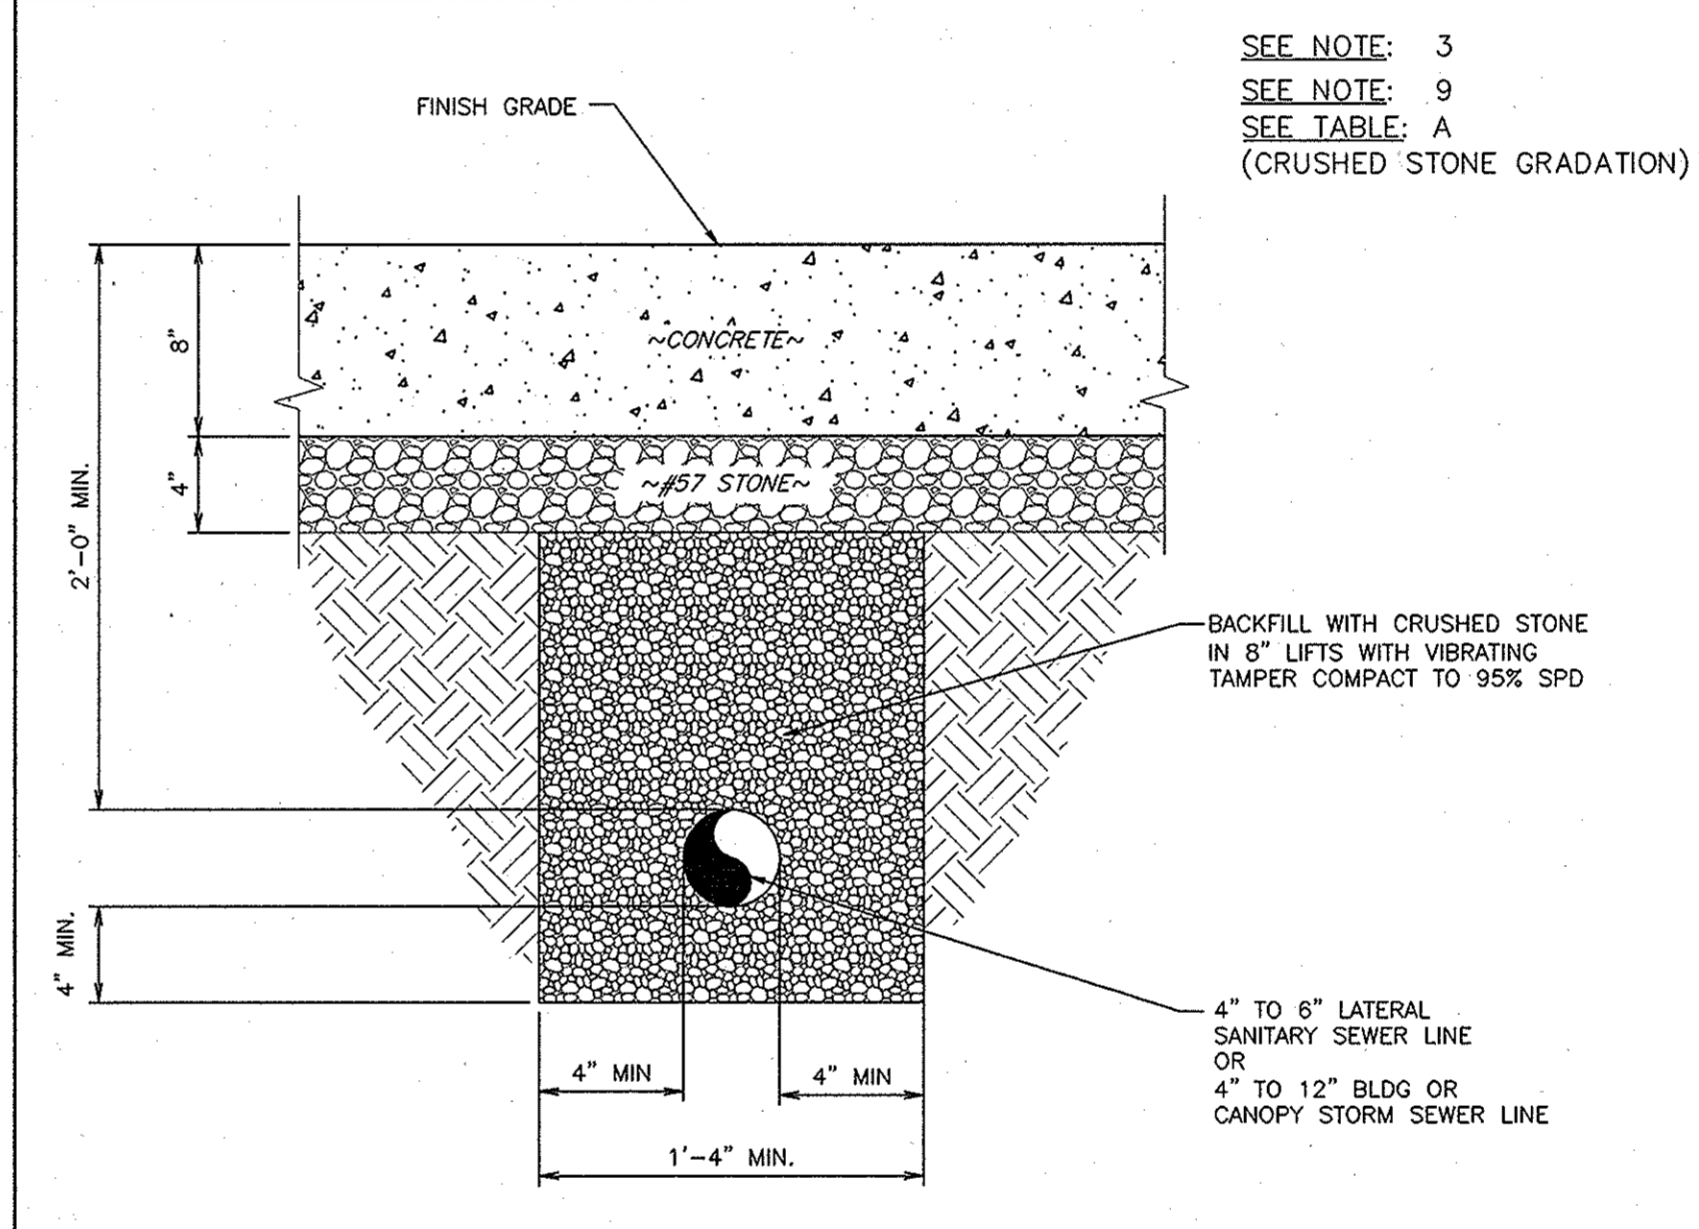


SEE NOTE: 3  
SEE NOTE: 9  
SEE TABLE: A  
(CRUSHED STONE GRADATION)


TD 1-4  
NOT TO SCALE  
GEOTECH FABRIC IN SUB-SURFACE DRAIN

TD 1-5  
NOT TO SCALE  
ON-SITE WATER LINE TRENCH SECTION (PAVED)

TD 1-6  
NOT TO SCALE  
BUILDING OR CANOPY DRAINAGE TRENCH SECTION (PAVED)

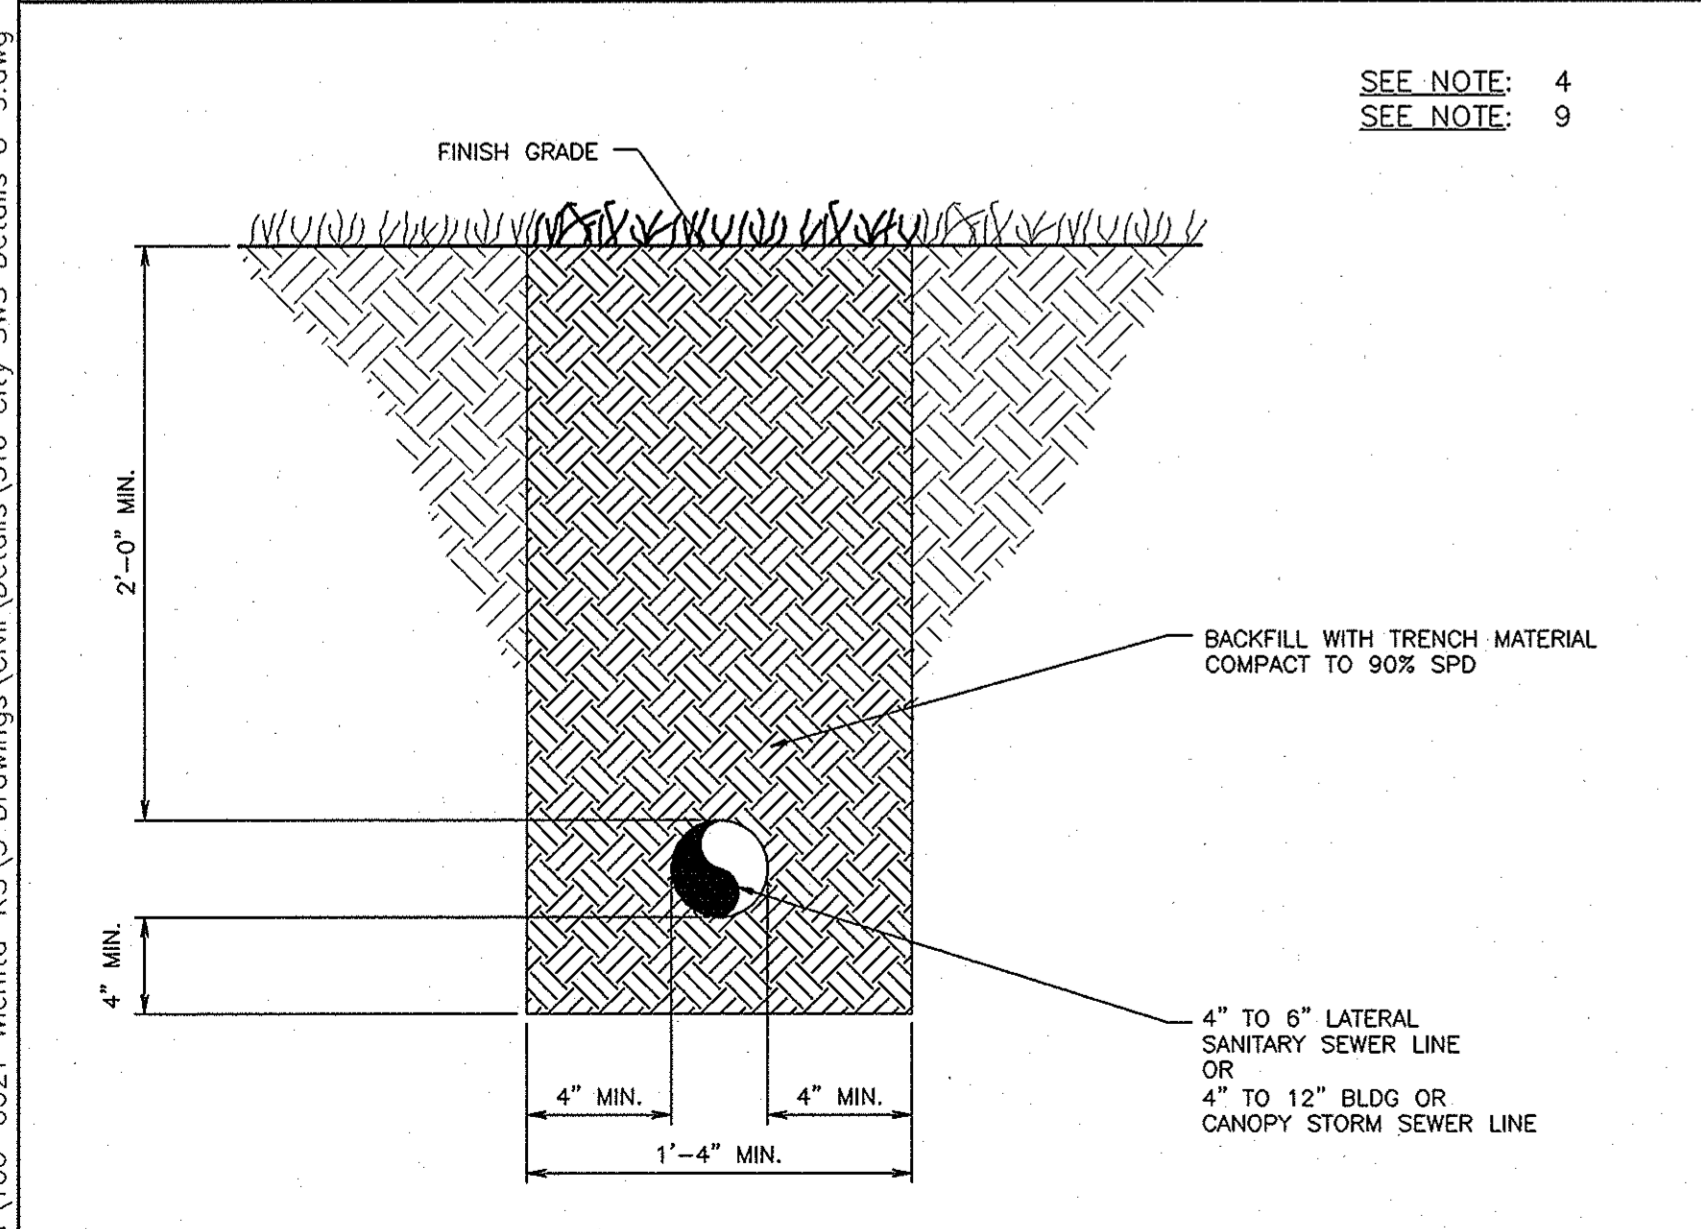

SEE NOTE: 4  
SEE NOTE: 9

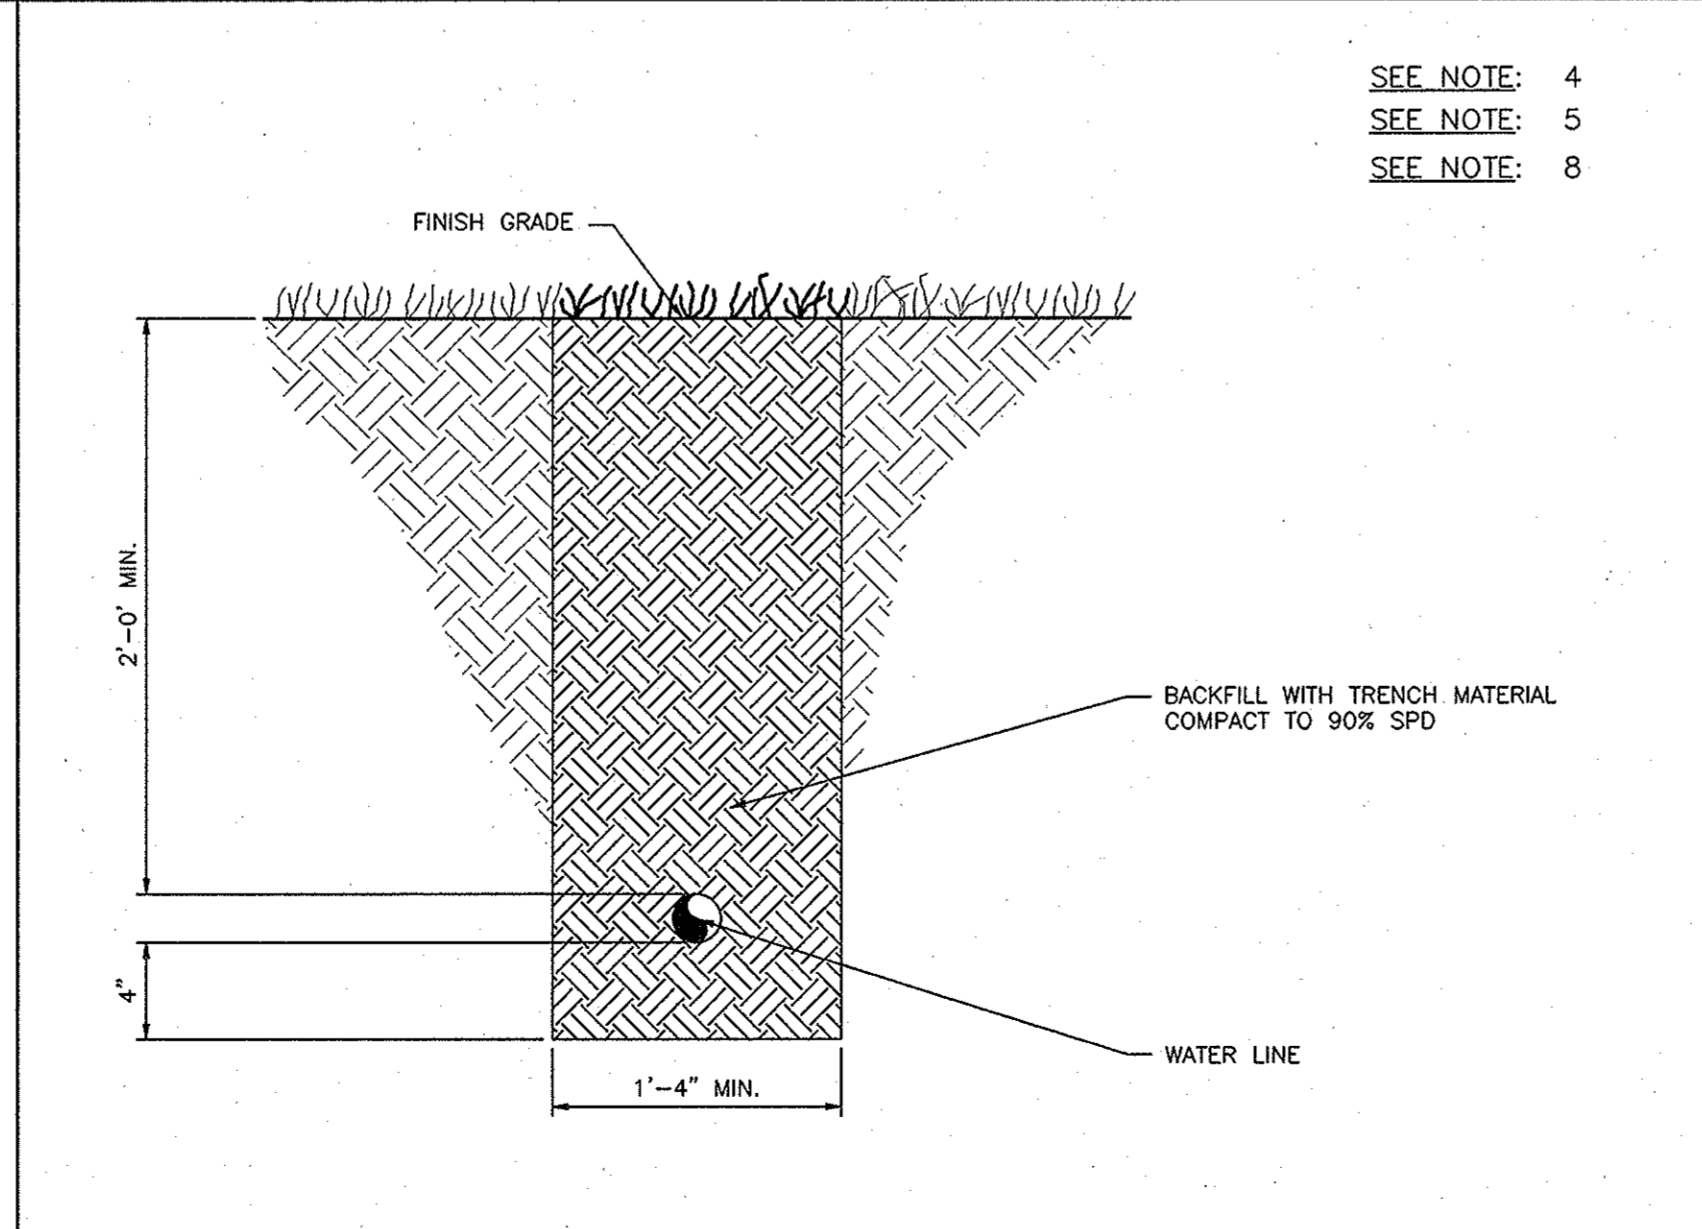

SEE NOTE: 4  
SEE NOTE: 5  
SEE NOTE: 8

TD 1-7  
NOT TO SCALE  
BUILDING OR CANOPY DRAINAGE TRENCH SECTION (NON PAVED)

TD 1-8  
NOT TO SCALE  
ON-SITE WATER LINE TRENCH SECTION (NON PAVED)

No.	Date	Revision

QuikTrip, 316  
DRAINAGE & UTILITY  
TRENCHING DETAILS-1  
CITY OF WICHITA, KANSAS  
JIM ARMOUR, P.E. - CITY ENGINEER

BSW INTERNATIONAL ENGINEERS, P.C.  
ONE WEST THIRD ST., STE. 800  
WICHITA, KS 67202  
PHONE (617) 295-4421  
FAX (617) 987-5984  
CERTIFICATE OF AUTHORITY NO. E-510  
EXPIRATION DATE 12/31/2008



Designed By: J. Crisp  
Drawn By: J. Bradford  
BSW Job No.: 106-0021  
Date: 07/30/08