


WATERLINE MODIFICATIONS AT TOPEKA AND LEWIS STREET INTERSECTION IN THE CITY OF WICHITA, KANSAS

CITY OF WICHITA PROJECT NO. 448-90424

OCA NO. 636210

JAMES L. ARMOUR, P.E. - CITY ENGINEER

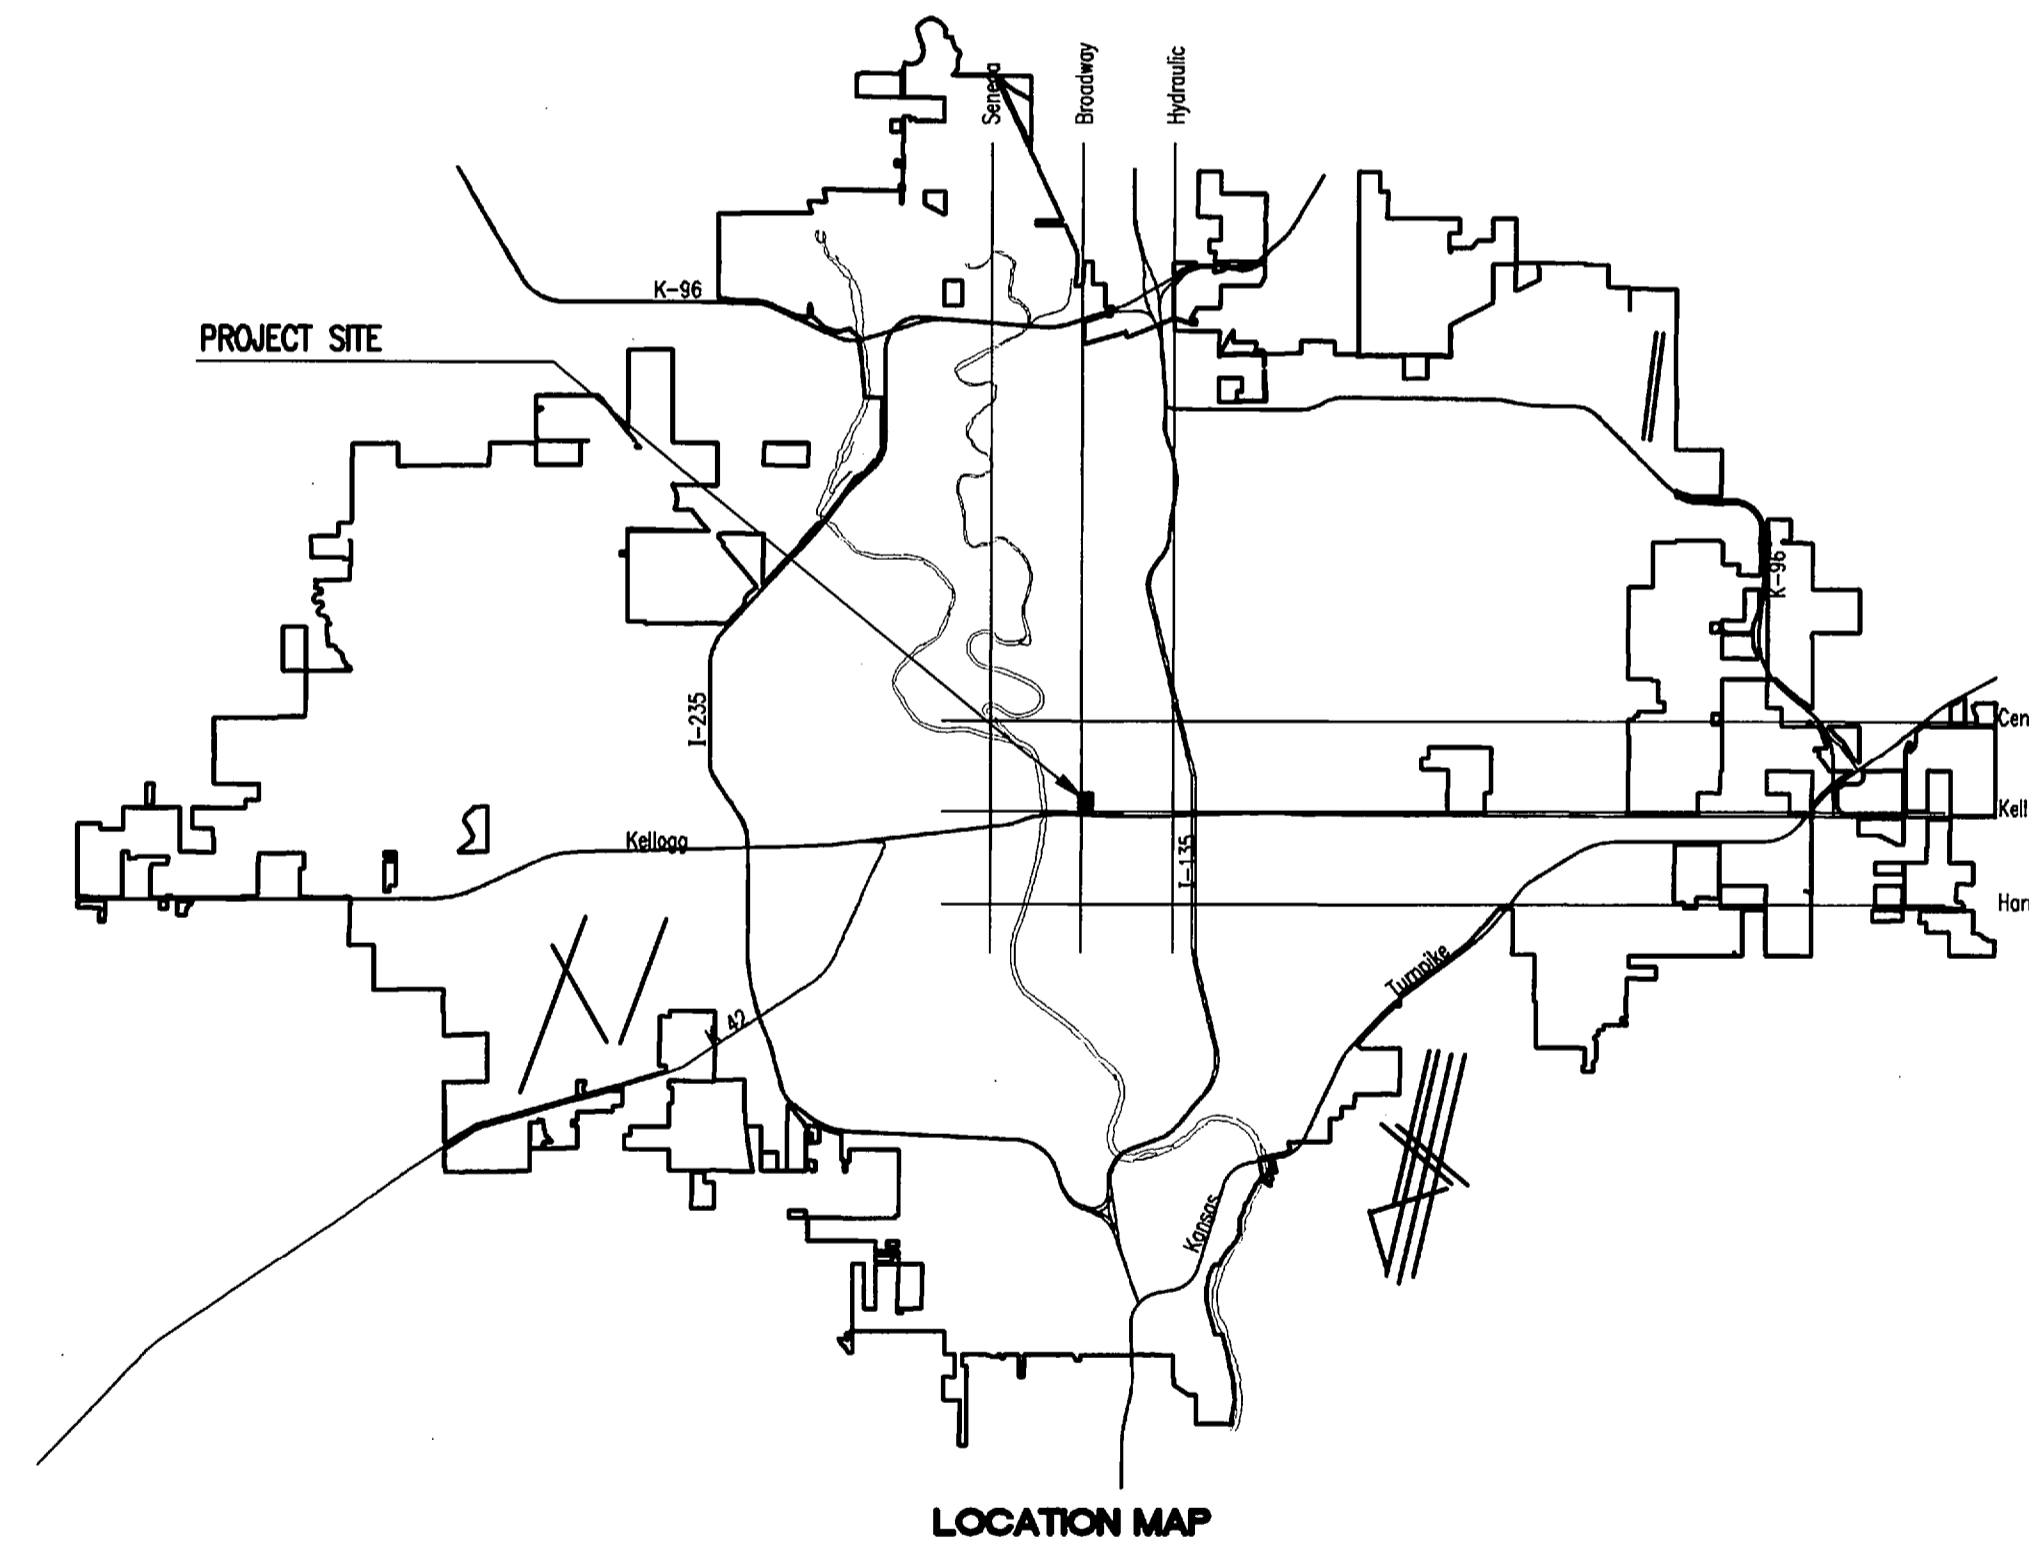

INDEX OF SHEETS

SHEET NO. W1	TITLE SHEET
SHEET NO. W2	KEY MAP AND GENERAL NOTES
SHEET NO. W3	STANDARD DETAILS
SHEET NO. W4	PLAN/PROFILE
SHEET NO. W5	MISCELLANEOUS DETAILS
SHEET NO. W6-W8	SOIL EROSION BMP DETAILS

FEBRUARY 2009

PLANS PREPARED BY
PROFESSIONAL ENGINEERING CONSULTANTS, P.A.
 ENGINEERS
 WICHITA, KANSAS

