
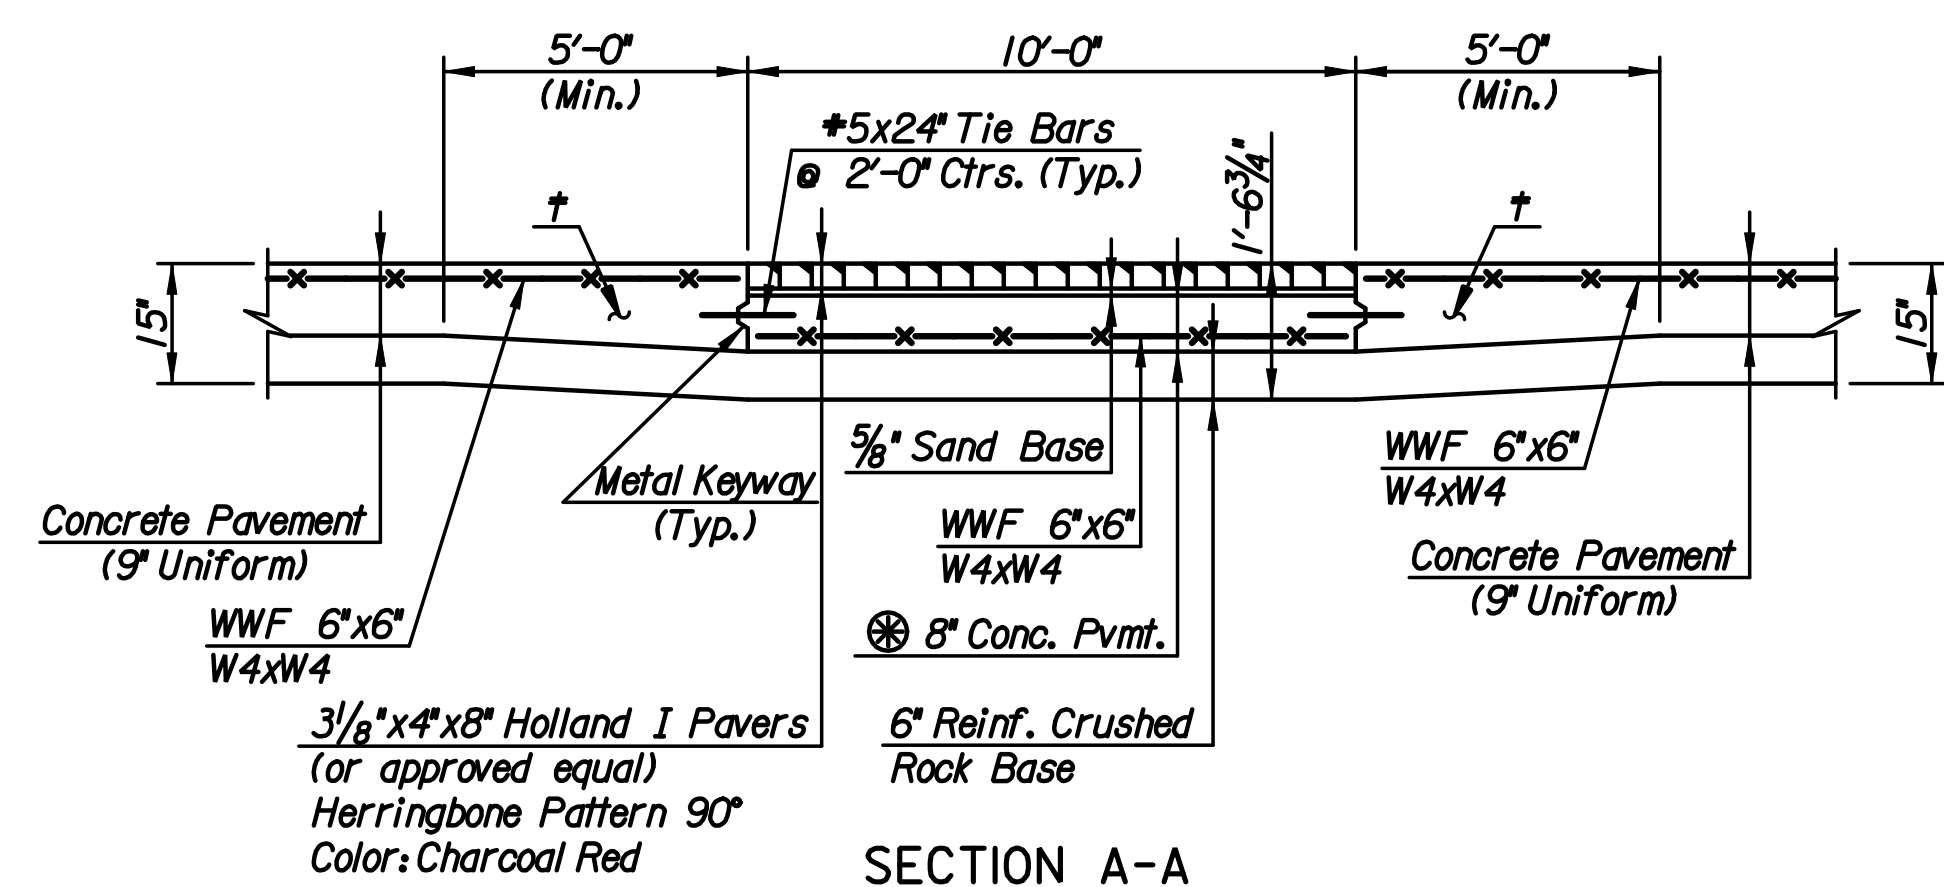
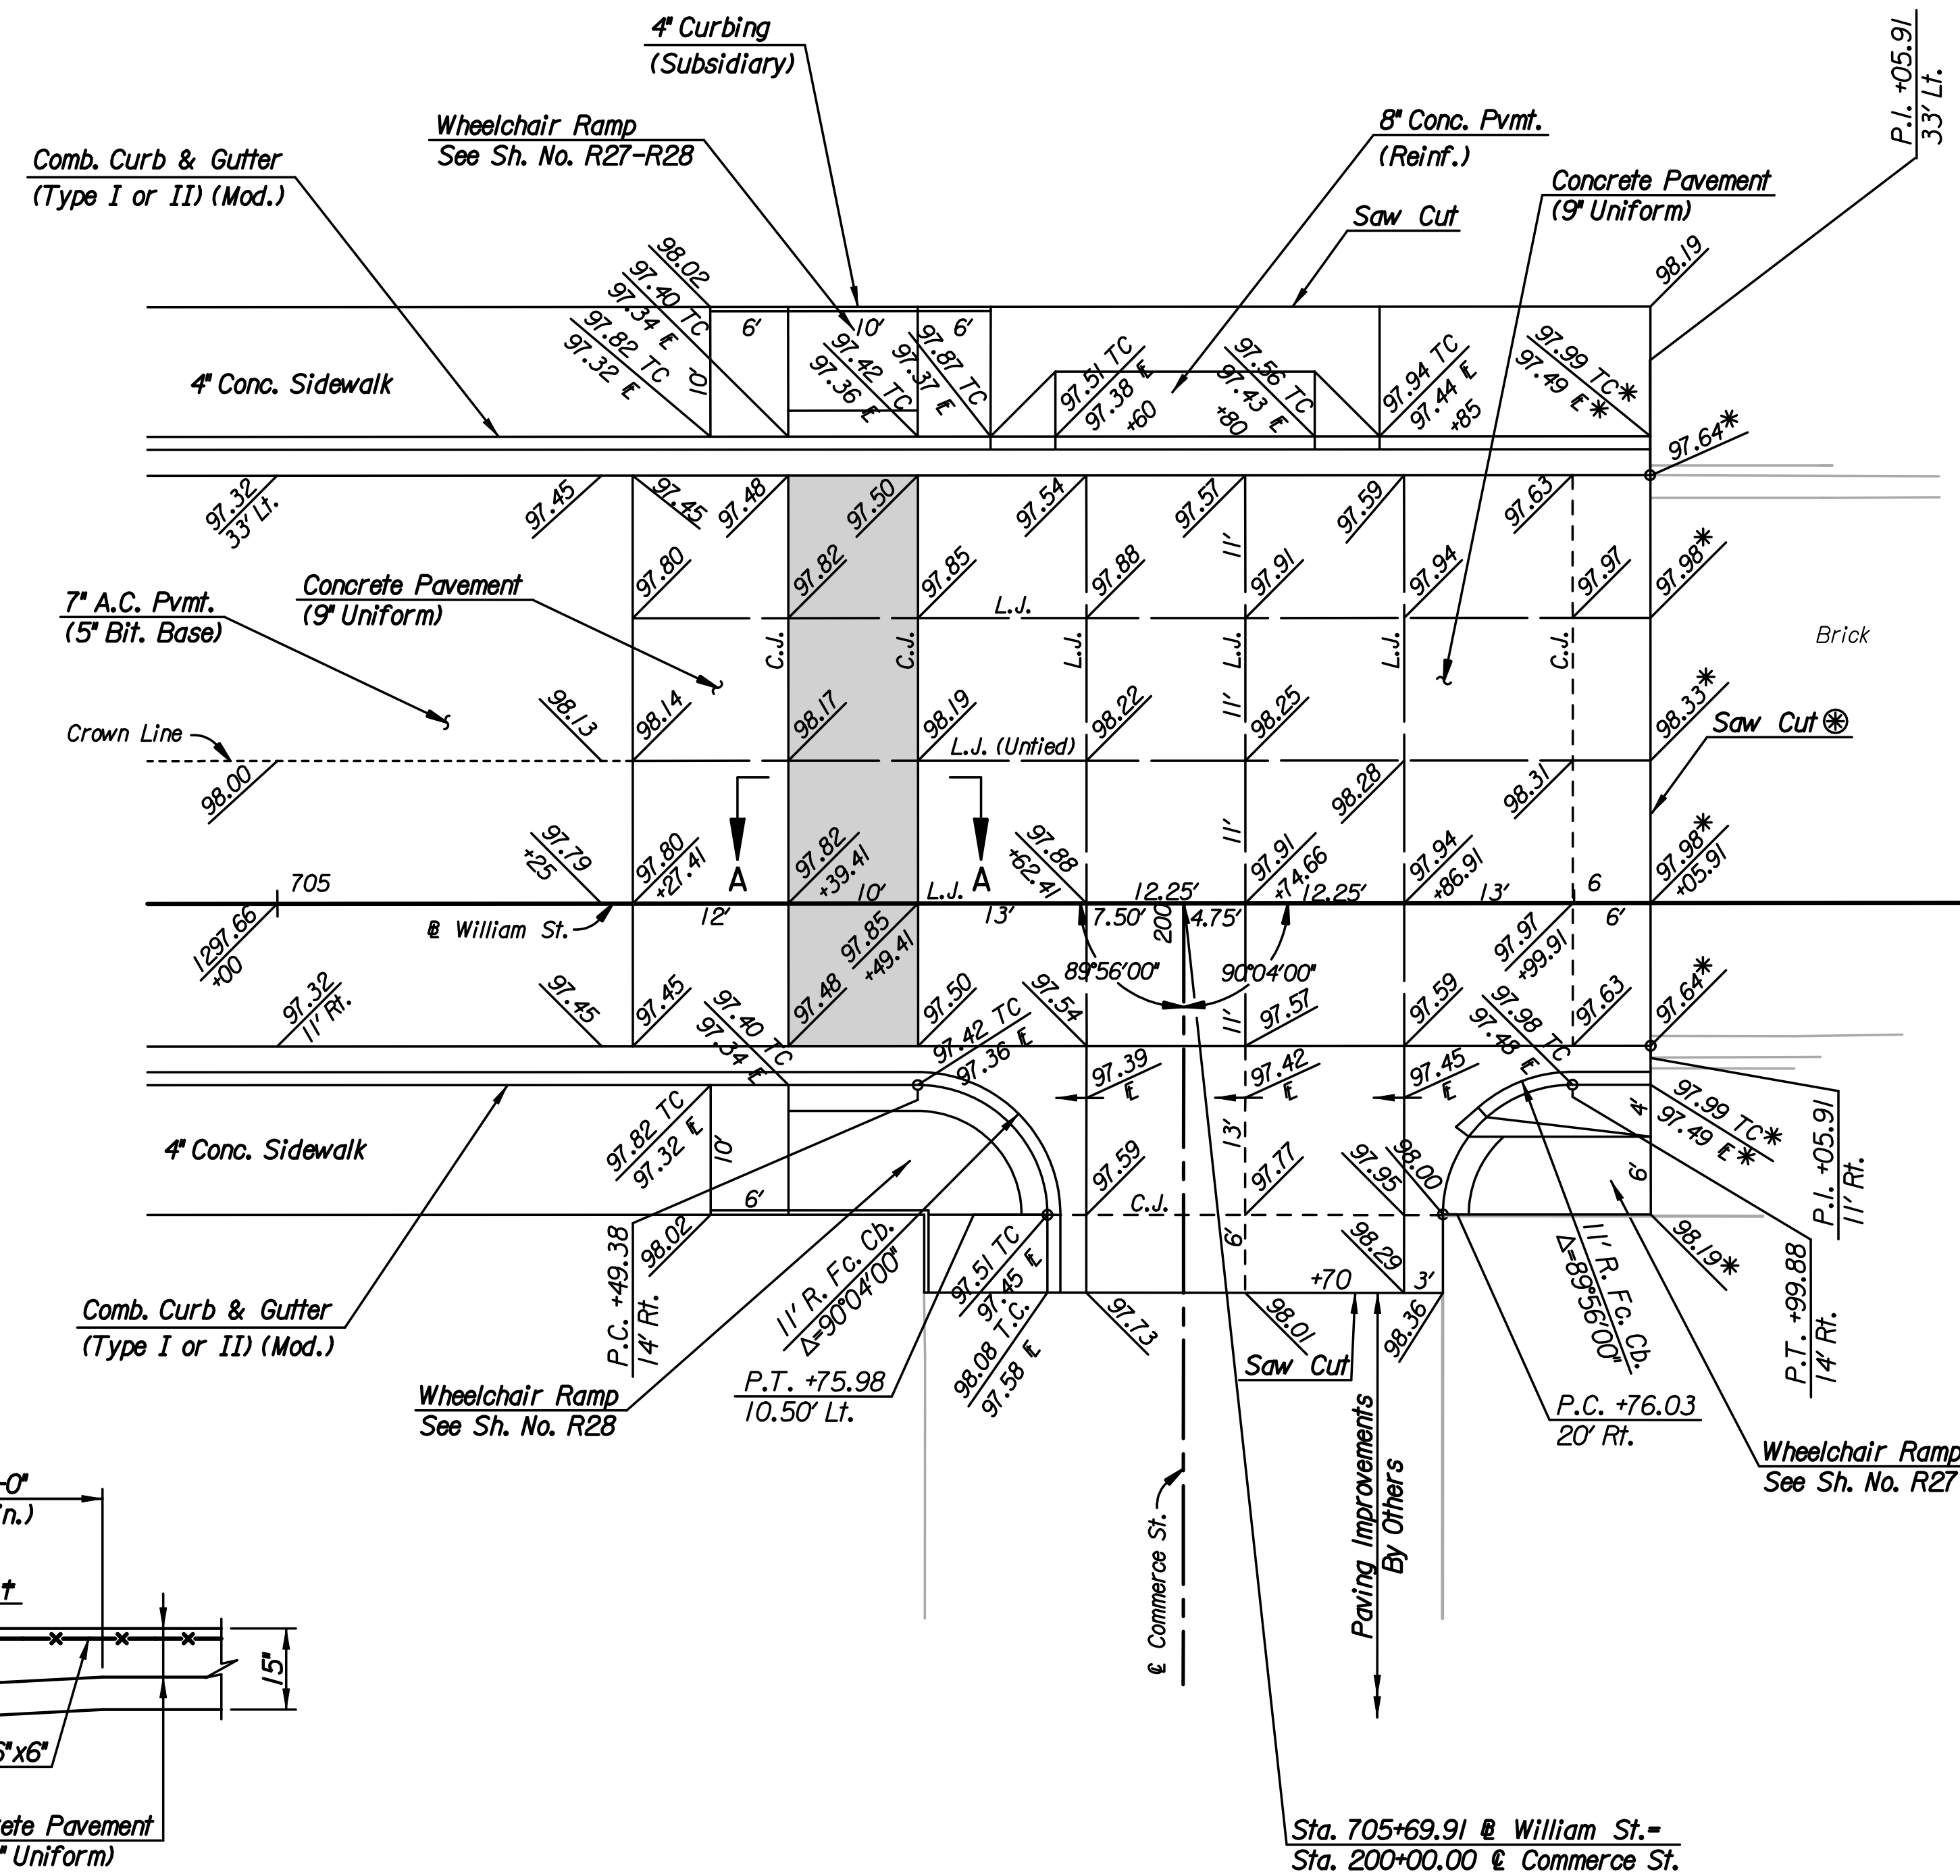


Plotted By: djb Date: 3/16/2009 9:50:28 PM
 FILE: J:\SENTOUT\2008\08456\2009-03-06 FinalPlans To COW\DWG\RI9-Int-Commerce.dgn

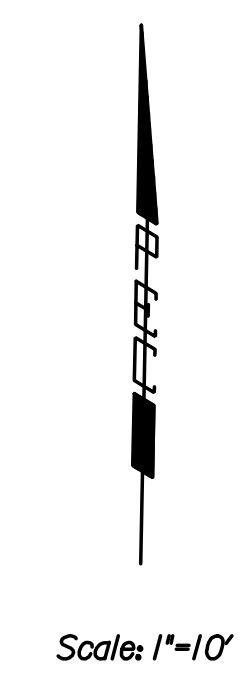

⊗ 8" Concrete Pavment to be paid as "Concrete Pavment (9" Uniform)"
 † Additional Pavment Thickness shall be Subsidiary to "Concrete Pavment (9" Uniform)"

LEGEND

- Construction Joint (C.J.)
- - - Longitudinal Joint (L.J.)
- * Match Existing
- ∅ Omit Dowels
- ▬ Holland I Pavers
- ⊗ Remove and Reset Existing Brick Pavers as needed for tie-in. (Subsidiary)

Revision		By	Date
WILLIAM STREET			
INTERSECTION DETAIL			
WILLIAM AND COMMERCE			
JAMES L. ARMOUR, P.E.—CITY ENGINEER CITY OF WICHITA PROJECT NO. 472-84744			
Professional Engineering Consultants, P.A.			
303 S. TOPEKA • WICHITA, KANSAS 67202 316-262-2691 • FAX 316-262-3003			
Designed by	JPS	Job No.	08455
Drawn by	AKL	Date	Feb., 2009
			Sht. R19 of R78