
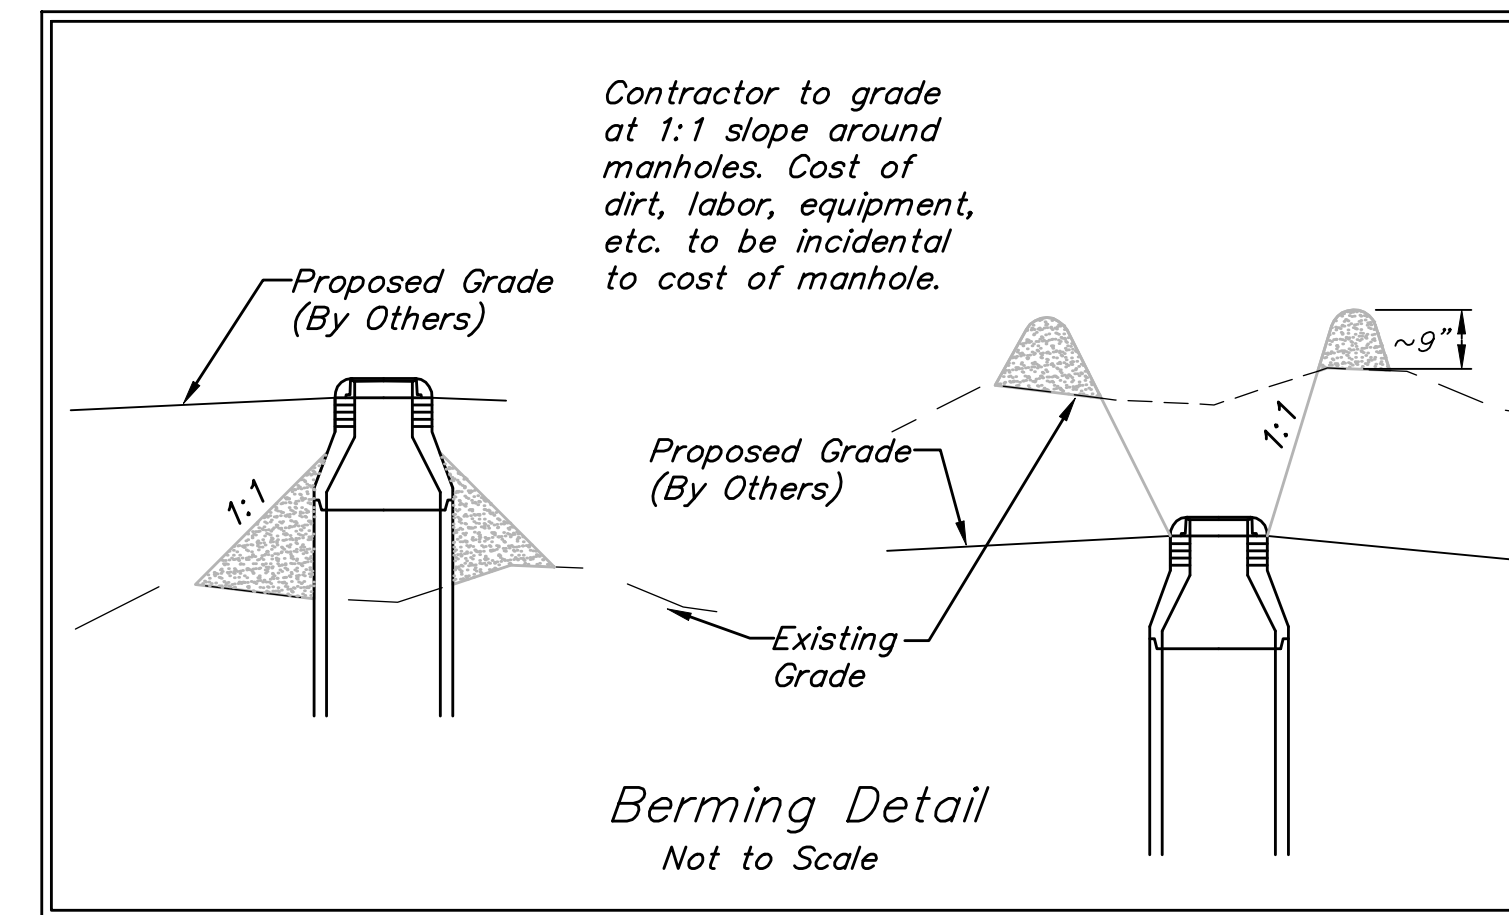
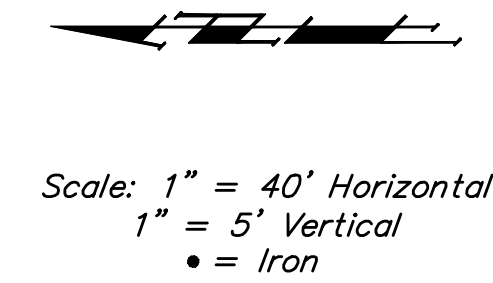


**BENCHMARKS:**


BM #1: "C" Cut on Top of Curb at West Line of Lot 7, Block A, Auburn Hills 5th Addition. Elev. = 207.73 (City Datum)

BM #2: Disc in Back of Curb, North of Front Corner Common to Lots 23 and 24, Block D, Auburn Hills 12th Addition. Elev. = 191.84 (City Datum)

BM #3: "C" Cut in Middle of Curb Inlet Top Adjacent to the South Corner of Lot 15, Block B. Elev. = 193.65 (City Datum)

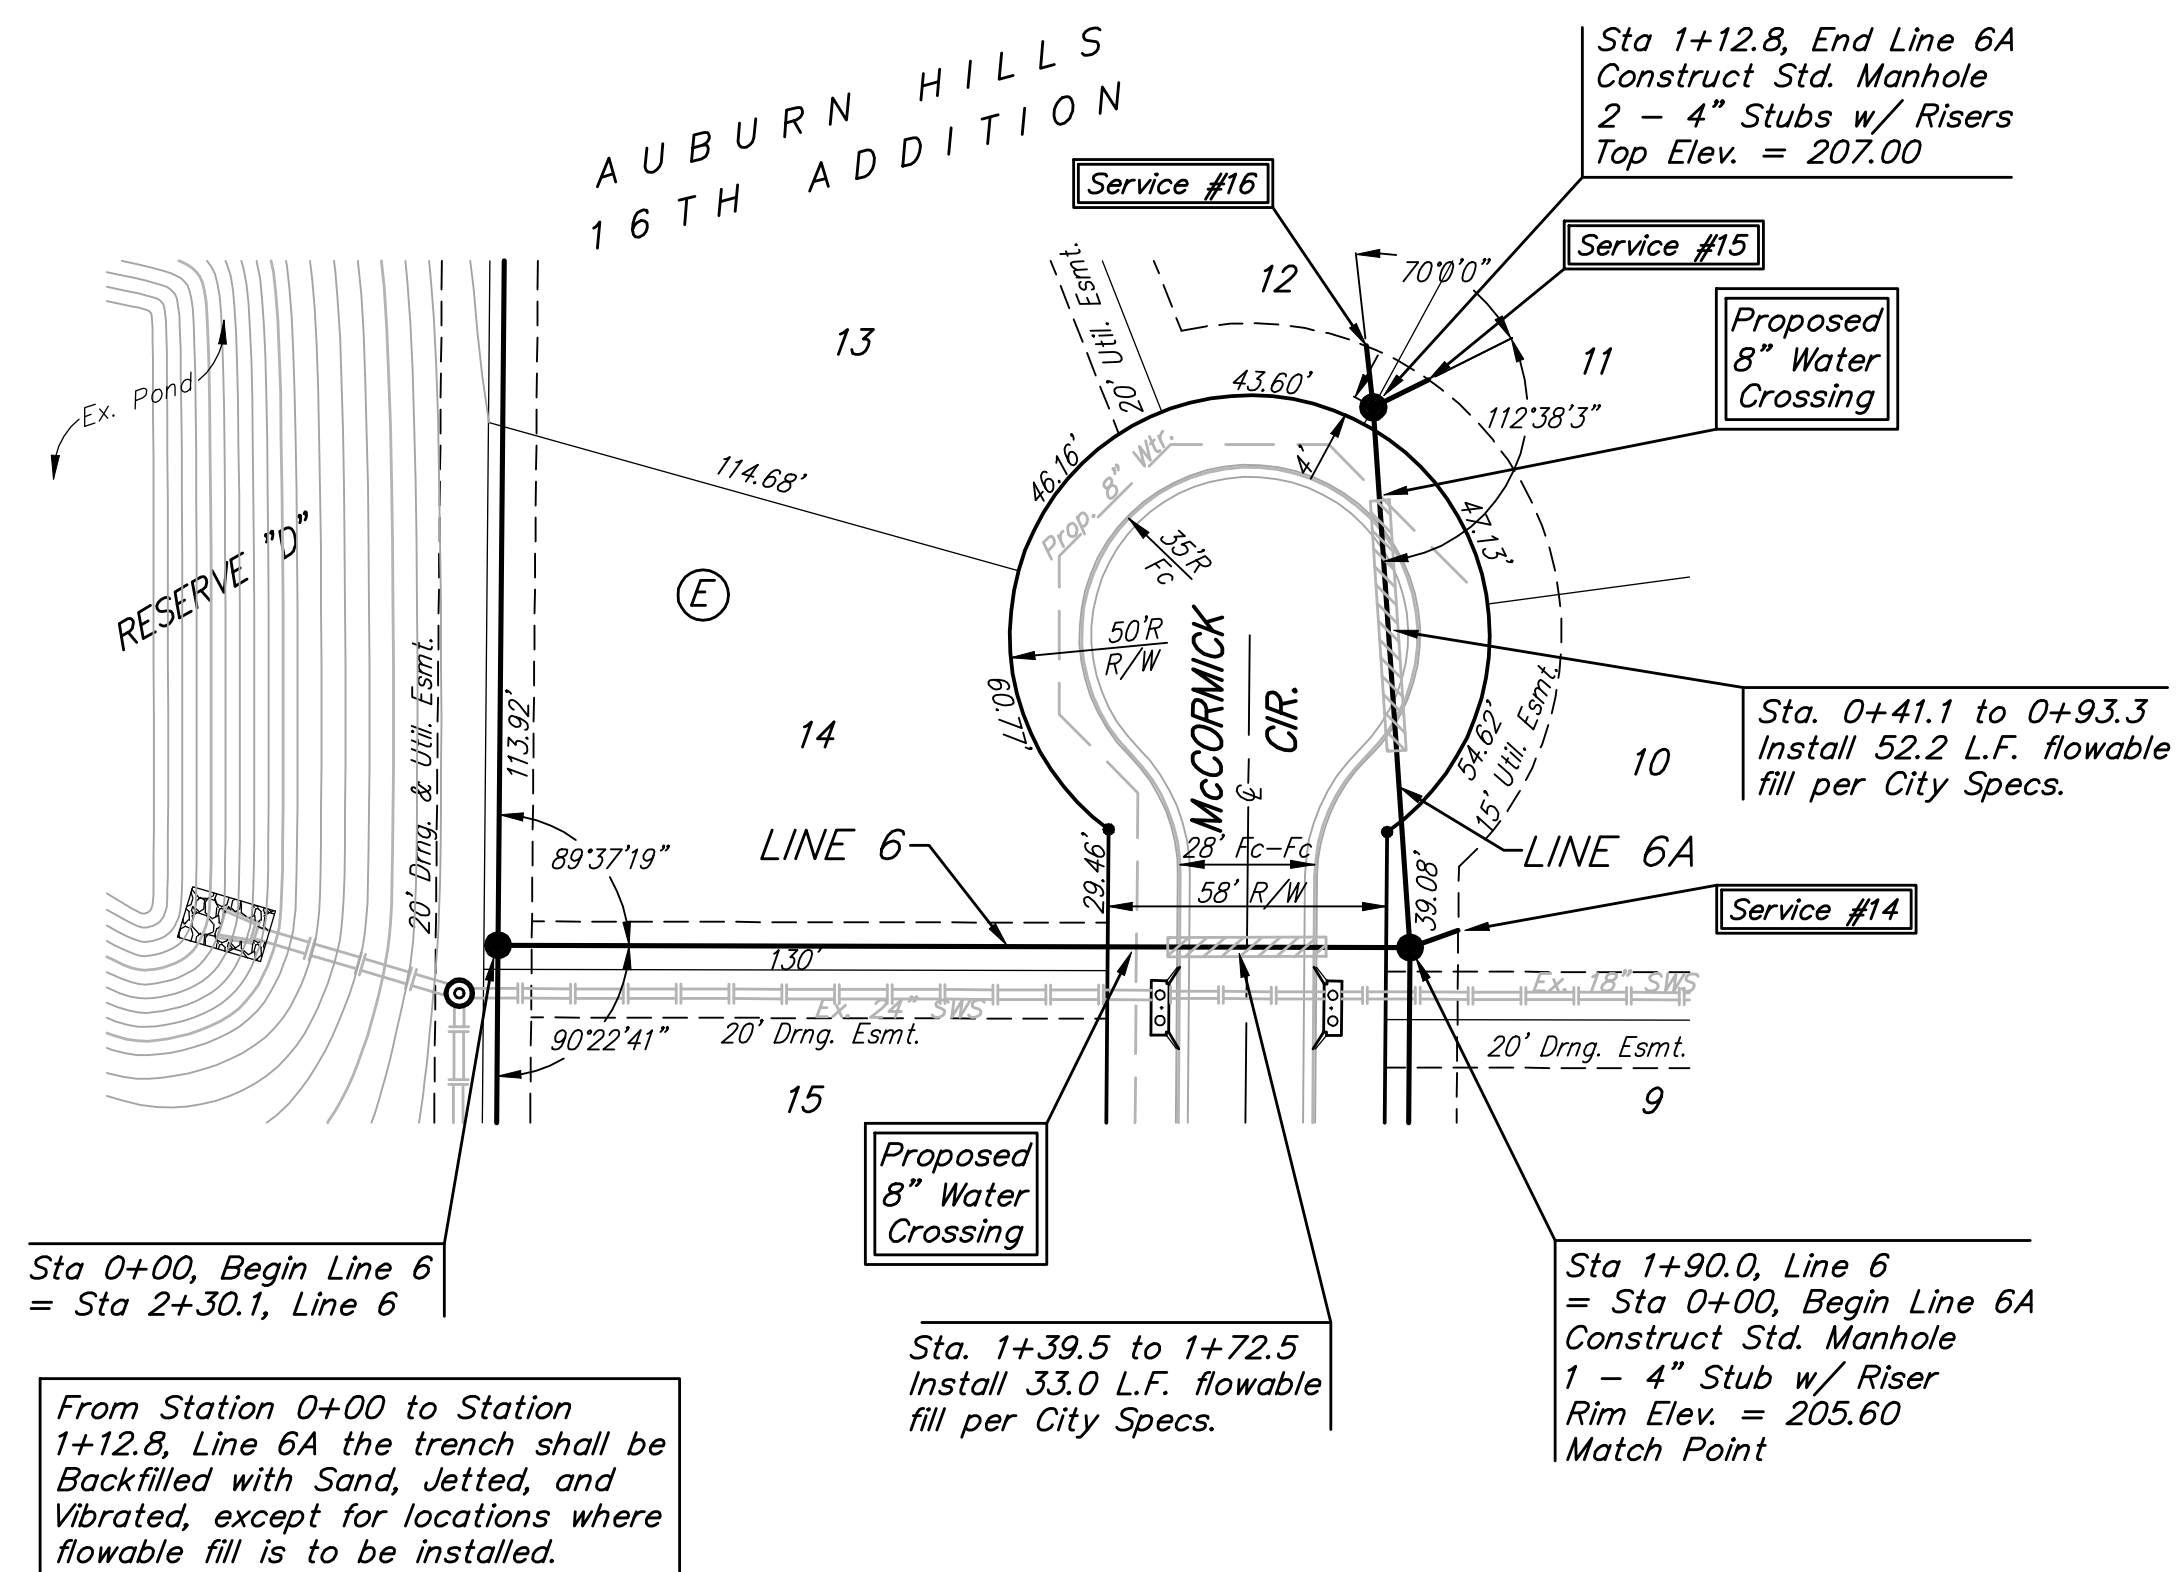

NUMBER	CONNECTION TYPE	LOCATION		STATION/DIRECTION	FOR INFORMATION ONLY		DISTANCE FROM MAIN TO RISER (L/R)	DISTANCE FROM		
		LOT NO.	BLOCK NO.		APPROXIMATE LENGTH 4" PIPE			UPSTREAM MH	DOWNSTREAM MH	
14	4" Stub	10	E	6	1+90.0/Lt.	5	-11	11.9 Lt.	Stub	Stub
15	4" Stub	11	E	6A	1+12.8/Rt.	5	-13	12.6 Rt.	Stub	Stub
16	4" Stub	12	E	6A	1+12.8/Lt.	5	13	13 Lt.	Stub	Stub

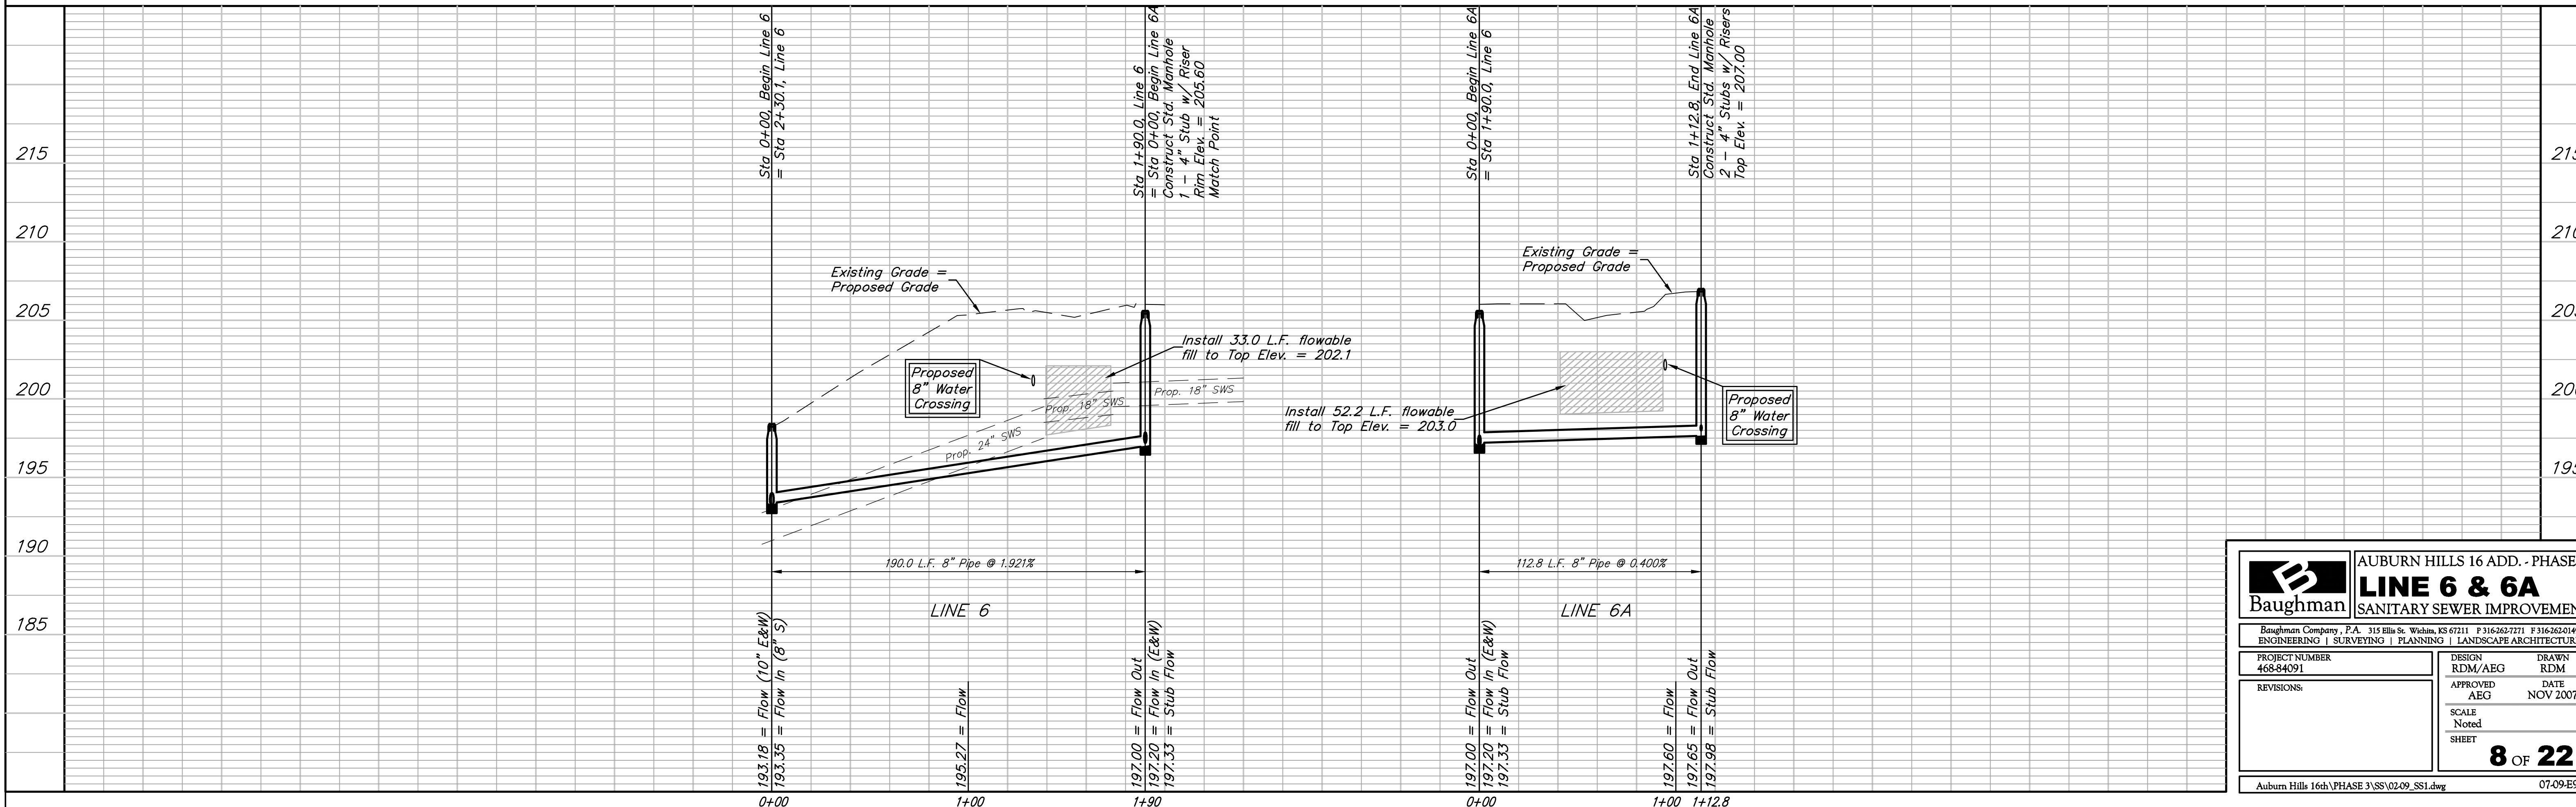

**Baughman** AUBURN HILLS 16 ADD. - PHASE 3  
**LINE 6 & 6A**  
SANITARY SEWER IMPROVEMENTS

Baughman Company, P.A. 315 Ellis St. Wichita, KS 67211 P 316-262-7771 F 316-262-0149  
ENGINEERING | SURVEYING | PLANNING | LANDSCAPE ARCHITECTURE

PROJECT NUMBER: 468-84091  
DESIGN: RDM/AEG  
DRAWN: RDM  
APPROVED: AEG  
DATE: NOV 2007

REVISIONS:

SCALE: Noted  
SHEET: 8 OF 22

Auburn Hills 16th\PHASE 3\SS\02.09\_SSI.dwg 07-09-E926