



# TYPICAL MASS GRADING DETAIL


## STREET R/W GRADING

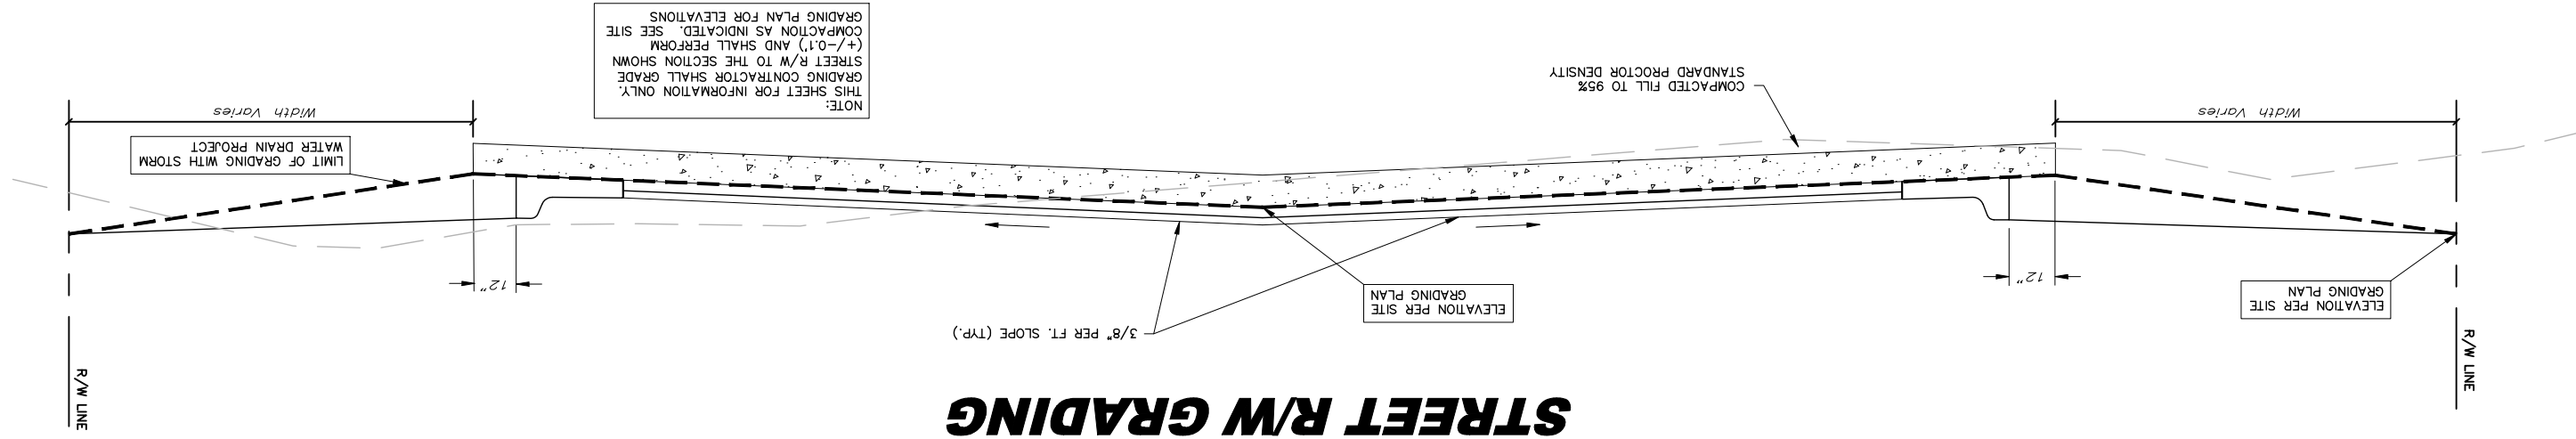

## LOT FILL GRADING

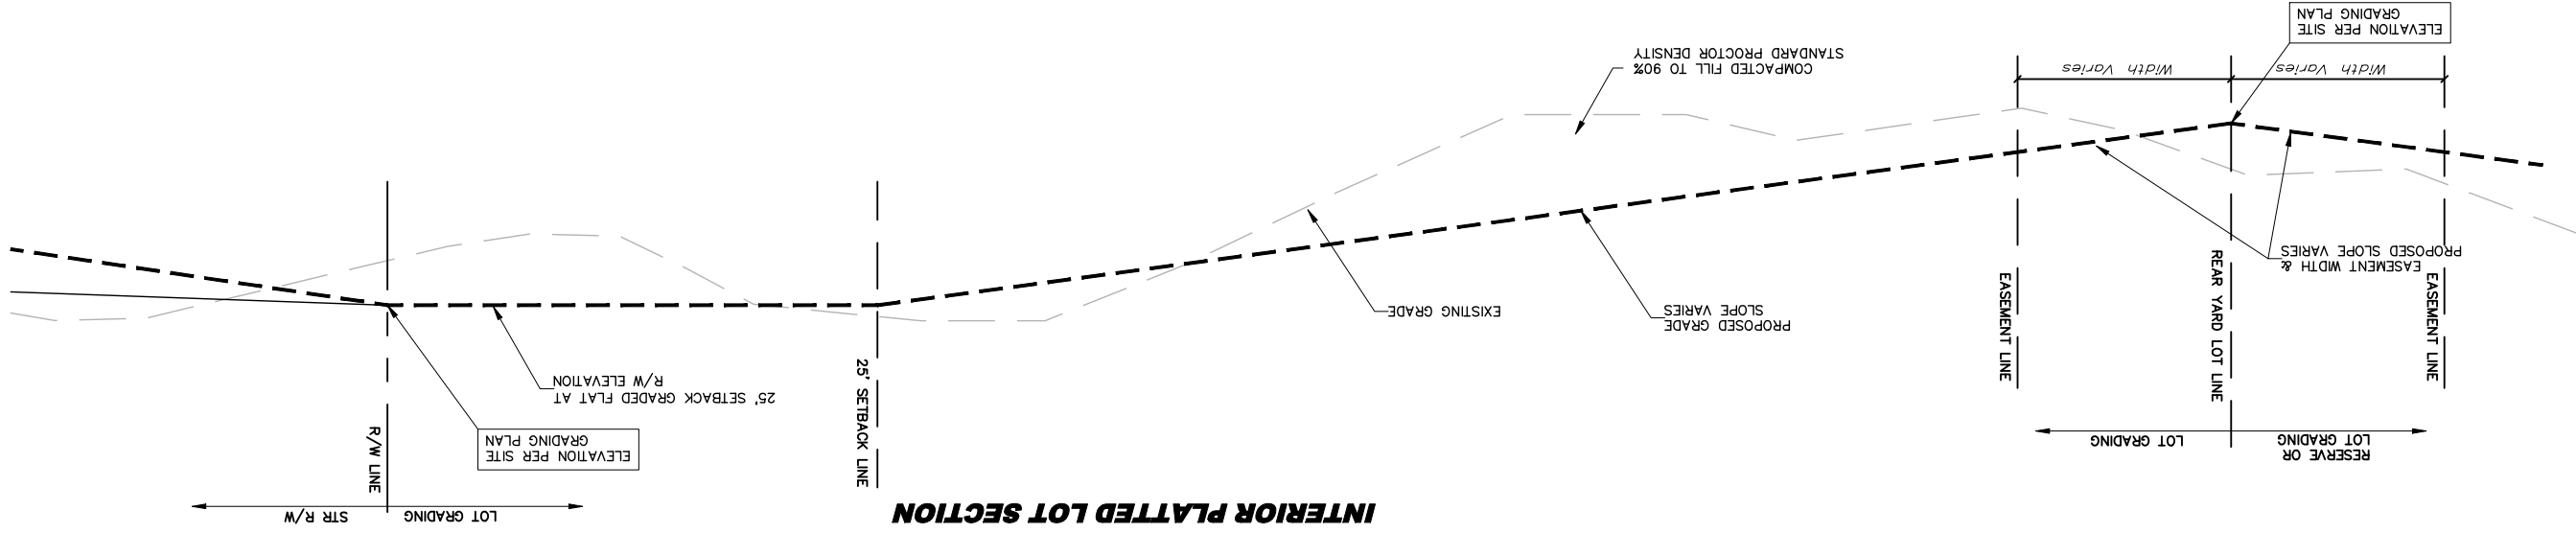

## EXTERIOR PLATTED LOT SECTION

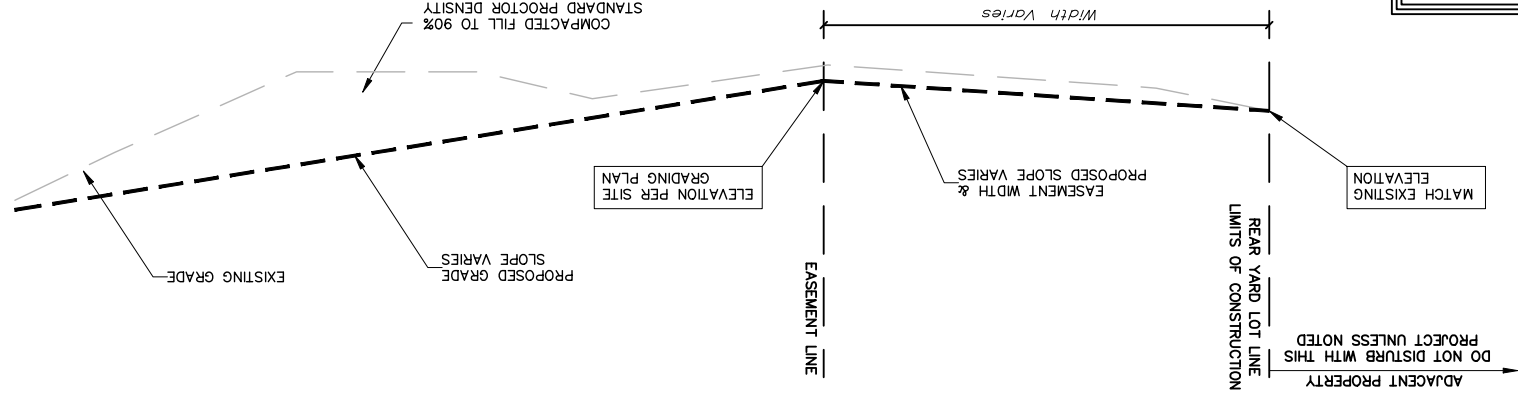

NOTE: GRADING CONTRACTOR SHALL GRADE LOTS TO THE SECTION SHOWN (+/-0.2') AND SHALL PERFORM COMPACTION AS INDICATED. SEE SITE GRADING PLAN FOR ELEVATIONS.

When trees are present along rear lot line, grade shall match at trunk line and trees shall not be disturbed. Any trimming of trees shall be approved by the engineer and owner.

**Baughman**  
TYPICAL SECTION

06-10-BE-76

5 OF 22

REVISIONS:  
DATE APPROVED: 03/07  
SCALE: NONE  
SHEET

DESIGN: C.O.W.  
STAFF: D.R.A.  
PROJECT NUMBER: 468-4302

Baughman Company, P.A. 315 Bala St., Waltham, MA 02124  
ENGINEERING | SURVEYING | PLANNING | LANDSCAPE ARCHITECTURE