
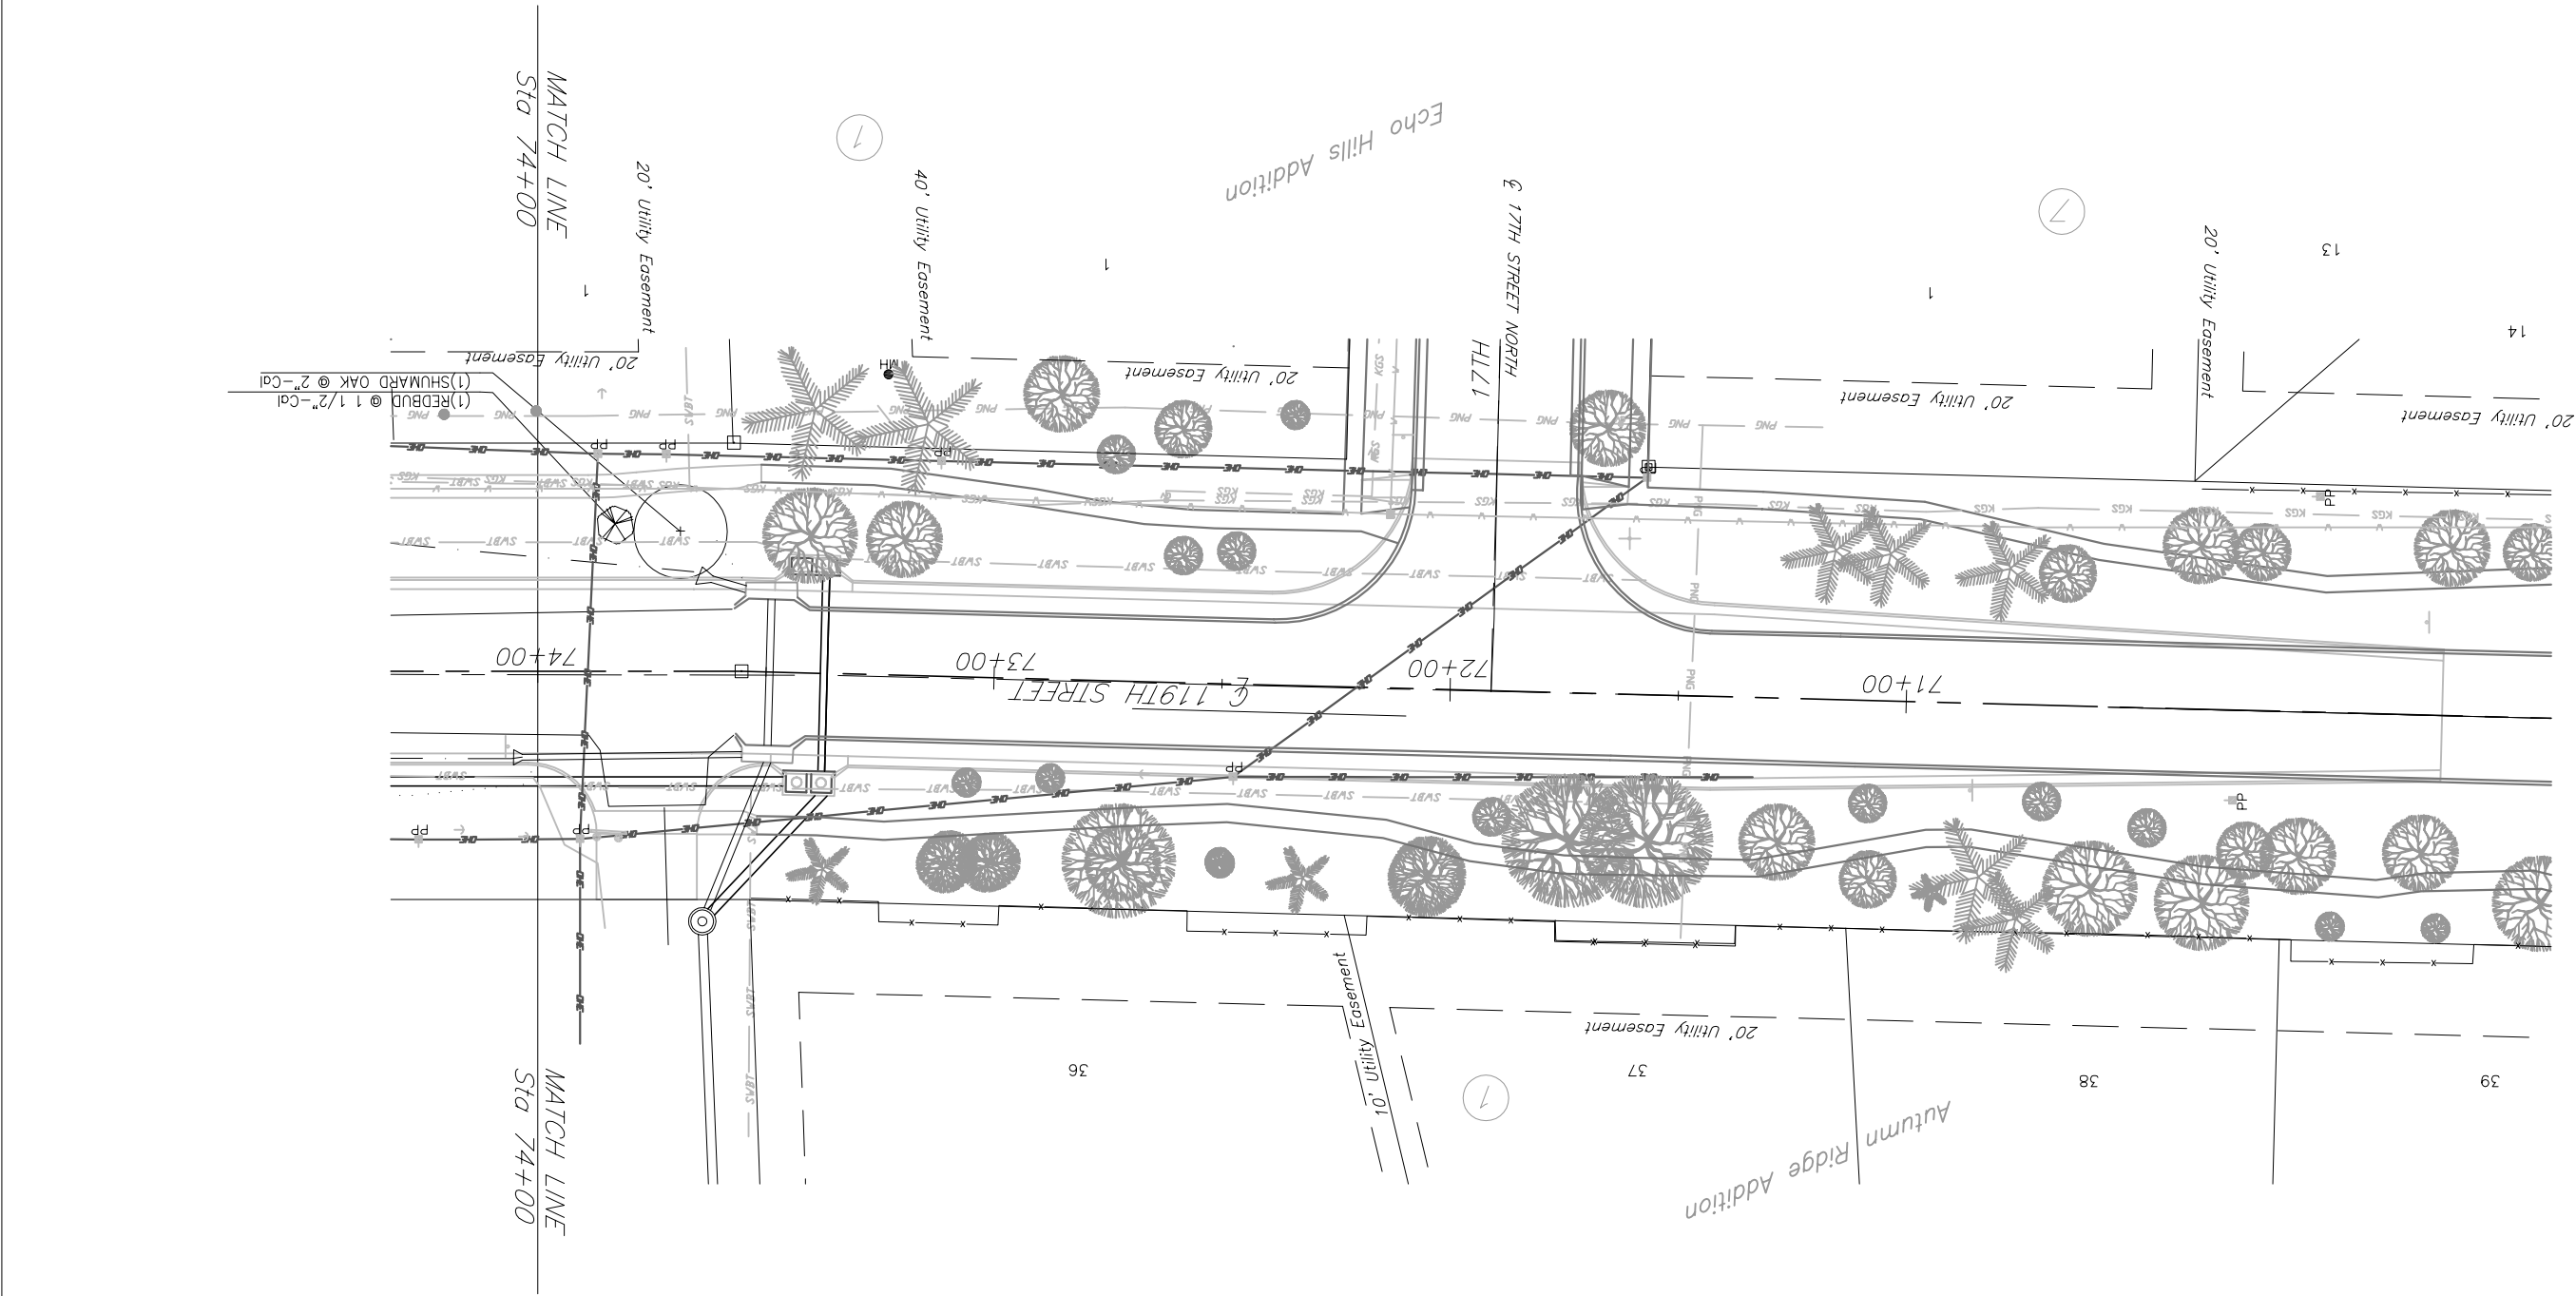


7	KANSAS	87 N-0301-01	2003	L1	8
FHWA	STATE	PROJECT NO.	YEAR	SHEET NO.	SHEETS TOTAL

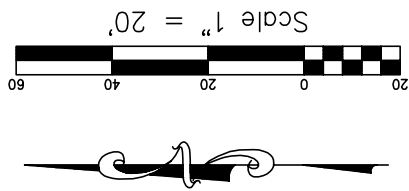

119TH STREET
LANDSCAPE PLAN
WICHITA, KANSAS

PROJECT NUMBER
472 83890

LMS NO. 1016	FILE plant	DATE 6/01	DESIGN cm	DRAWN cm	REVISIONS 2/8/02	OF 8	SHEET L1
-----------------	---------------	--------------	--------------	-------------	---------------------	---------	-------------

LANDWORKS studio

518 S. MARKET WICHITA, KS 67202 316-264-0916