
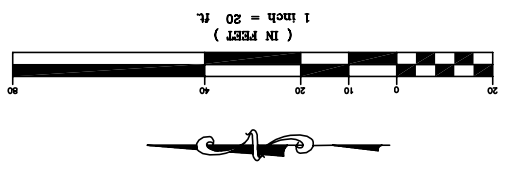


7	KANSAS	87 N-0301-01	2003	8	36
FORMA NO.	STATE	PROJECT NO.	YEAR	SHEET NO.	TOTAL SHEETS

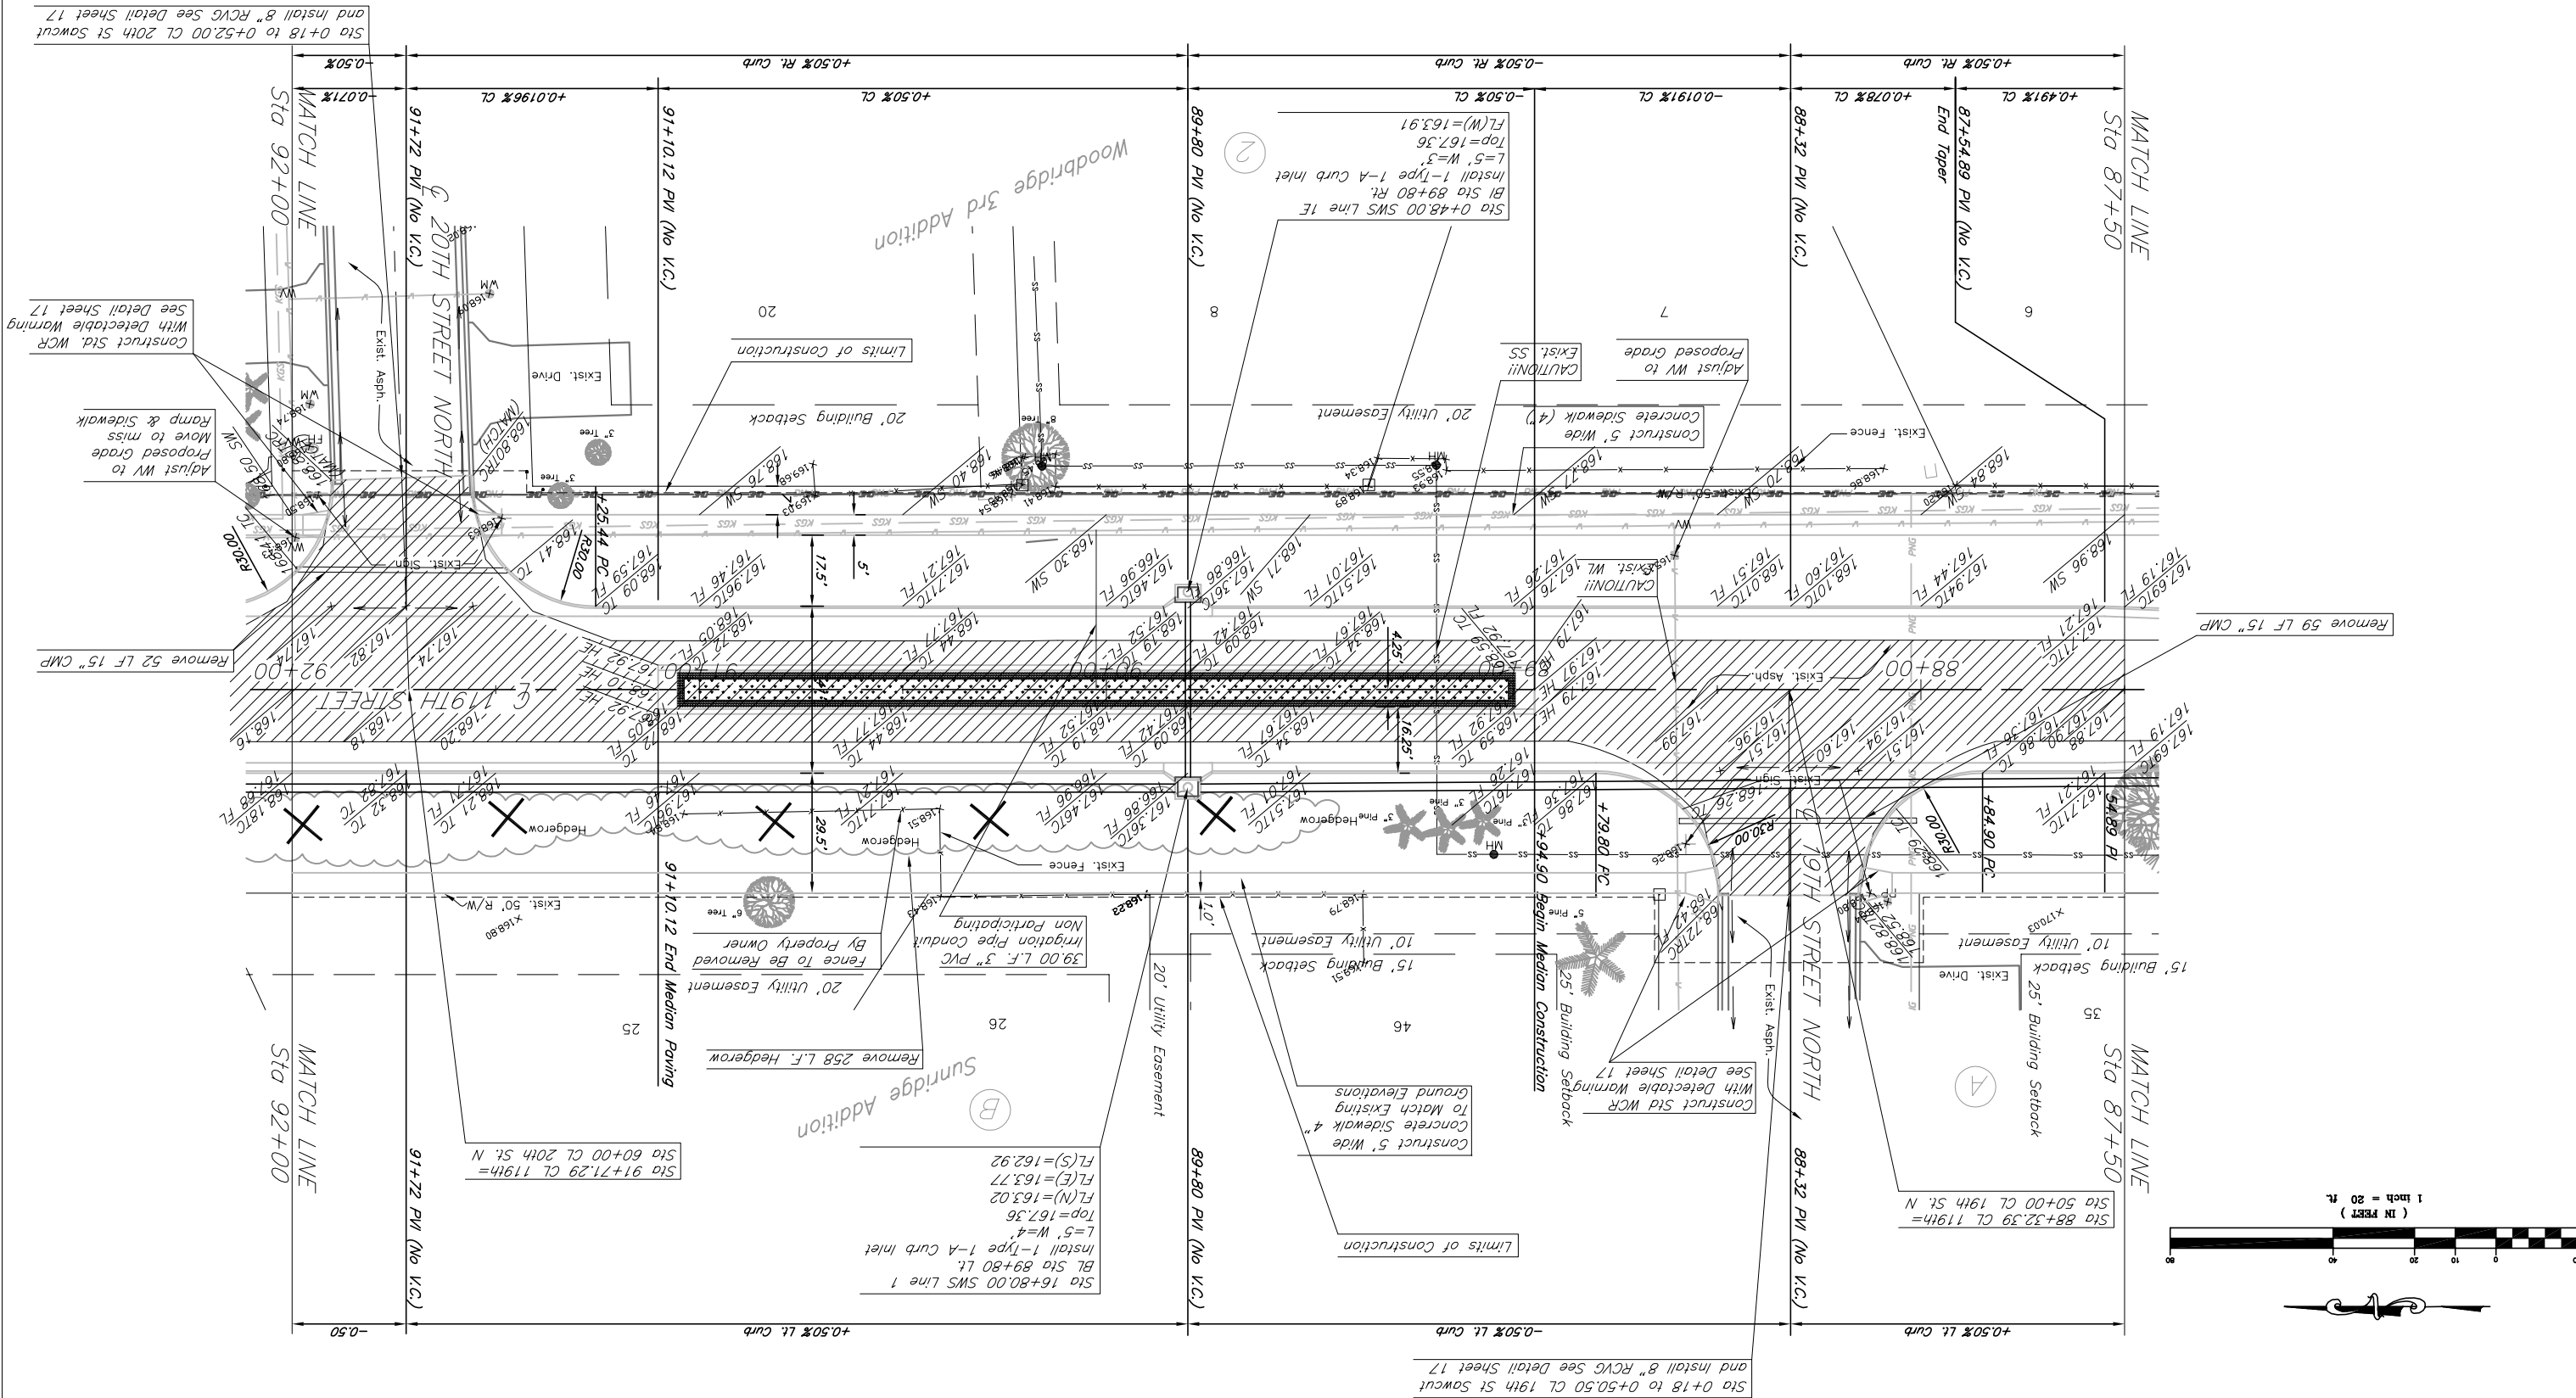

19th Street West  
City of Wichita  
PROJECT NUMBER 472 83890

SHEET 8 OF 36	DATE 6/01	DESIGNED 4/02	DRAWN TR	RR	316/264-0242
PROJECT NUMBER	FILE	REVISIONS	DRAMAN	DESIGN	316 S. Market Wichita, KS 67202

**Kem Miller**  
Engineering

7	KANSAS	87 N-0301-01	2003	8	36
FORMA NO.	STATE	PROJECT NO.	YEAR	SHEET NO.	TOTAL SHEETS