
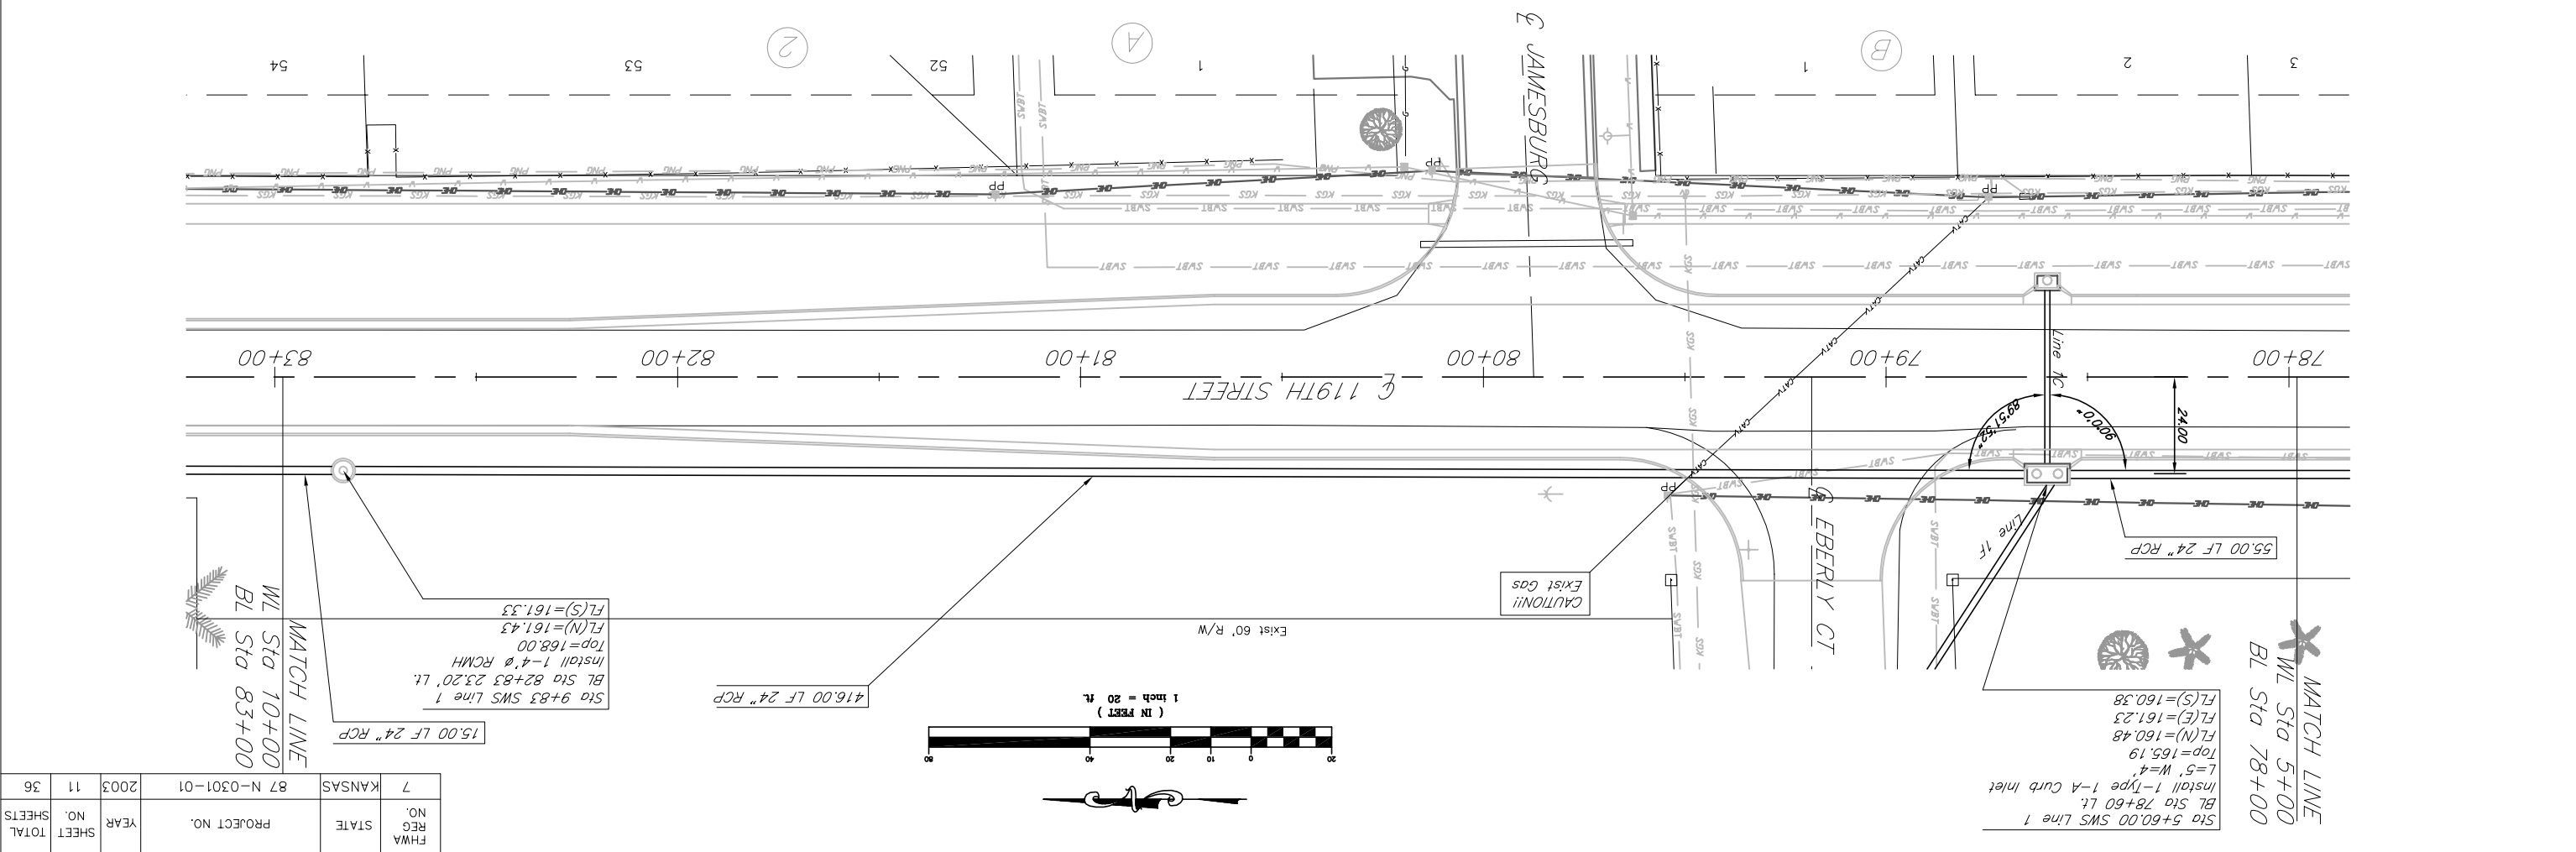


36	OF	SHEET	11
3/02	REVISION	DATE	6/01
TR	DESIGN	FILE	SM52
RR	RR	DATE	6/01
DESIGN	RR	DATE	6/01
RR	RR	DATE	6/01
DESIGN	RR	DATE	6/01
RR	RR	DATE	6/01
DESIGN	RR	DATE	6/01
RR	RR	DATE	6/01

516 S Market, Wichita, KS 67202
 316/264-0242
Kem Miller Engineering
 PROJECT NUMBER 472 83890
 City of Wichita
119th Street West SWS Line 1

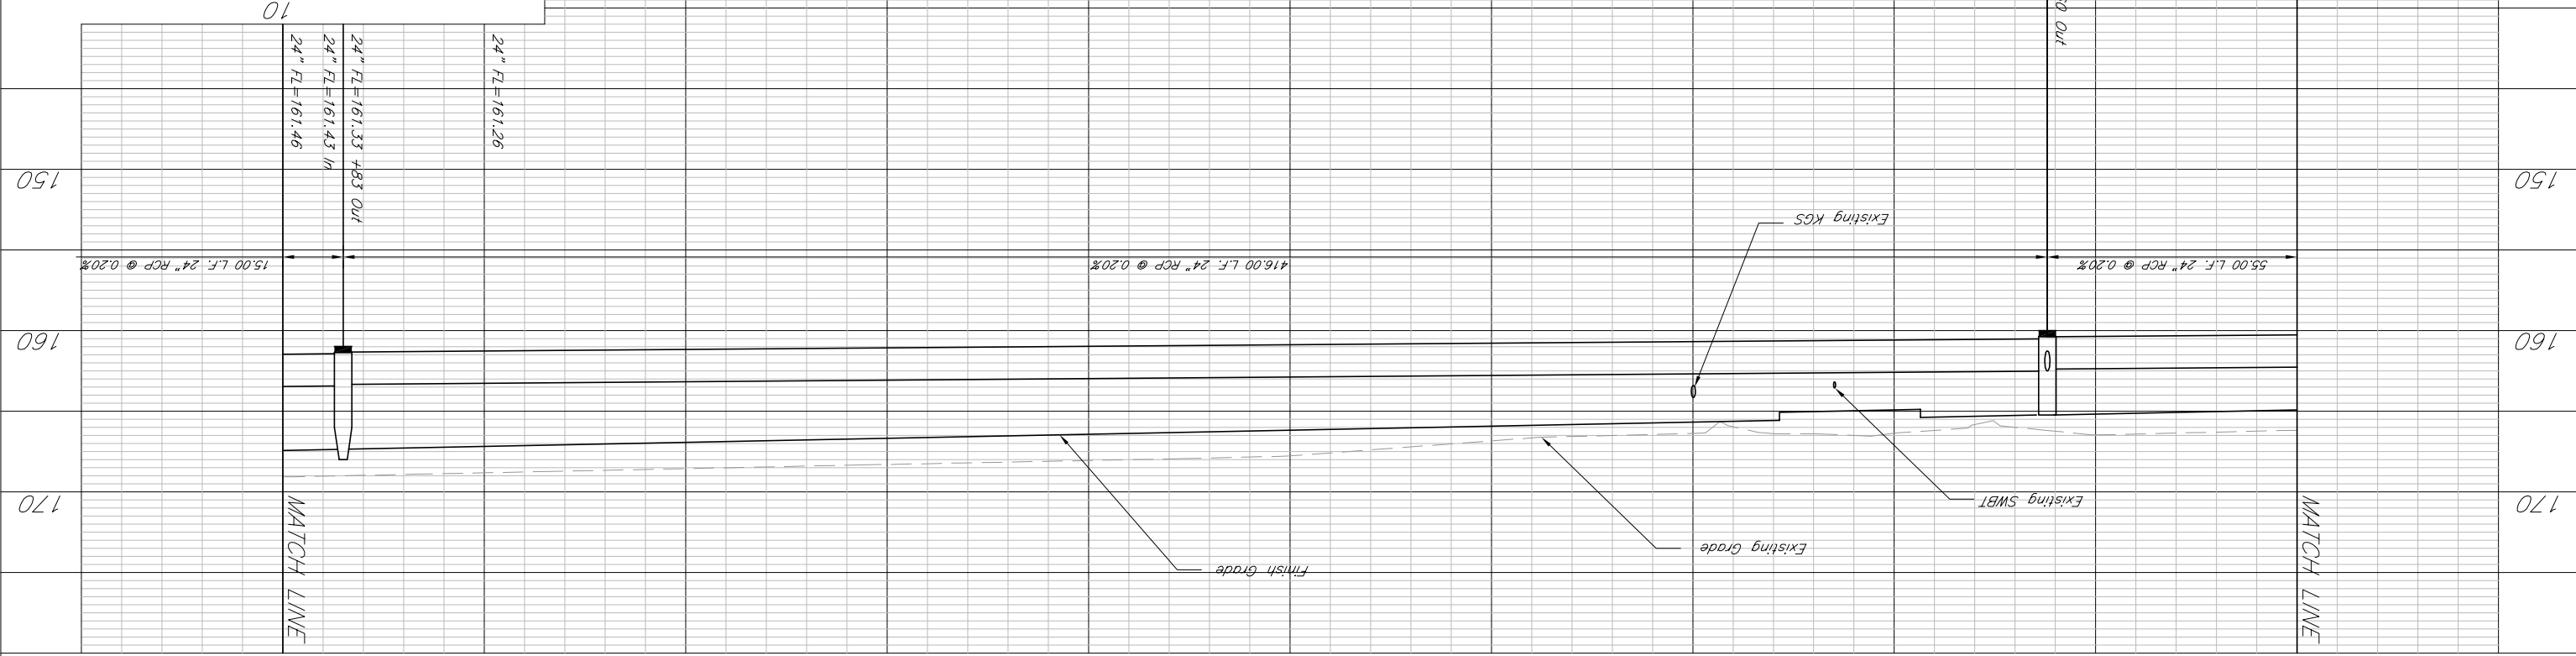

7	KANSAS	87 N-0301-01	2003	11	36
FHWA	STATE	PROJECT NO.	YEAR	SHEET NO.	TOTAL SHEETS